

Location Map

LOCATION:
Part Lot 24, Concession 9


APPLICANT:
Nashville Developments (North) Inc.



Attachment

FILE:
Z.18.037
RELATED FILE:
19T-10V005
DATE:
June 4, 2019

1

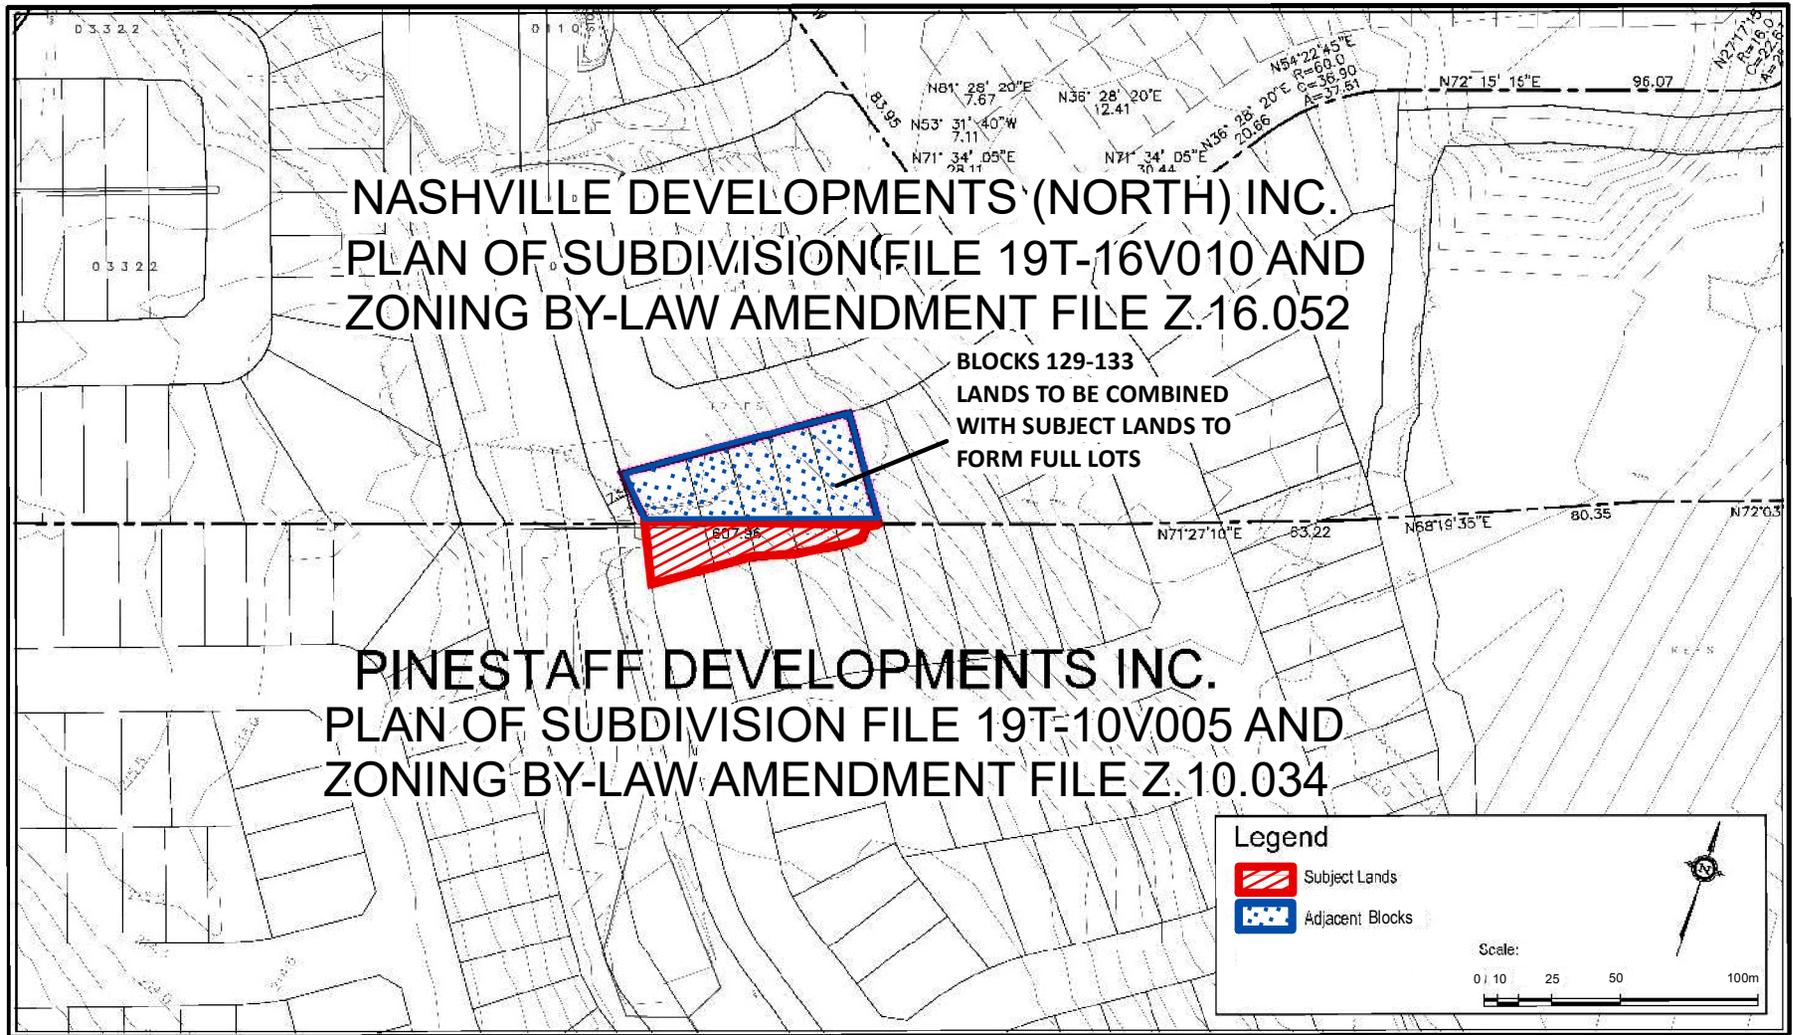

Concept Plan

LOCATION:
Part of Lot 24, Concession 9

APPLICANT:
Nashville Developments (North) Inc.




Attachment

FILE:
Z.18.037
RELATED FILE:
19T-10V005
DATE:
June 4, 2019

3

PLAN OF SURVEY OF
 BLOCK 56, PLAN 65M-4564
 CITY OF VAUGHAN
 REGIONAL MUNICIPALITY OF YORK

SCALE 1:300
 10m 5m 0 10m 20m 30m 40 metres
 RADY-PENTEK & EDWARD SURVEYING LTD., O.L.S.,
 METRIC
 DISTANCES AND COORDINATES SHOWN ON THIS PLAN ARE IN METRES
 AND CAN BE CONVERTED TO FEET BY DIVIDING BY 0.3048

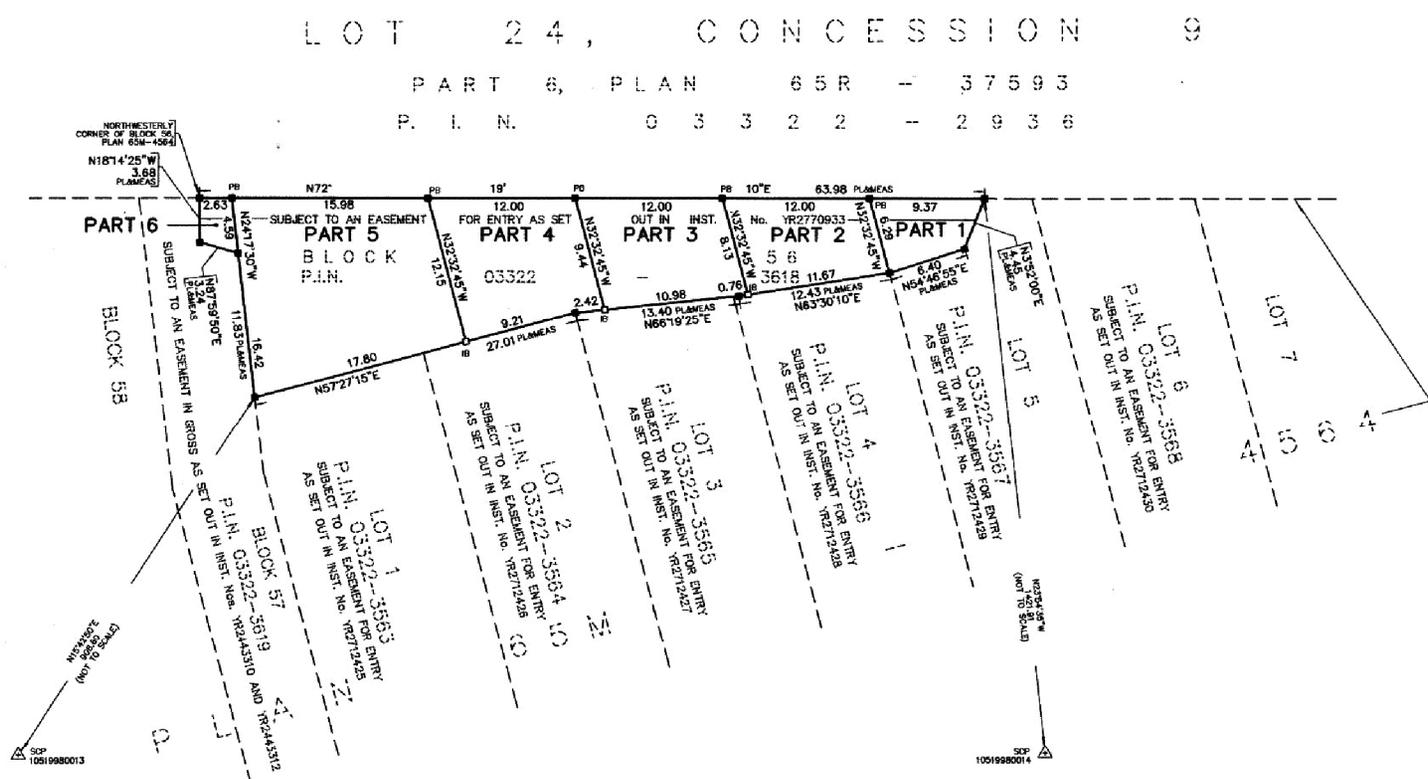

Plan of Survey

LOCATION:
 Part of Lot 24, Concession 9

APPLICANT:
 Nashville Developments (North) Inc.



Attachment

FILE:
 Z.18.037
RELATED FILE:
 19T-10V005
DATE:
 June 4, 2019

4