

Context and Location Map

LOCATION:
Part Lot 5, Concession 7


APPLICANT:
85 McKenzie JV Inc.



FILES:
OP.18.023, Z.18.039, DA.18.109

DATE:
June 4, 2019

1

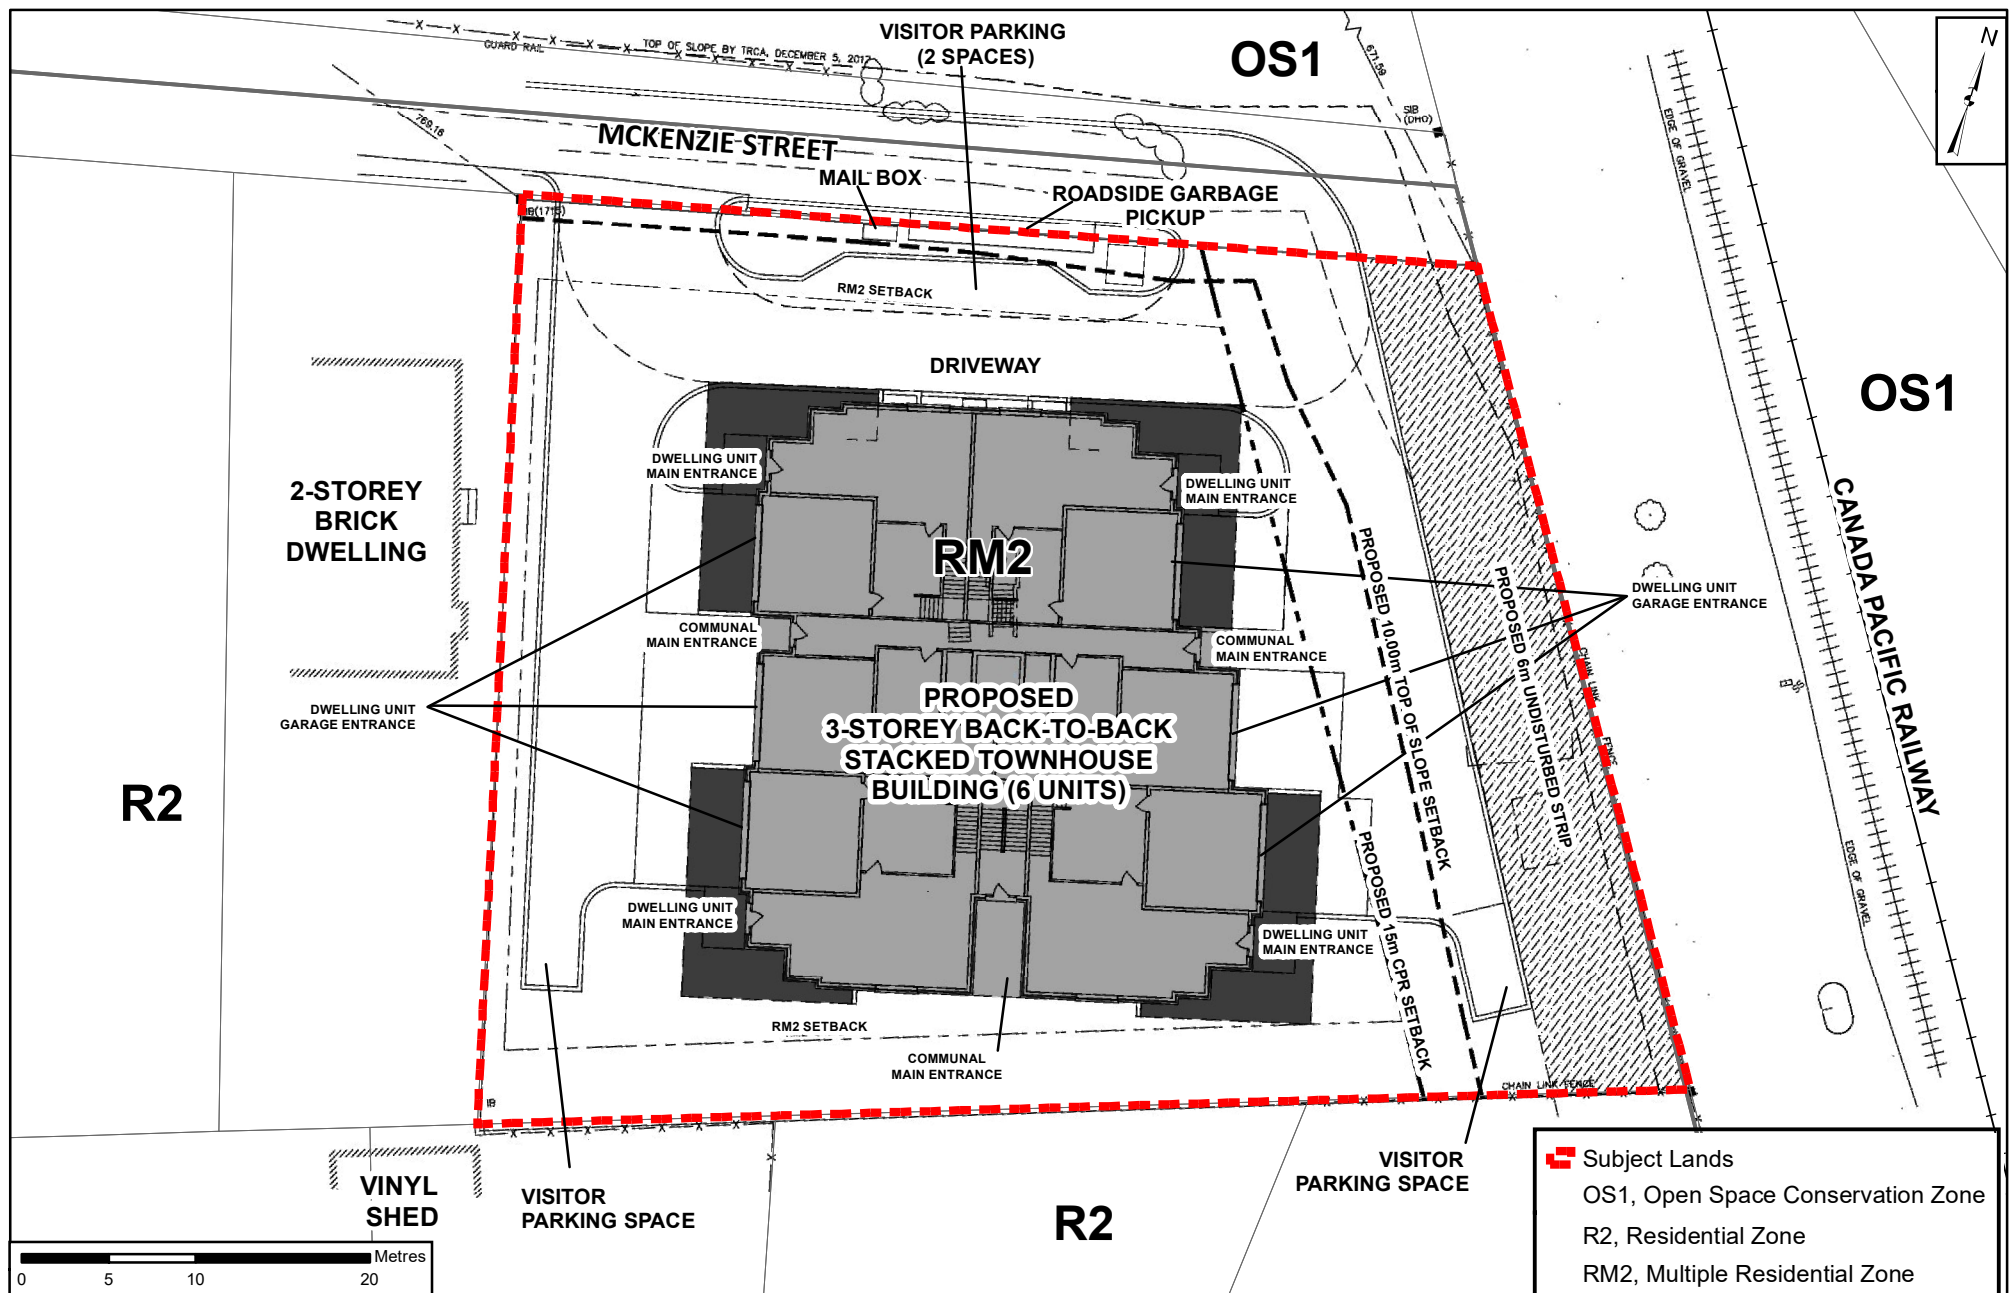

Conceptual Site Plan and Proposed Zoning

LOCATION:
Part Lot 5, Concession 7

APPLICANT:
85 McKenzie JV Inc.

Document Path: N:\GIS_Archive\Attachments\DA\DA.18.109\DA.18.109_C_SitePlan.mxd




Attachment

FILES:
OP.18.023, Z.18.039, DA.18.109

DATE:
June 4, 2019

2

Created on: 4/23/2019

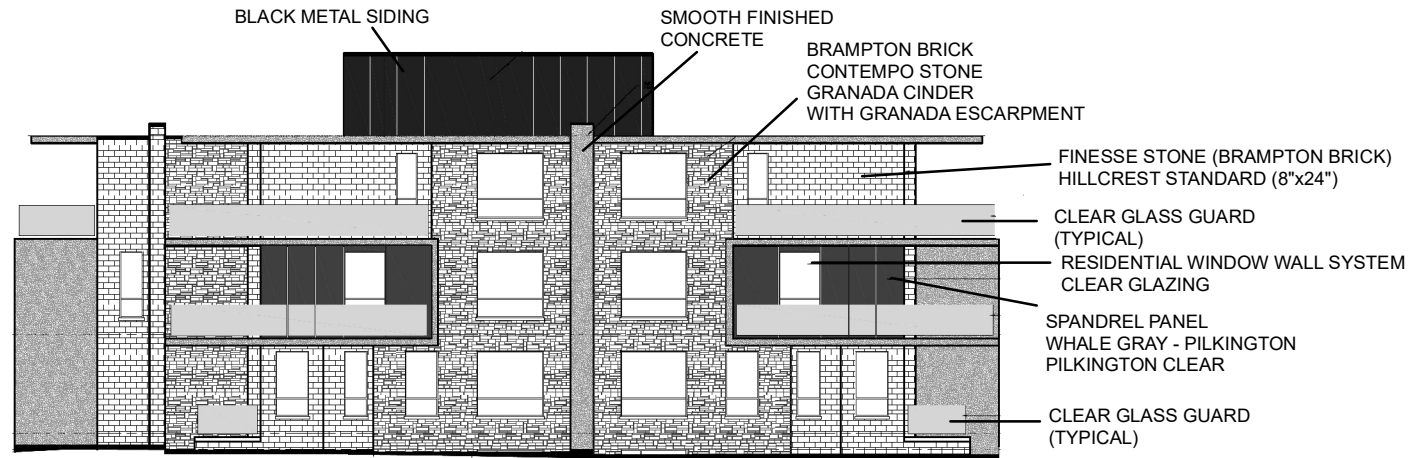

NORTH ELEVATION (FACING MCKENZIE STREET)



EAST ELEVATION (FACING CANADIAN PACIFIC RAILWAY LINE)

Building Elevations - North and East

LOCATION:
Part Lot 5, Concession 7

APPLICANT:
85 McKenzie JV Inc.




Attachment

FILES:
OP.18.023, Z.18.039, DA.18.109

DATE:
June 4, 2019

3

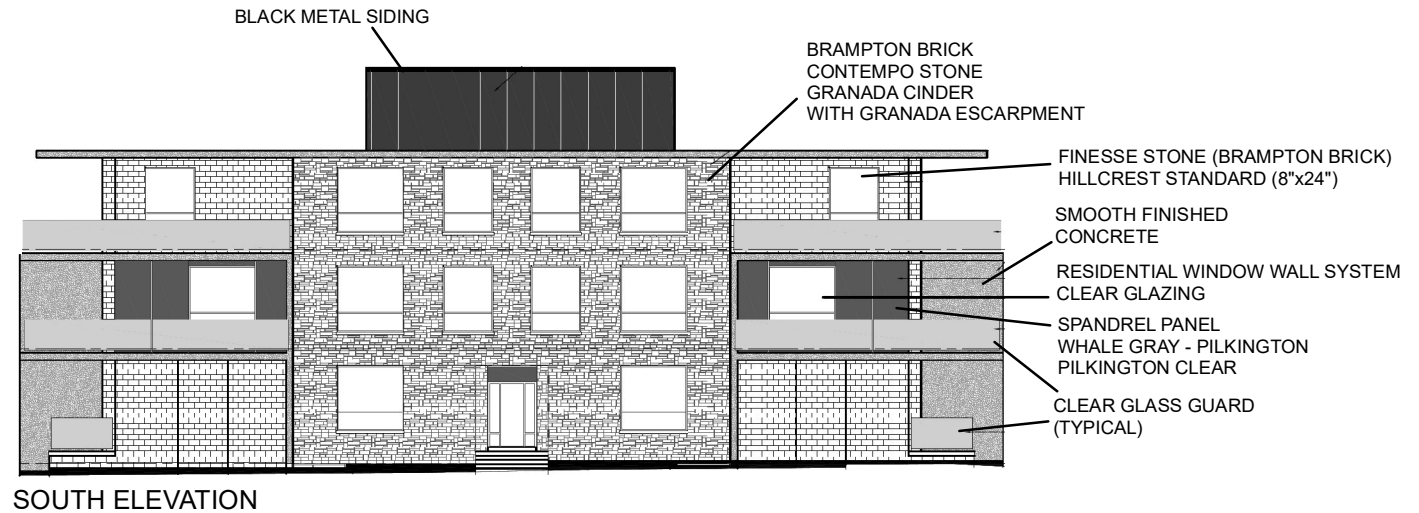

Building Elevations - South and West

LOCATION:
Part Lot 5, Concession 7

APPLICANT:
85 McKenzie JV Inc.




Attachment

FILES:
OP.18.023, Z.18.039, DA.18.109

DATE:
June 4, 2019

4

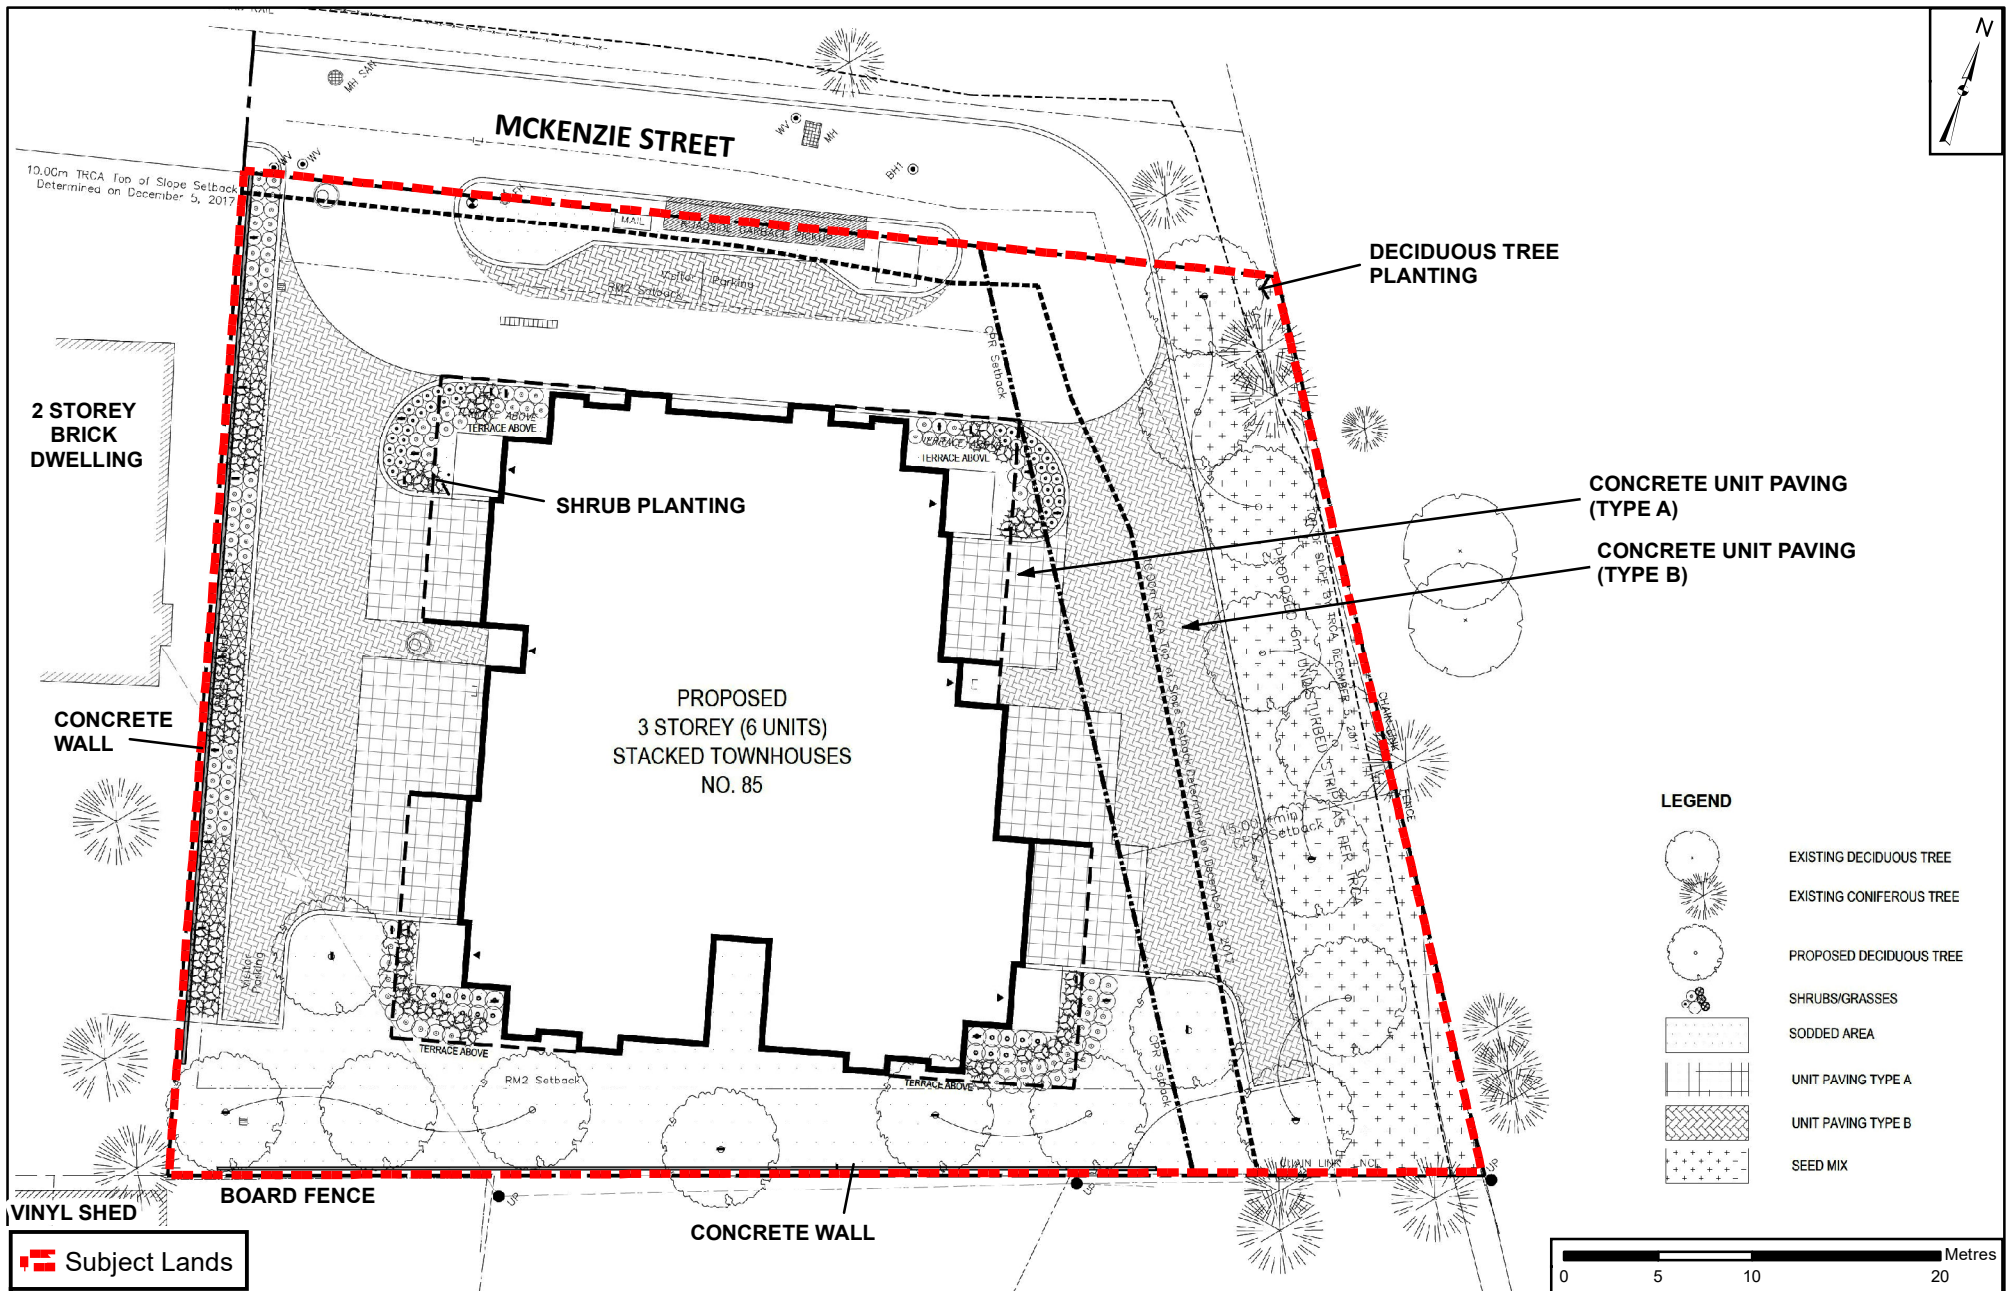

Landscape Plan

LOCATION:
Part Lot 5, Concession 7

APPLICANT:
85 McKenzie JV Inc.

Document Path: N:\GIS_Archive\Attachments\DA\DA.18.109\DA.18.109_C_LandscapePlan.mxd



Attachment

FILES:
OP.18.023, Z.18.039, DA.18.109

DATE:
June 4, 2019

5

Created on: 4/23/2019