

Site Plan and Proposed Zoning

LOCATION:
Part of Lot 15, Concession 2


APPLICANT:
Rutherford Contwo Investments Limited



Attachment

FILE:
Z.15.031
RELATED FILE:
DA.15.074
DATE:
June 4, 2019

2

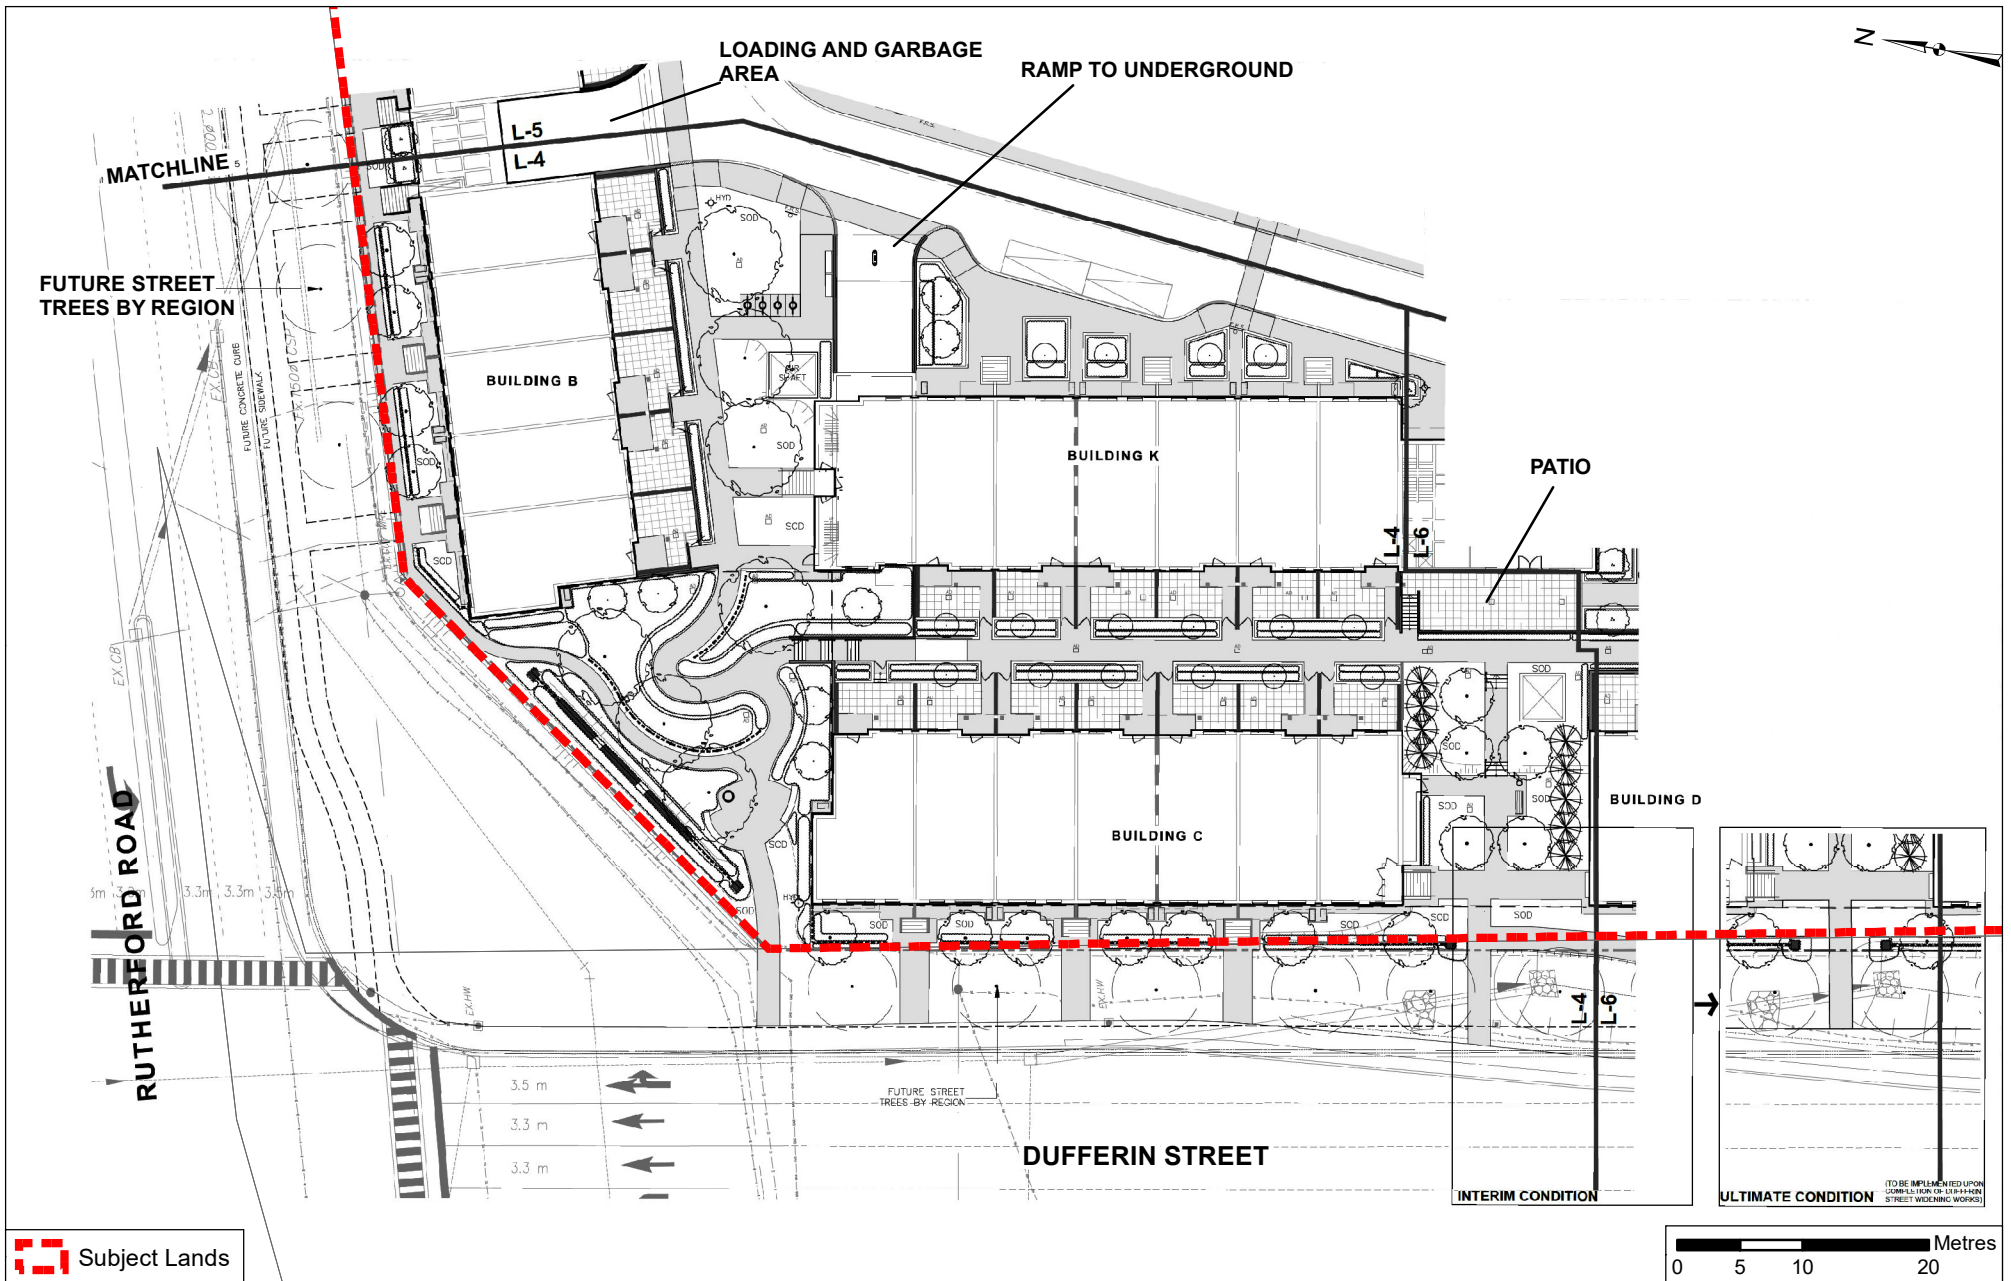

Typical Landscape Plan

LOCATION:
Part of Lot 15, Concession 2


APPLICANT:
Rutherford Contwo Investments Limited



Attachment

FILE:
Z.15.031
RELATED FILE:
DA.15.074
DATE:
June 4, 2019


3

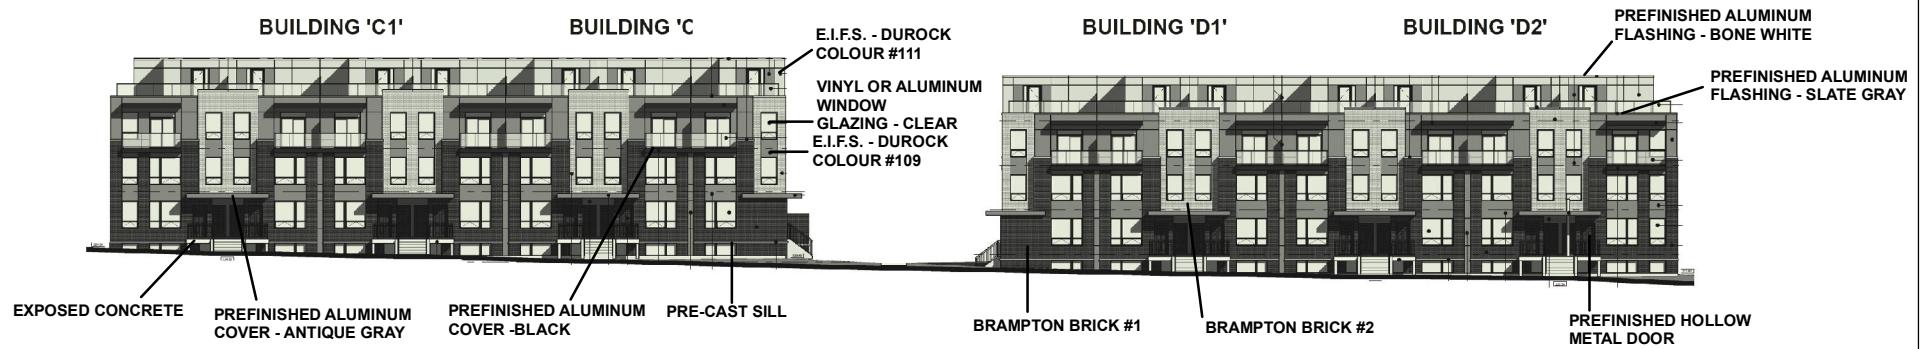

WEST ELEVATION (FACING DUFFERIN STREET)



EAST ELEVATION

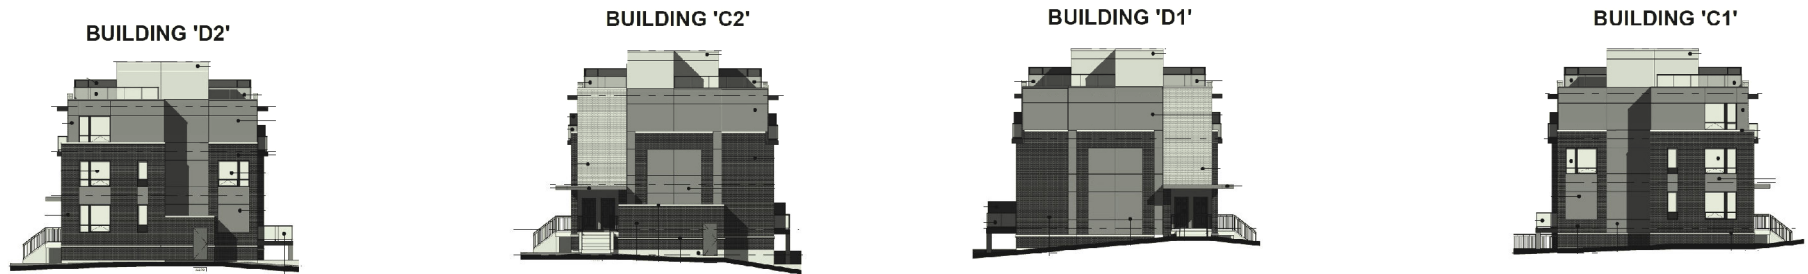

SOUTH ELEVATION

NORTH ELEVATION

Not to Scale

Typical Elevations - Dufferin Street


LOCATION:
Part of Lot 15, Concession 2

APPLICANT:
Rutherford Contwo Investments Limited




FILE:
Z.15.031
RELATED FILE:
DA.15.074
DATE:
June 4, 2019


4

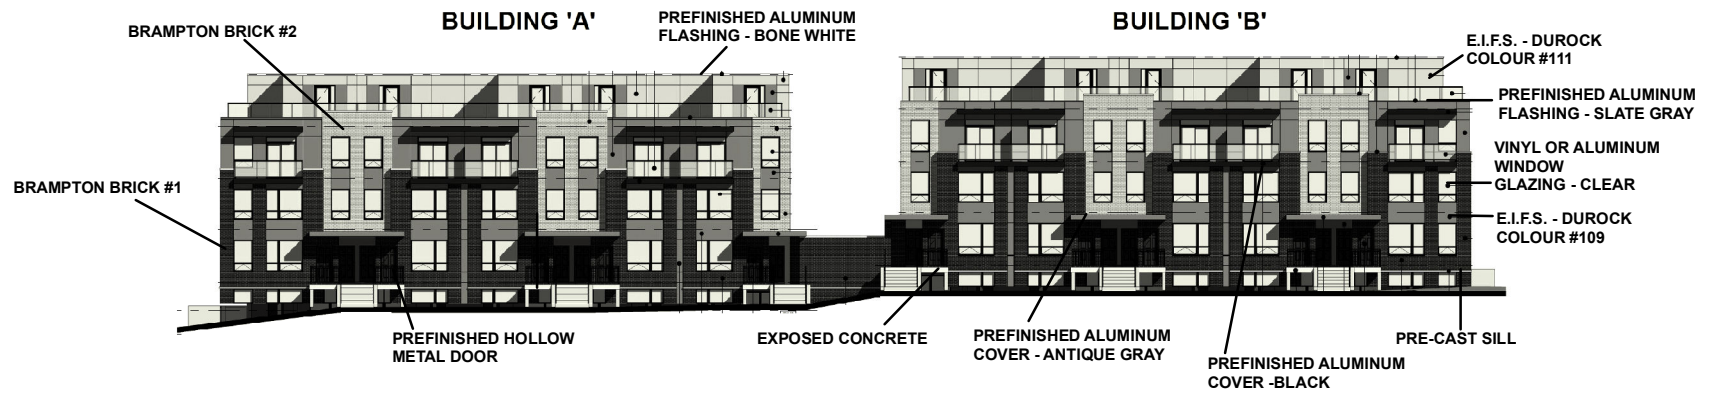

NORTH ELEVATION (FACING RUTHERFORD ROAD)

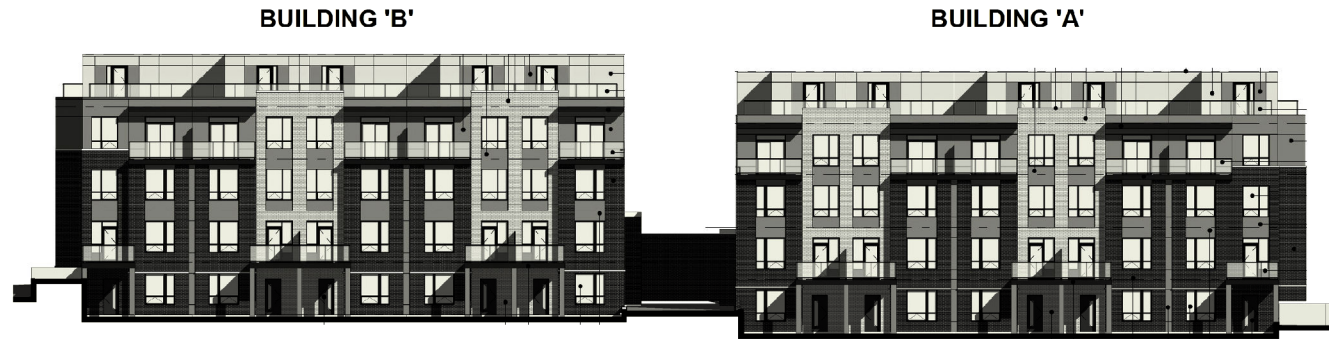

SOUTH ELEVATION

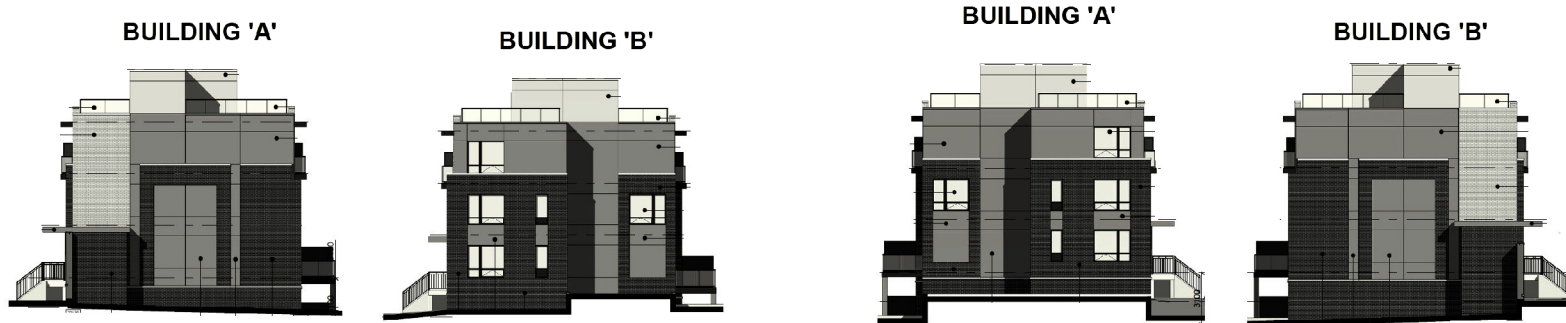

WEST ELEVATION

EAST ELEVATION

Not to Scale

Typical Elevations - Rutherford Road

LOCATION:
Part of Lot 15, Concession 2

APPLICANT:
Rutherford Contwo Investments Limited



Attachment

FILE:
Z.15.031
RELATED FILE:
DA.15.074
DATE:
June 4, 2019

5



VIEW FROM SOUTH-EAST ALONG PROPOSED DRIVEWAY



VIEW FROM NORTH-WEST ALONG DUFFERIN STREET

Not to Scale

Perspectives

LOCATION:

Part of Lot 15, Concession 2

APPLICANT:


Rutherford Contwo Investments Limited



Attachment

FILE:
Z.15.031
RELATED FILE:
DA.15.074
DATE:
June 4, 2019

6

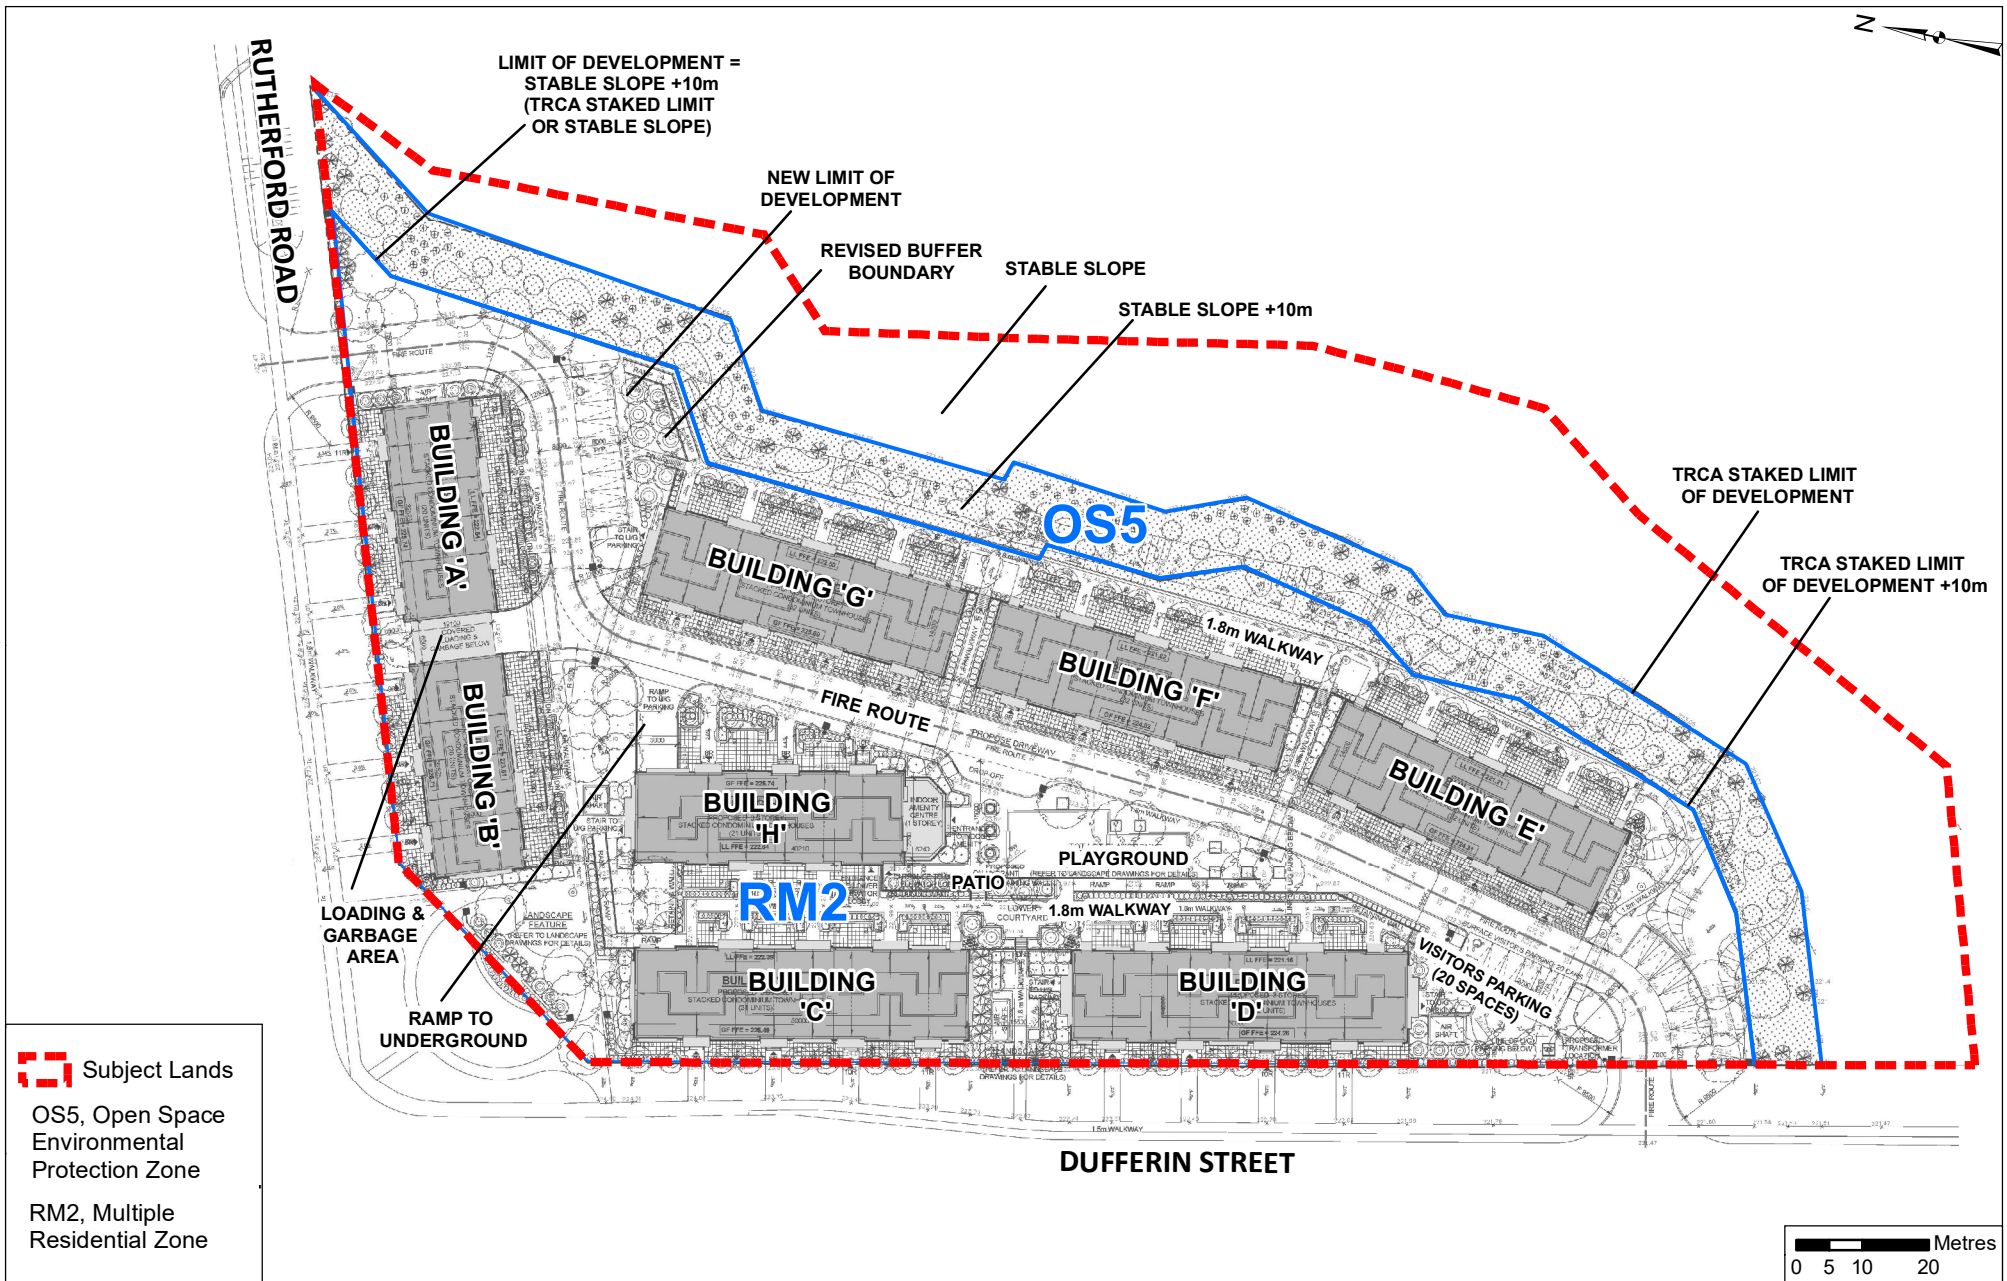

April 2016 Site Plan and Proposed Zoning

LOCATION:
 Part of Lot 15, Concession 2

APPLICANT:
 Rutherford Contwo Investments Limited



Attachment

FILE:
 Z.15.031
RELATED FILE:
 DA.15.074
DATE:
 June 4, 2019

7