

Location Map

LOCATION:

Part of Lots 2 & 3, Concession 9

APPLICANT:

Catholic Cemeteries & Funeral Services
- Archdiocese of Toronto



Attachment


FILES:

OP.18.015, Z.18.024
& DA.18.062

DATE:

June 4, 2019

1

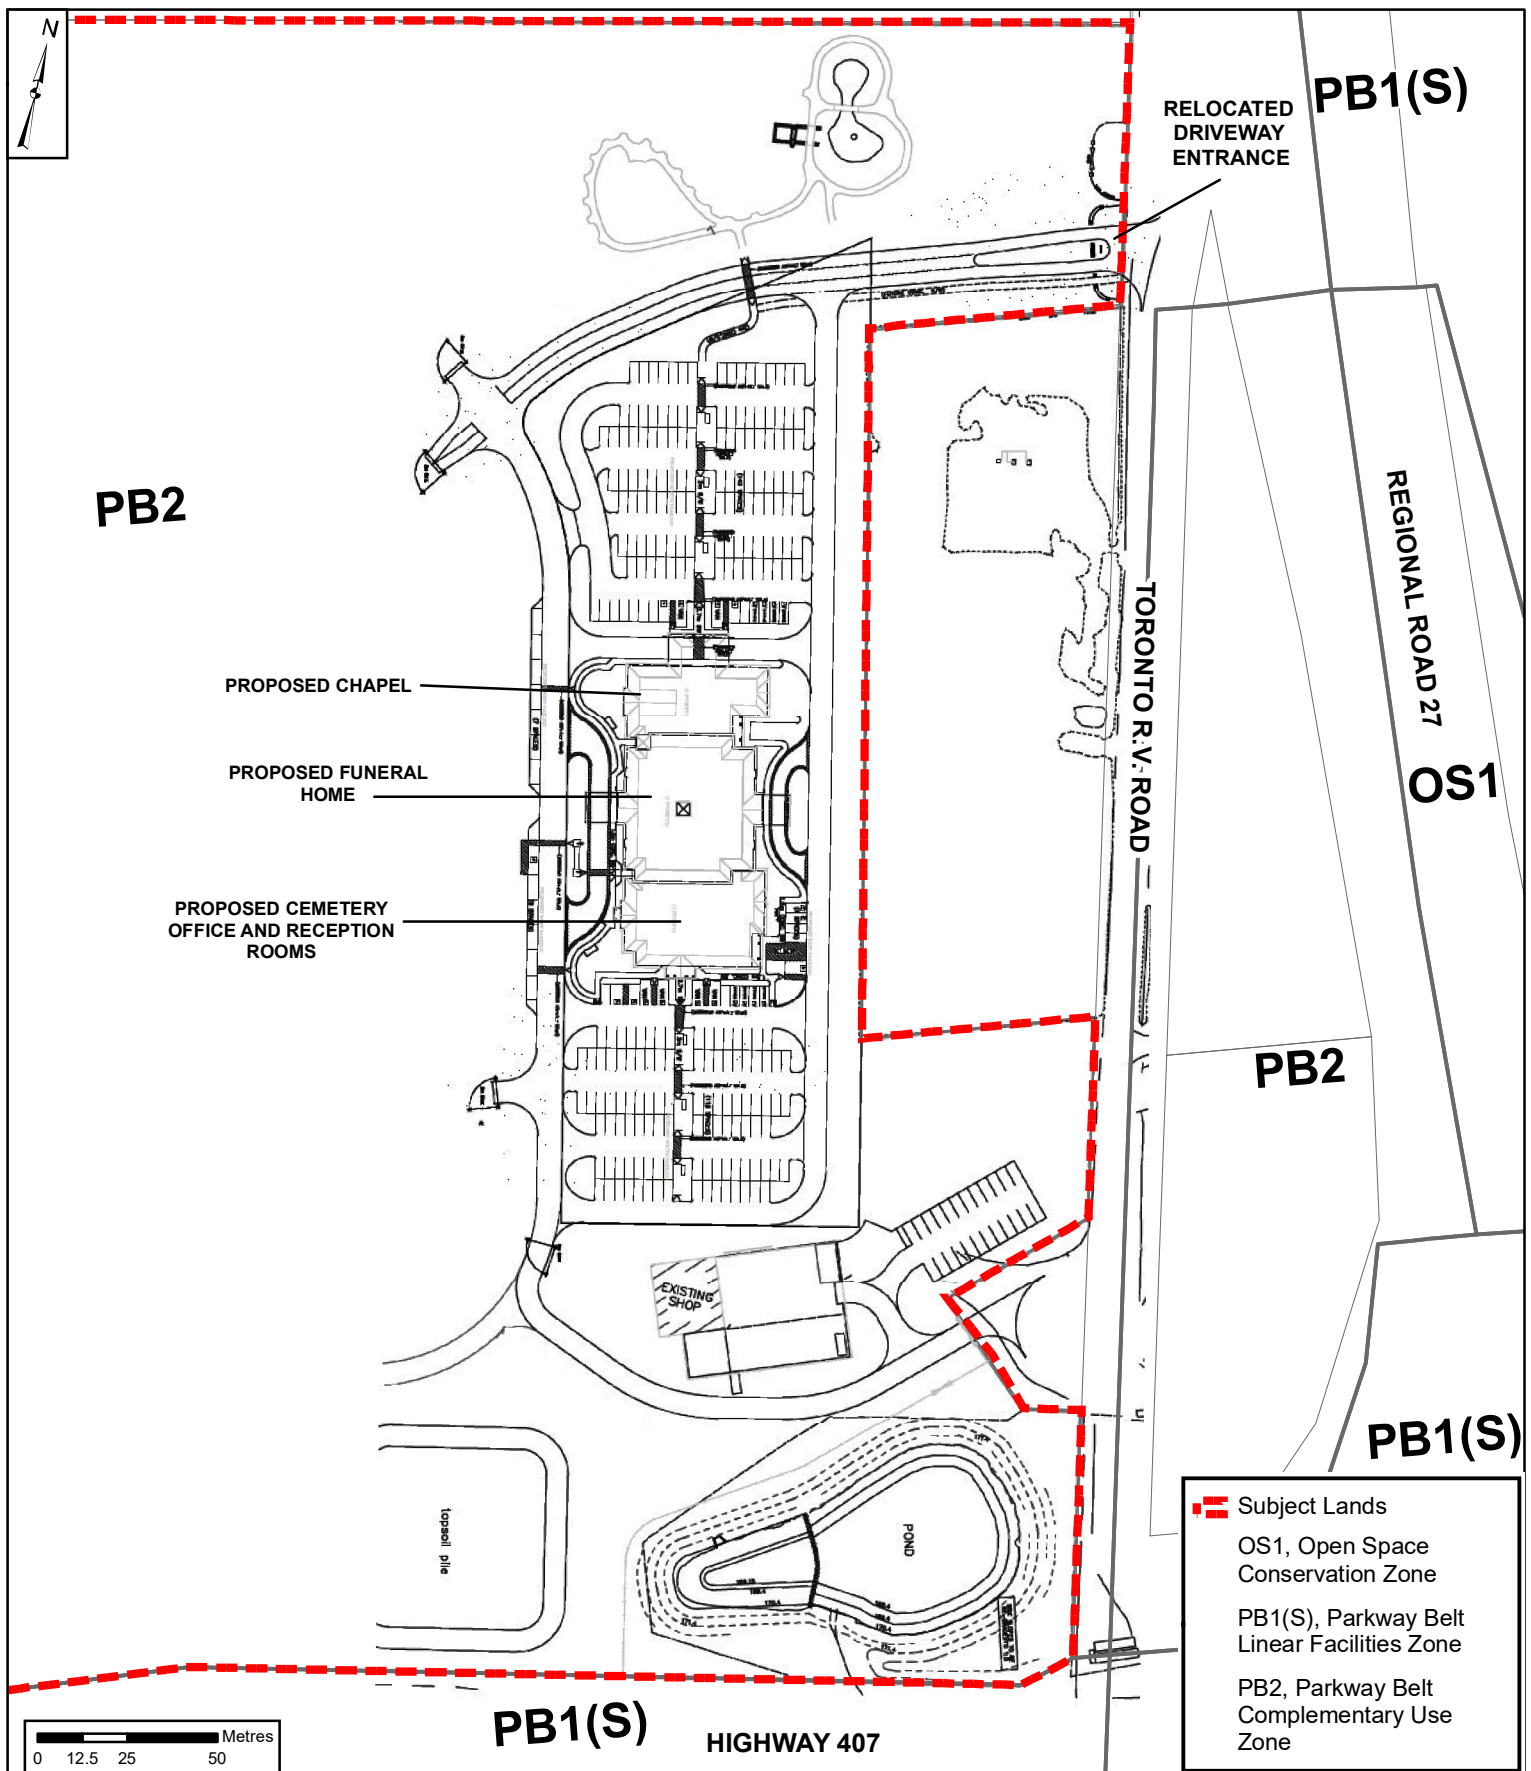

Site Plan and Zoning

LOCATION:

Part of Lots 2 & 3, Concession 9

APPLICANT:

Catholic Cemeteries & Funeral Services
- Archdiocese of Toronto

Document Path: N:\GIS_Archive\Attachments\OP\OP.18.015\OP.18.015_PH_SitePlanUpdate.mxd



Attachment

FILES:


OP.18.015, Z.18.024
& DA.18.062

DATE:

June 4, 2019

2

Created on: 5/10/2019

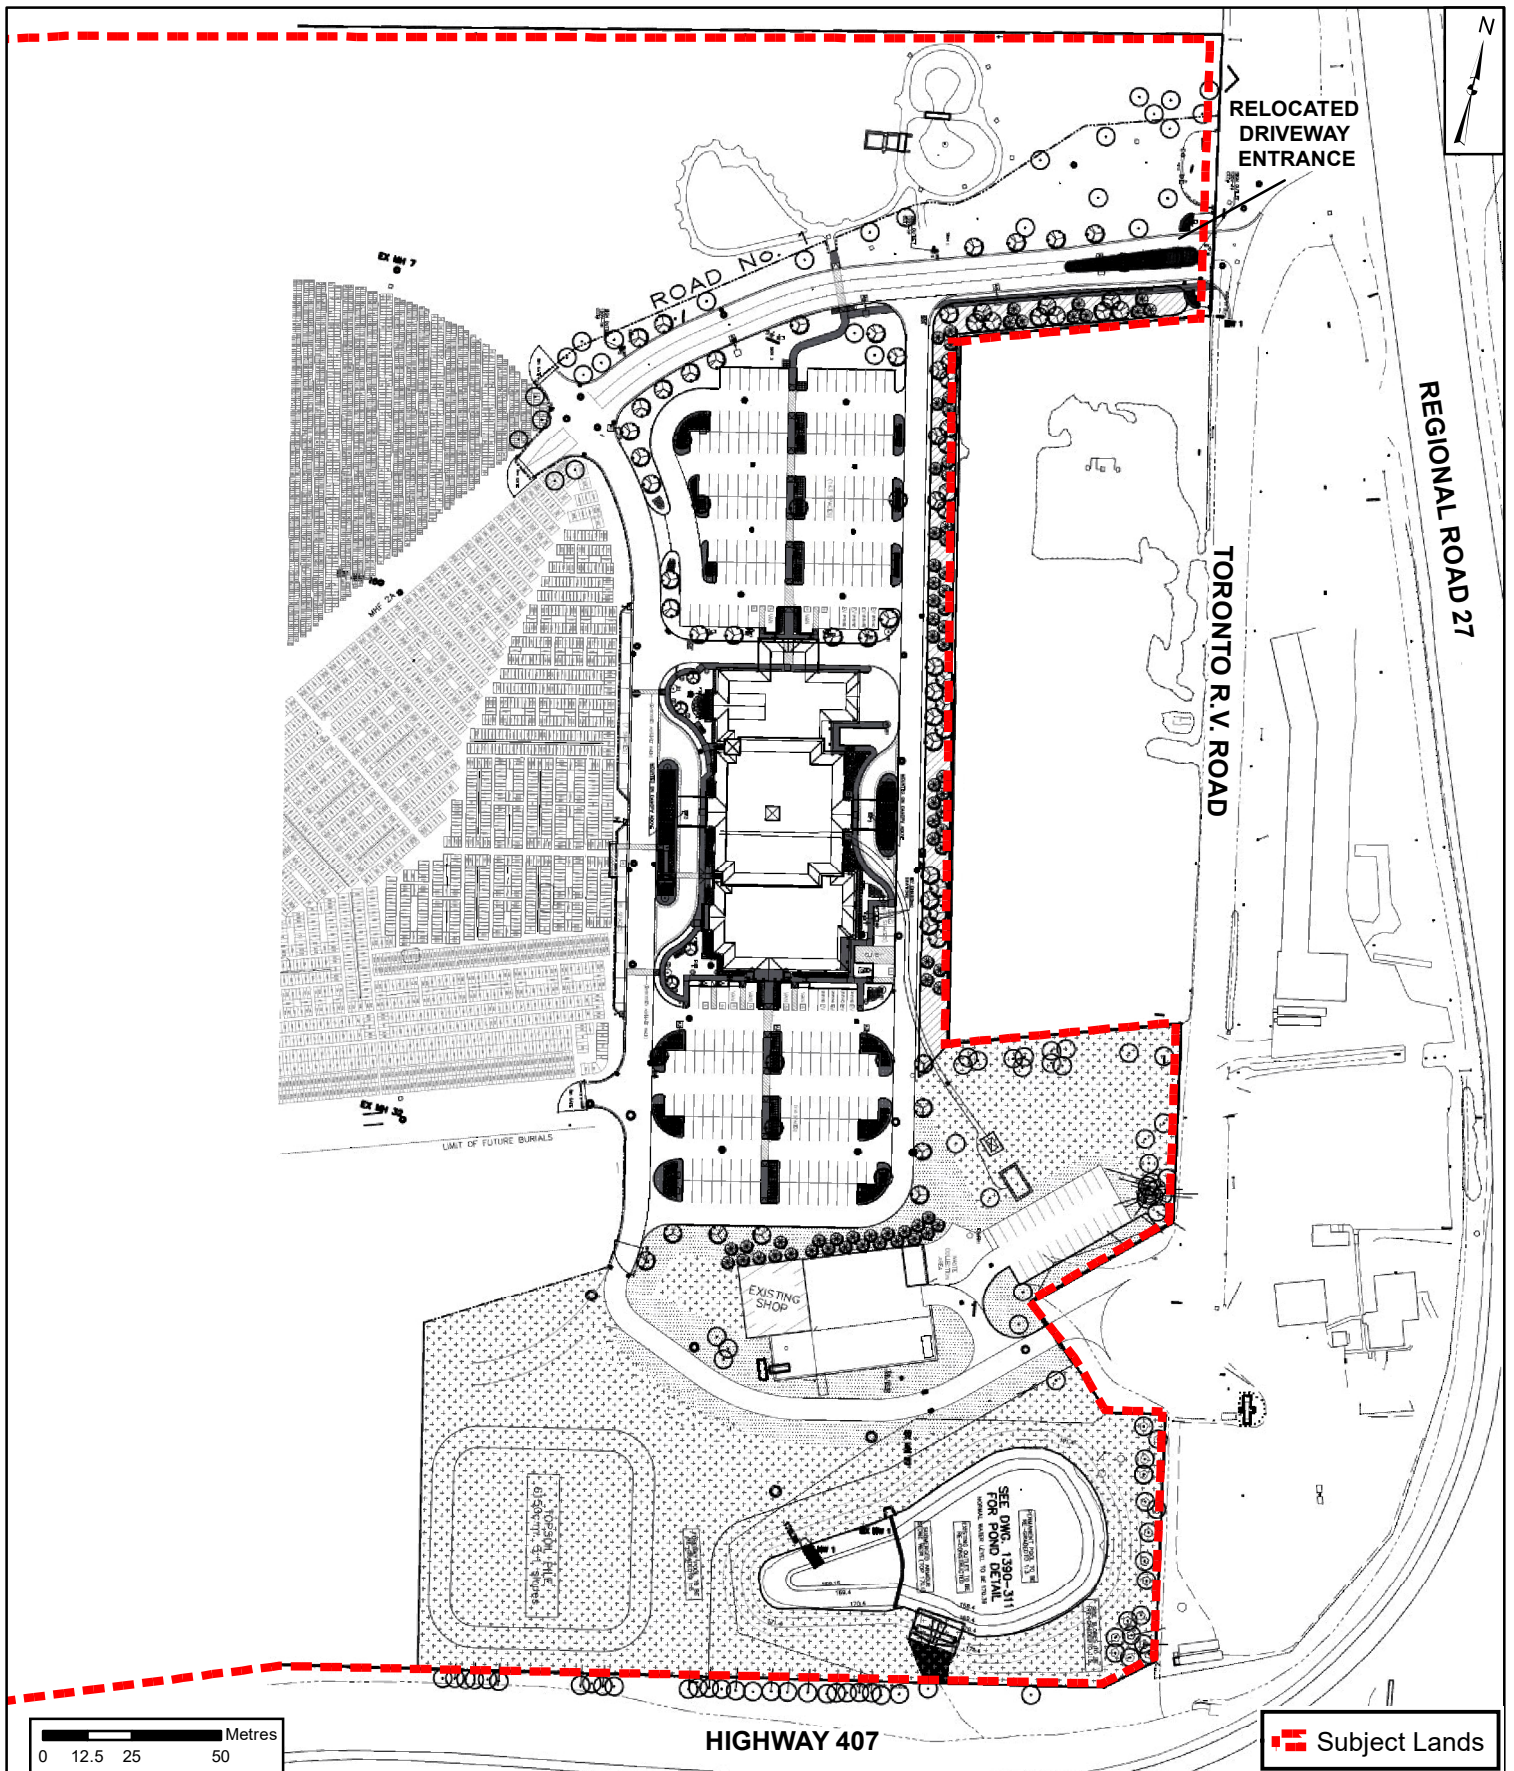

Landscape Plan

LOCATION:

Part of Lots 2 & 3, Concession 9

APPLICANT:

Catholic Cemeteries & Funeral Services
- Archdiocese of Toronto

Document Path: N:\GIS_Archive\Attachments\OP\OP.18.015\OP.18.015_PH_LandscapePlanUpdate.mxd



Attachment

FILES:


OP.18.015, Z.18.024
& DA.18.062

DATE:


June 4, 2019

3

Created on: 5/10/2019

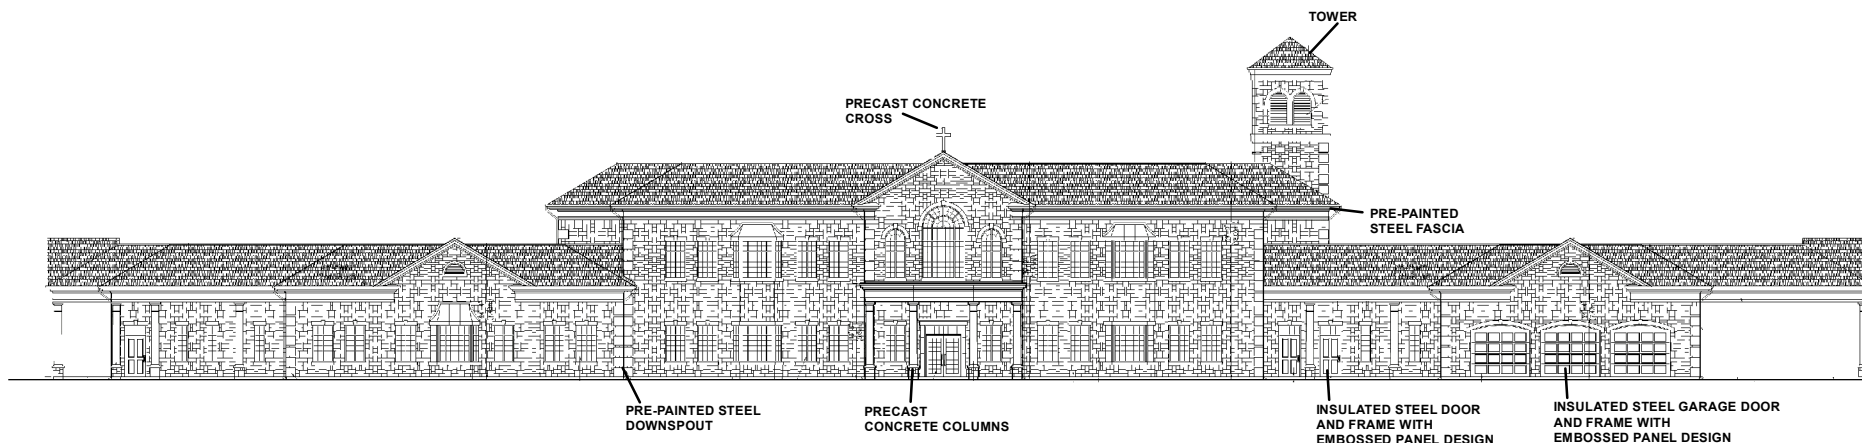

EAST ELEVATION (FACING REGIONAL ROAD 27)

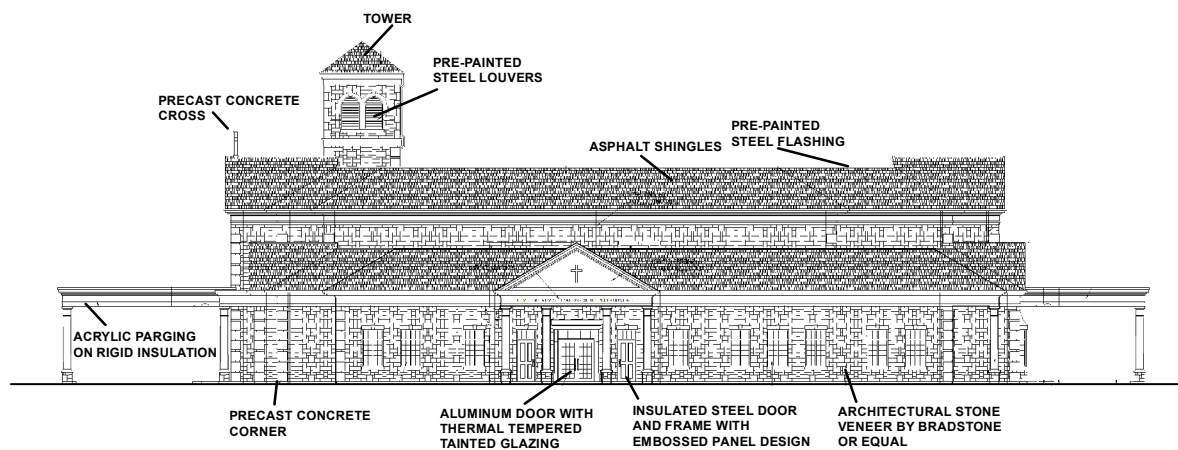

SOUTH ELEVATION (FACING HIGHWAY 407)

Not to Scale

Elevation Plan (South and East)

LOCATION:

Part of Lots 2 & 3, Concession 9

APPLICANT:

Catholic Cemeteries & Funeral Services
- Archdiocese of Toronto




Attachment

FILES:
OP.18.015, Z.18.024
& DA.18.062


DATE:

June 4, 2019

4

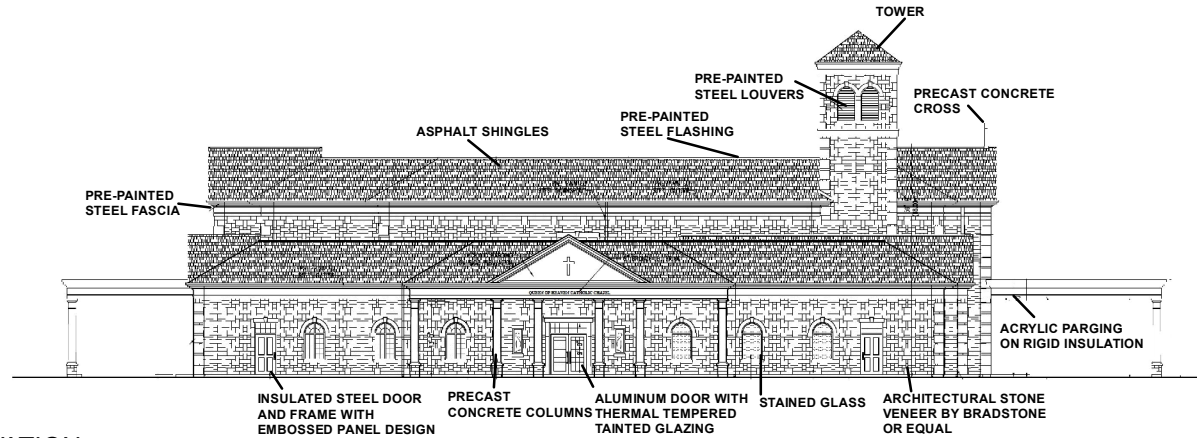

NORTH ELEVATION

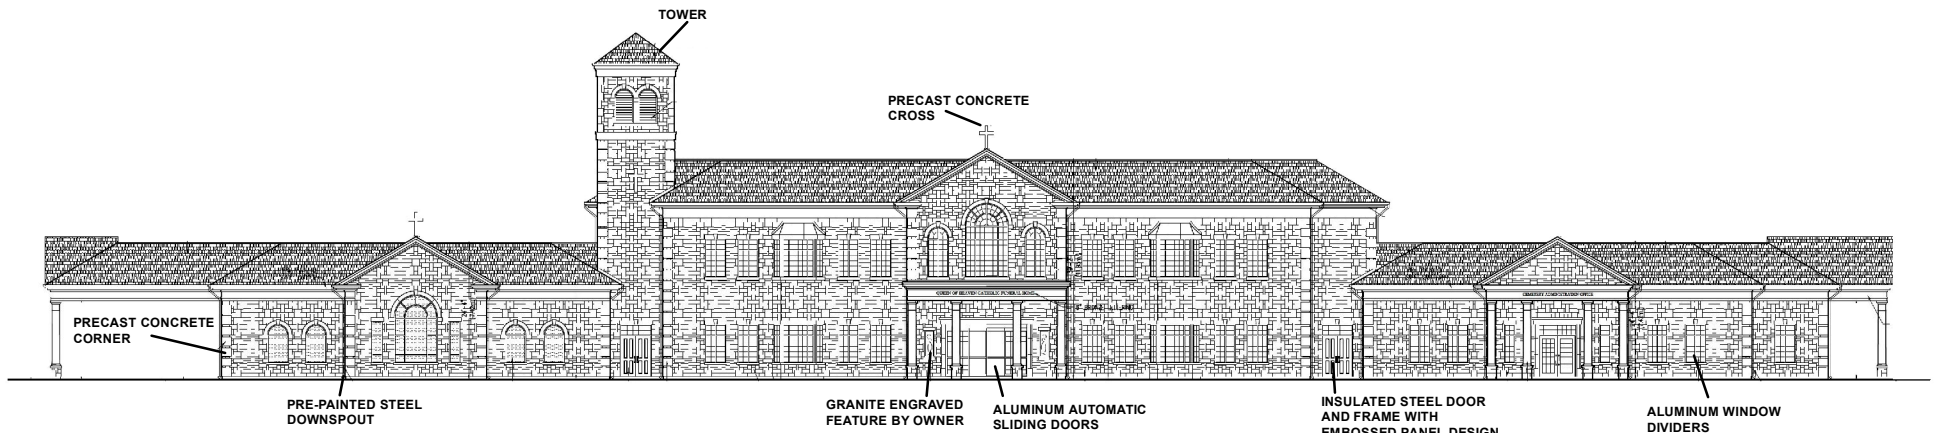

WEST ELEVATION

Not to Scale

Elevation Plan (North and West)

LOCATION:

Part of Lots 2 & 3, Concession 9

APPLICANT:

Catholic Cemeteries & Funeral Services
- Archdiocese of Toronto



Attachment

FILES:

OP.18.015, Z.18.024
& DA.18.062

DATE:

June 4, 2019

5