

Location Map

LOCATION:
Part of Lot 28, Concession 5

APPLICANT:
Condor Properties (Fenmarcon) Inc.




Attachment

FILES:
Z.19.007 & 19T-19V002

DATE:
June 4, 2019

1

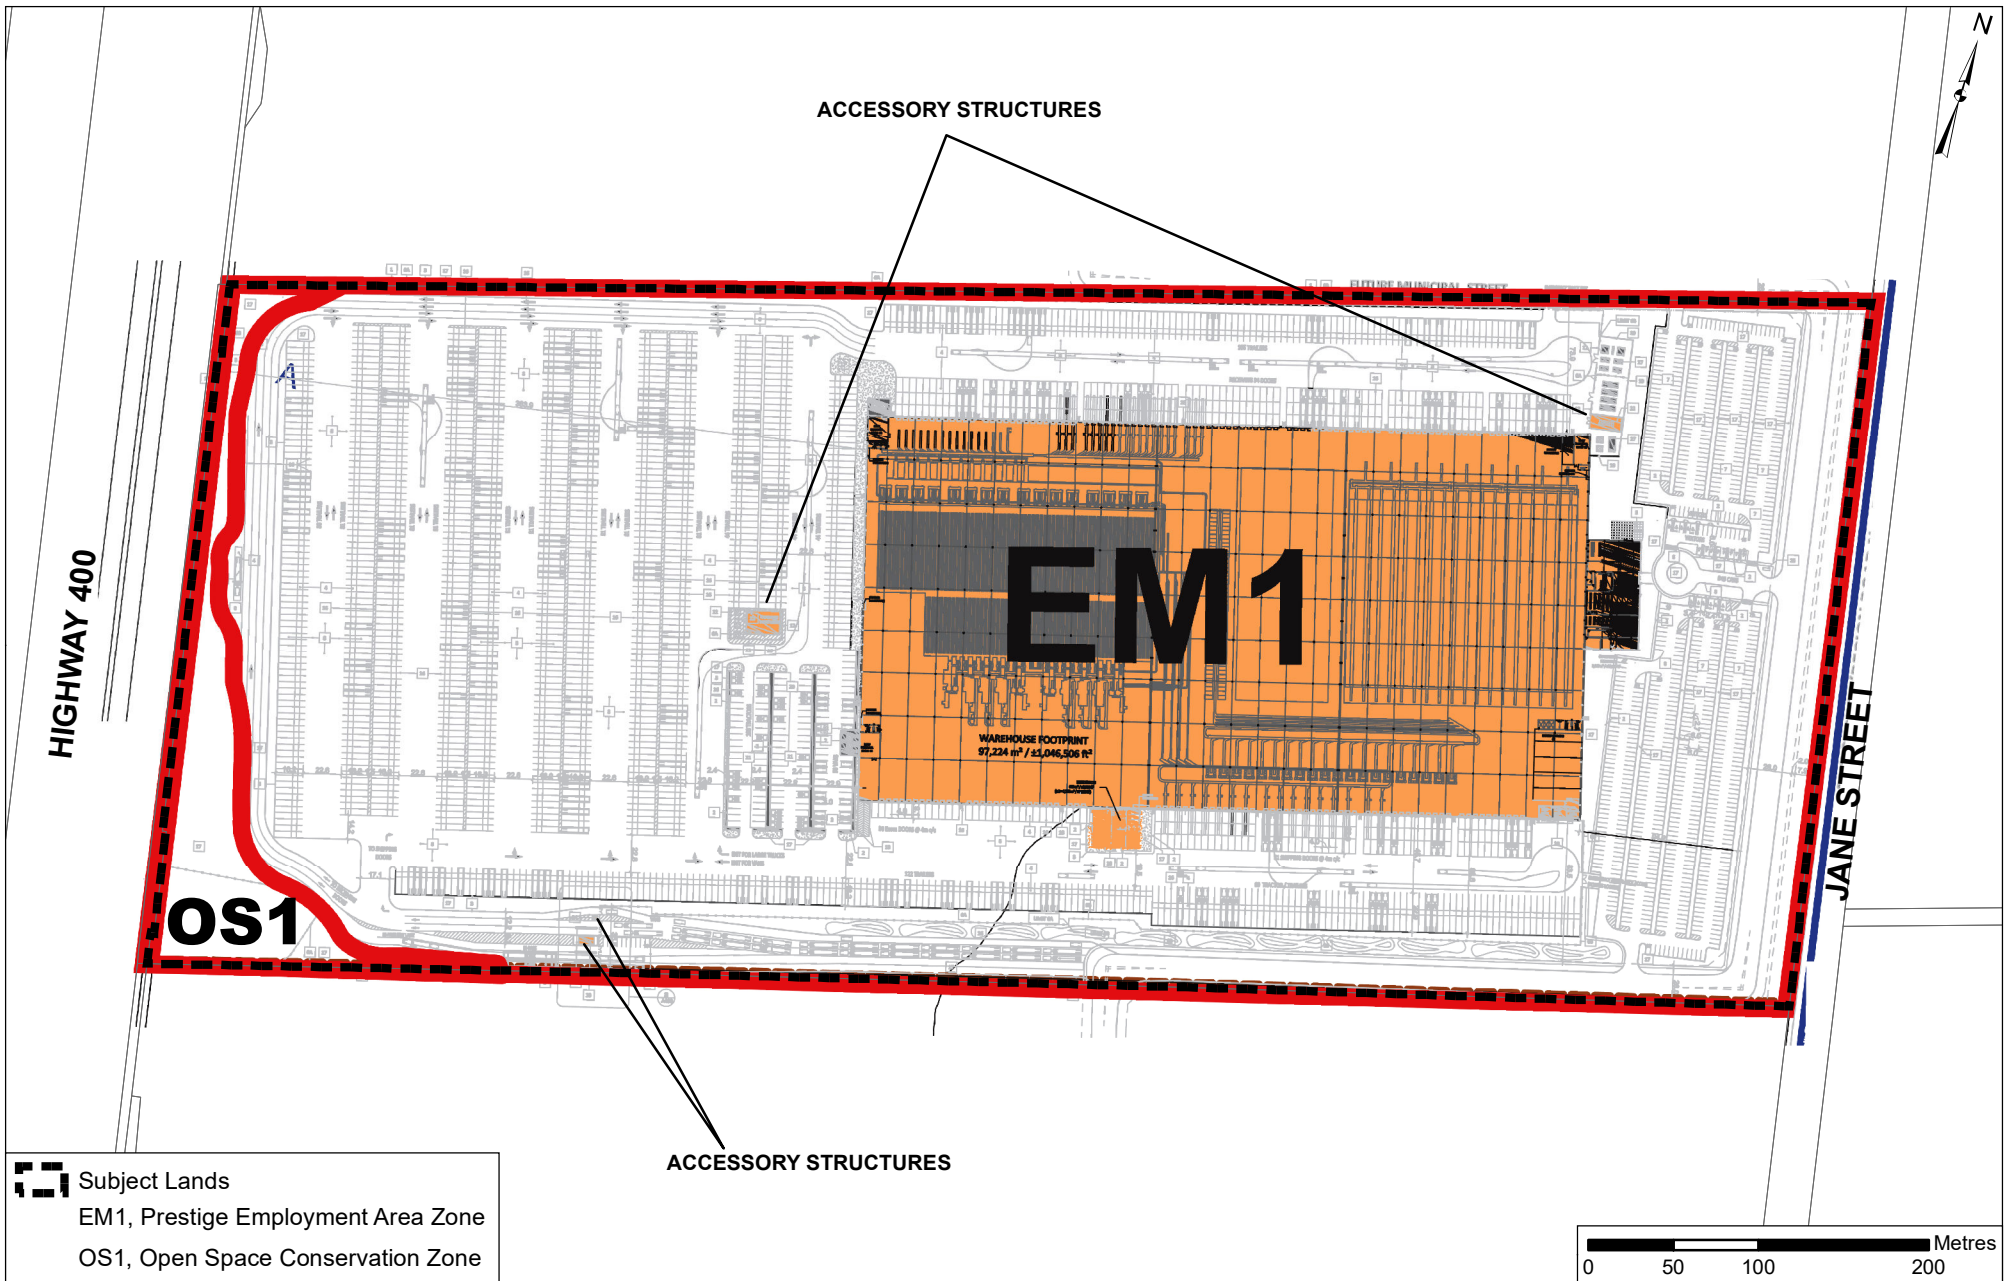

Conceptual Site Plan and Proposed Zoning

LOCATION:
Part of Lot 28, Concession 5

APPLICANT:
Condor Properties (Fenmarcon) Inc.




Attachment

FILES:
Z.19.007 & 19T-19V002

DATE:
June 4, 2019

2

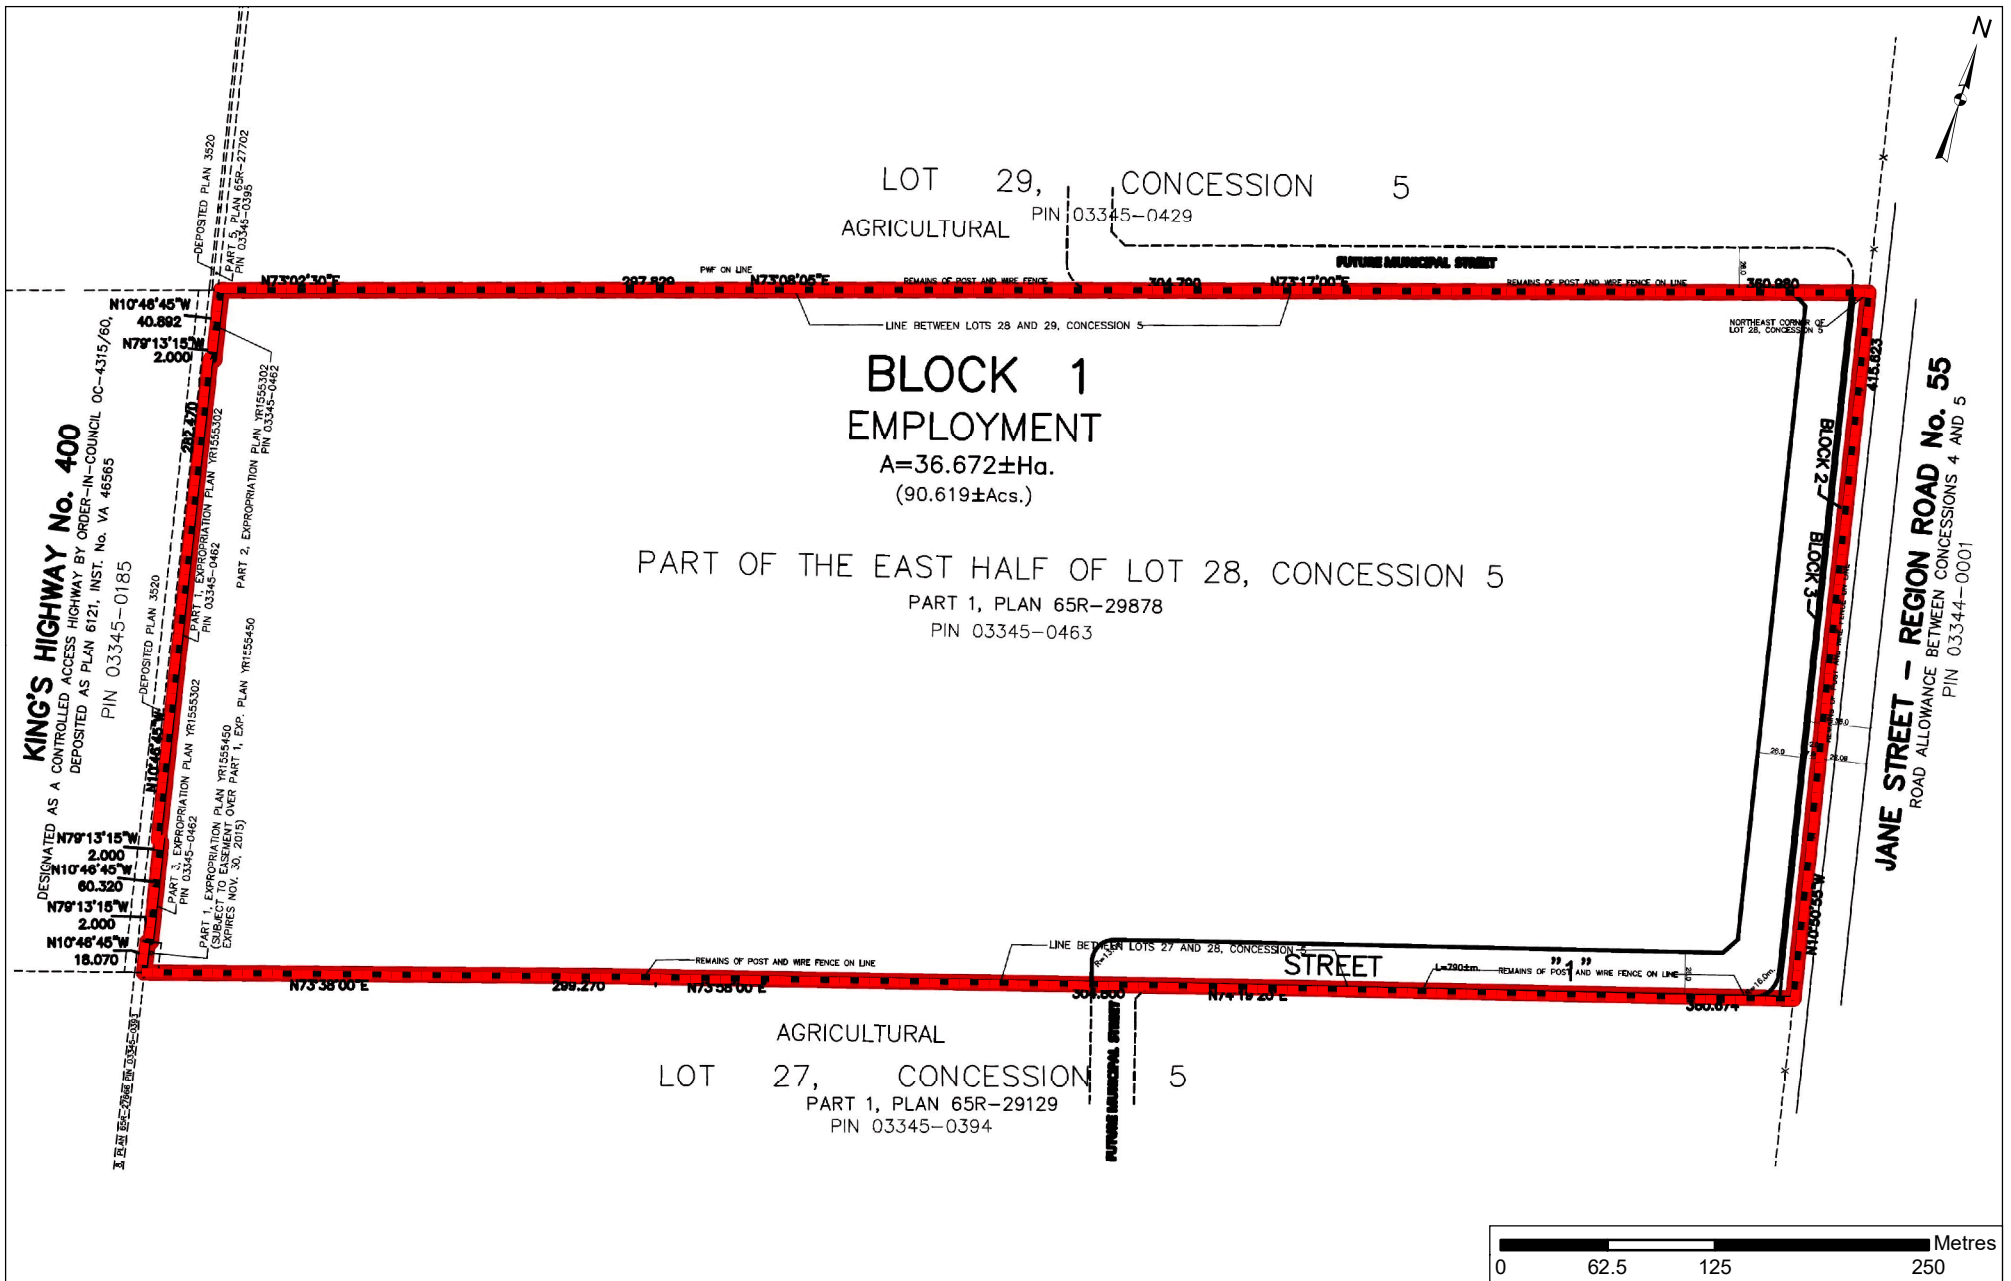

Draft Plan of Subdivision

LOCATION:
Part of Lot 28, Concession 5

APPLICANT:
Condor Properties (Fenmarcon) Inc.




Attachment

FILES:
Z.19.007 & 19T-19V002

DATE:
June 4, 2019

3

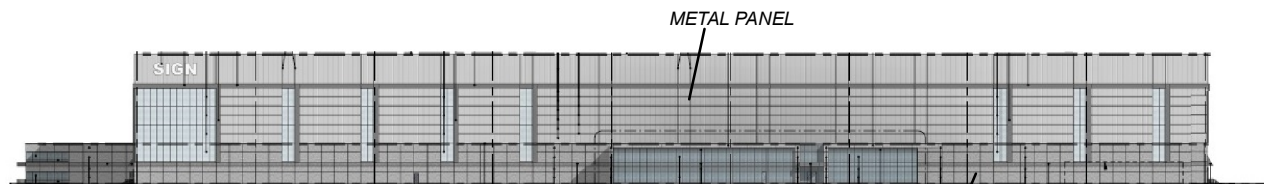

FRONT (EAST) ELEVATION - FACING JANE STREET

PRECAST CONCRETE
INSULATED PANEL

CLEAR GLASS



SIDE (SOUTH) ELEVATION

PREFINISHED
GARAGE DOOR



SIDE (NORTH) ELEVATION



REAR (WEST) ELEVATION - FACING HIGHWAY 400

Conceptual Elevations

LOCATION:

Part of Lot 28, Concession 5

APPLICANT:

Condor Properties (Fenmarcon) Inc.



Attachment

FILES:

Z.19.007 & 19T-19V002

DATE:

June 4, 2019

4