



Option 1 (Alternative b) Preferred Alternative Design Millway Avenue

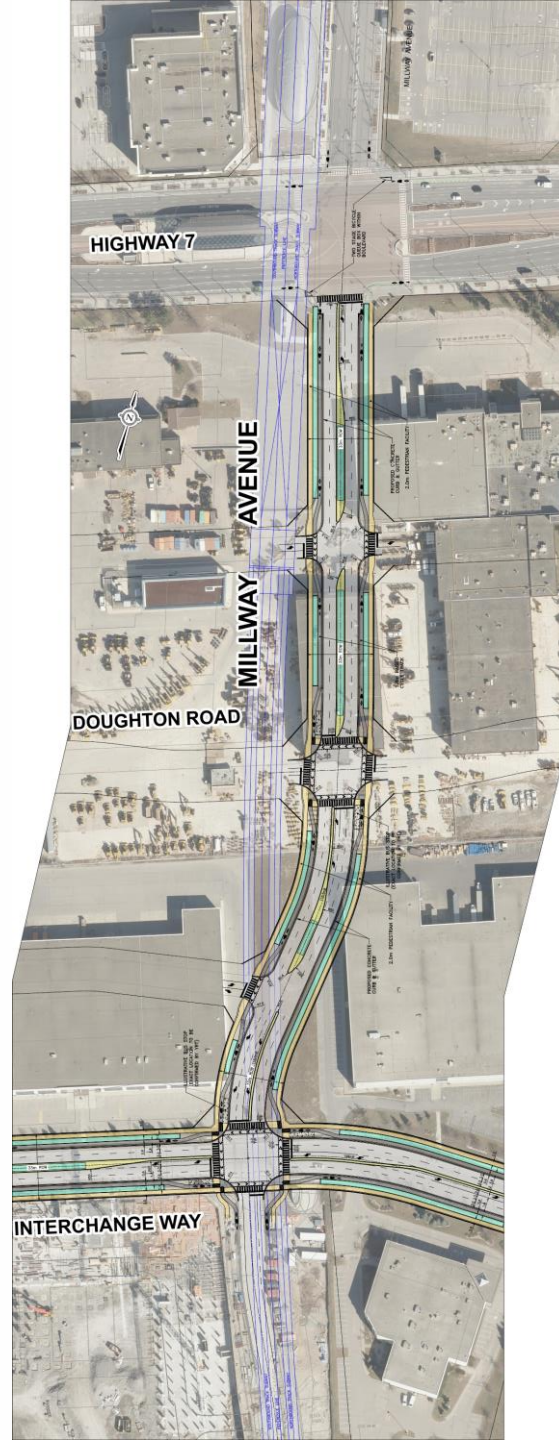





 
LEGEND

- Concrete Median
- Pedestrian Facility
- Raised Planter / Boulevard
- Grass or Concrete Buffer
- Cycling Facilities
- TTC Tunnel

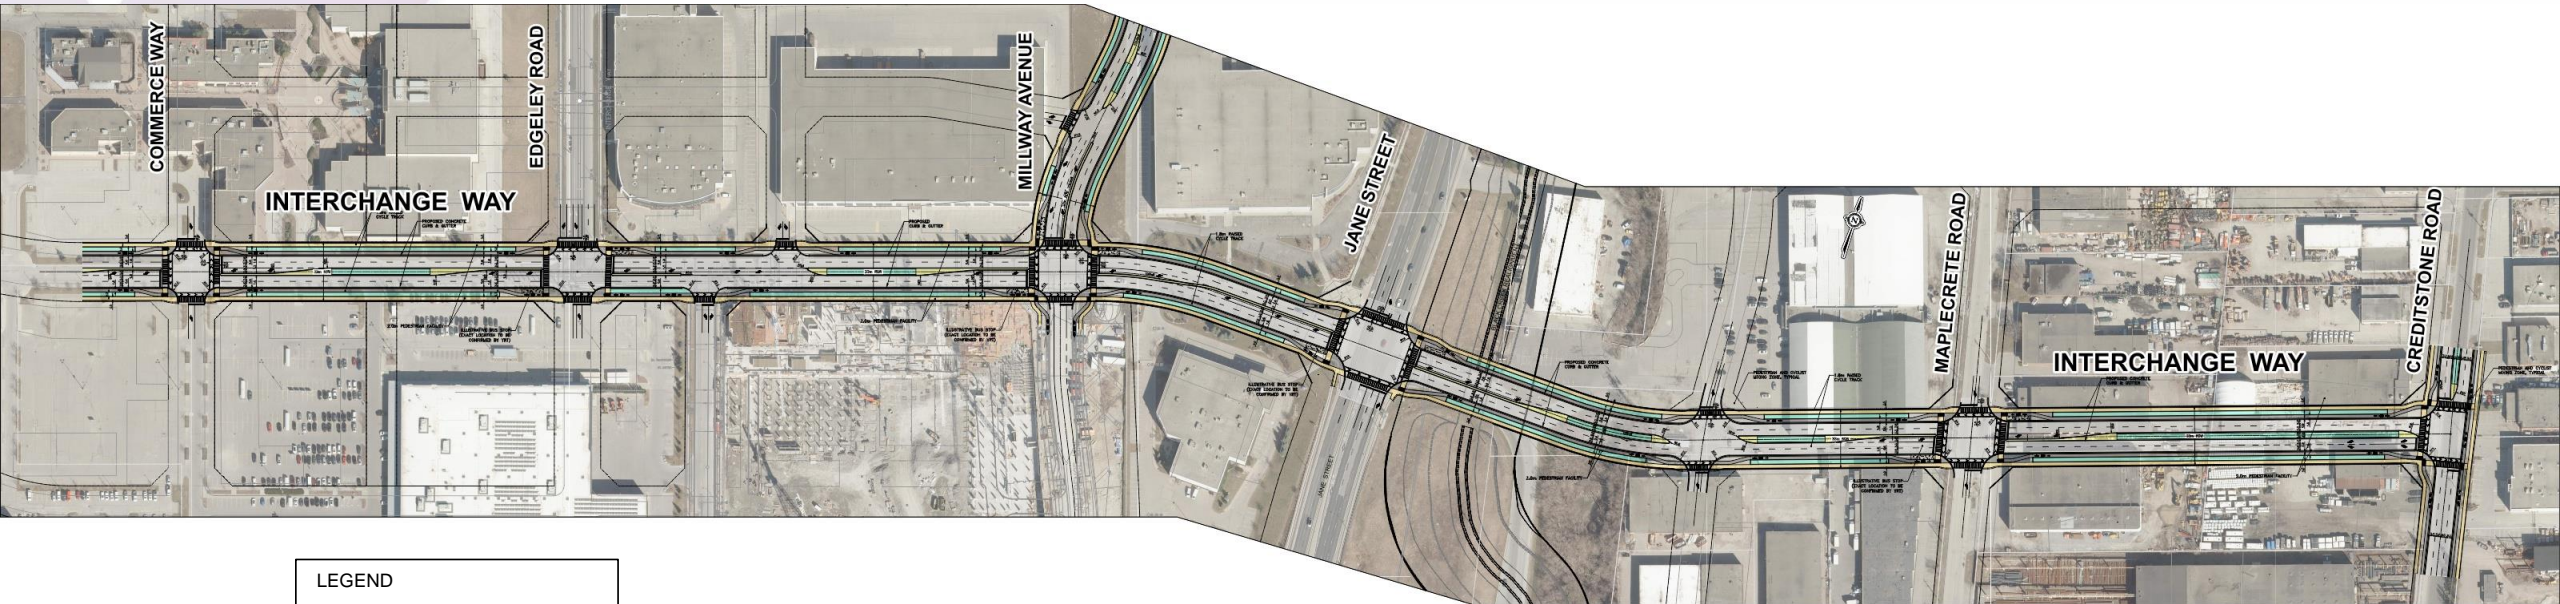Option 2 Preferred Alternative Design Interchange Way

 

LEGEND

-  Concrete Median
-  Pedestrian Facility
-  Raised Planter / Boulevard
-  Grass or Concrete Buffer
-  Cycling Facilities