

Overall Site Plan and Zoning

LOCATION:
Part of Lot 10, Concession 9

APPLICANT:
2665780 Ontario Limited




Attachment

FILE:
DA.18.093

DATE:
June 4, 2019

2

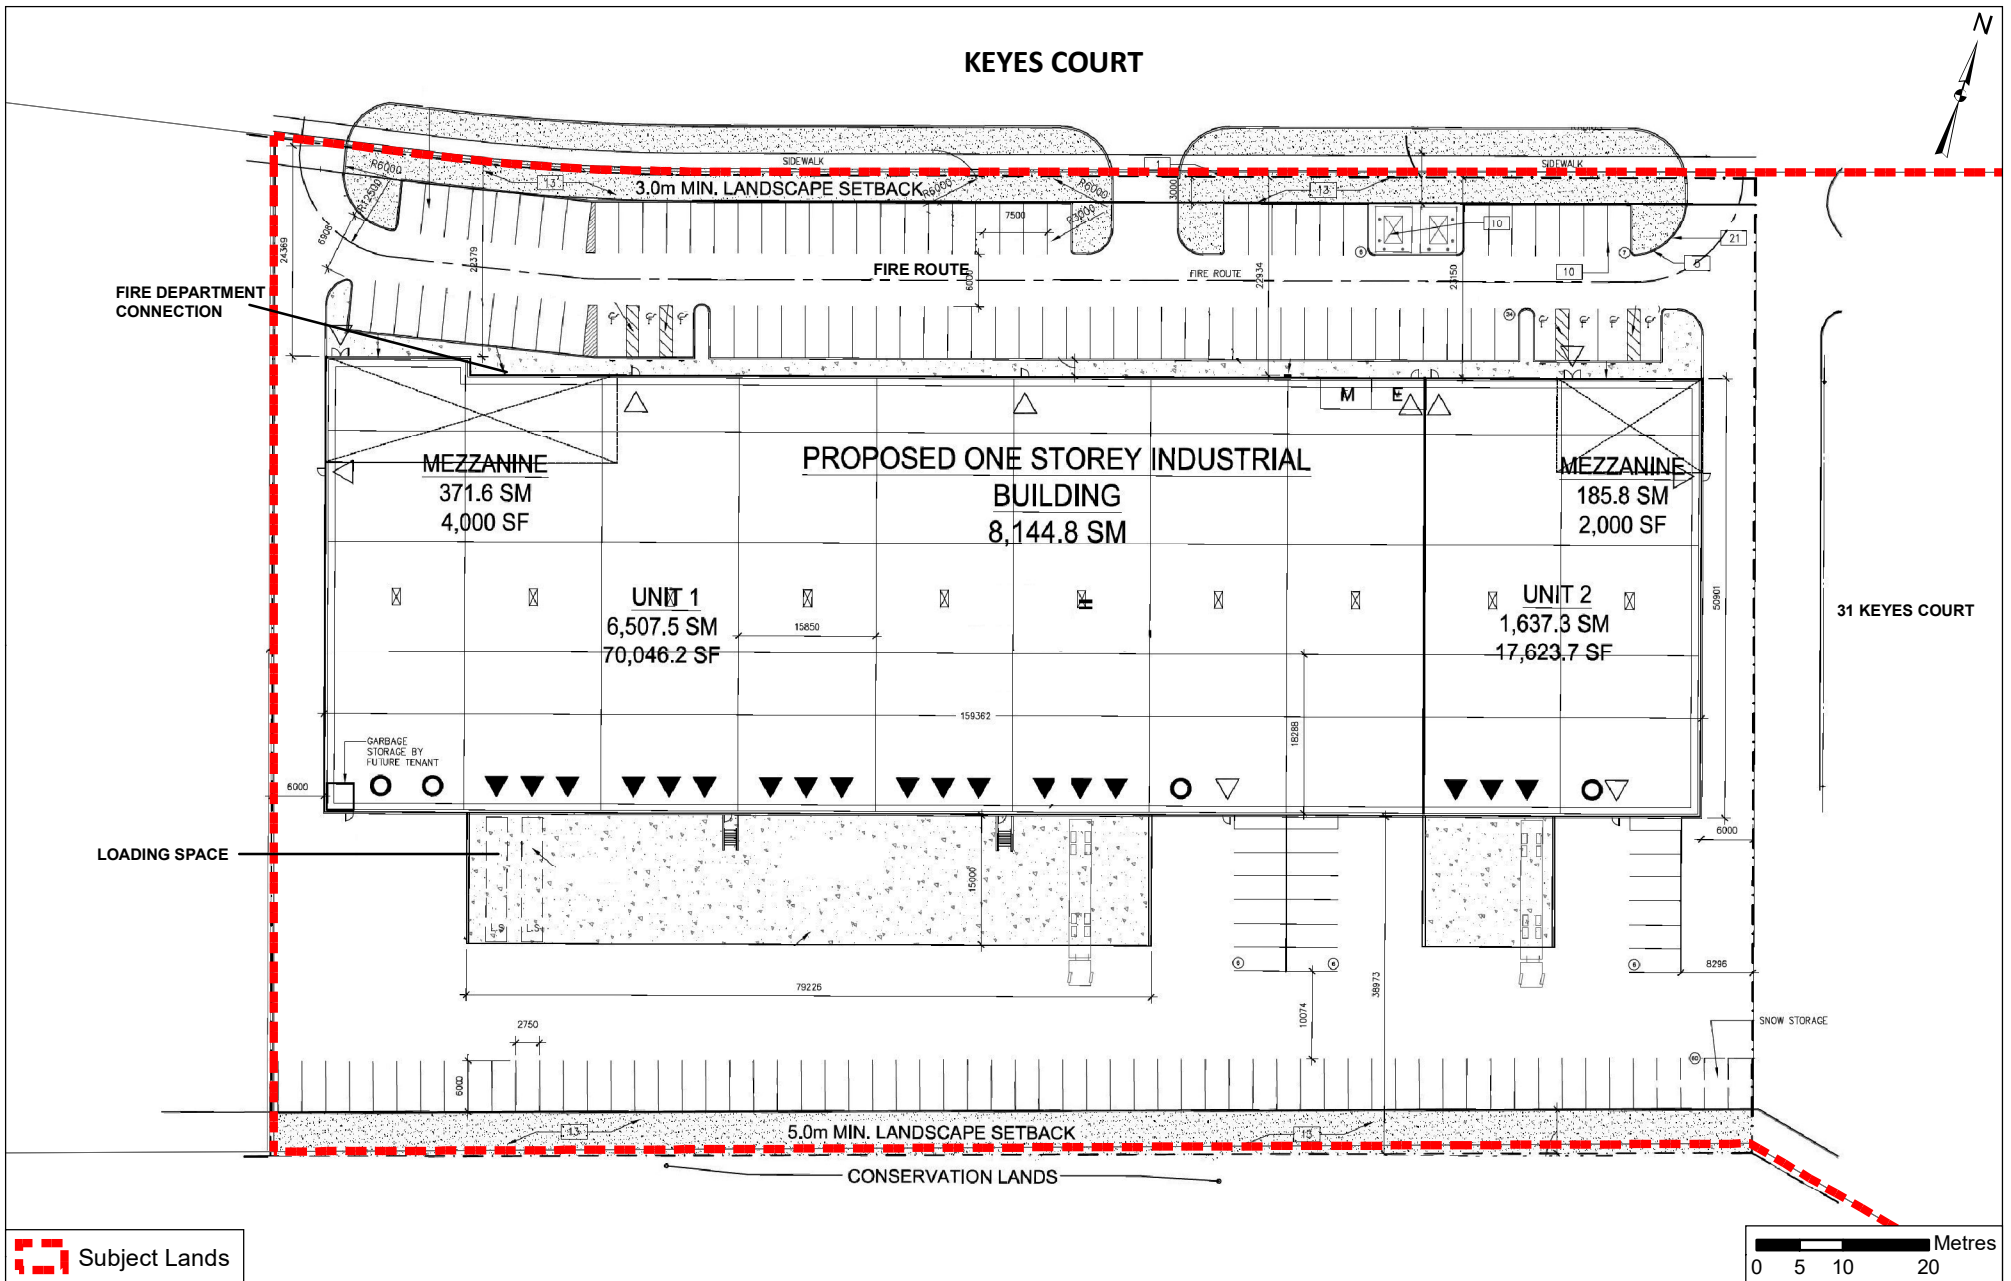

Site Plan - 21 Keyes Court

LOCATION:
Part of Lot 10, Concession 9

APPLICANT:
2665780 Ontario Limited




Attachment

FILE:
DA.18.093

DATE:
June 4, 2019

3

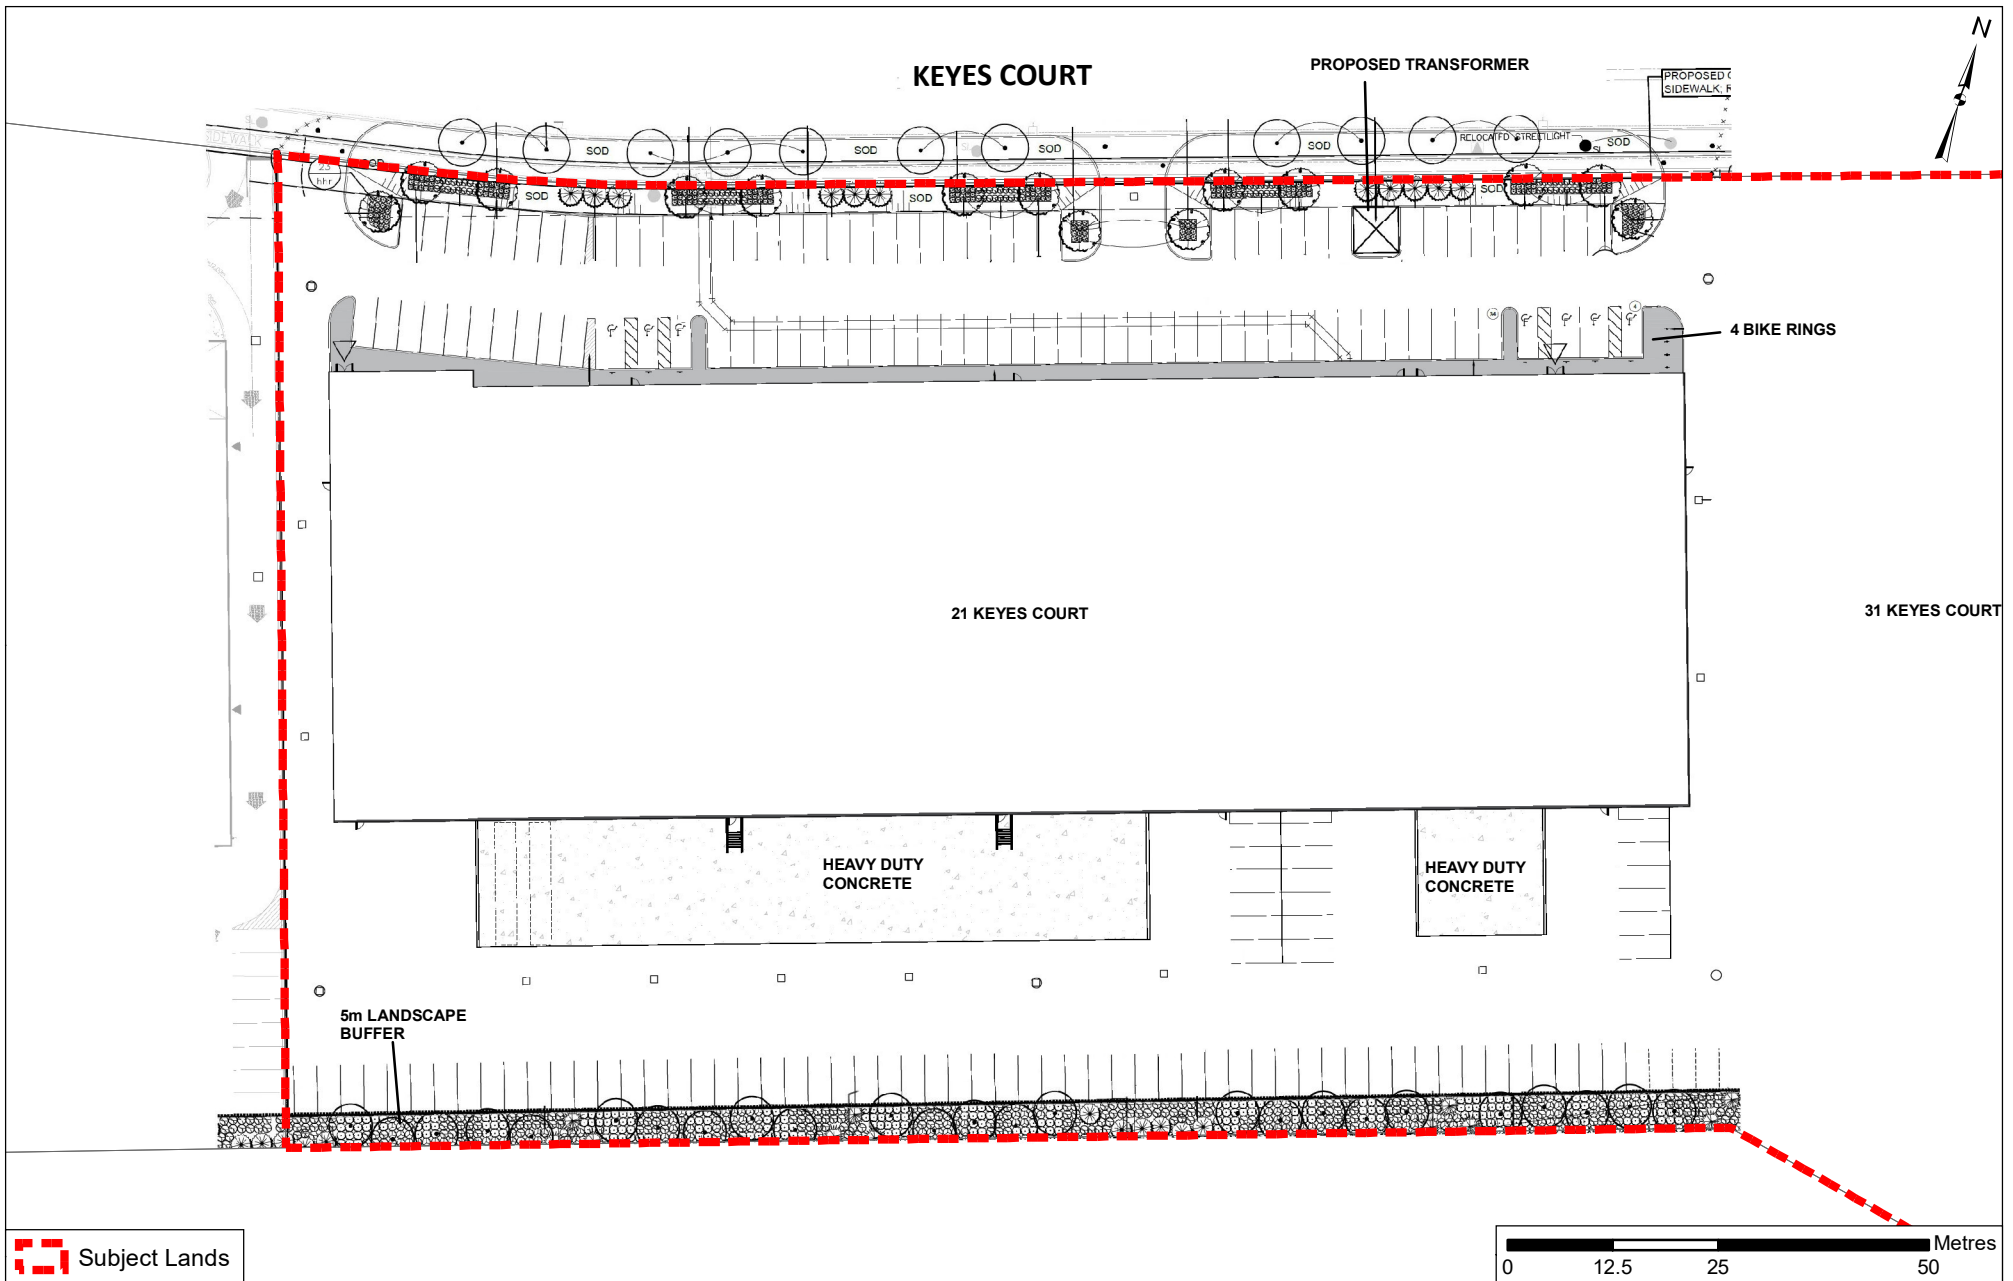

Landscape Plan - 21 Keyes Court

LOCATION:
Part of Lot 10, Concession 9

APPLICANT:
2665780 Ontario Limited




Attachment

FILE:
DA.18.093

DATE:
June 4, 2019


4

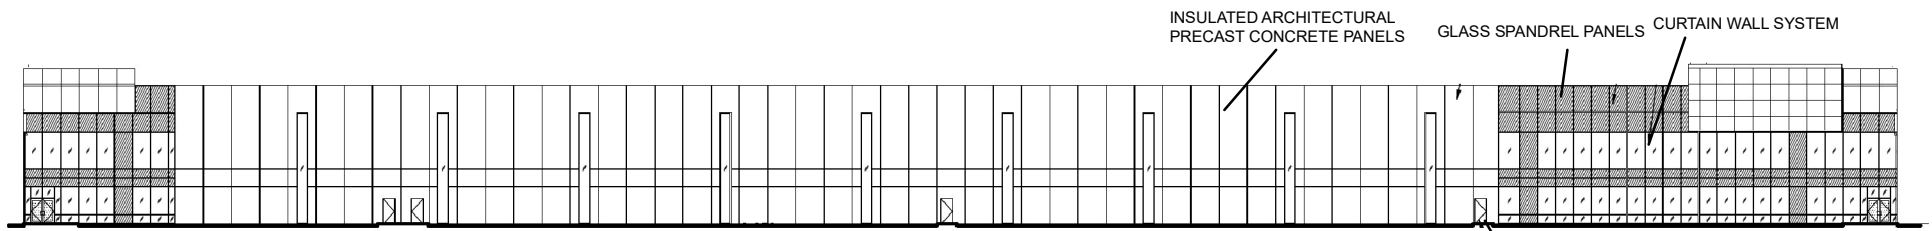


NORTH ELEVATION (FACING KEYES COURT)



SOUTH ELEVATION

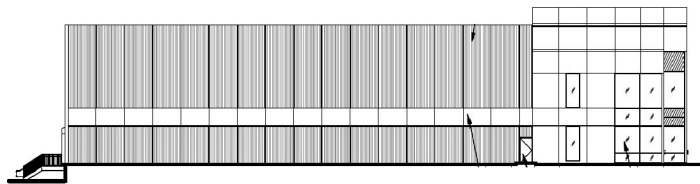

EAST ELEVATION

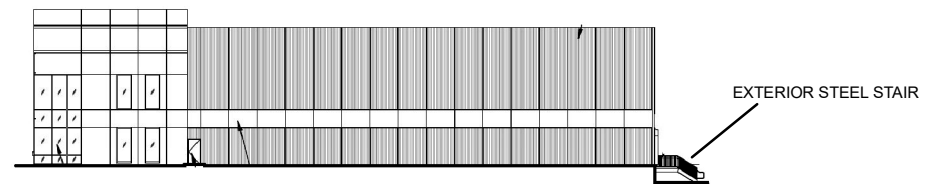

WEST ELEVATION

Not to Scale

Building Elevations - 21 Keyes Court

LOCATION:
Part of Lot 10, Concession 9

APPLICANT:
2665780 Ontario Limited




Attachment

FILE:
DA.18.093

DATE:
June 4, 2019

5

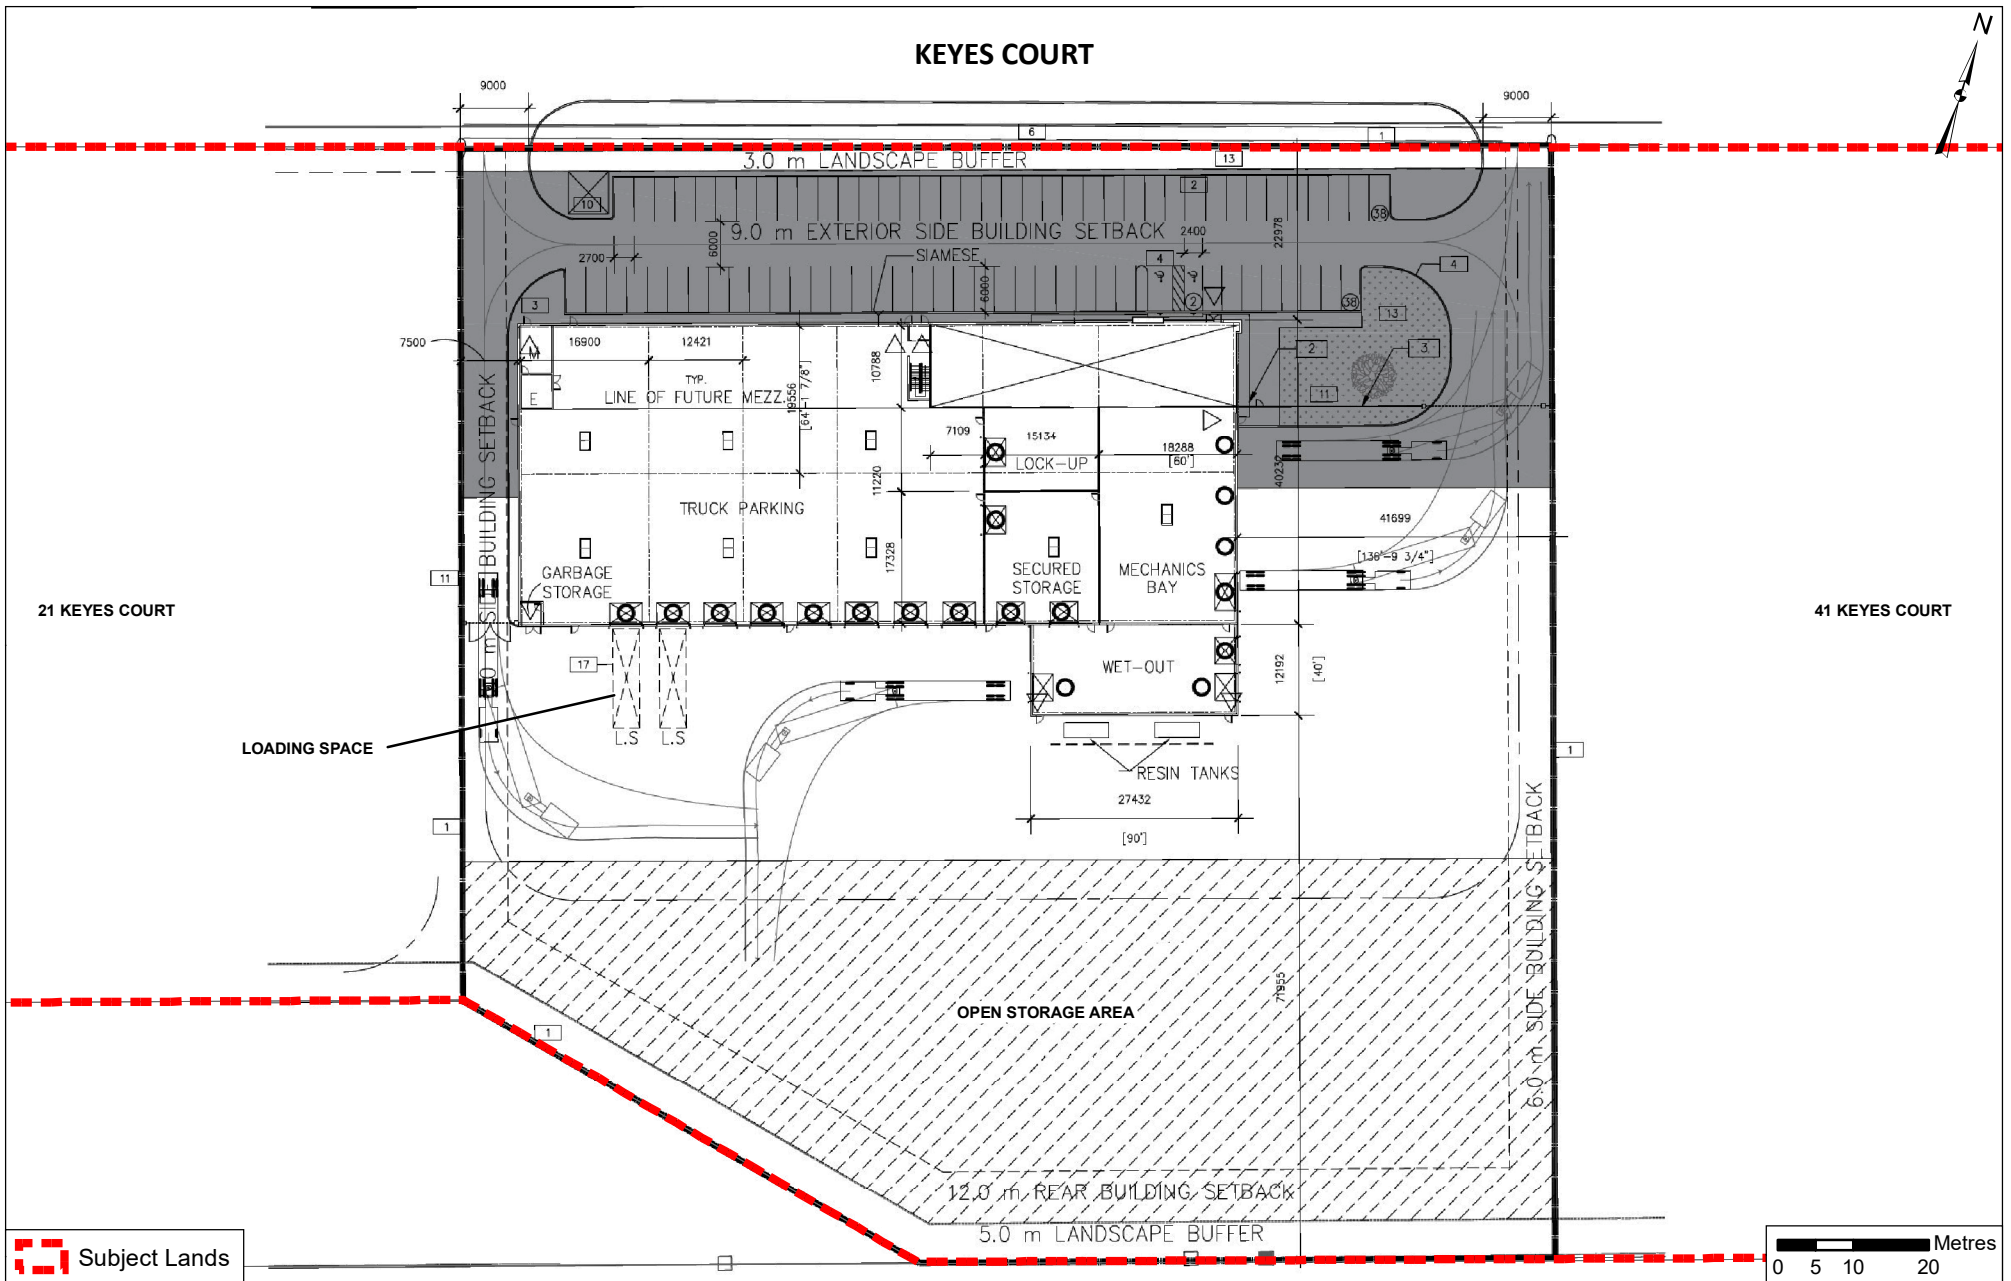

Site Plan - 31 Keyes Court

LOCATION:
Part of Lot 10, Concession 9

APPLICANT:
2665780 Ontario Limited




Attachment

FILE:
DA.18.093

DATE:
June 4, 2019

6

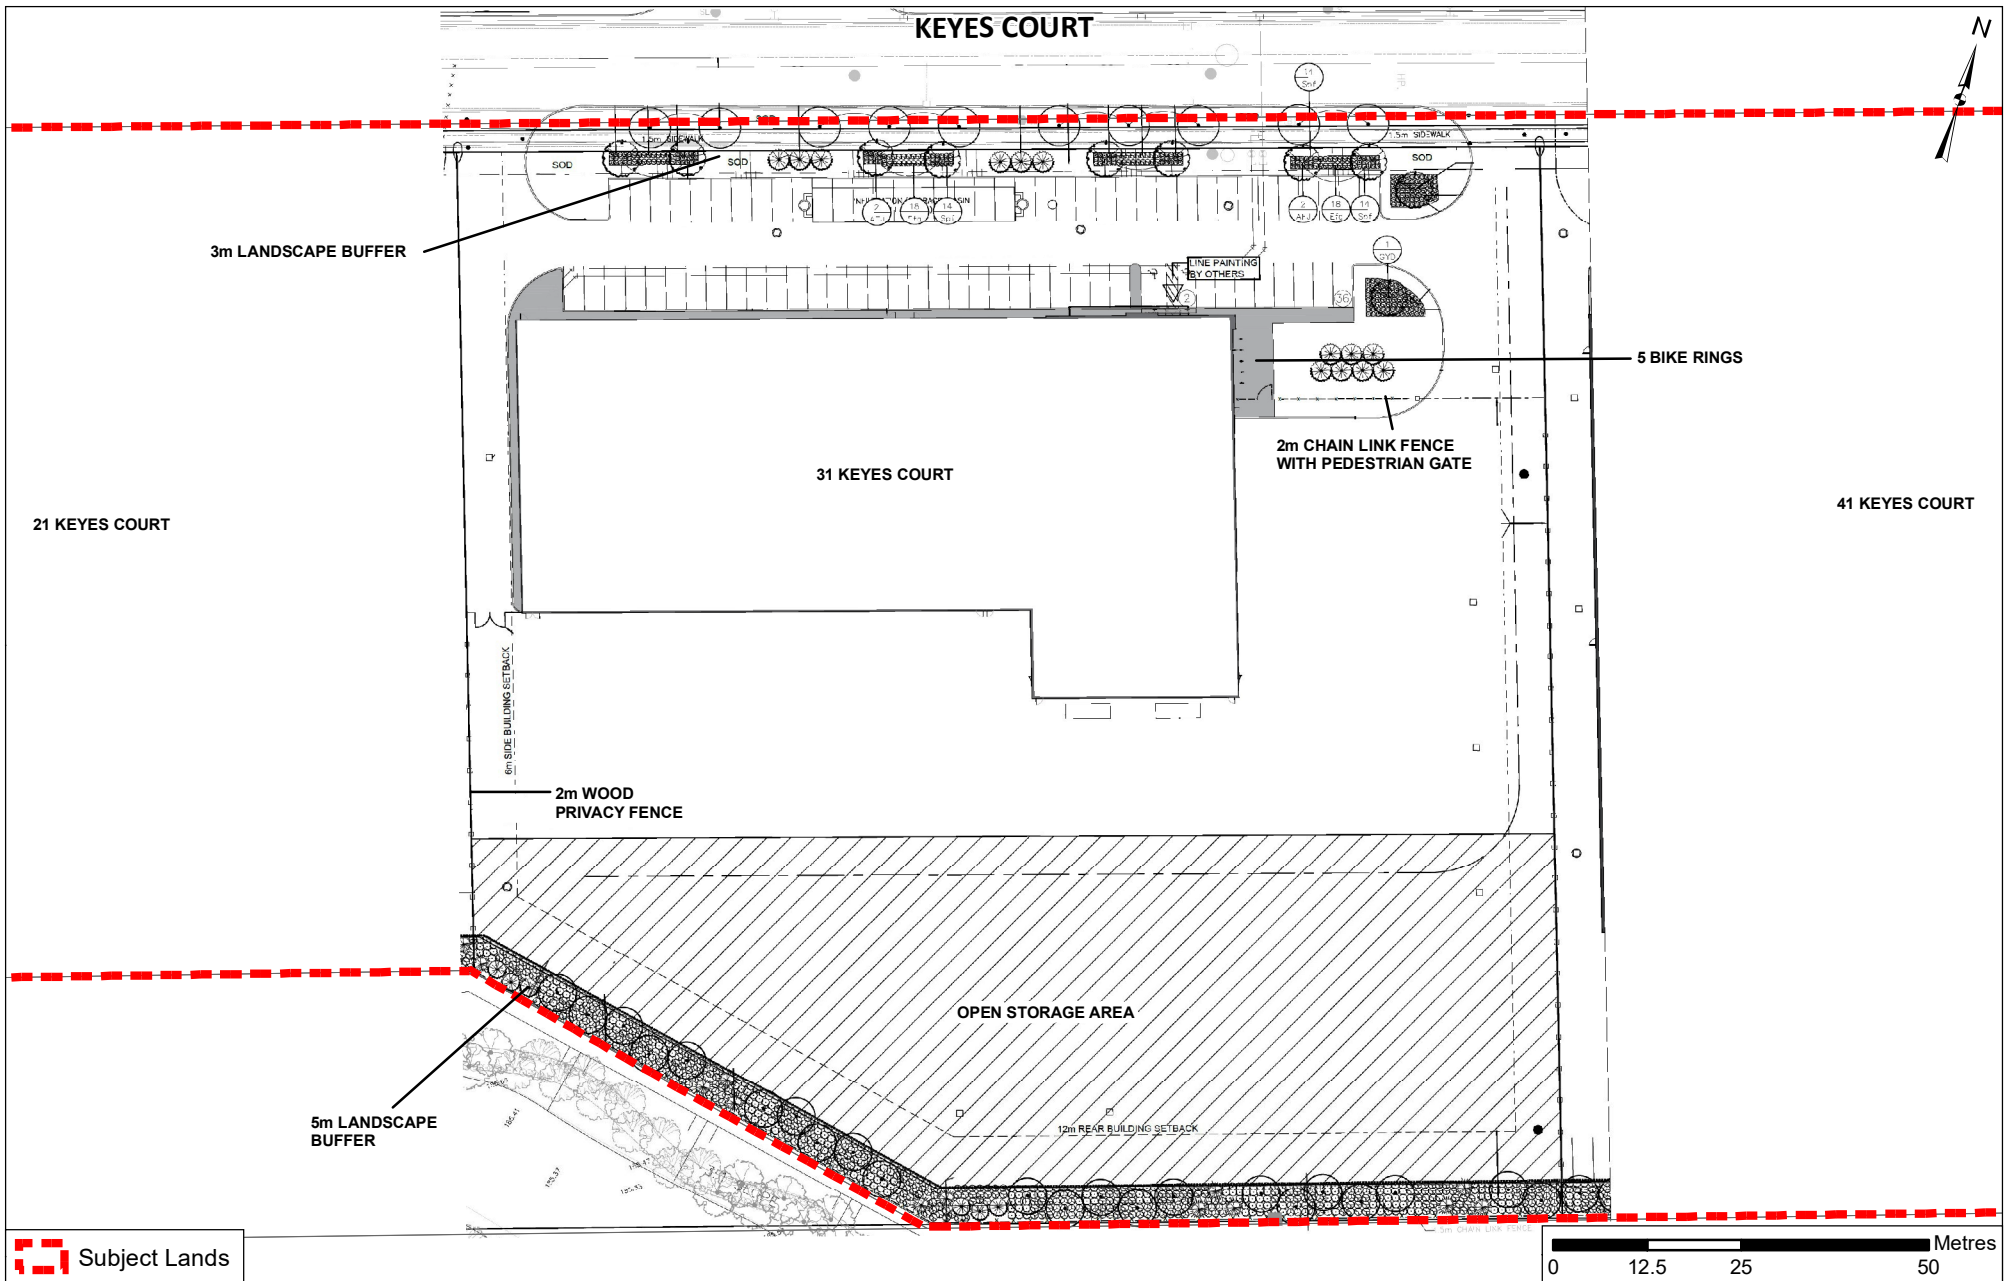

Landscape Plan - 31 Keyes Court

LOCATION:
Part of Lot 10, Concession 9

APPLICANT:
2665780 Ontario Limited




Attachment


FILE:
DA.18.093

DATE:
June 4, 2019


7

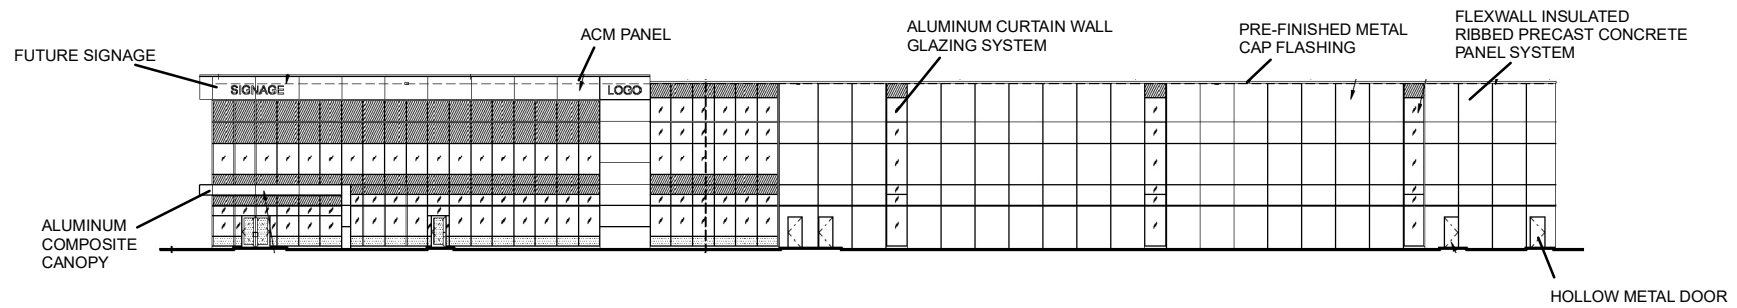


NORTH ELEVATION (FACING KEYES COURT)

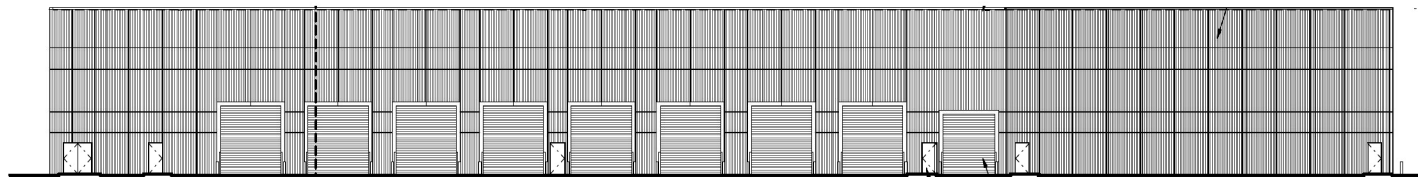

SOUTH ELEVATION

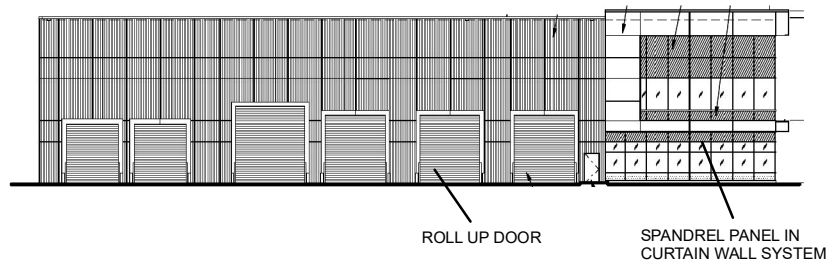

EAST ELEVATION

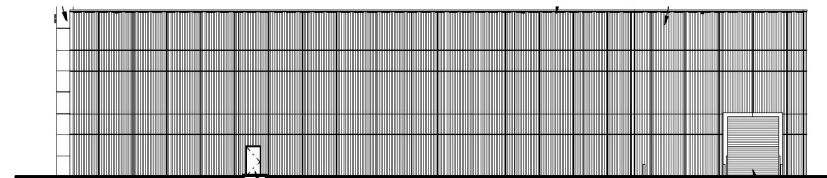

WEST ELEVATION

Not to Scale

Building Elevations - 31 Keyes Court

LOCATION:
Part of Lot 10, Concession 9

APPLICANT:
2665780 Ontario Limited




Attachment

FILE:
DA.18.093

DATE:
June 4, 2019

8

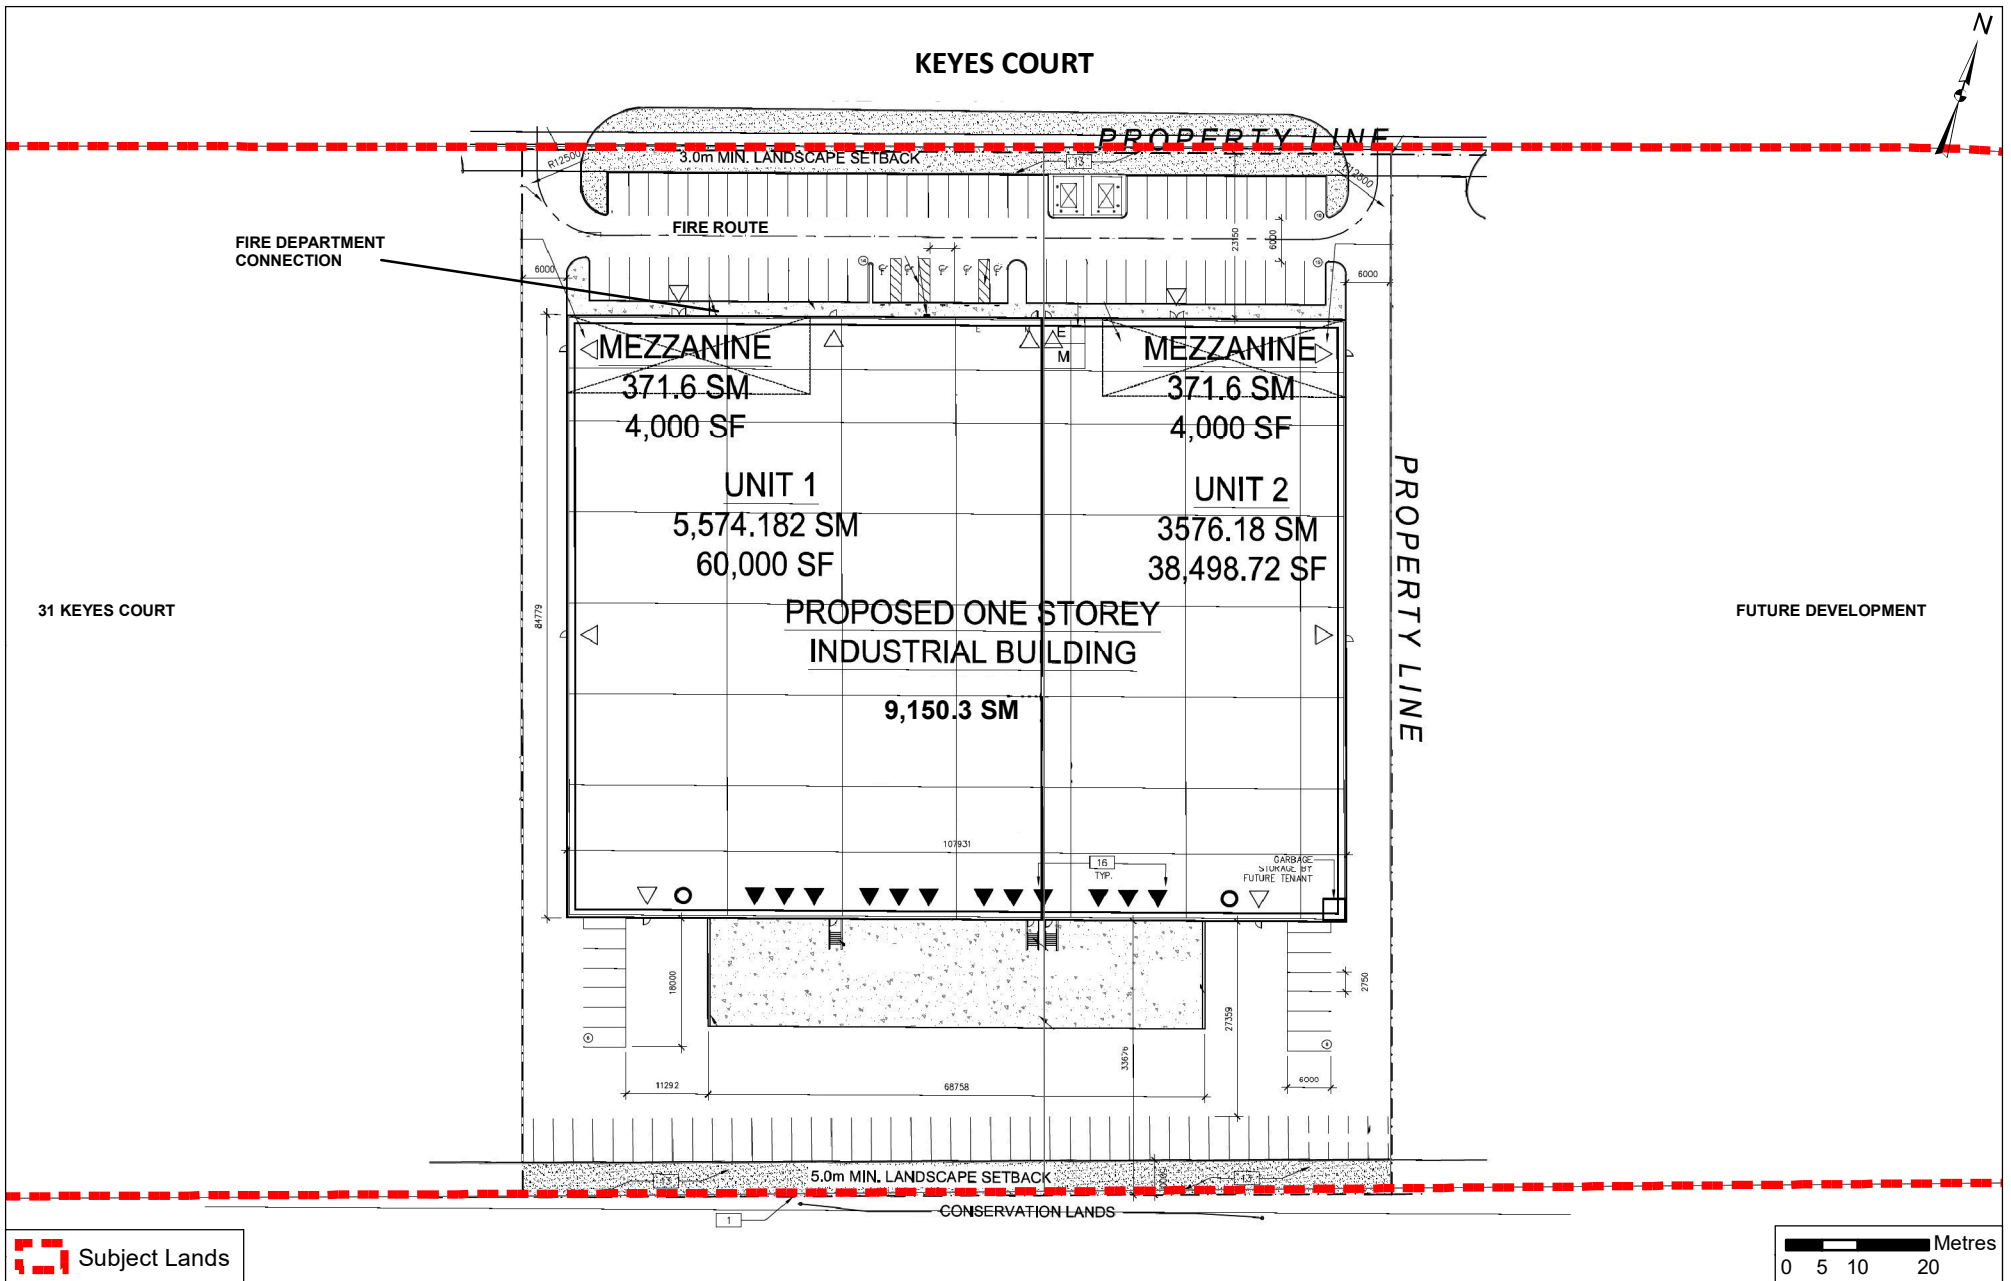

Site Plan - 41 Keyes Court

LOCATION:
Part of Lot 10, Concession 9

APPLICANT:
2665780 Ontario Limited




Attachment

FILE:
DA.18.093

DATE:
June 4, 2019

9

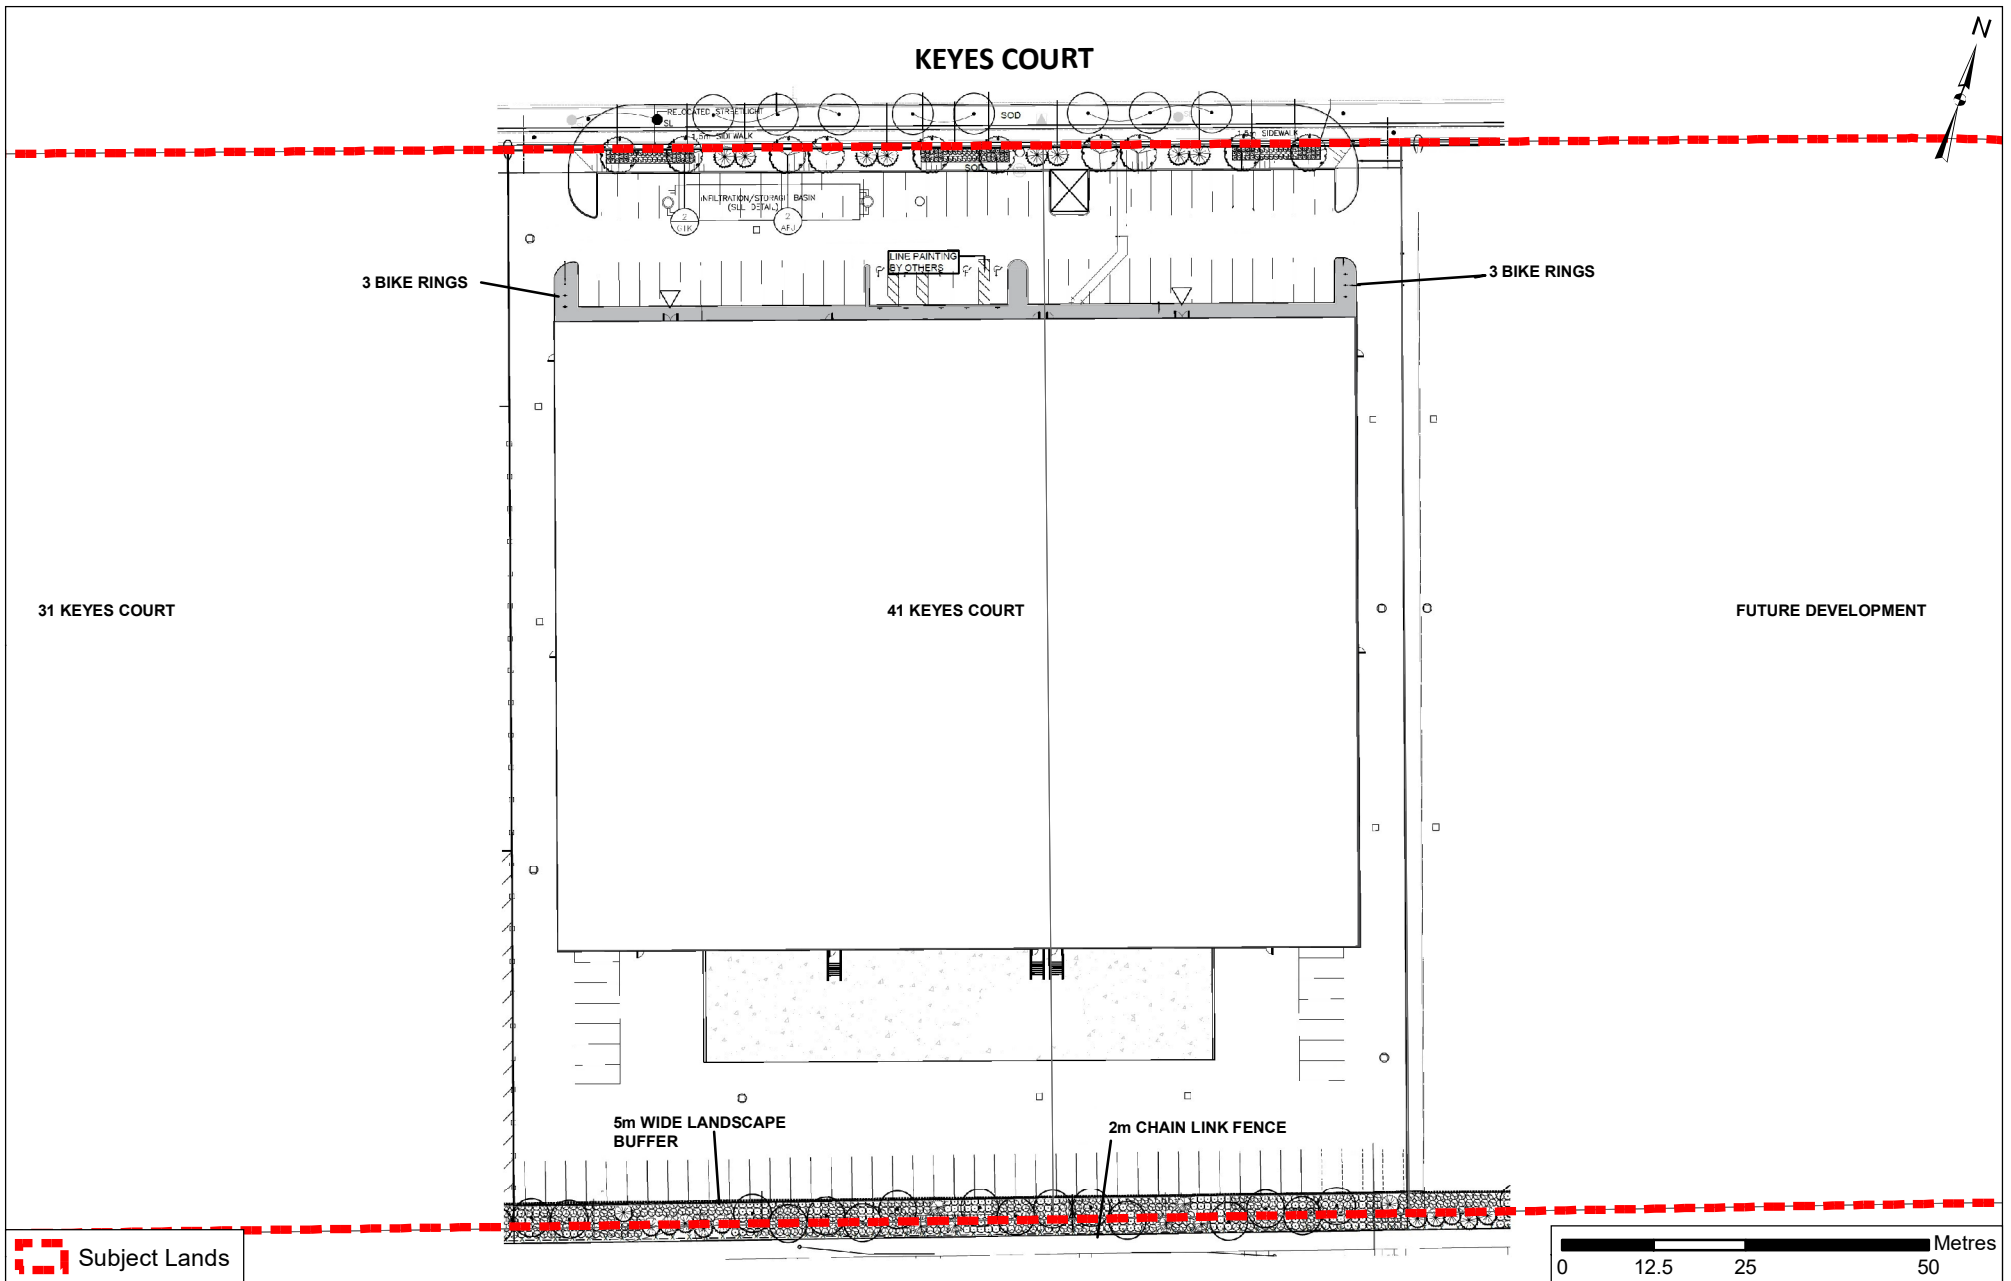

Landscape Plan - 41 Keyes Court

LOCATION:
Part of Lot 10, Concession 9

APPLICANT:
2665780 Ontario Limited







Attachment

FILE:
DA.18.093

DATE:
June 4, 2019

10

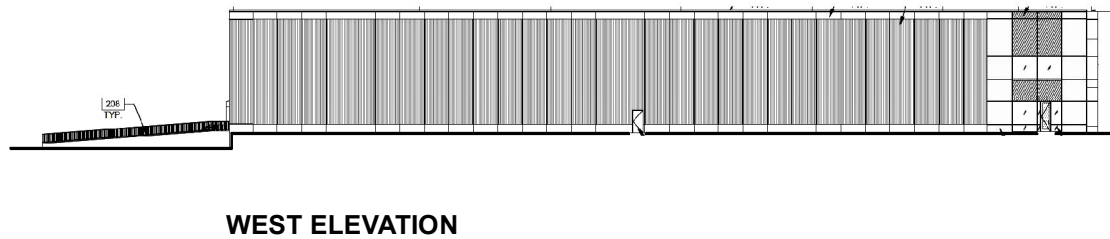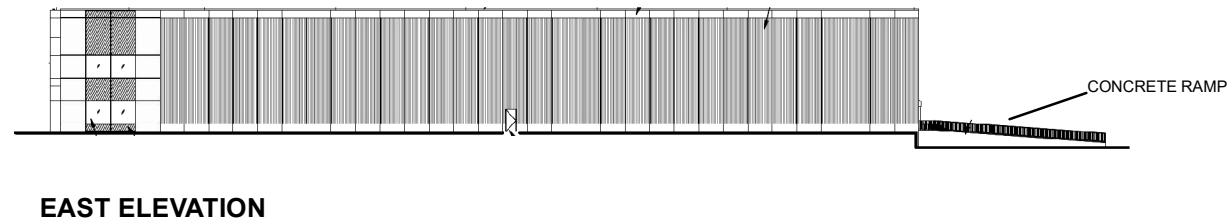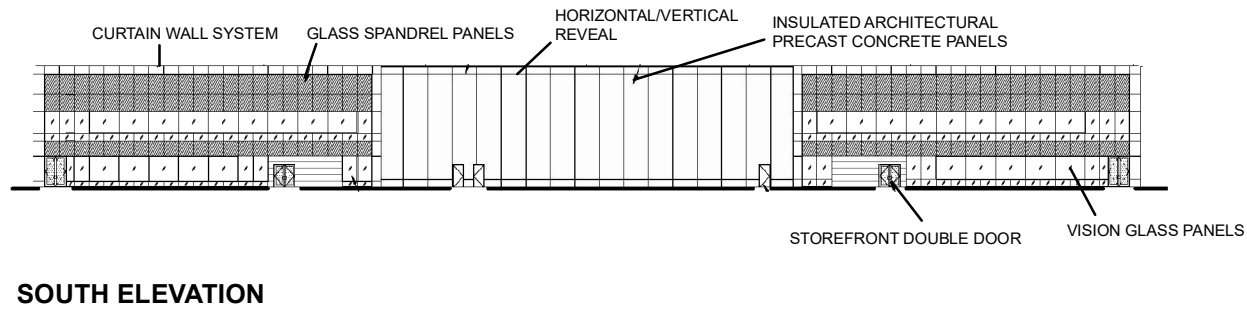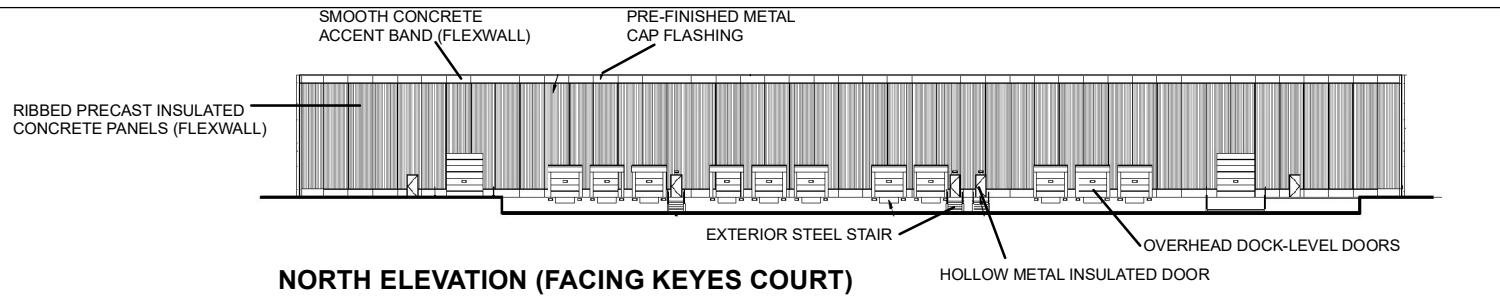

Not to Scale

Building Elevations - 41 Keyes Court

LOCATION:
Part of Lot 10, Concession 9

APPLICANT:
2665780 Ontario Limited



Attachment

FILE:
DA.18.093

DATE:
June 4, 2019

11