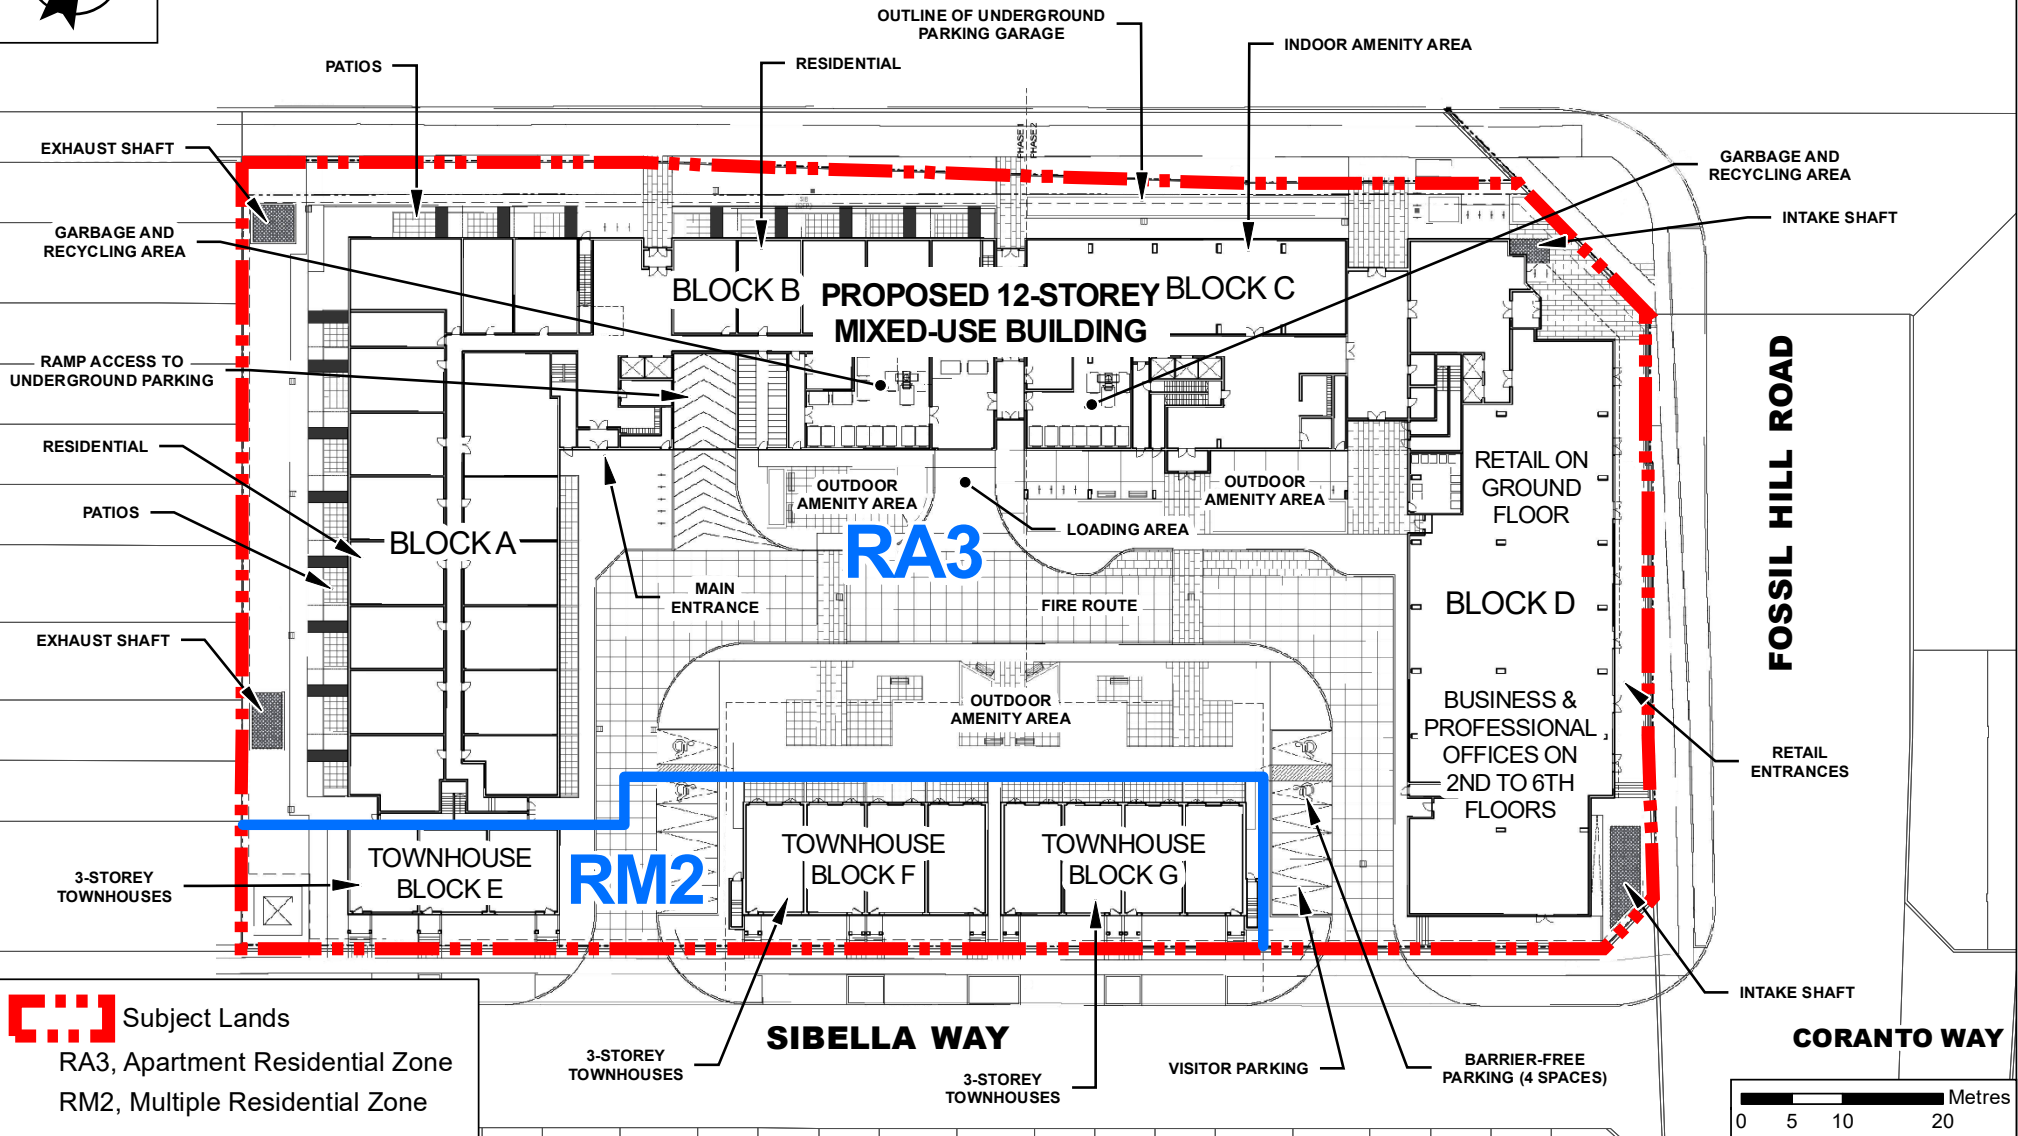

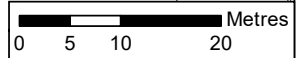


MAJOR MACKENZIE DRIVE

LAWFORD ROAD



 Subject Lands
 RA3, Apartment Residential Zone
 RM2, Multiple Residential Zone



Proposed Zoning and Site Plan, September 14, 2021 Public Meeting

LOCATION:
 Parts 5 and 10 Plan 65R-32560
 Part of Lot 20, Concession 6

APPLICANT: The Q Towers Limited Partnership



Attachment

FILES: OP.21.001, Z.21.002
 RELATED FILES: DA.21.001,
 19T-21V001

DATE:
 November 6, 2024

8