


MAJOR MACKENZIE DRIVE

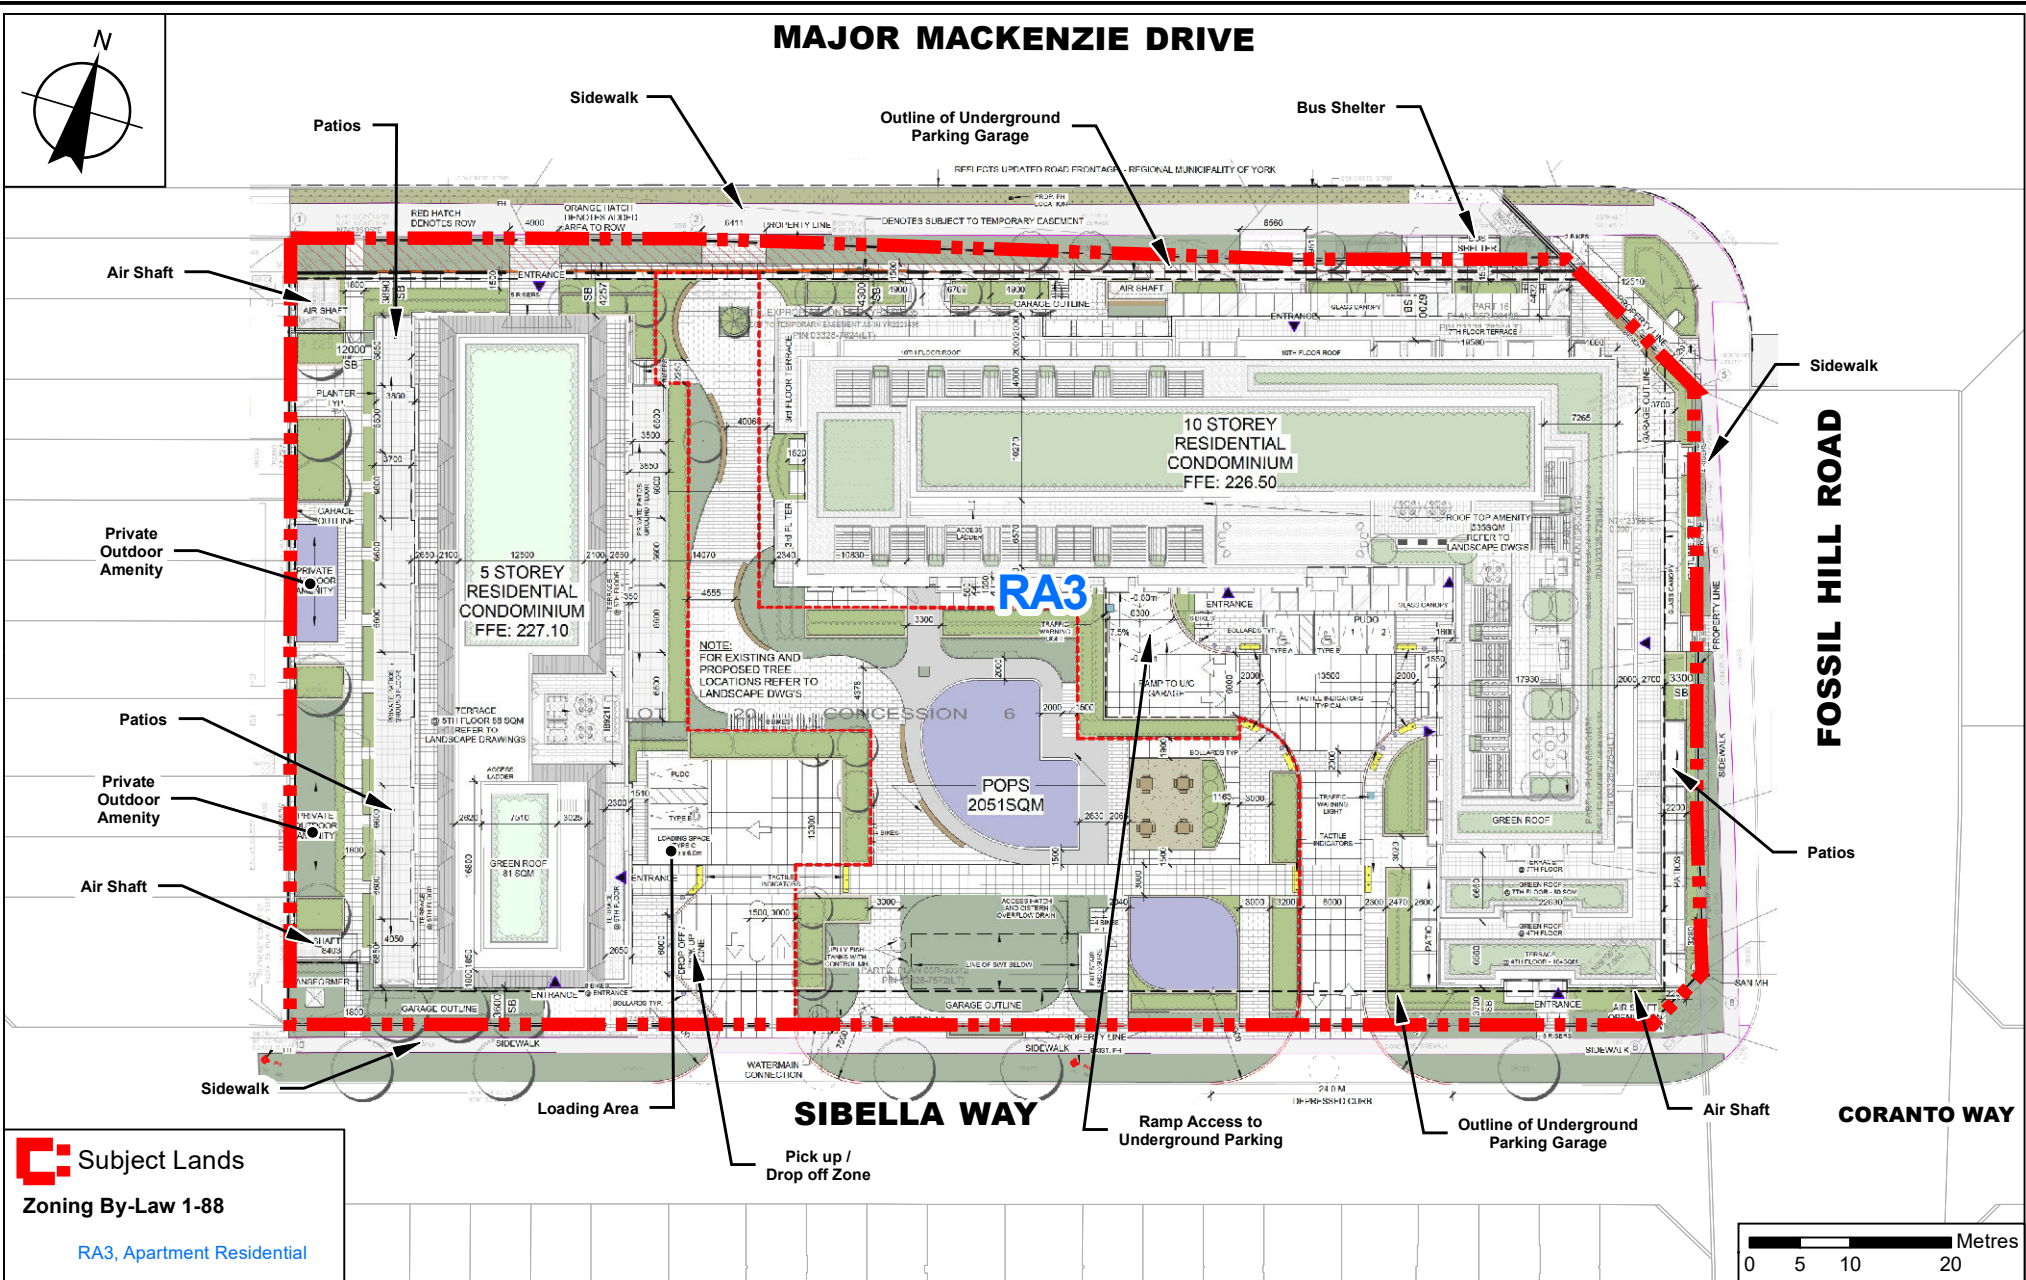

Subject Lands
Zoning By-Law 1-88
 RA3, Apartment Residential

Proposed Zoning and Site Plan

LOCATION:
 Parts 5 and 10 Plan 65R-32560
 Part of Lot 20, Concession 6

APPLICANT:
 The Q Towers Limited Partnership



Attachment

FILES: OP.21.001, Z.21.002
RELATED FILES: DA.21.001,
 19T-21V001

DATE:
 November 6, 2024

3