

-  Subject Lands
- C1(H), Restricted Commercial Zone with the Holding Symbol
- C1, Restricted Commercial Zone
- C4, Neighbourhood Commercial Zone
- C5, Community Commercial Zone
- M3, Transportation Industrial Zone
- OS1, Open Space Conservation Zone
- OS2, Open Space Park Zone
- RA3, Apartment Residential Zone
- RV4, Residential Urban Village Zone Four
- RVM1(A), Residential Urban Village Multiple Dwelling Zone One (Street Townhouse)
- RVM1(B), Residential Urban Village Multiple Dwelling Zone One (Single Detached and Semi-Detached Dwellings)
- RVM2, Residential Urban Village Multiple Dwelling Zone Two
- TPC, Theme Park Commercial Zone

Location Map

LOCATION:
Part Lot 17, Concession 5


APPLICANT:
Ferri Family Holdings Inc.



Attachment

FILE:
DA.18.101
RELATED FILE:
Z.18.034
DATE:
May 7, 2019

1

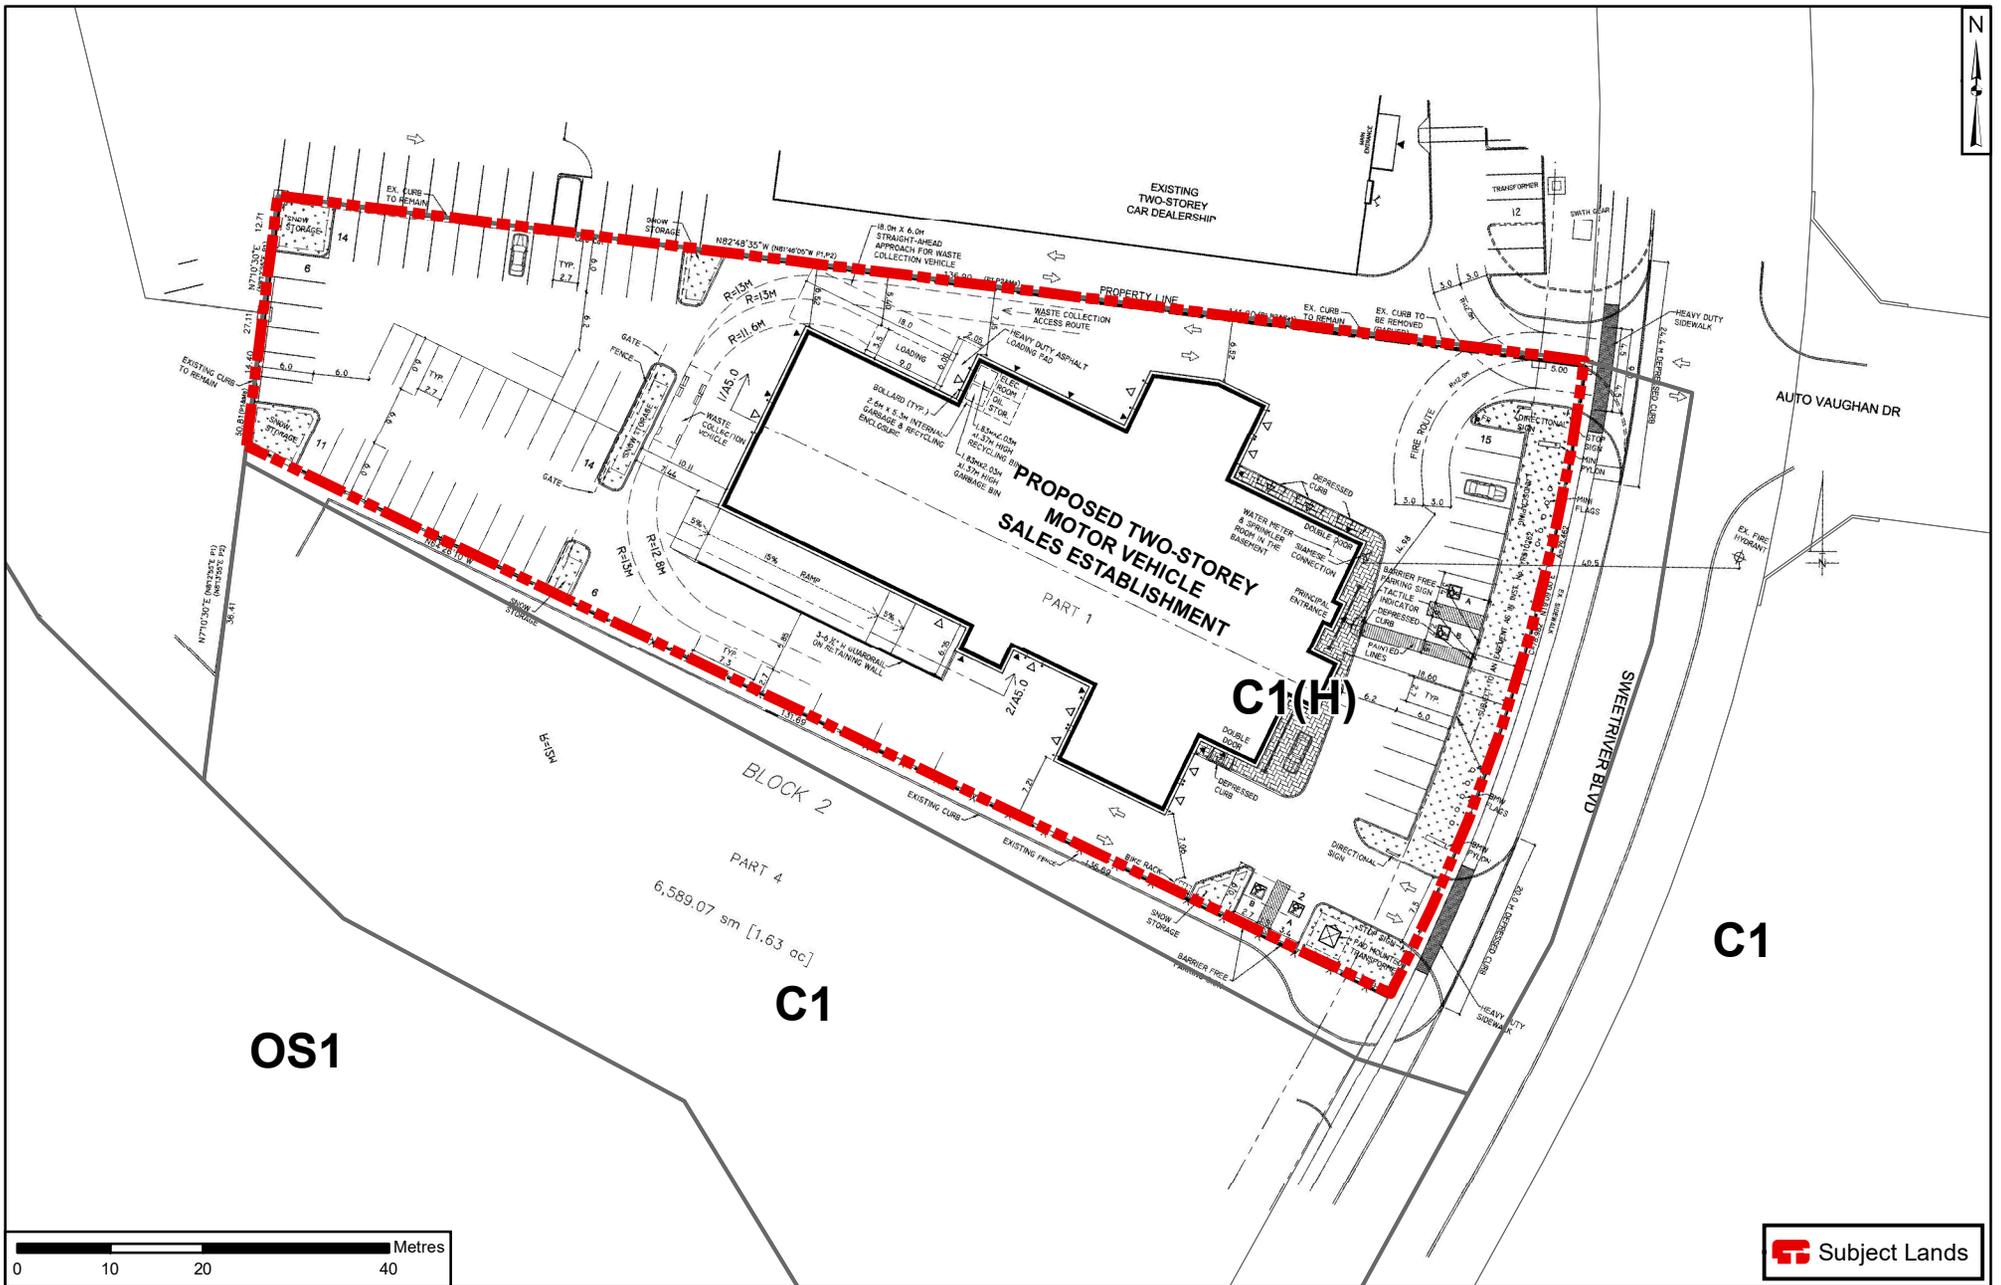

Site Plan and Zoning

LOCATION:
Part Lot 17, Concession 5


APPLICANT:
Ferri Family Holdings Inc.



Attachment

FILE:
DA.18.101
RELATED FILE:
Z.18.034
DATE:
May 7, 2019
Created on: 4/2/2019

2

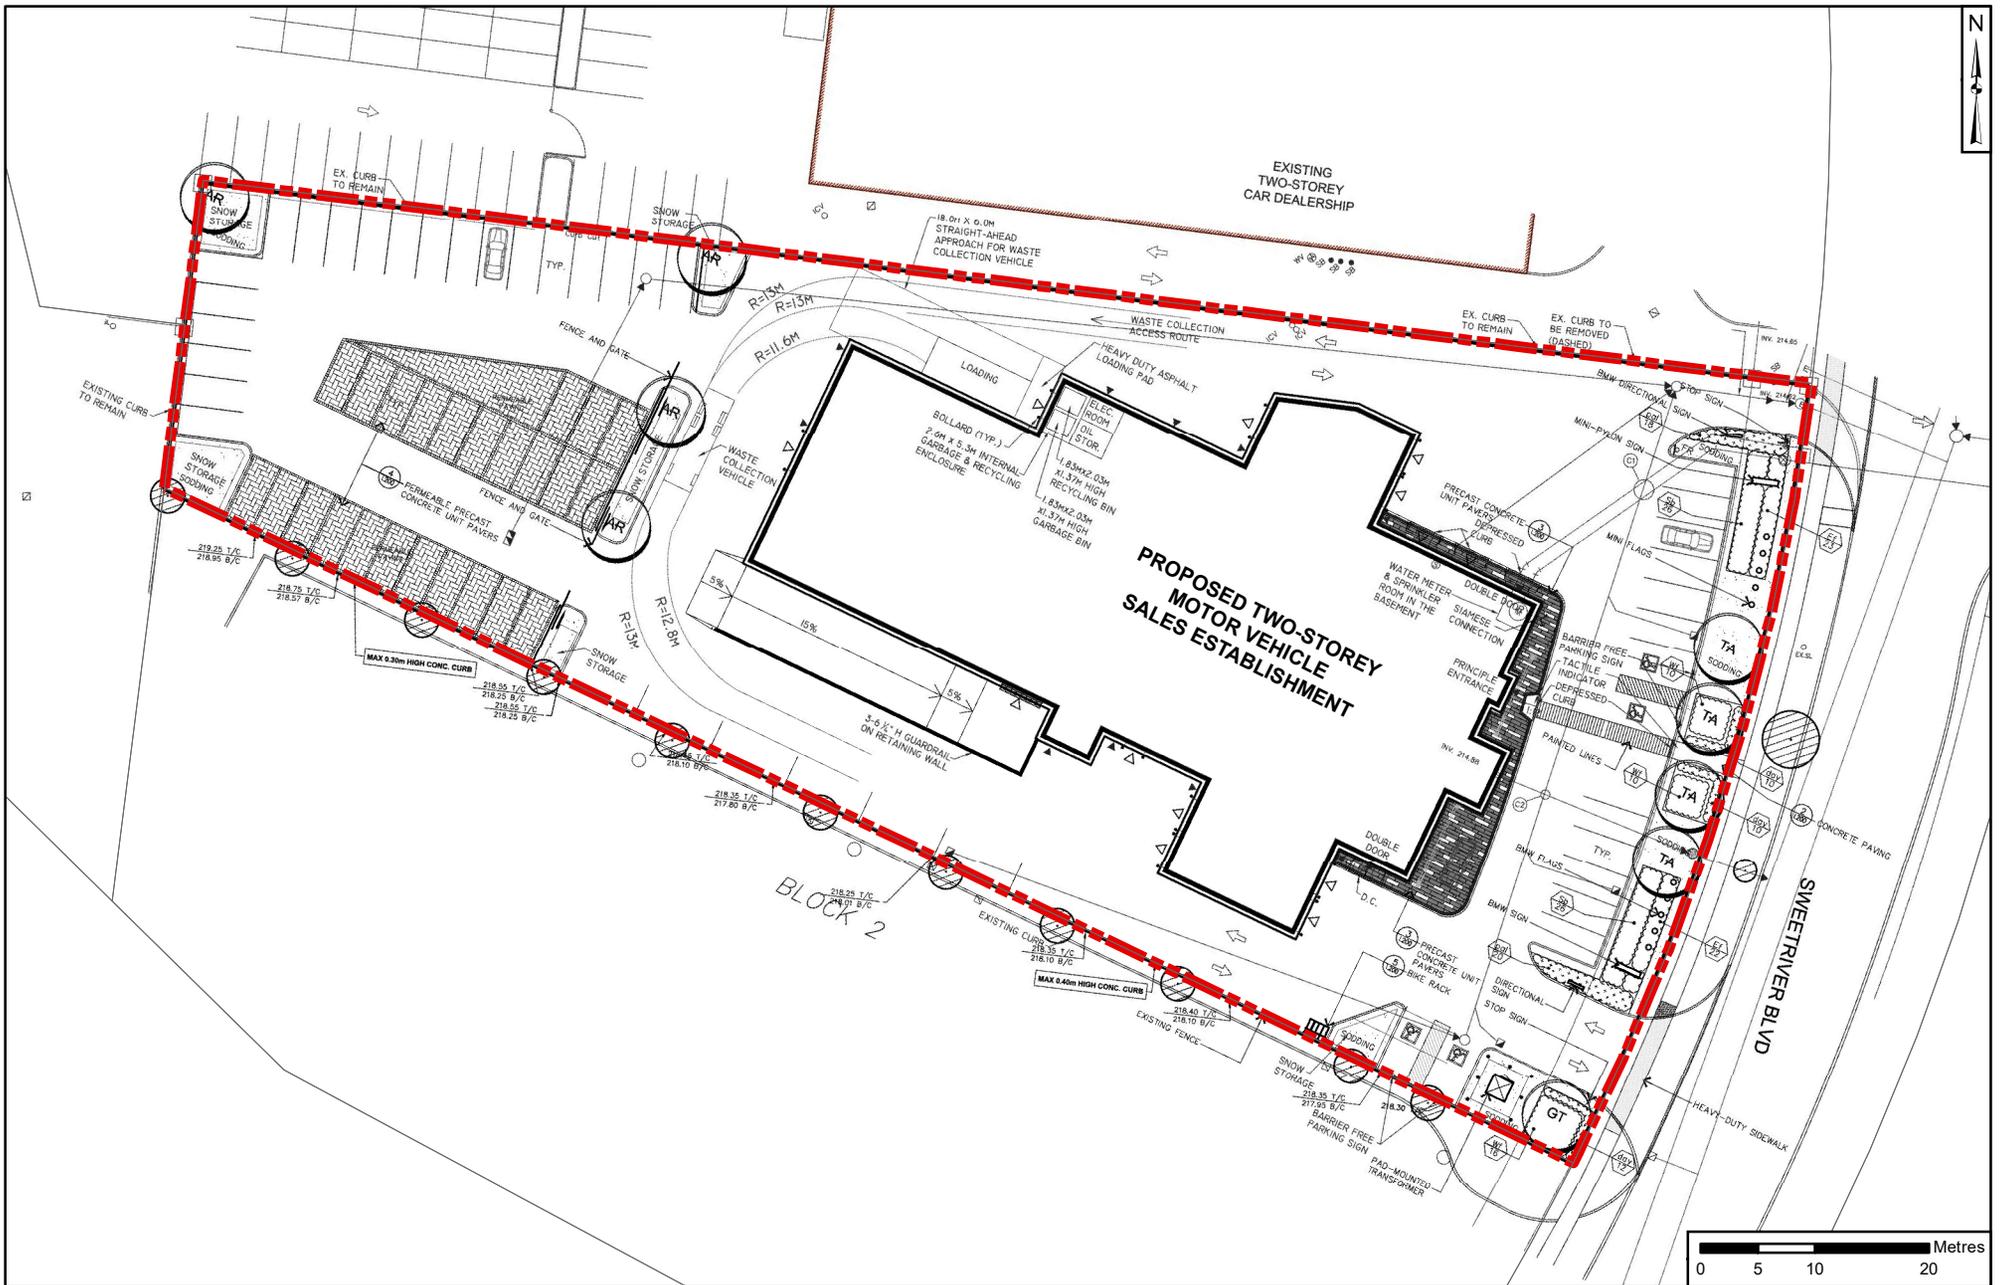

Landscape Plan

LOCATION:
Part Lot 17, Concession 5


APPLICANT:
Ferri Family Holdings Inc.




Attachment

FILE:
DA.18.101
RELATED FILE:
Z.18.034
DATE:
May 7, 2019


3

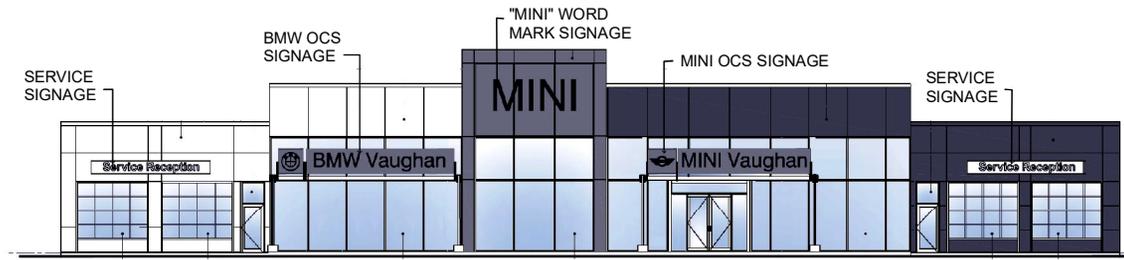

EAST ELEVATION (FACING SWEET RIVER BOULEVARD)

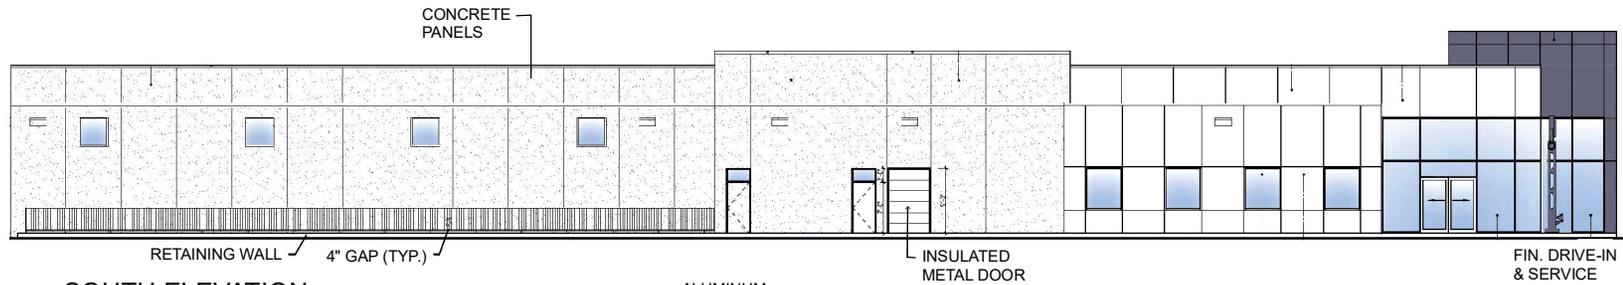

SOUTH ELEVATION

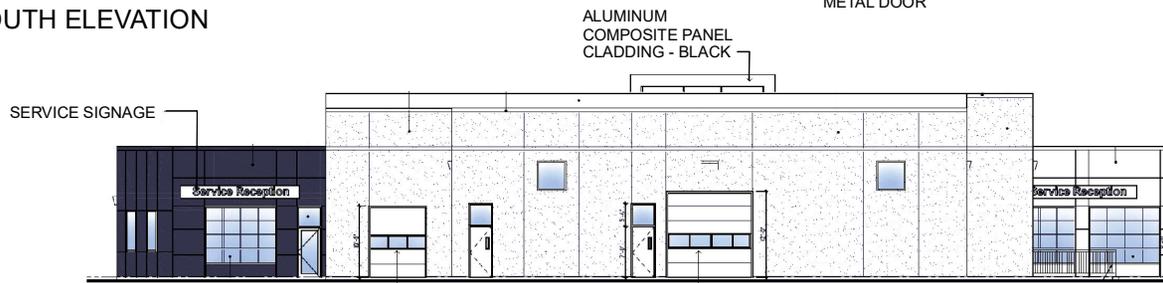

WEST ELEVATION



NORTH ELEVATION

Building Elevations

LOCATION:
Part Lot 17, Concession 5

APPLICANT:
Ferri Family Holdings Inc.



Attachment

FILE:
DA.18.101
RELATED FILE:
Z.18.034
DATE:
May 7, 2019

4