


City File No.: A204/24

1075 Major Mackenzie Drive West

PROPOSED VARIANCES: Zoning By-law 1-88

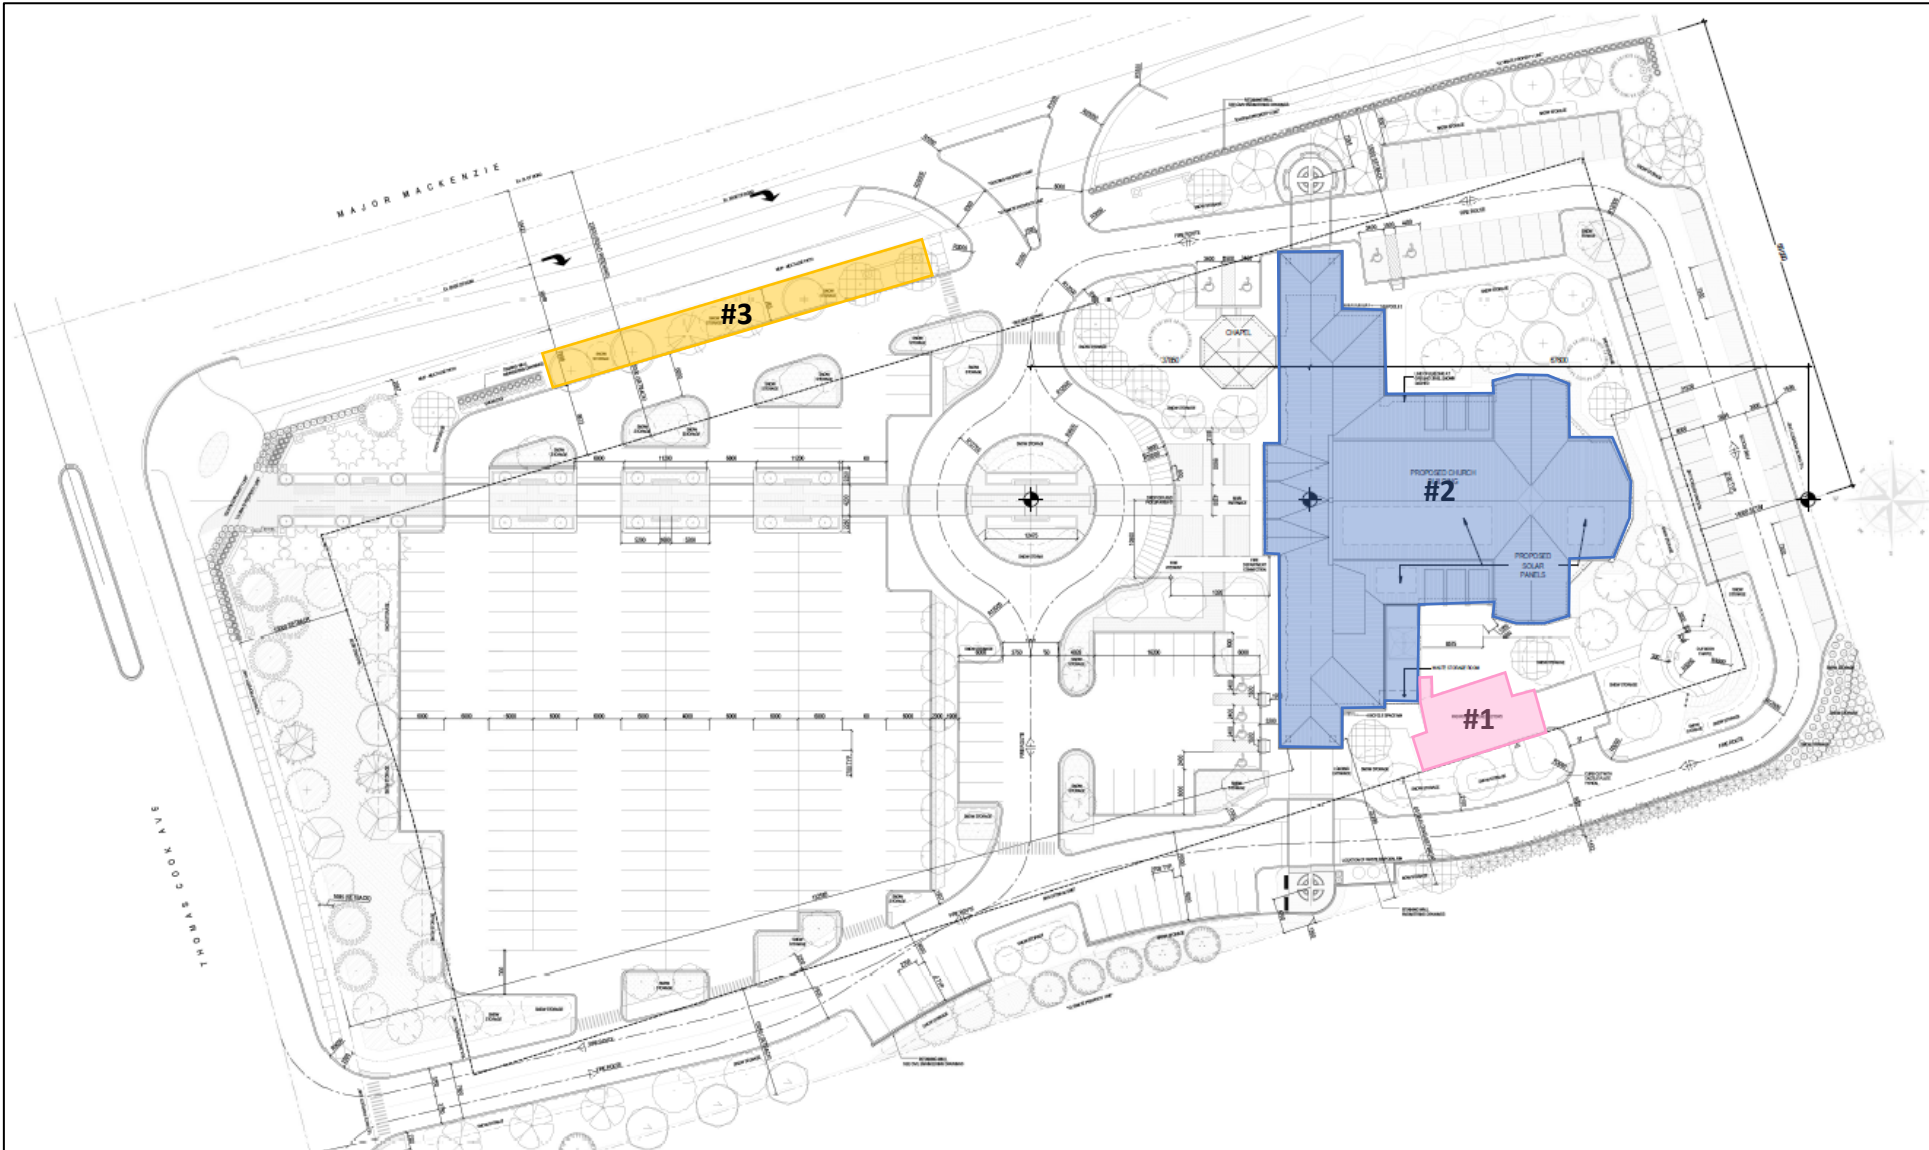

#1. To permit a **single detached dwelling (Rectory)** to be attached to the Church, whereas By-law permits a separate detached dwelling.

#2. To permit a maximum building **height of 15 m**, whereas By-law permits a maximum of 11 m.

3#. To permit a strip of land not **less than 4.6 m** in width, whereas By-law permits a minimum of 6.0 m in width.