

Location Map

LOCATION:
Part of Lot 17, Concession 4


APPLICANT:
Clustergarden Estates inc.



Attachment

FILE:
19CDM-19V003
RELATED FILES:
PLC.19.003, DA.15.081
DATE:
September 17, 2019

2

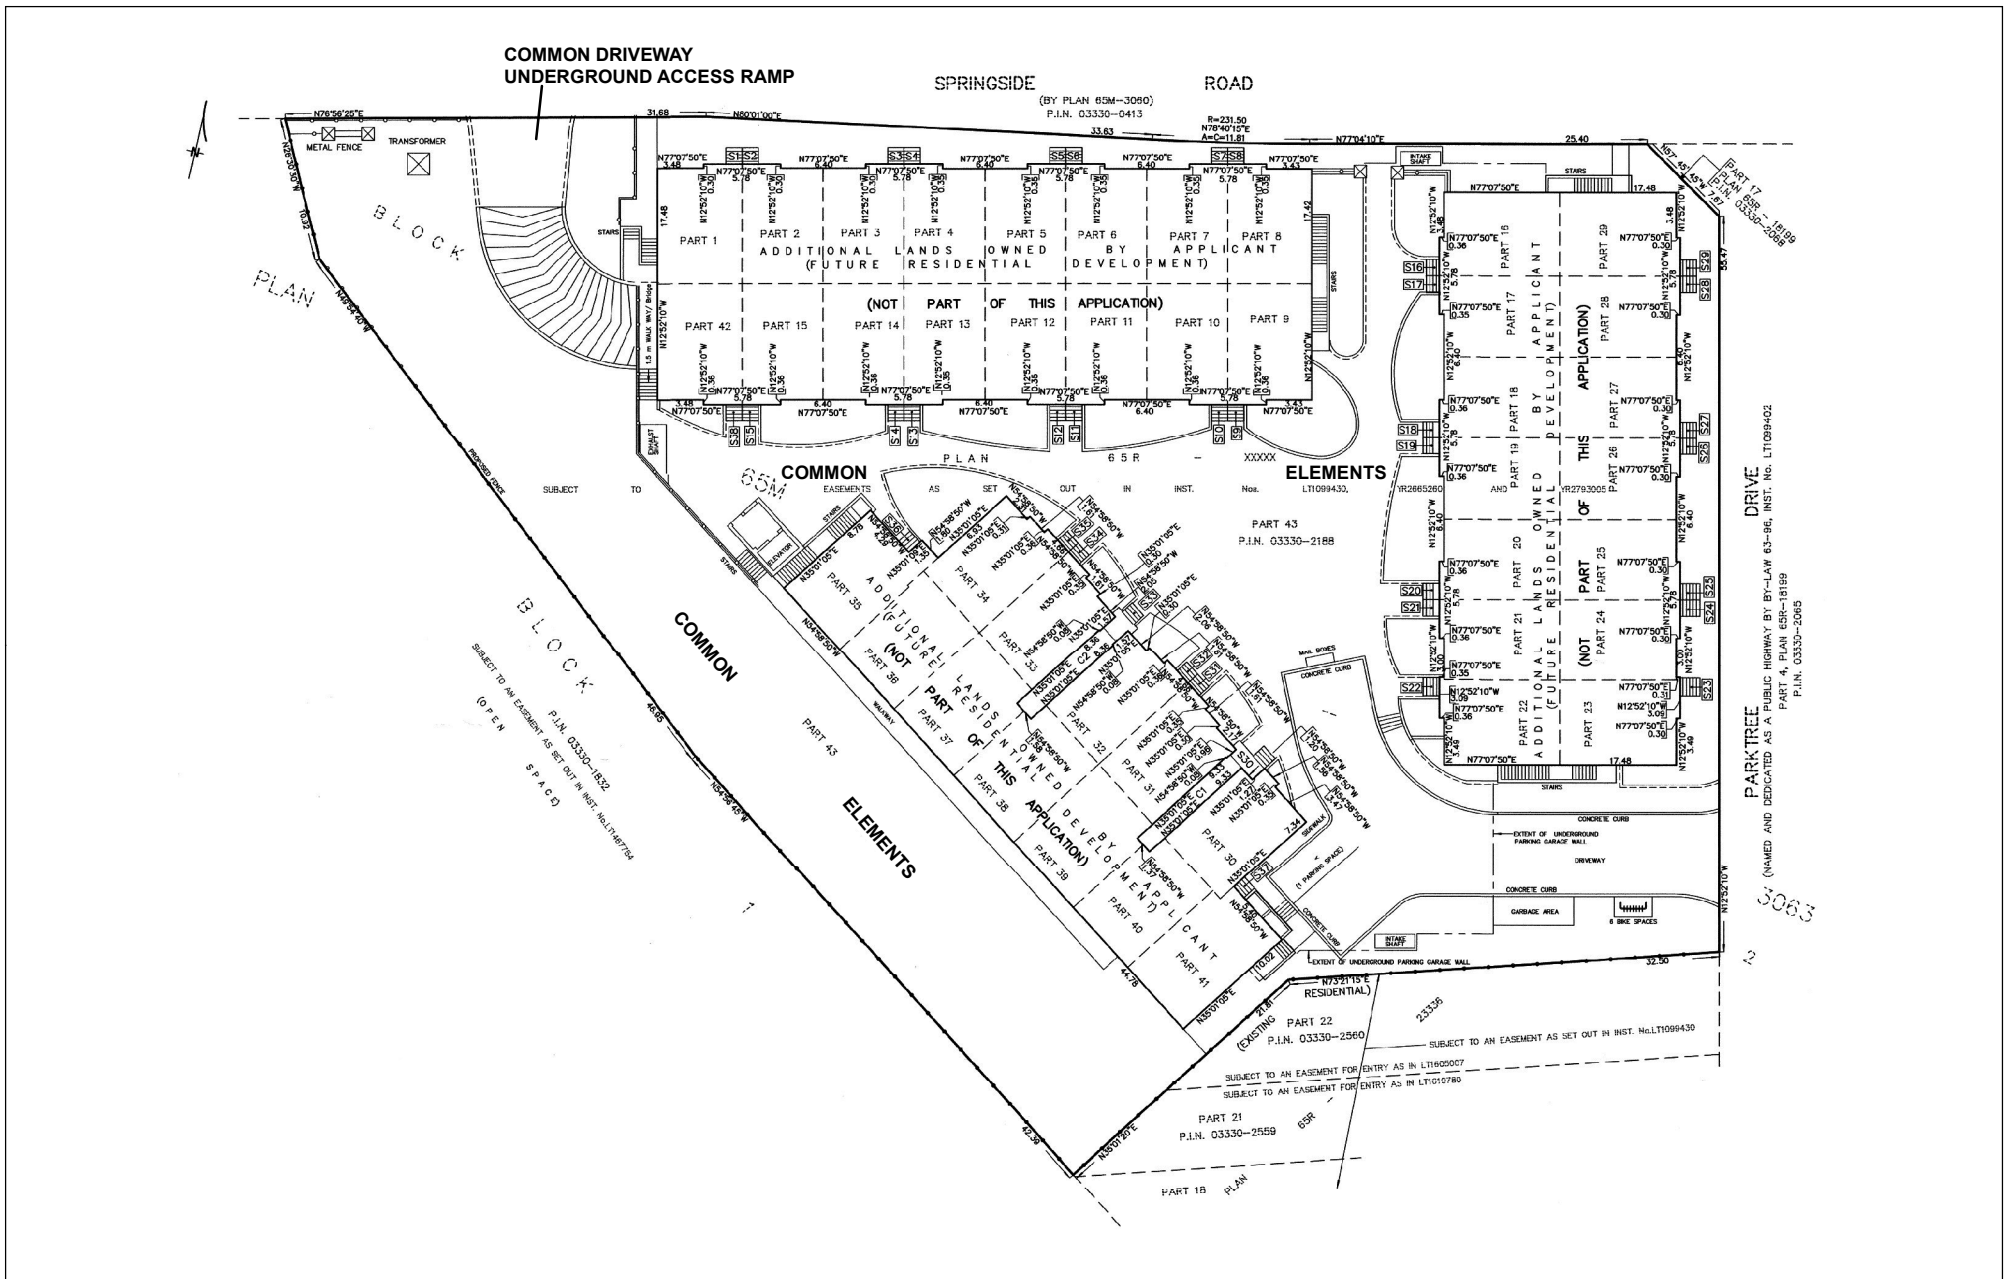

Draft Plan of Condominium (Common Elements) - Sheet 1 of 3

Attachment

LOCATION:
Part of Lot 17, Concession 4


APPLICANT:
Clustergarden Estates inc.



FILE:
19CDM-19V003
RELATED FILES:
PLC.19.003, DA.15.081

DATE:
September 17, 2019

4

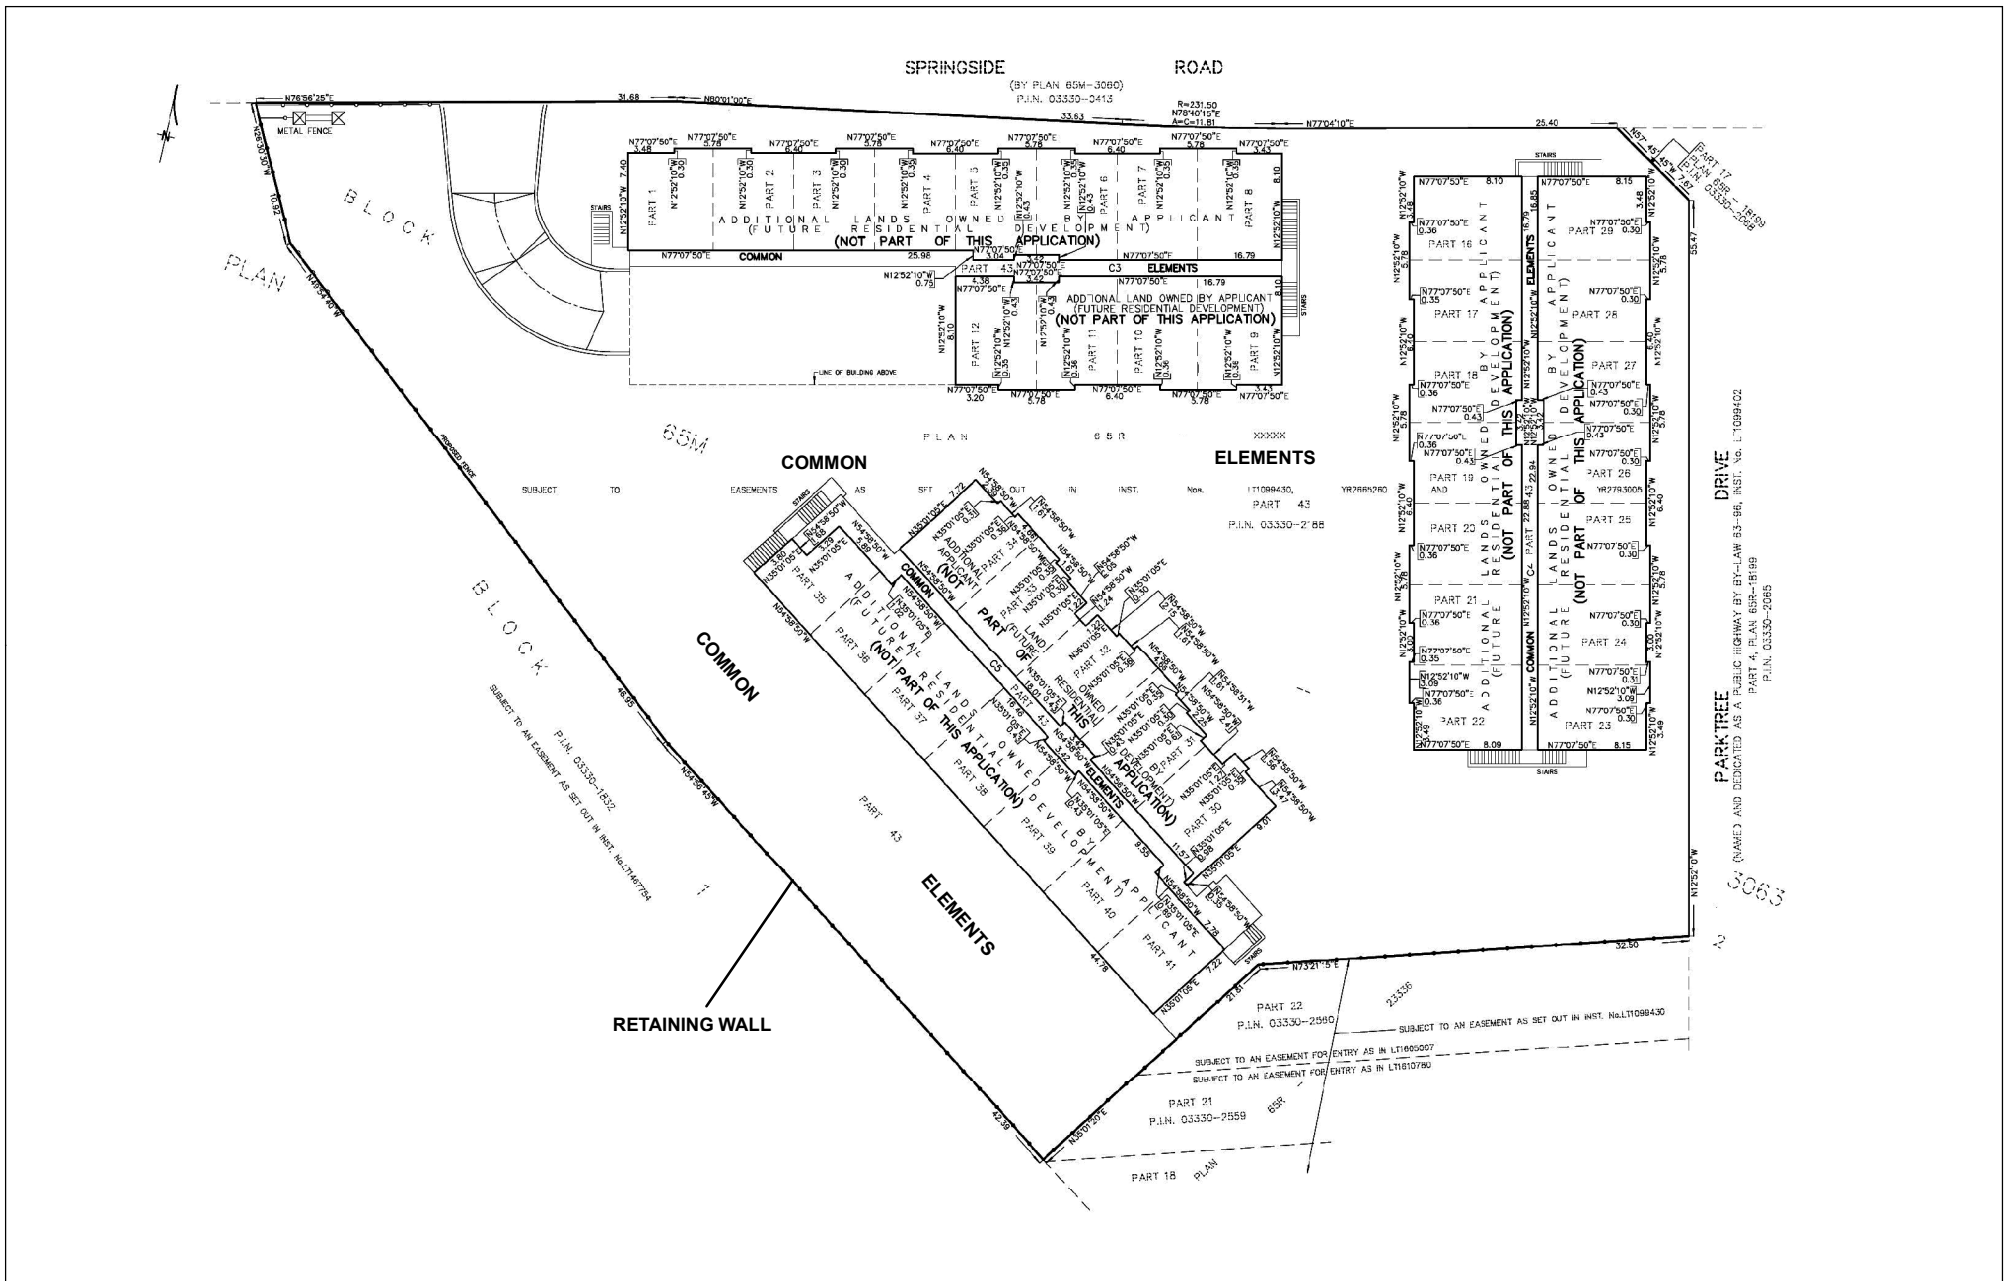

Draft Plan of Condominium (Common Elements) - Sheet 2 of 3


Attachment

LOCATION:
Part of Lot 17, Concession 4

APPLICANT:
Clustergarden Estates inc.



FILE:
19CDM-19V003
RELATED FILES:
PLC.19.003, DA.15.081
DATE:
September 17, 2019

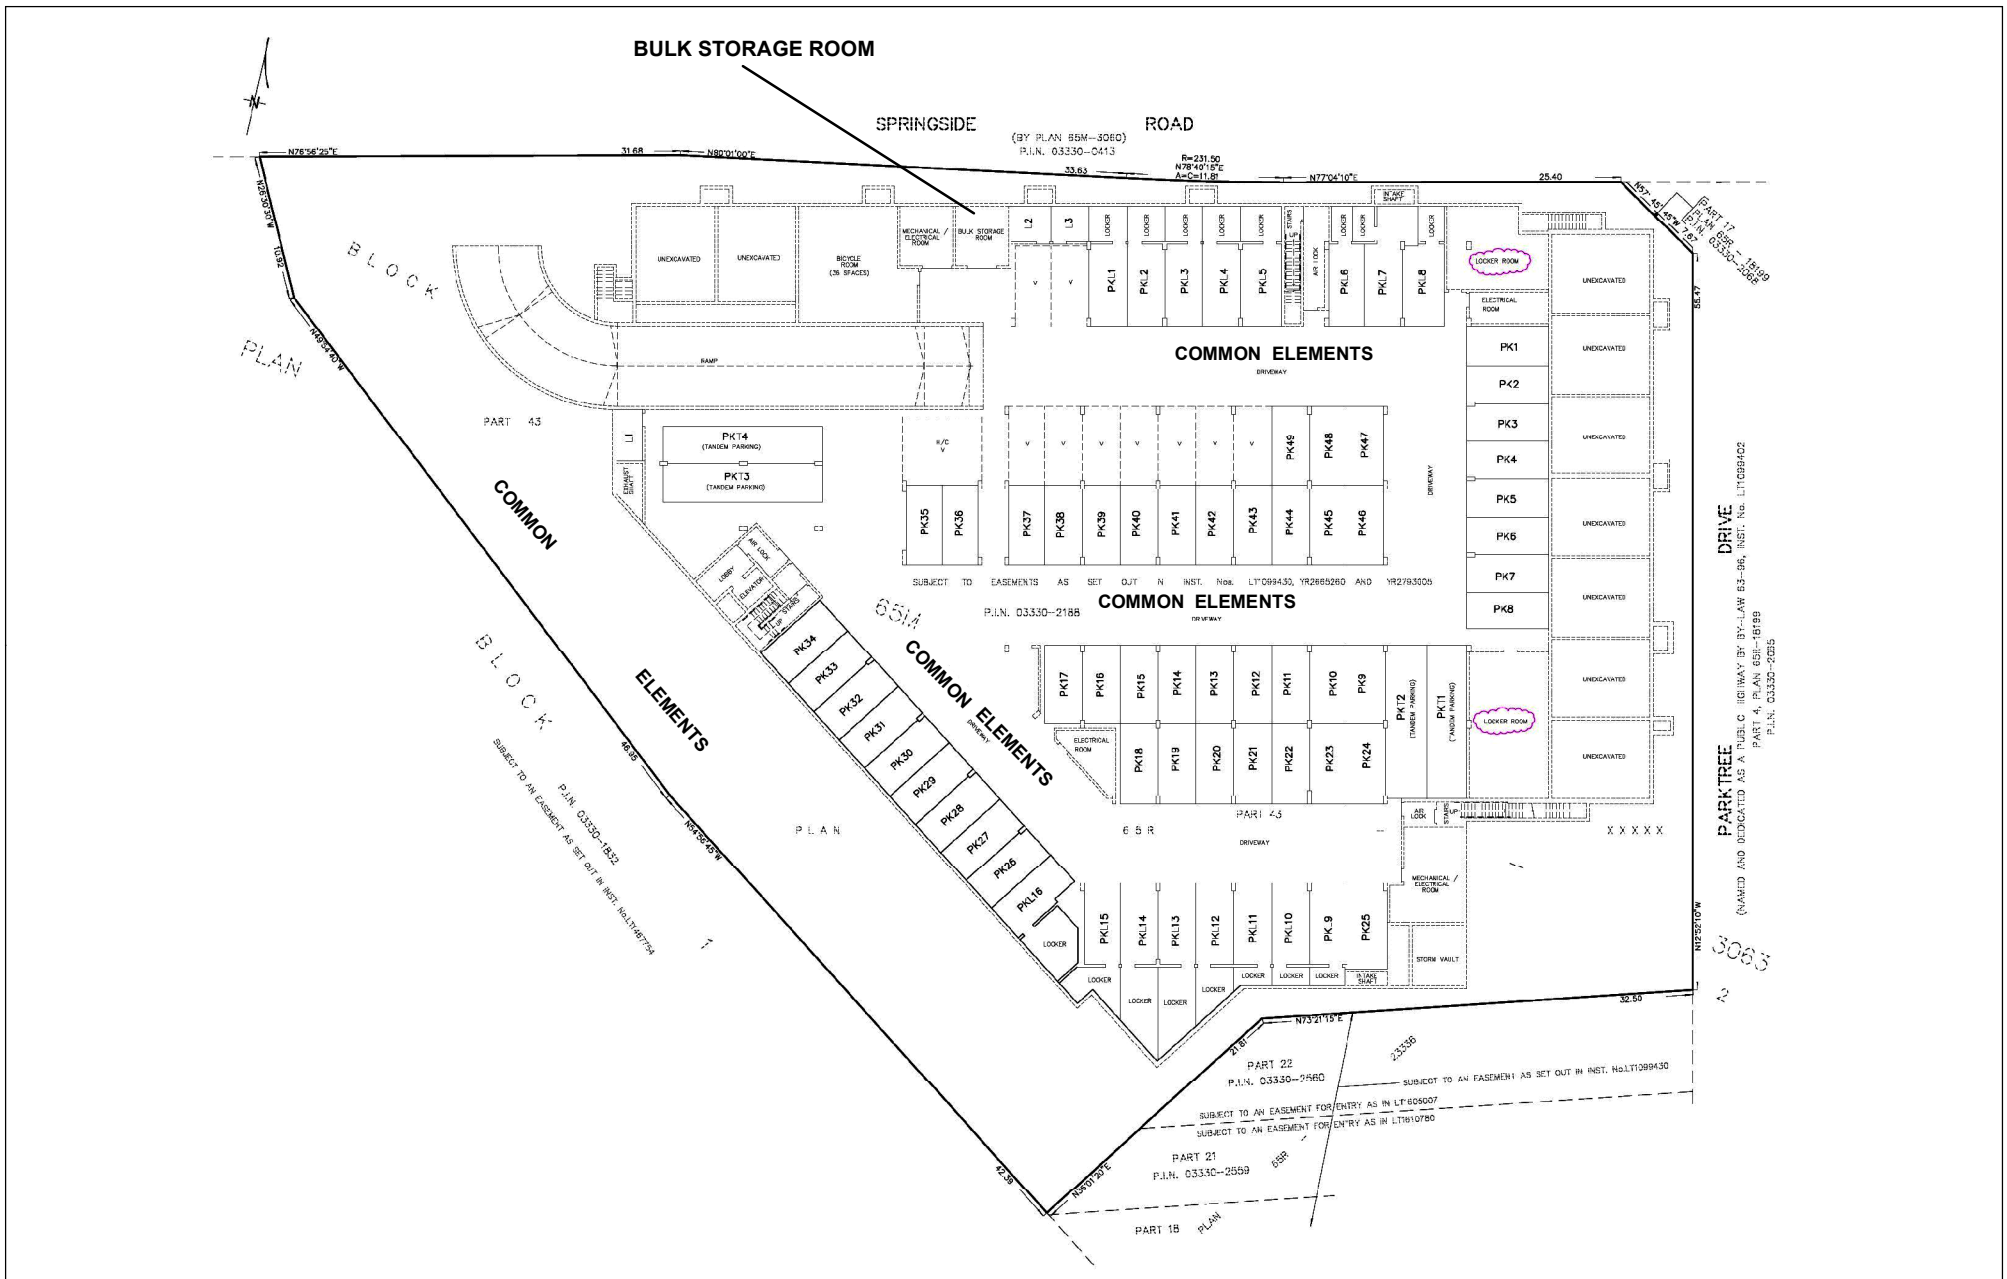

Draft Plan of Condominium (Common Elements) - Sheet 3 of 3

Attachment

LOCATION:
Part of Lot 17, Concession 4

APPLICANT:
Clustergarden Estates inc.



FILE:
19CDM-19V003
RELATED FILES:
PLC.19.003, DA.15.081
DATE:
September 17, 2019
Created on: 8/13/2019

6