

Location Map

LOCATION:
Part Lot 8, Concession 2; 130 Racco Parkway

APPLICANT:
Kartelle 130 Racco Parkway GP Inc.




Attachment

FILE:
DA.18.006

DATE:
September 17, 2019

1

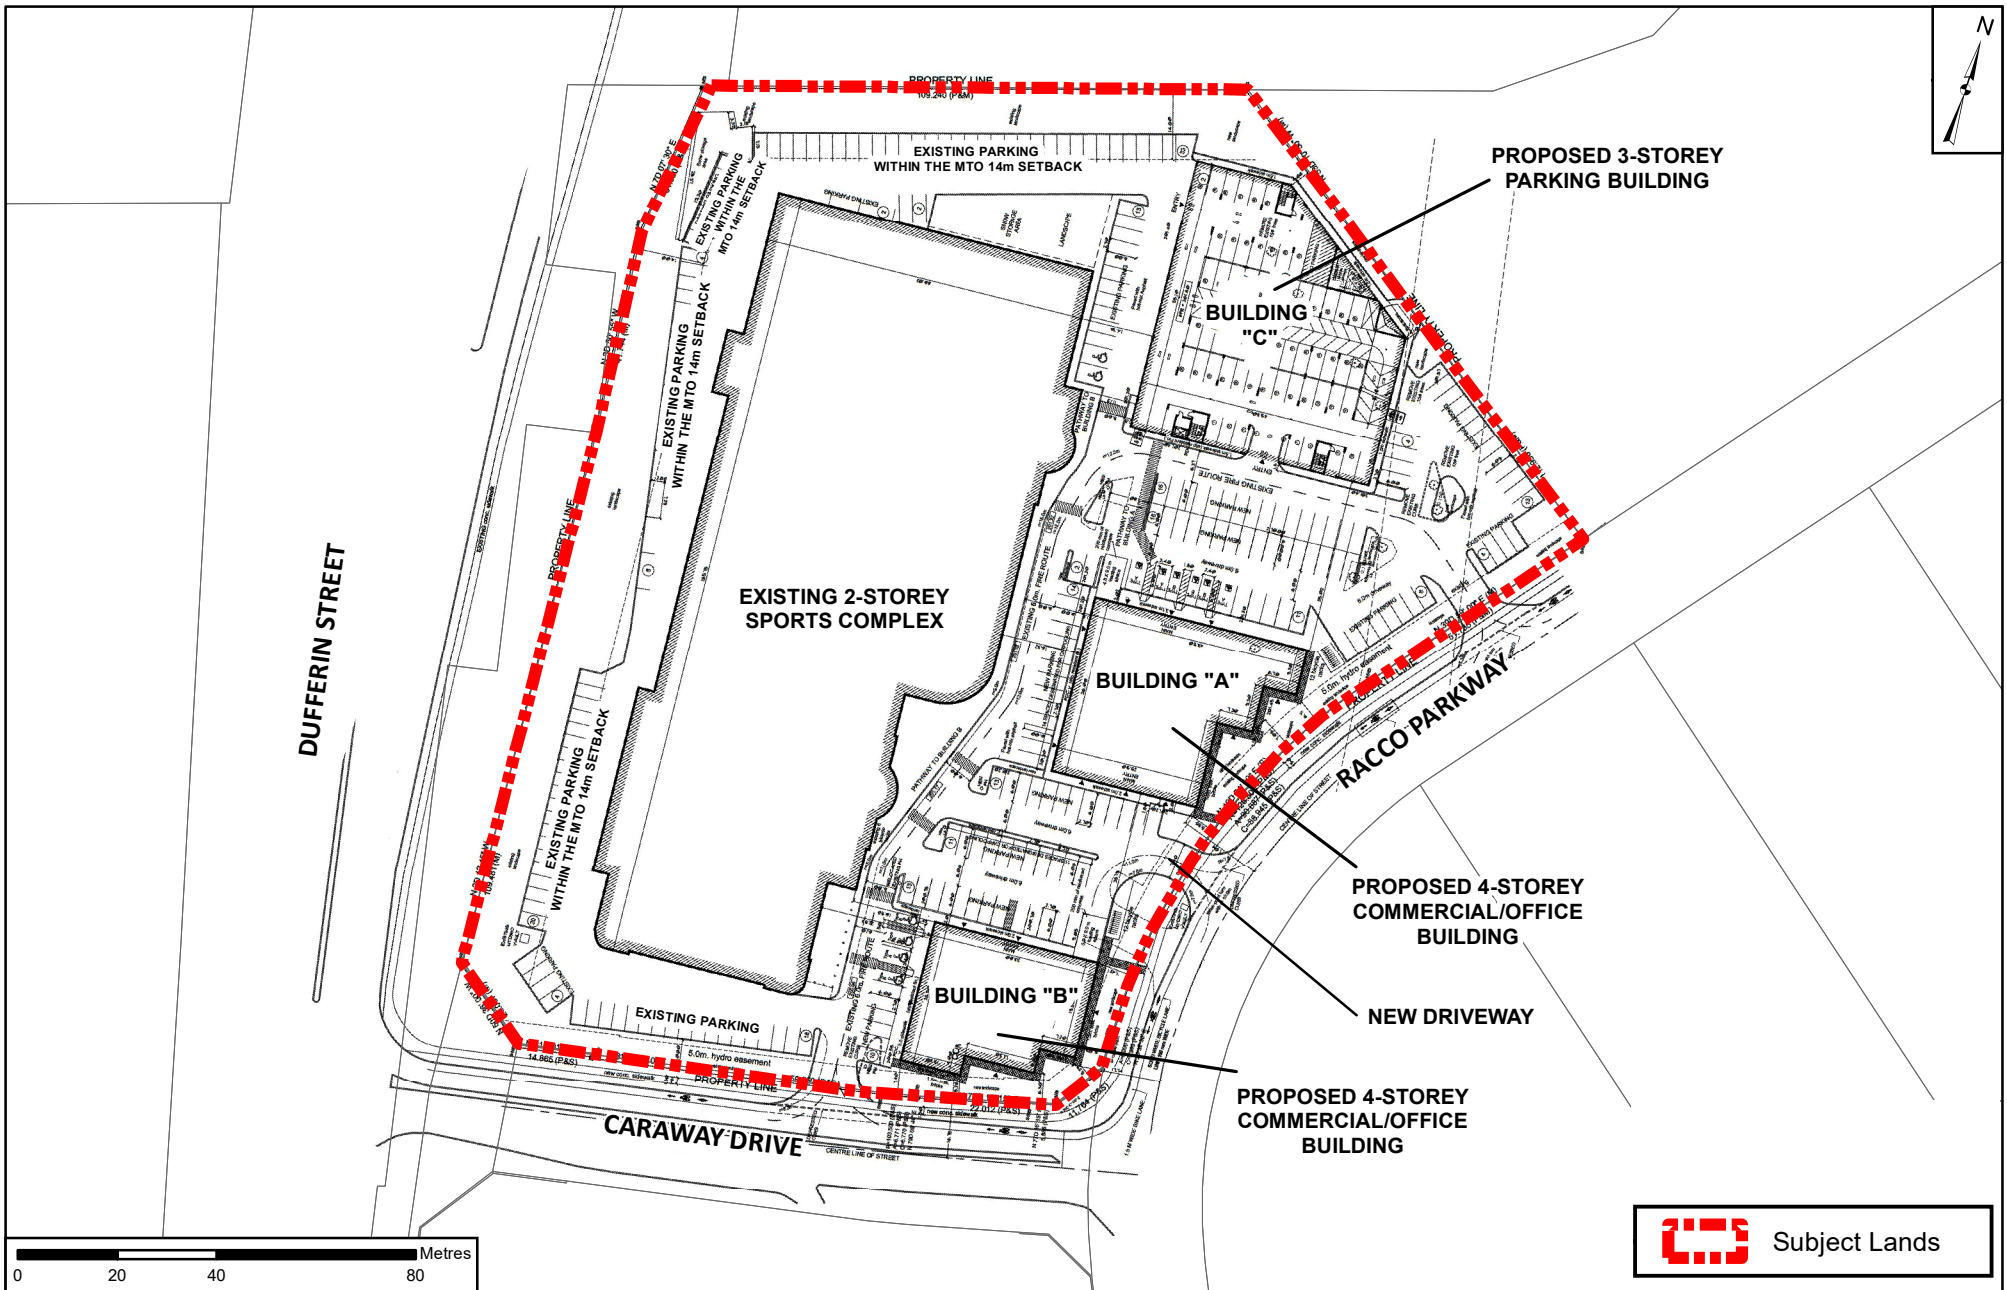

Site Plan

LOCATION:
Part Lot 8, Concession 2; 130 Racco Parkway

APPLICANT:
Kartelle 130 Racco Parkway GP Inc.

Document Path: N:\GIS_Archive\Attachments\DA\DA.18.006\DA.18.006_SitePlan.mxd




Attachment

FILE:
DA.18.006

DATE:
September 17, 2019

2

Printed on: 7/31/2019

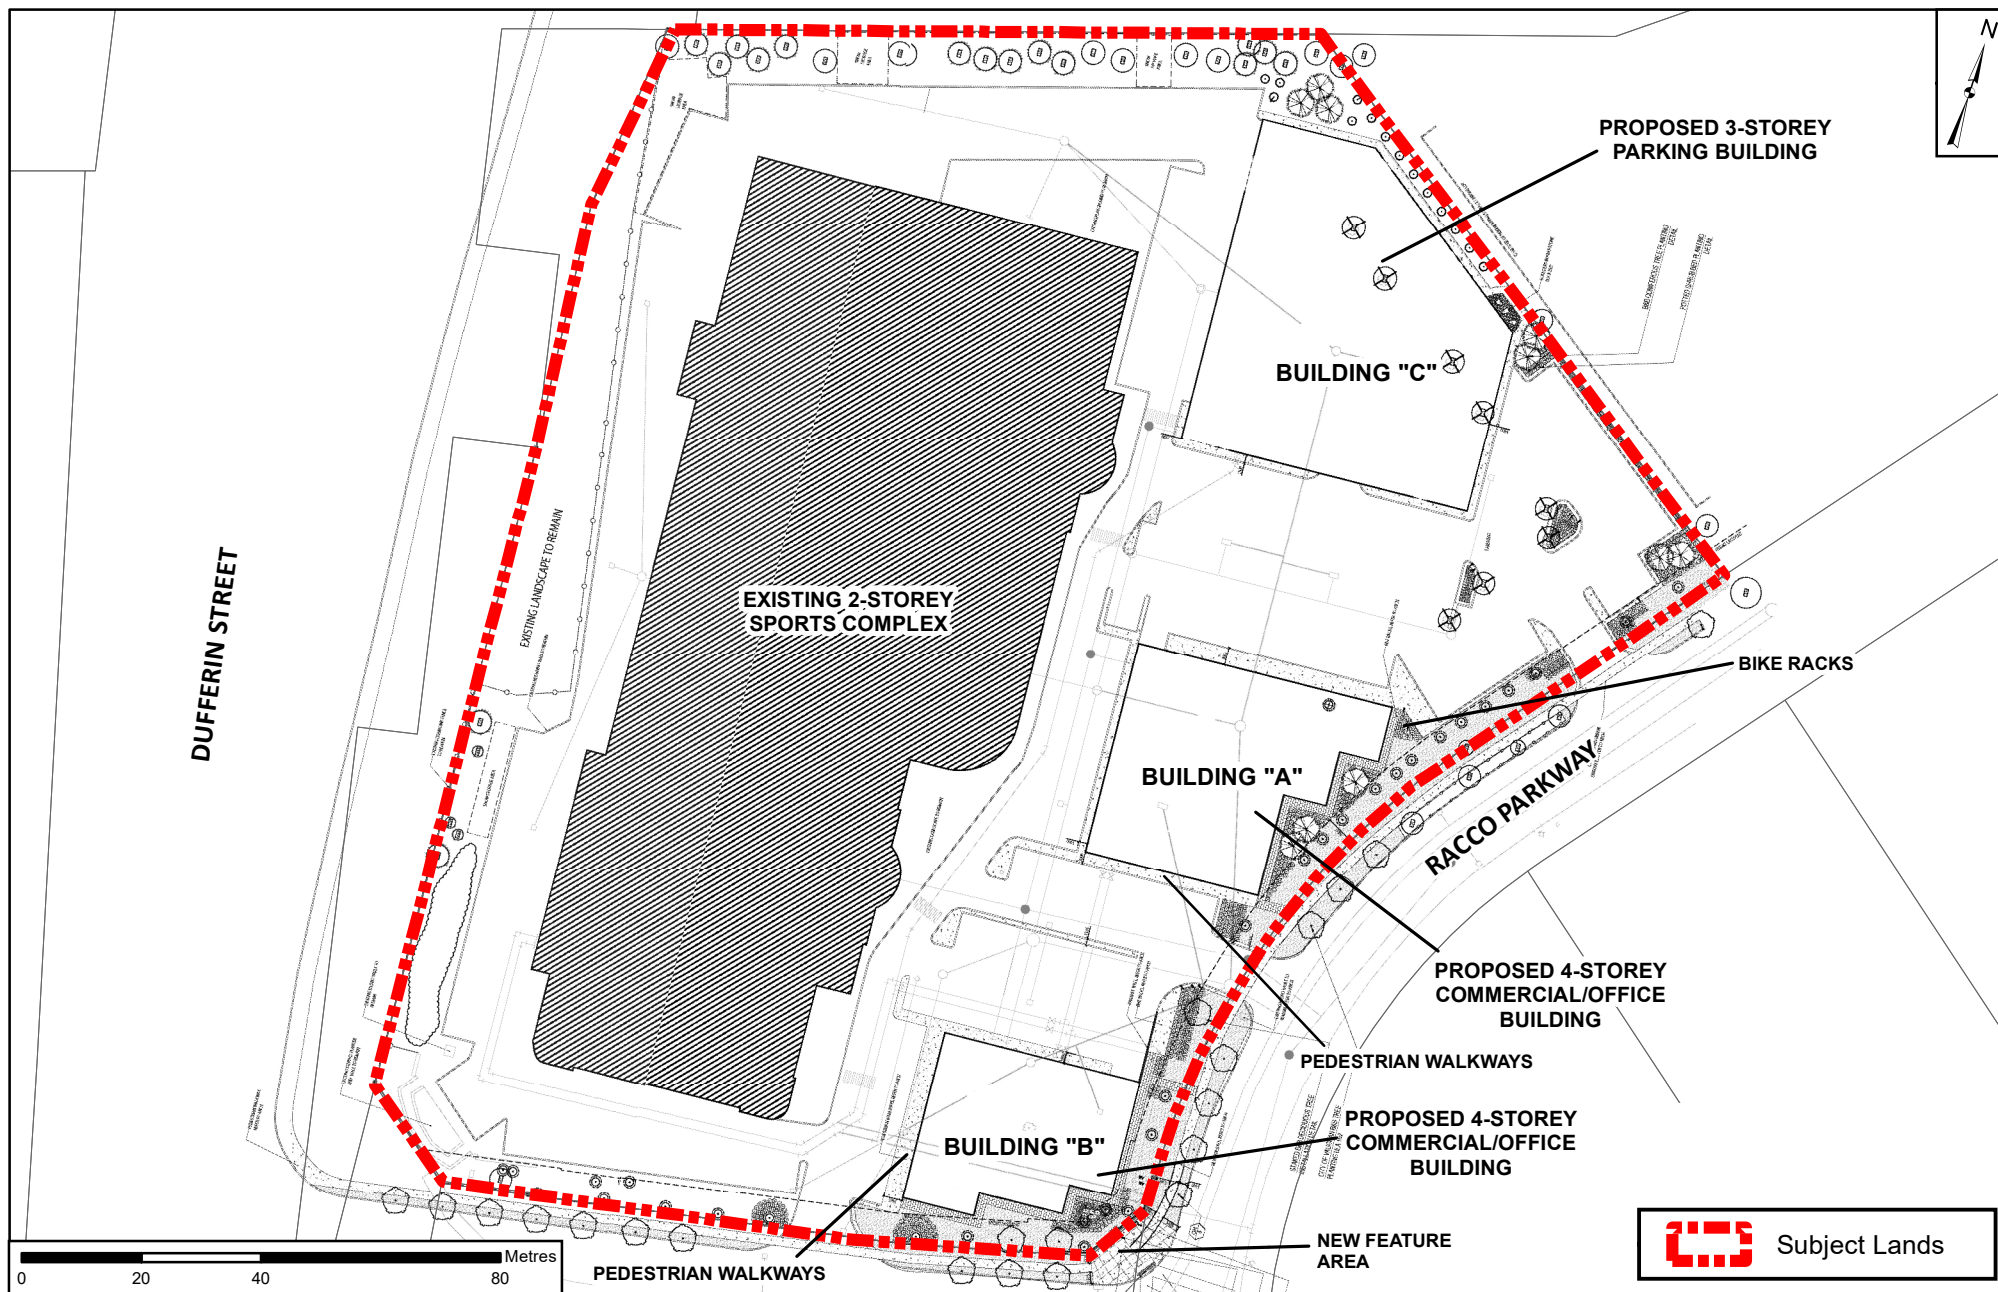

Landscape Plan

LOCATION:
Part Lot 8, Concession 2

APPLICANT:
Kartelle 130 Racco Parkway GP Inc.

Document Path: N:\GIS_Archive\Attachments\DA\DA.18.006\DA.18.006_LandscapePlan.mxd




Attachment

FILE:
DA.18.006


DATE:
September 17, 2019

3


Created on: 6/25/2019

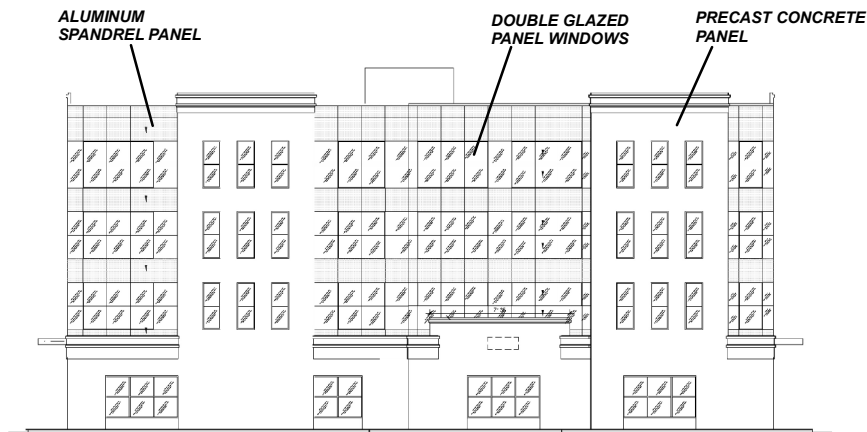


EAST ELEVATION - FACING RACCO PARKWAY

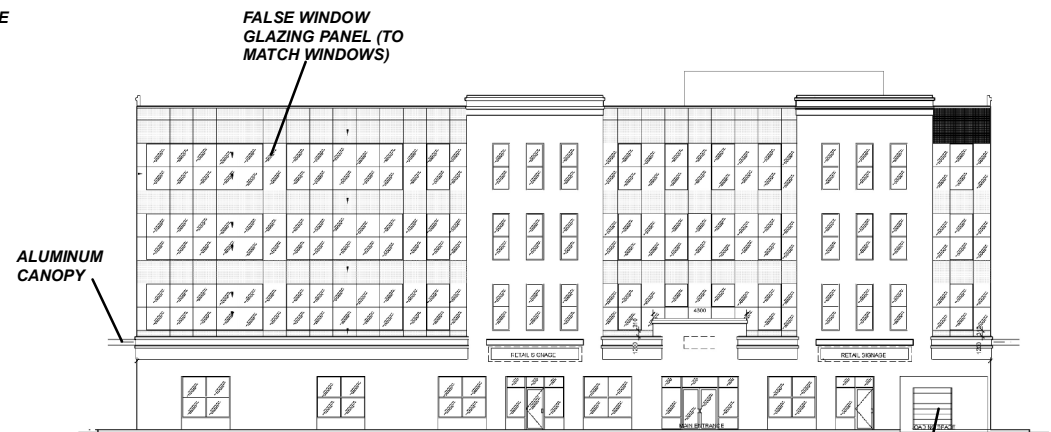

NORTH (FRONT) ELEVATION

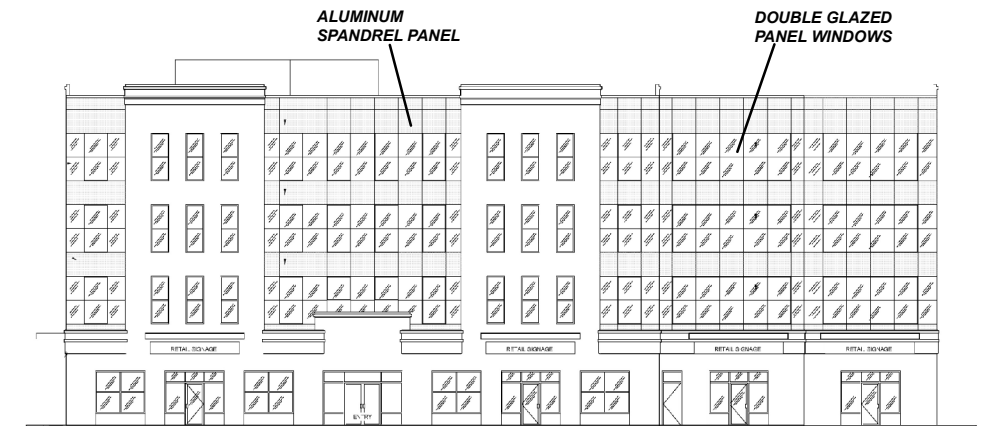

SOUTH (REAR) ELEVATION

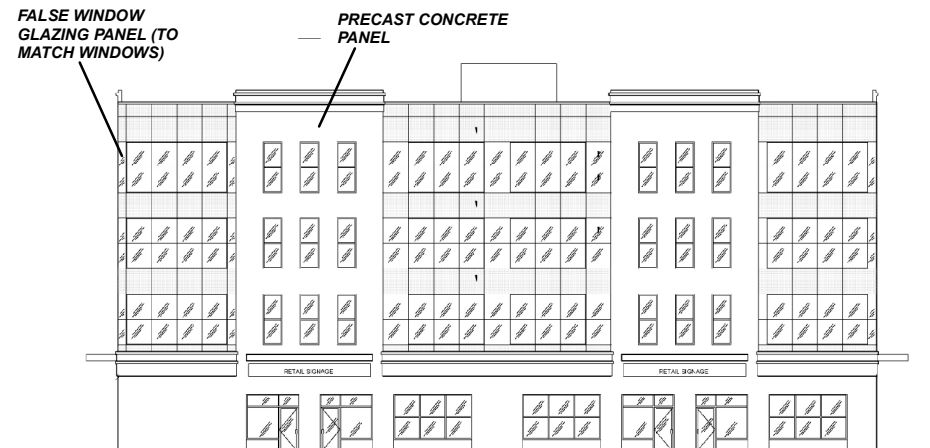

WEST ELEVATION

Elevations - Building "A"

LOCATION:
Part Lot 8, Concession 2; 130 Racco Parkway

APPLICANT:
Kartelle 130 Racco Parkway GP Inc.

Document Path: N:\GIS_Archive\Attachments\DA\DA.18.006\DA.18.006_ElevA.mxd




Attachment

FILE:
DA.18.006

DATE:
September 17, 2019

4

Printed on: 6/25/2019

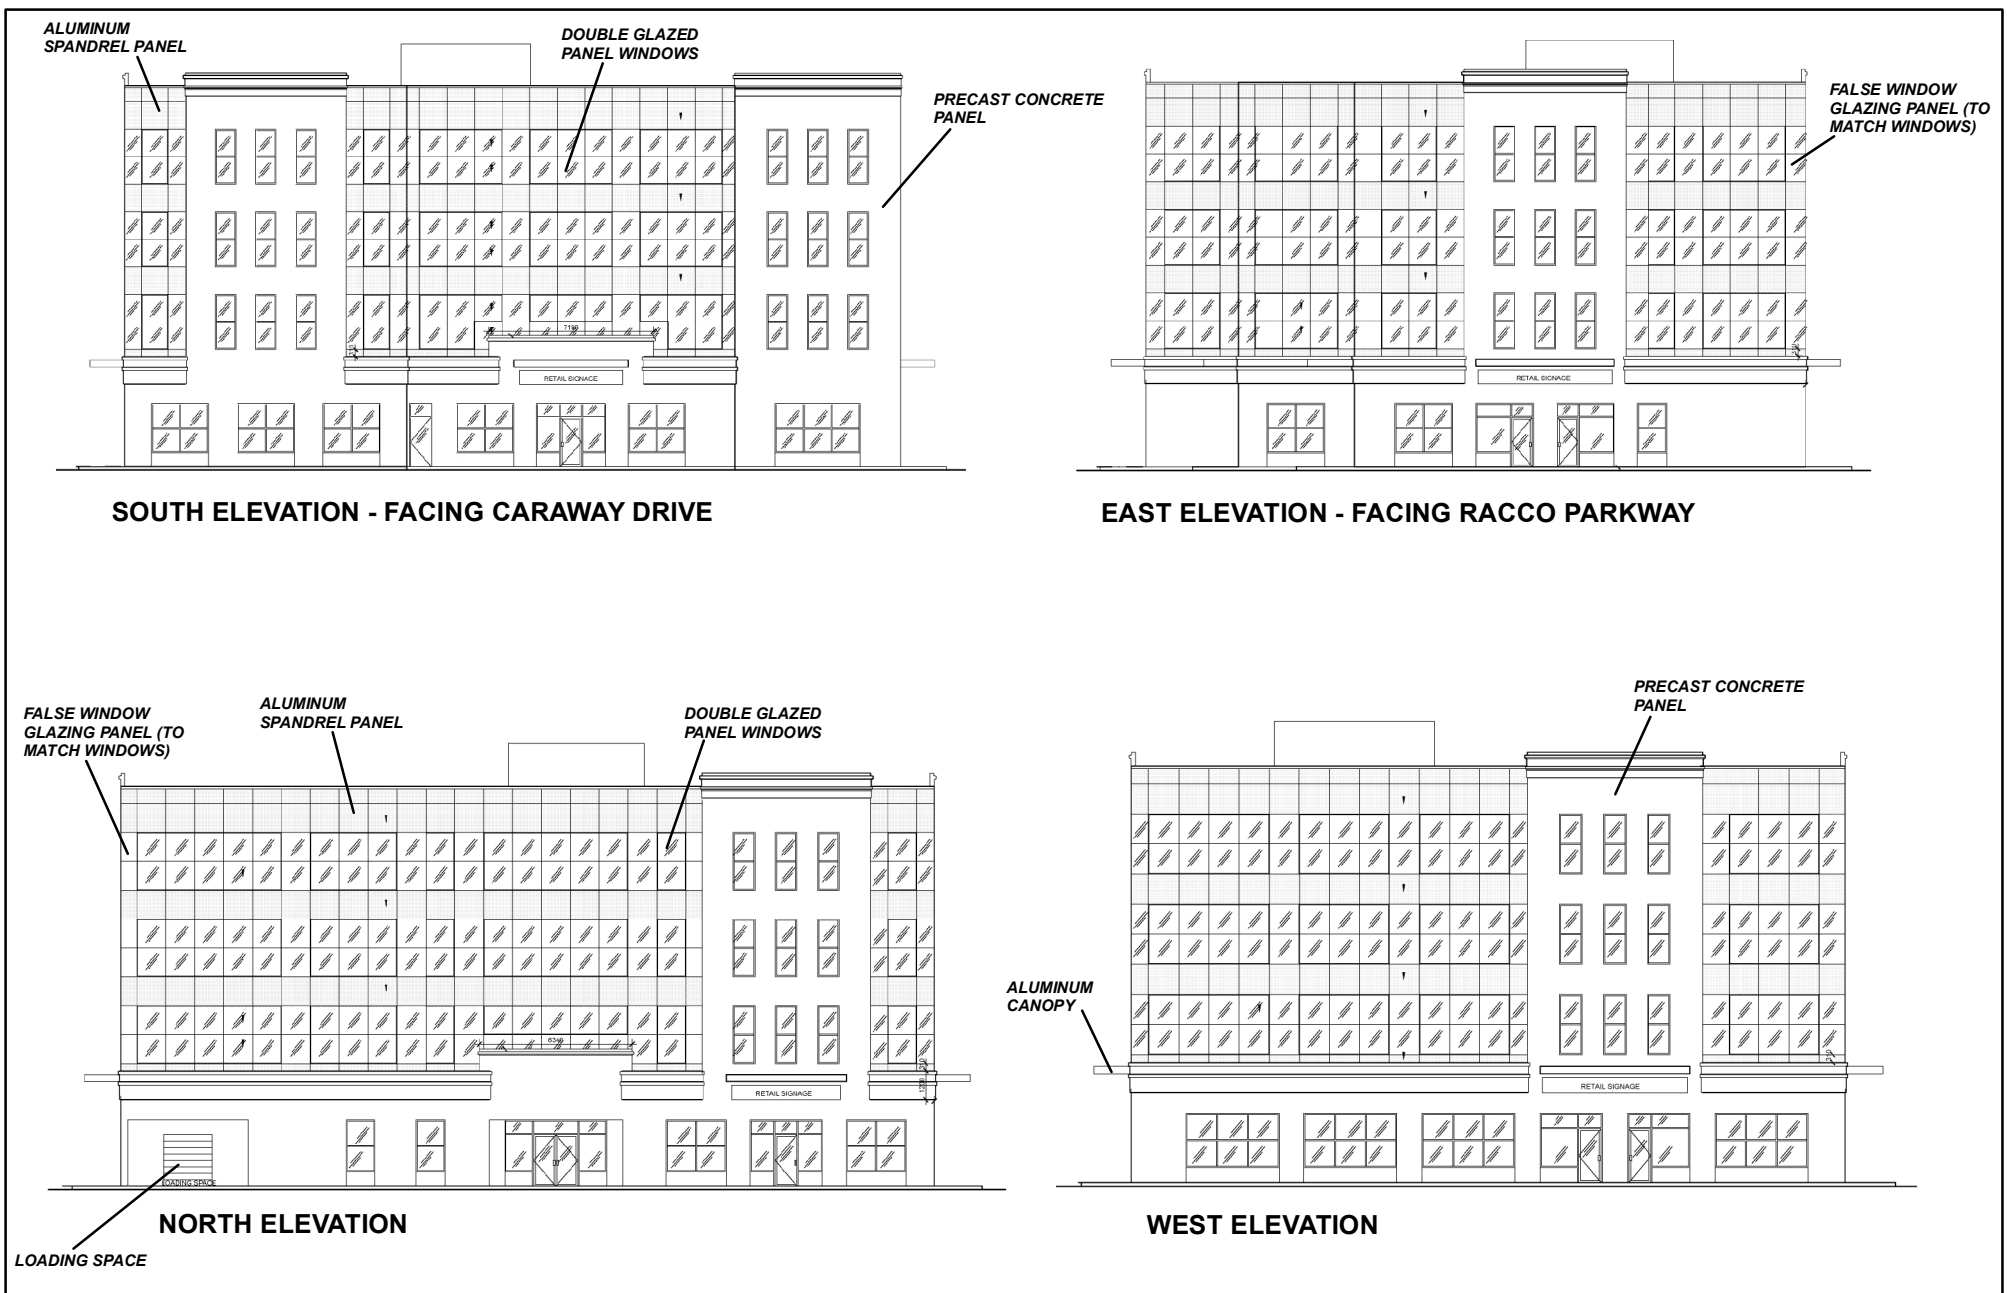

Elevations - Building "B"

LOCATION:
Part Lot 8, Concession 2; 130 Racco Parkway

APPLICANT:
Kartelle 130 Racco Parkway GP Inc.

Document Path: N:\GIS_Archive\Attachments\DA\DA.18.006\DA.18.006_ElevB.mxd







Attachment

FILE:
DA.18.006

DATE:
September 17, 2019

5

Created on: 6/25/2019

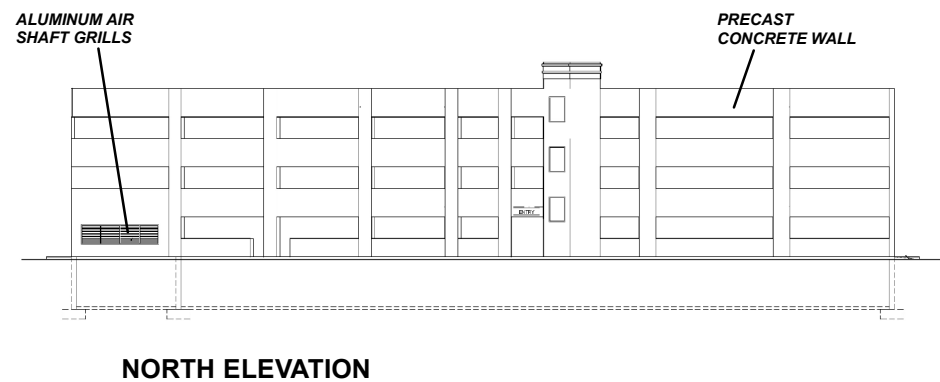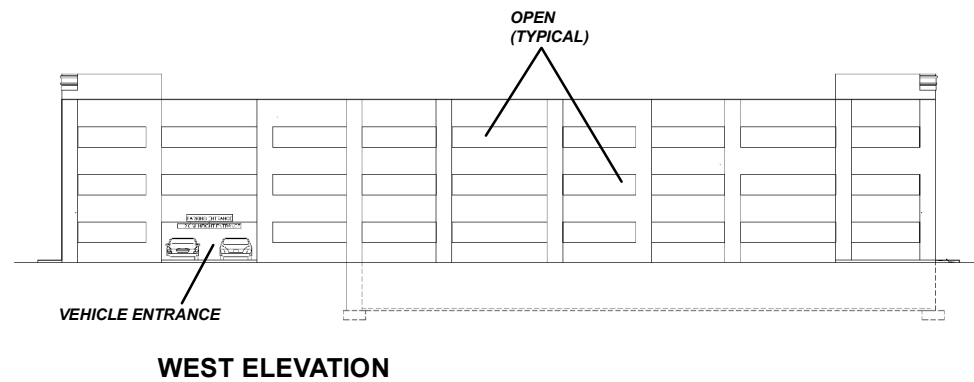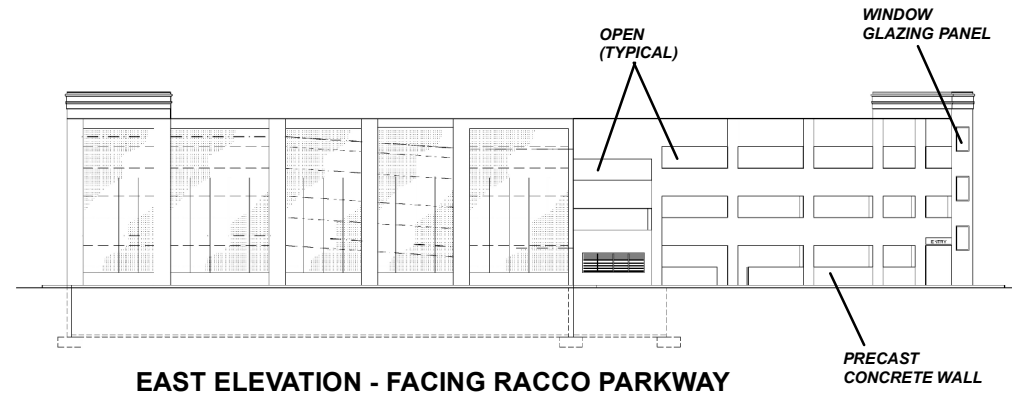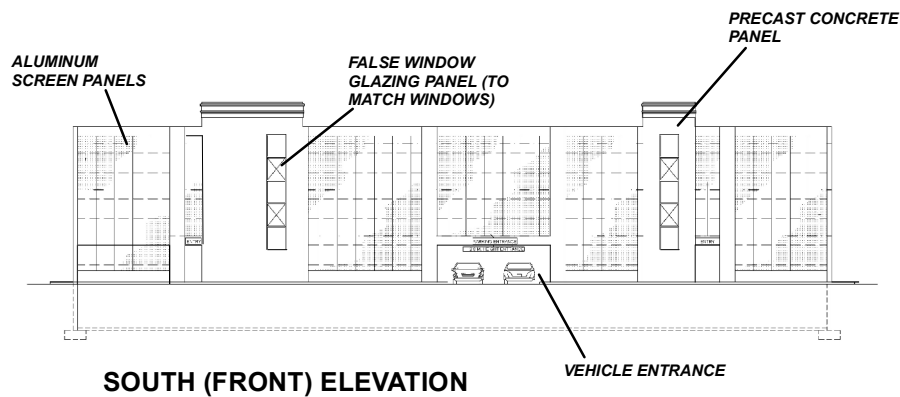

Elevations - Building "C"

LOCATION:
Part Lot 8, Concession 2; 130 Racco Parkway

APPLICANT:
Kartelle 130 Racco Parkway GP Inc.

Document Path: N:\GIS_Archive\Attachments\DA\DA.18.006\DA.18.006_ElevC.mxd



Attachment

FILE:
DA.18.006

DATE:
September 17, 2019

6

Created on: 6/25/2019