

Location Map

Location: 1176 Rutherford Road;
Part of Lot 16, Concession 2

Applicant:
Norstar Group of Companies




Attachment

FILE: Z.15.023
RELATED FILE: DA.15.022

DATE:
September 17, 2019

1

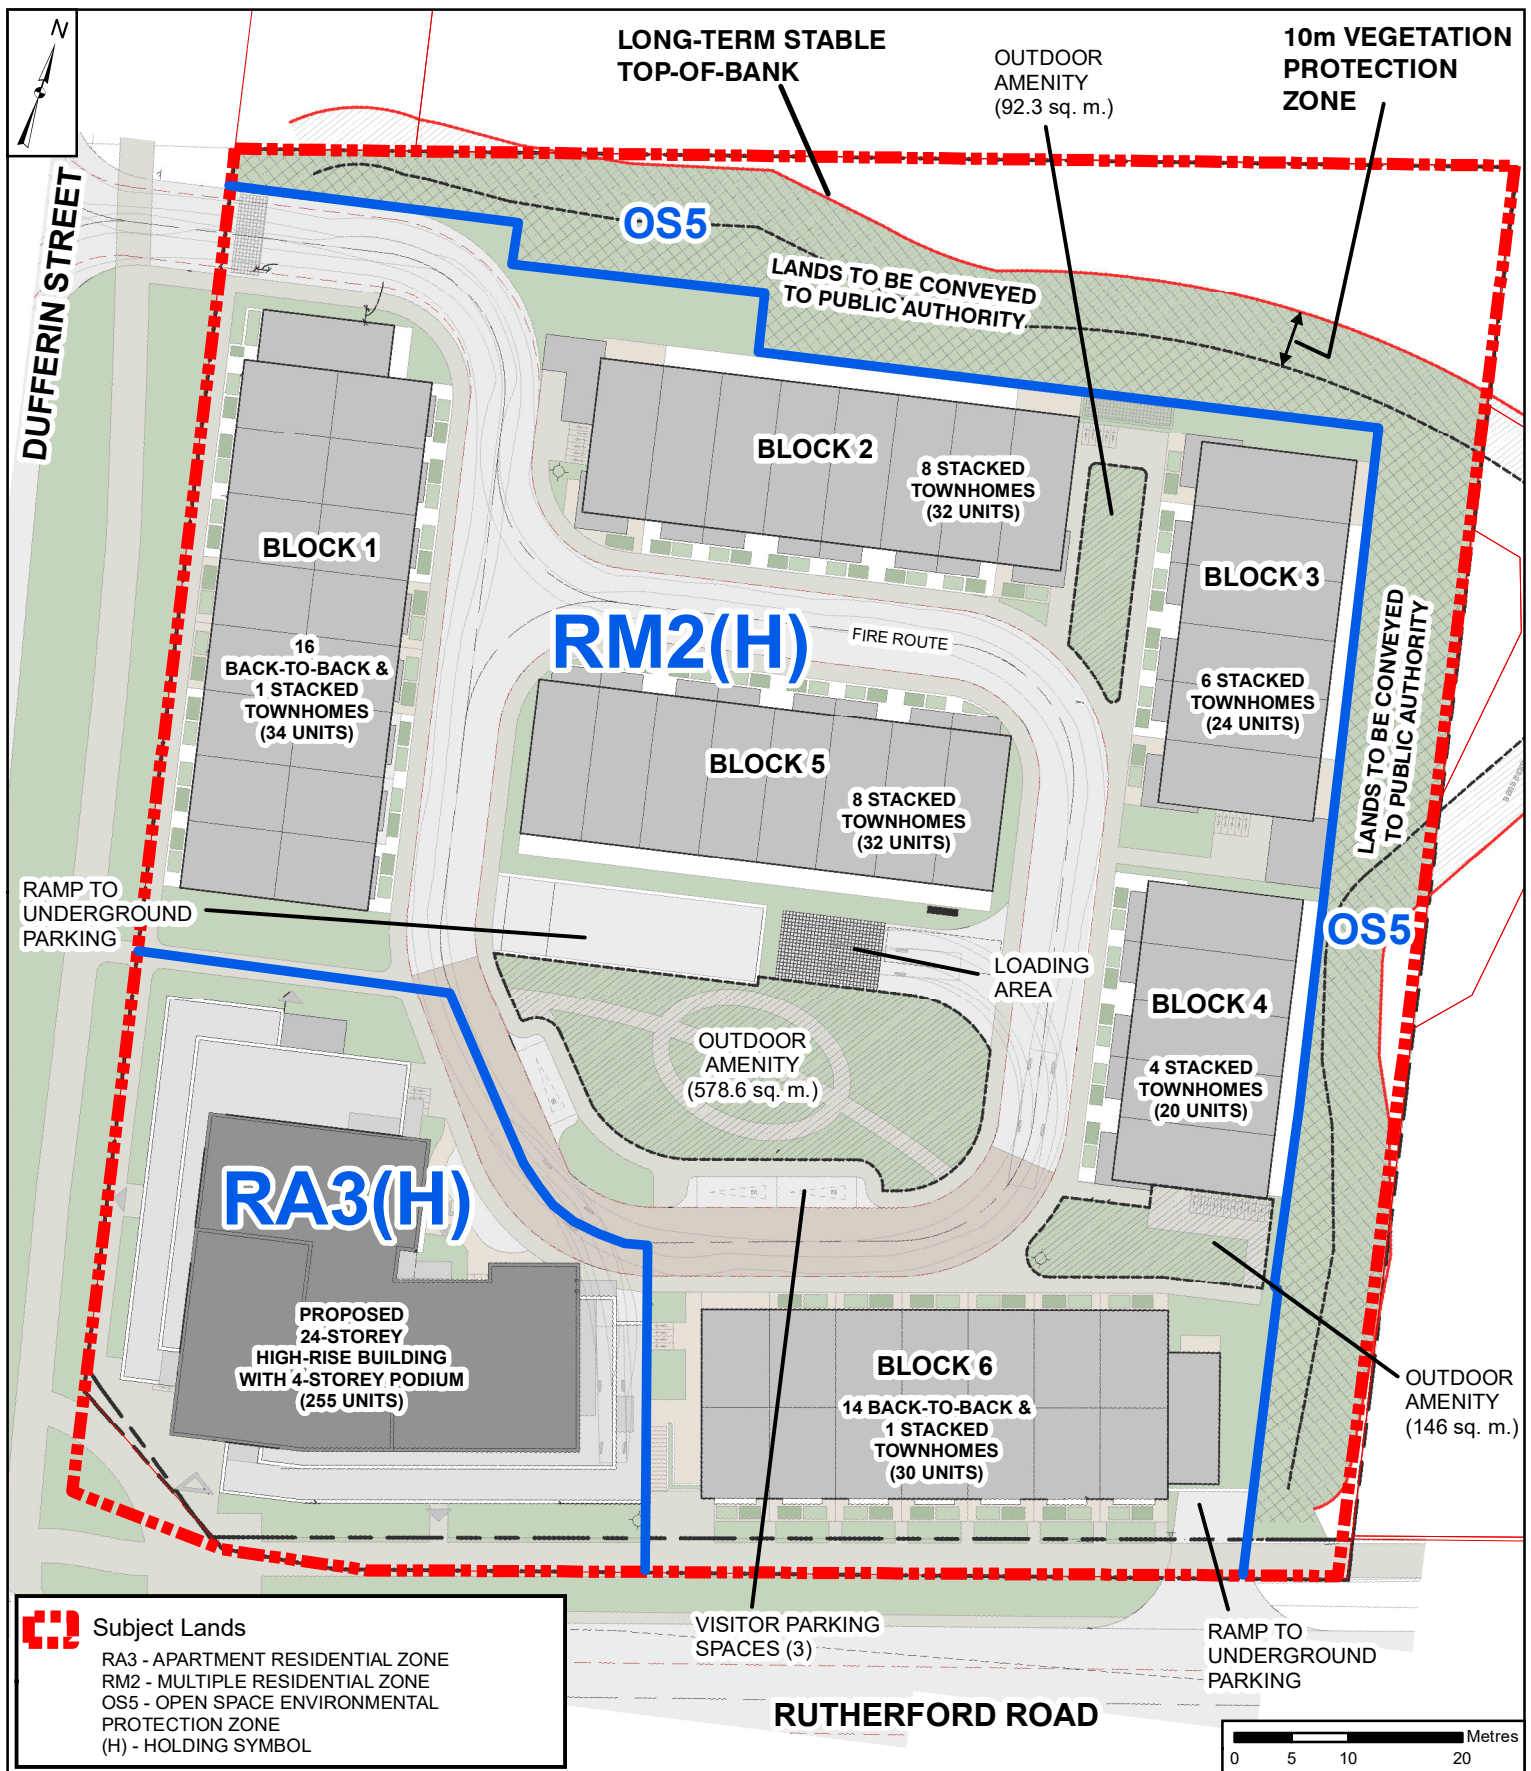

Proposed Zoning & Site Plan

LOCATION: 1176 Rutherford Road;
Part Lot 16, Concession 2


APPLICANT:
Norstar Group of Companies



FILE: Z.15.023
RELATED FILE: DA.15.022

DATE:
September 17, 2019

Attachment
2

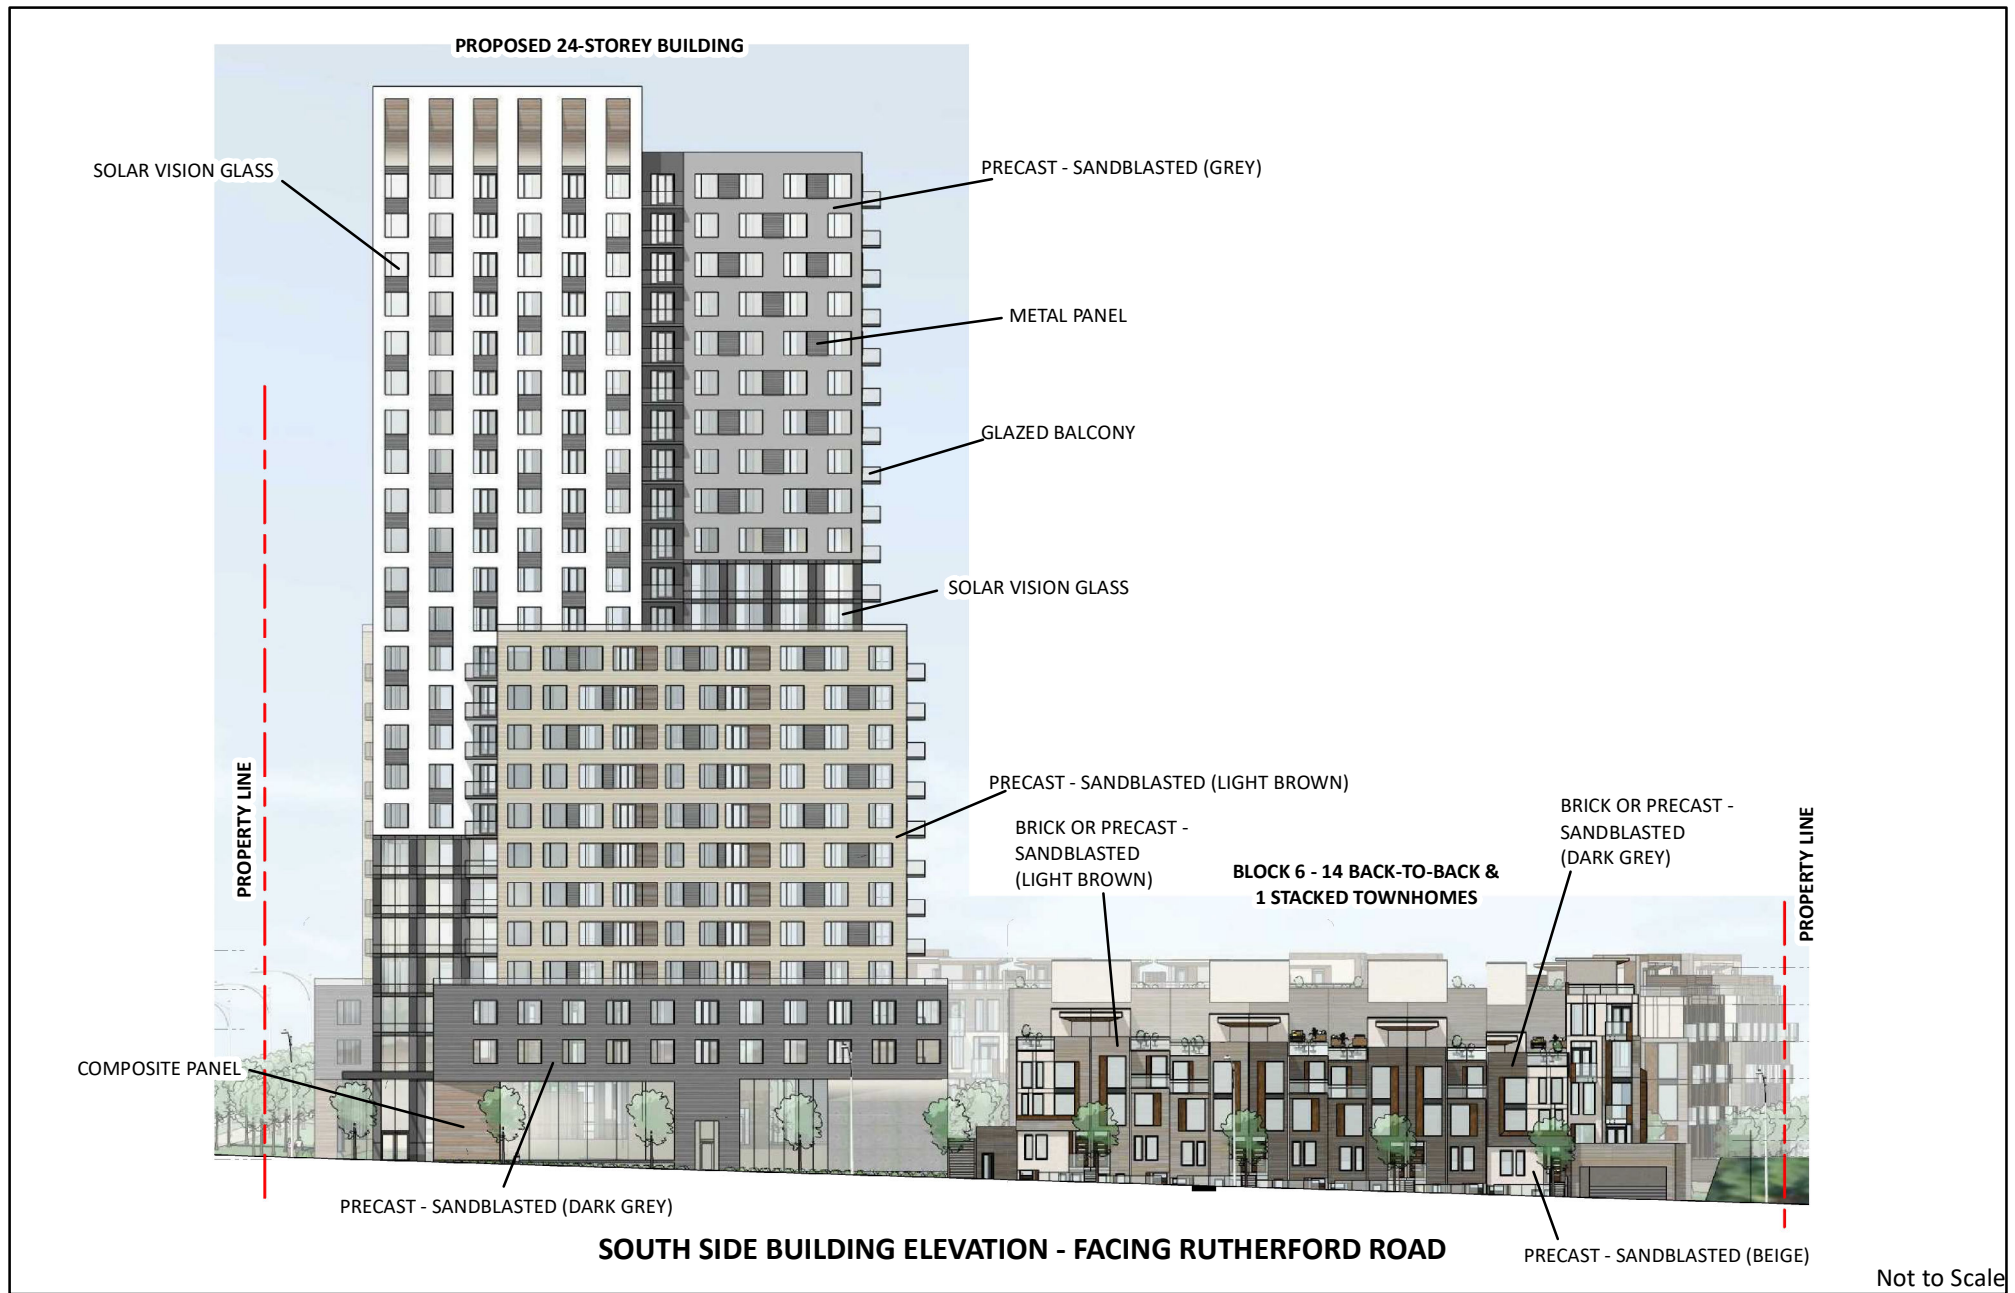

South Elevation

LOCATION: 1176 Rutherford Road;
Part Lot 16, Concession 2

APPLICANT:
Norstar Group of Companies

Document Path: N:\GIS_Archive\Attachments\Z\Z.15.023\Z.15.023_SElevations.mxd




Attachment

FILE: Z.15.023
RELATED FILE: DA.15.022

DATE:
September 17, 2019

4

Created on: 7/5/2019

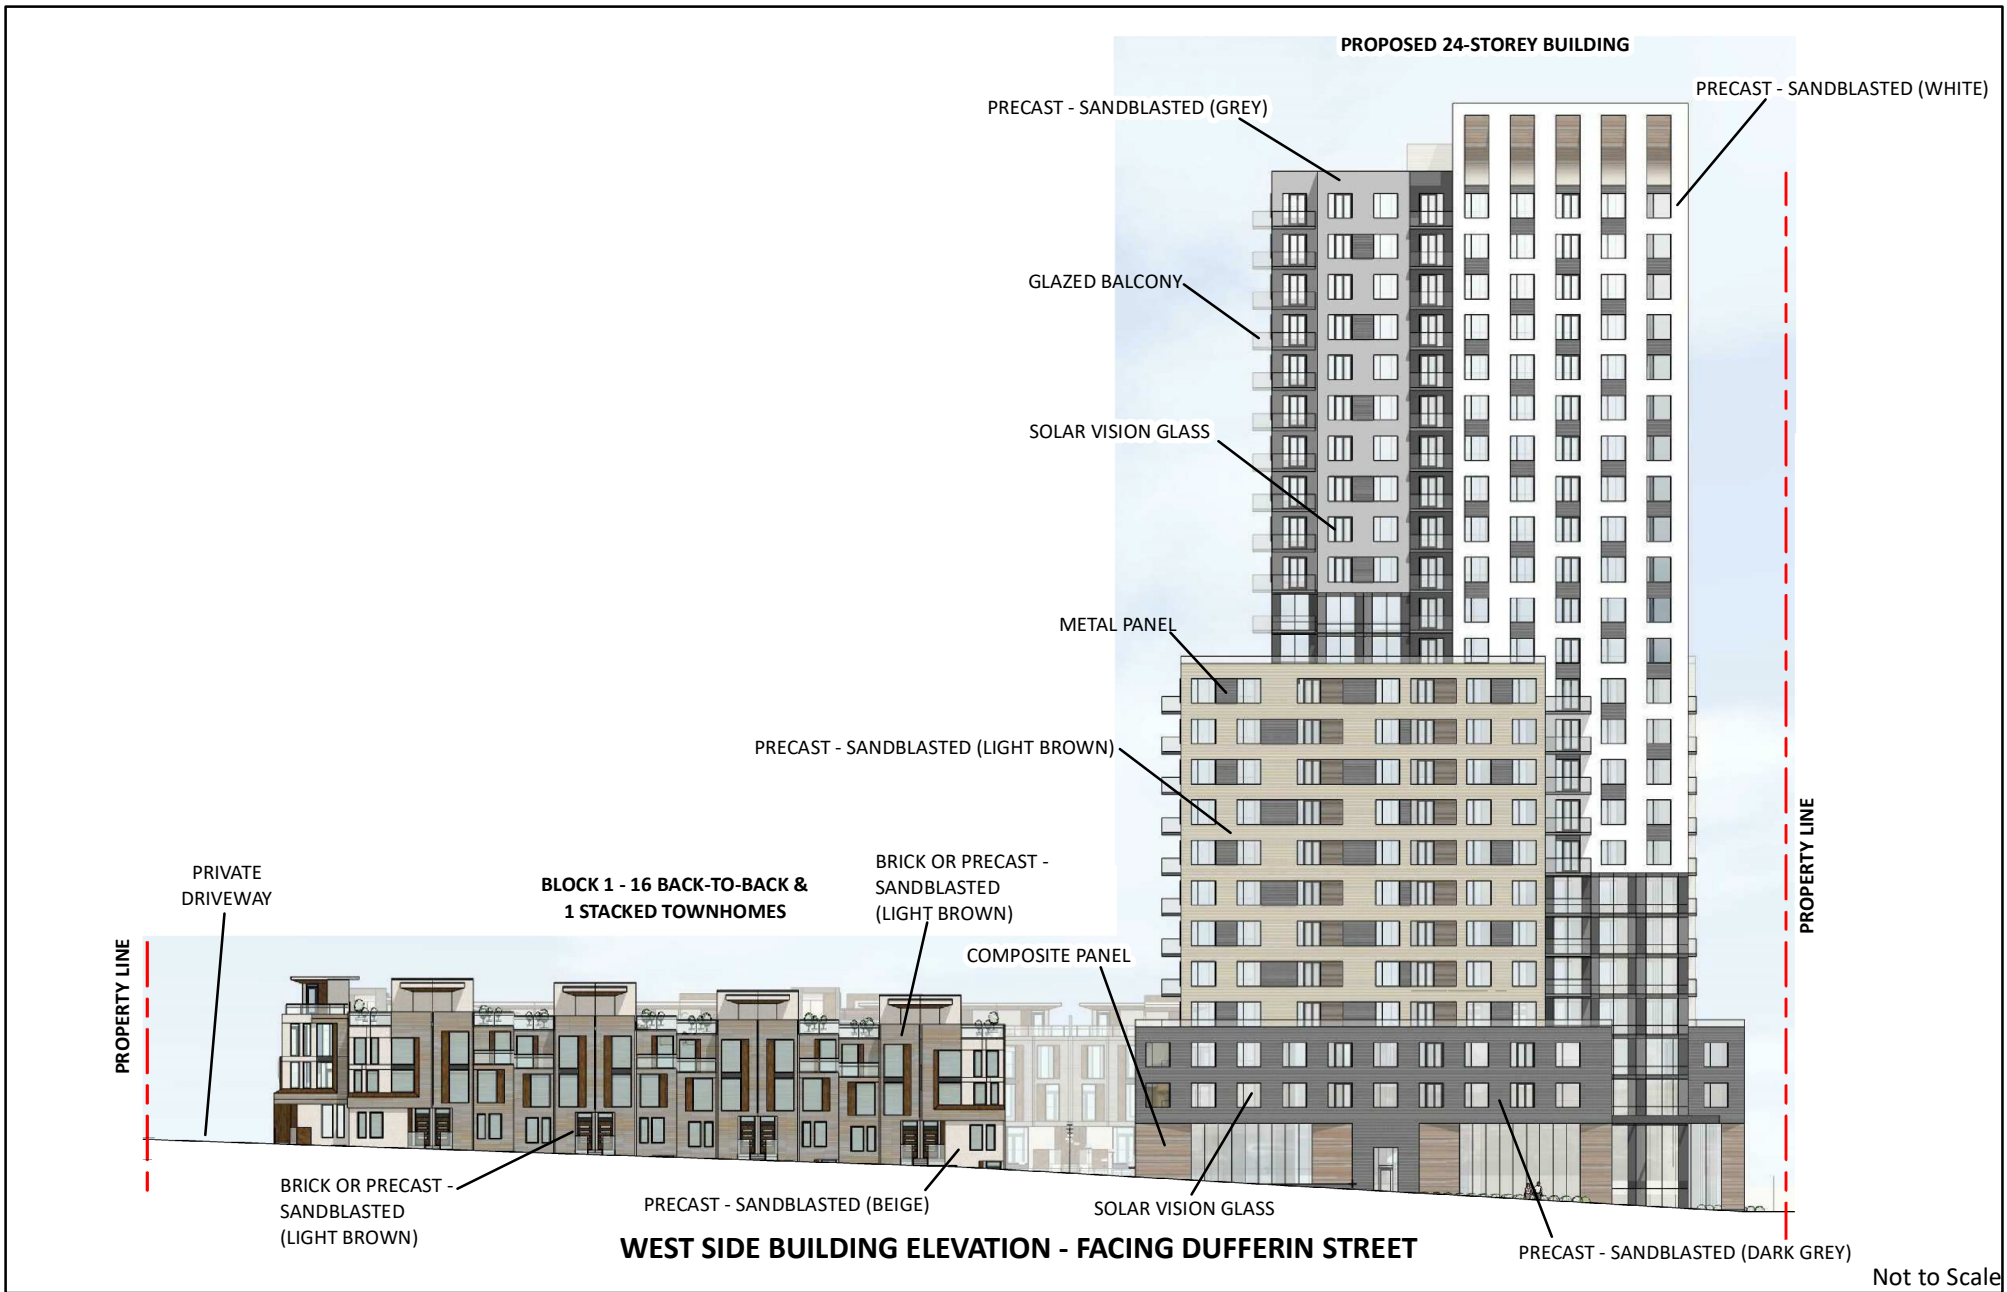

West Elevation

LOCATION: 1176 Rutherford Road;
Part Lot 16, Concession 2

APPLICANT:
Norstar Group of Companies

Document Path: N:\GIS_Archive\Attachments\Z\Z.15.023\Z.15.023_WElevations.mxd




Attachment

FILE: Z.15.023
RELATED FILE: DA.15.022


DATE:
September 17, 2019

5

Created on: 7/5/2019

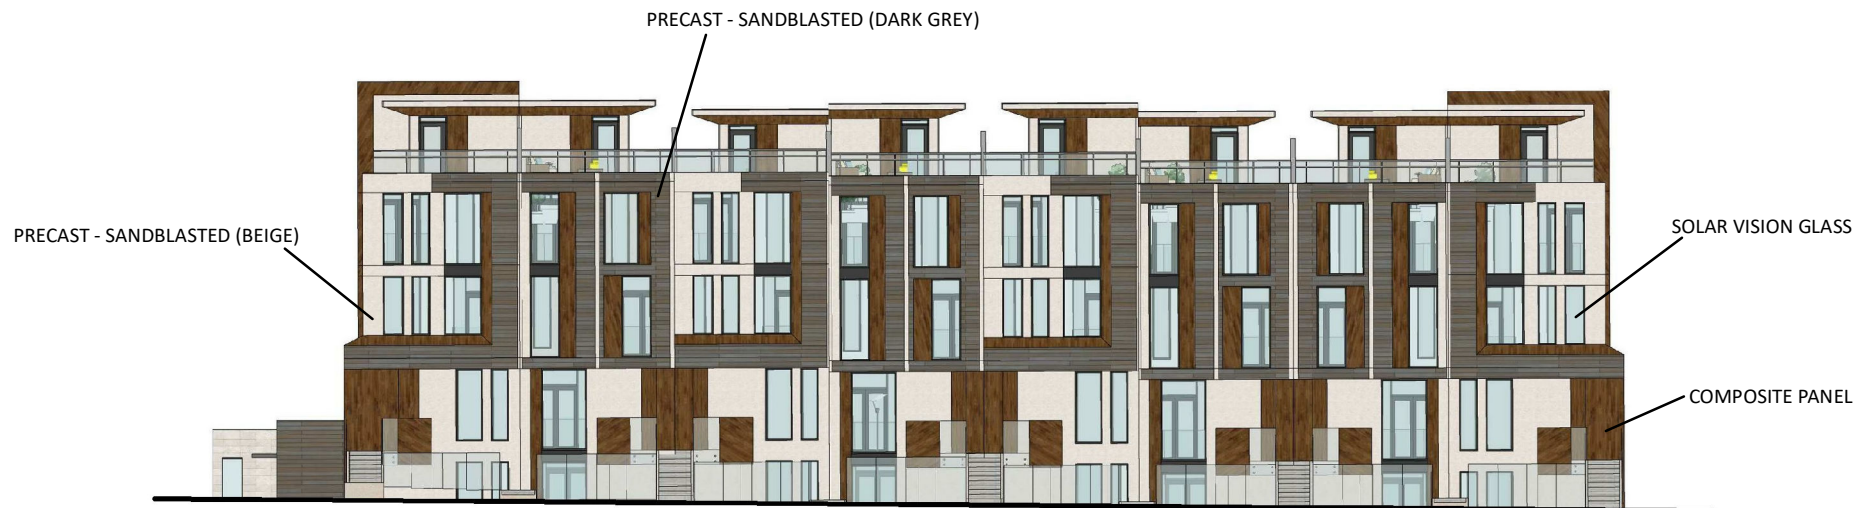

TYPICAL STACKED TOWNHOUSE ELEVATION (BLOCK 2 - FACING SOUTH)

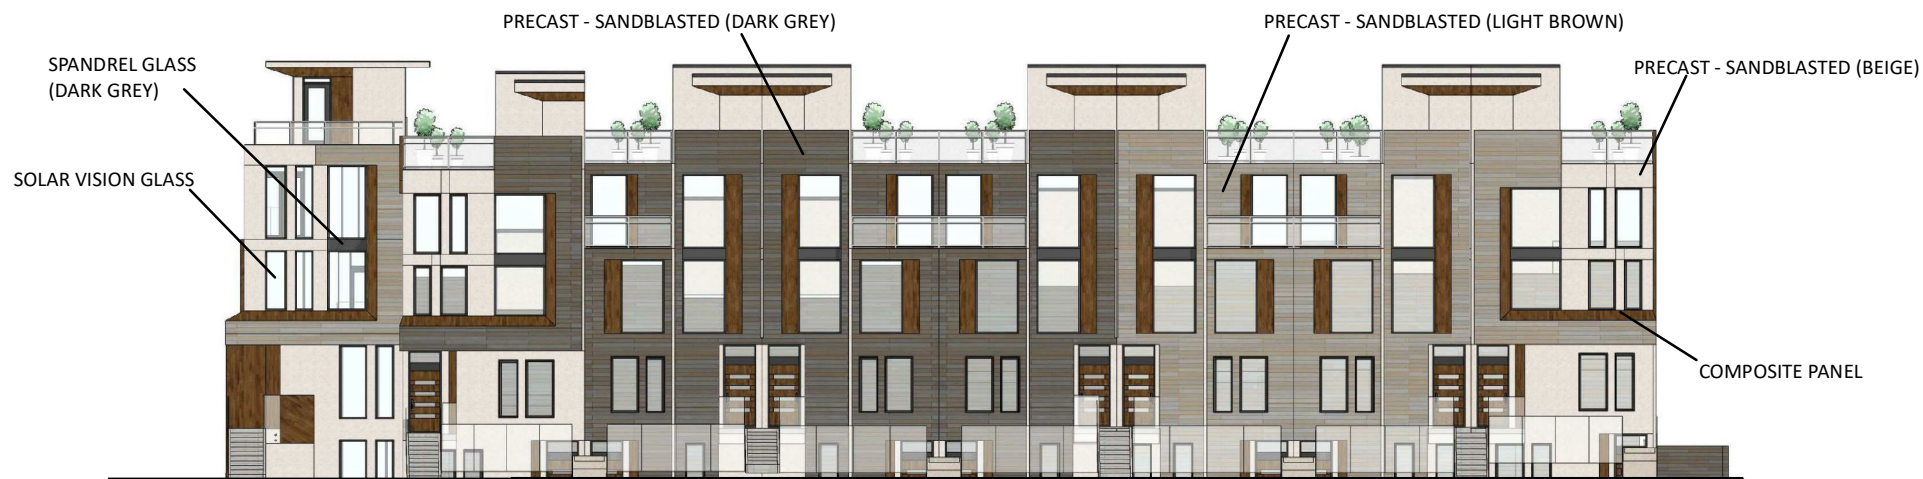

TYPICAL BACK-TO-BACK & STACKED TOWNHOUSE ELEVATION (BLOCK 6 - FACING NORTH)

Not to Scale

Typical Stacked and Back-to-Back Townhouse Block Elevations

APPLICANT: 1176 Rutherford Road;
Norstar Group of Companies

LOCATION: Part Lot 16, Concession 2



Attachment

FILE: Z.15.023
RELATED FILE: DA.15.022

DATE:
September 17, 2019

6



PERSPECTIVE LOOKING NORTH-WEST

Not to Scale

Perspective Rendering

LOCATION: 1176 Rutherford Road;
Part Lot 16, Concession 2

APPLICANT:
Norstar Group of Companies



Attachment

FILE: Z.15.023
RELATED FILE: DA.15.022

DATE:
September 17, 2019

7