

TREE INVENTORY TABLE



#	Scientific Name	Common Name	Location	DBH (cm)	DAB (cm)	Crwm (m)	Condition Rating	Structural & Biological Condition Notes	Native Status	Tree Action	Minimum Protection Distance Required (m)	
1	<i>Acer platanoides</i>	Norway Maple	municipal right-of-way	18.5	11	32	8	Good	non-native	Remove	NA	
2	<i>Juglans nigra</i>	Black Walnut	municipal right-of-way	21.5	27	8	Good	good form, even crown	native	Remove	NA	
3	<i>Picea glauca</i>	White Spruce	municipal right-of-way	43	64	9	Dead	no living needles present on tree	native	Historical Hazard, Remove	NA	
4	<i>Prunus sp.</i>	Cherry	municipal right-of-way	14	16.5	27	6	Fair	2 stems, one stem with major storm damage (missing canopy), tree leans west, old 100' high sign mass present	non-native genus	Remove	NA
5	<i>Acer saccharum</i>	Sugar Maple	municipal right-of-way	15.5	6	33	7	Good/Fair	fine stem angled at base, 2 stub cuts in canopy	native	Preserve	1.8
6	<i>Acer saccharum</i>	Sugar Maple	CP Railway	19.5	25	6	Good/Fair	high canopy, 3 small dead branches in lower canopy, co-dominant leaders	native	Preserve	1.8	
7	<i>Juglans nigra</i>	Black Walnut	CP Railway	24.5	31	9	Good/Fair	multiple leaders	native	Remove	NA	
8	<i>Acer platanoides</i>	Norway Maple	private property, edge of tree line	20	26	7	Good	co-dominant leaders	non-native	Remove	NA	
9	<i>Acer platanoides</i>	Norway Maple	CP Railway	20	26	7	Good	co-dominant leaders	non-native	Preserve	1.8	
10	<i>Malus sp.</i>	Apple Tree	CP Railway	12.5	26	37	9	Fair	1 dead limb (~20m call)	non-native genus	Preserve	2.4
11	<i>Acer platanoides</i>	Norway Maple	private property, edge of tree line	23	30	10	Good	2 dead branches in lower canopy	non-native	Remove	NA	
12	<i>Acer platanoides</i>	Norway Maple	private property, edge of tree line	21.5	26	10	Good	brooked trunk	native	Remove	NA	
13	<i>Betula papyrifera</i>	Paper Birch	private property	18	24	6	Fair	uneven canopy, canopy grows mostly on north side of tree, co-dominant leaders	native	Remove	NA	
14	<i>Acer platanoides</i>	Norway Maple	private property	24.5	27	10	Good/Fair	poor form, 1 dead limb (~8' at lower canopy)	non-native	Remove	NA	
15	<i>Acer platanoides</i>	Norway Maple	private property	25	32	9	Good	good form, even crown	non-native	Remove	NA	
16	<i>Picea glauca</i>	White Spruce	private property	57	80	11	Fair	thin lower crown, partially heeled trunk and at base extending ~2m up trunk	native	Remove	NA	

CLIENT: WESTON CONSULTING VAUGHAN
TEAM ARCHITECT: MECHANICAL: CIVIL: ELECTRICAL: TRANSPORTATION: IRRIGATION:
GENERAL NOTES:

LEGEND



NOTE: TREE INVENTORY CONDUCTED BY ISA CERTIFIED ARBORIST, JILLIAN ALBERT ON MARCH 14, 2023. LOCATIONS OF TREES NOT LOCATED ON THE SURVEY ARE APPROXIMATE.

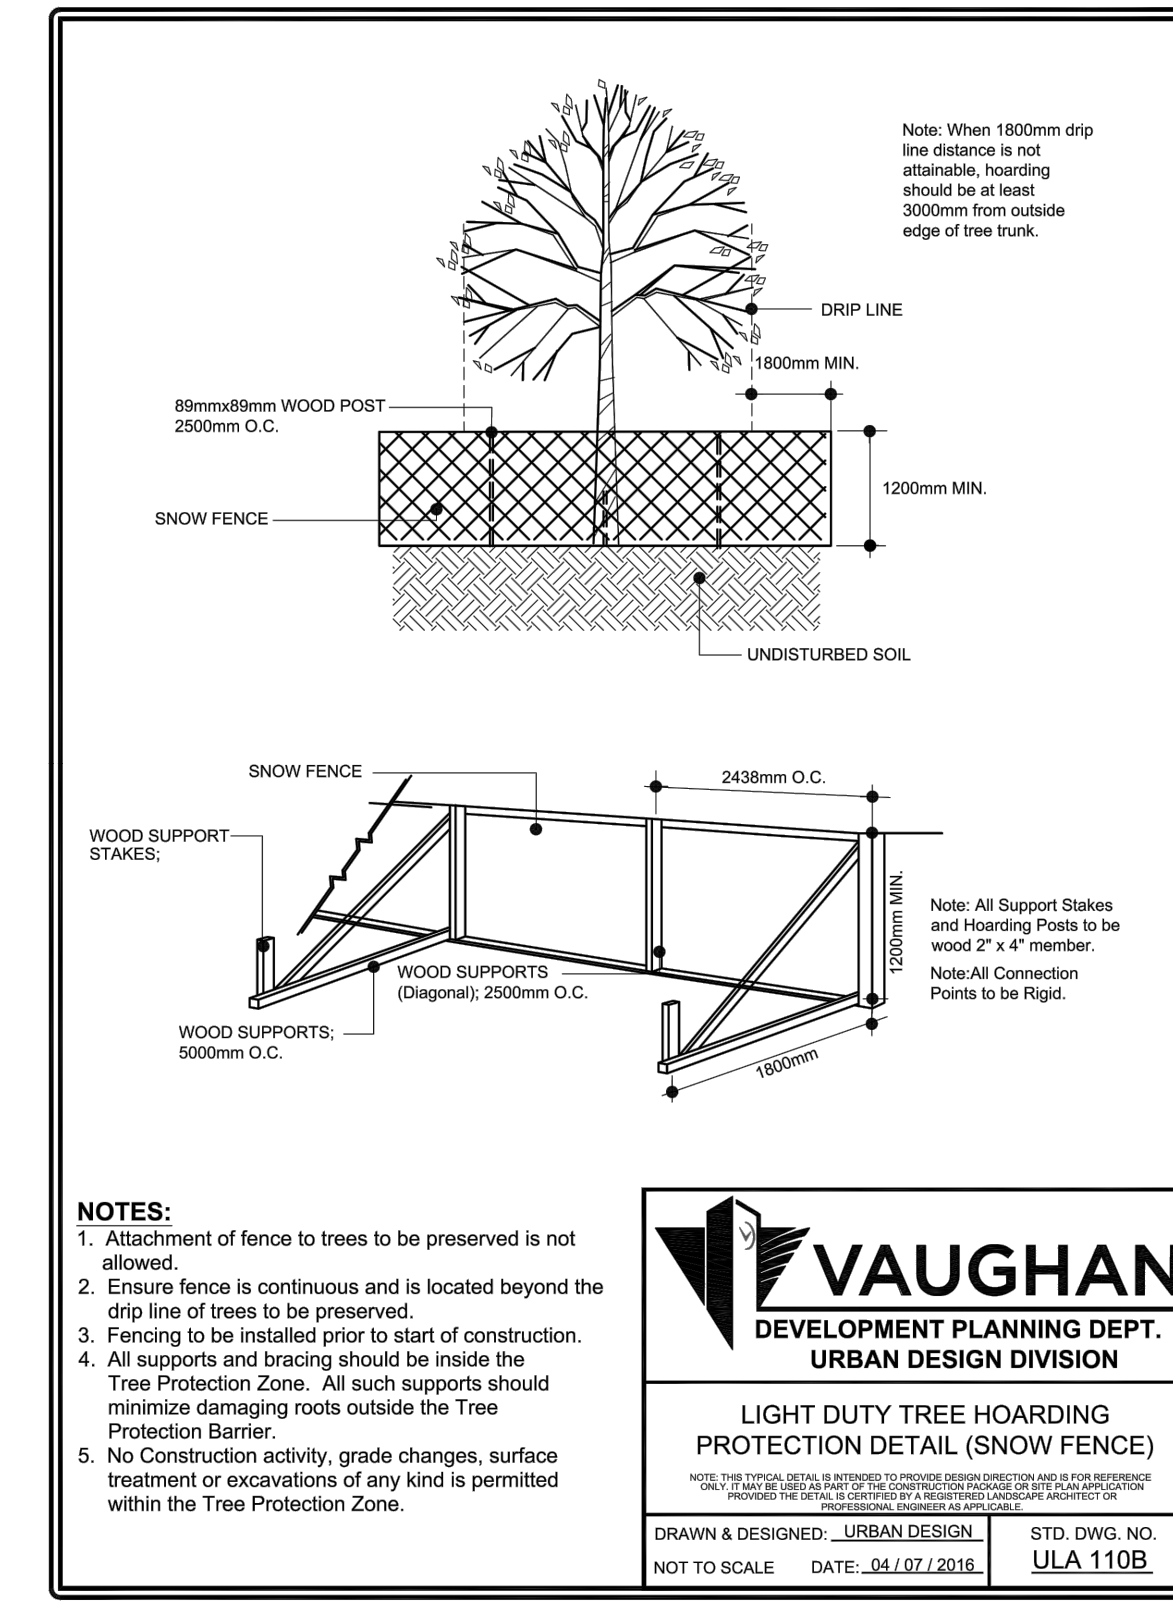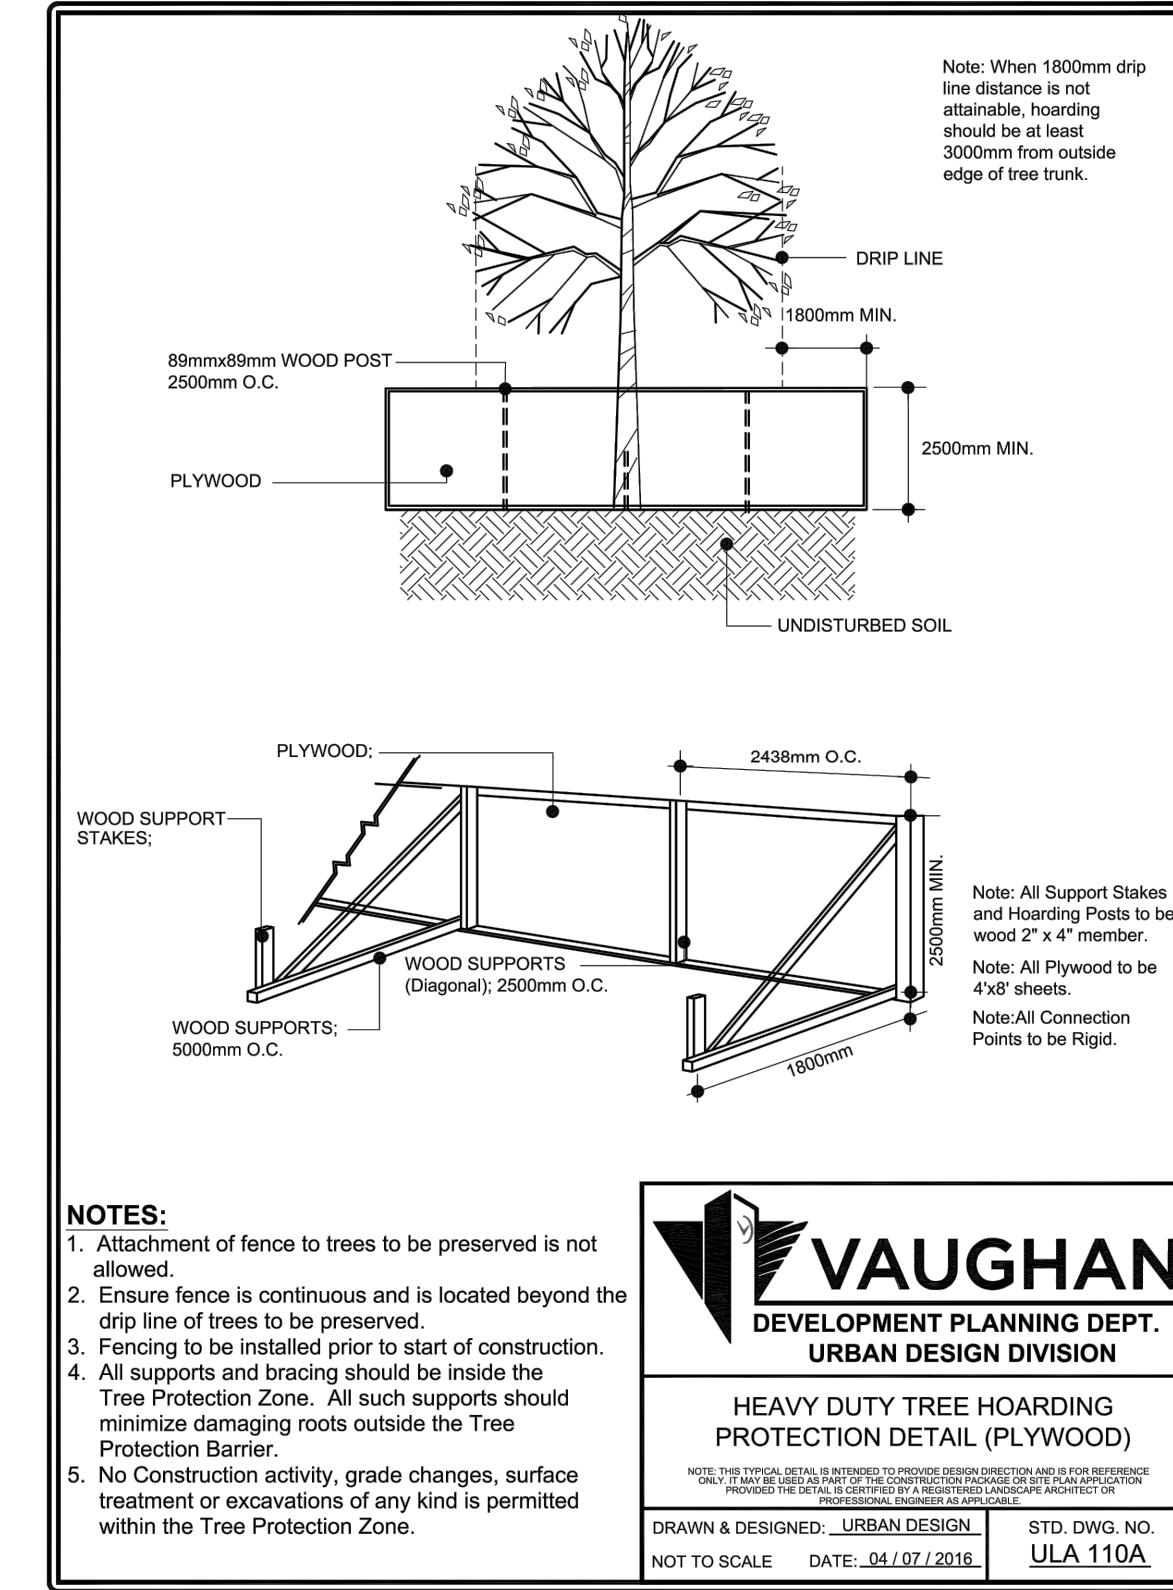

04	SUBMISSION TO CITY	2024.12.20
03	SUBMISSION FOR COORDINATION	2023.06.15
02	SUBMISSION FOR CLIENT REVIEW	2023.05.04
01	SUBMISSION FOR CLIENT REVIEW	2023.03.17
NO.	REVISIONS	DATE

PROJECT: 239-251 WOODBRIDGE AVE WOODBRIDGE, ON

TITLE: TREE PROTECTION PLAN

PROJECT NO: 23006
SCALE: 1:150
DRAWN BY: JA
REVIEWED BY: NT
PRINT DATE: 12/23/2024