




FOR REPRESENTATION ONLY  
ACTUAL TENANT PANELS WILL VARY BY SITE

Attachment 1

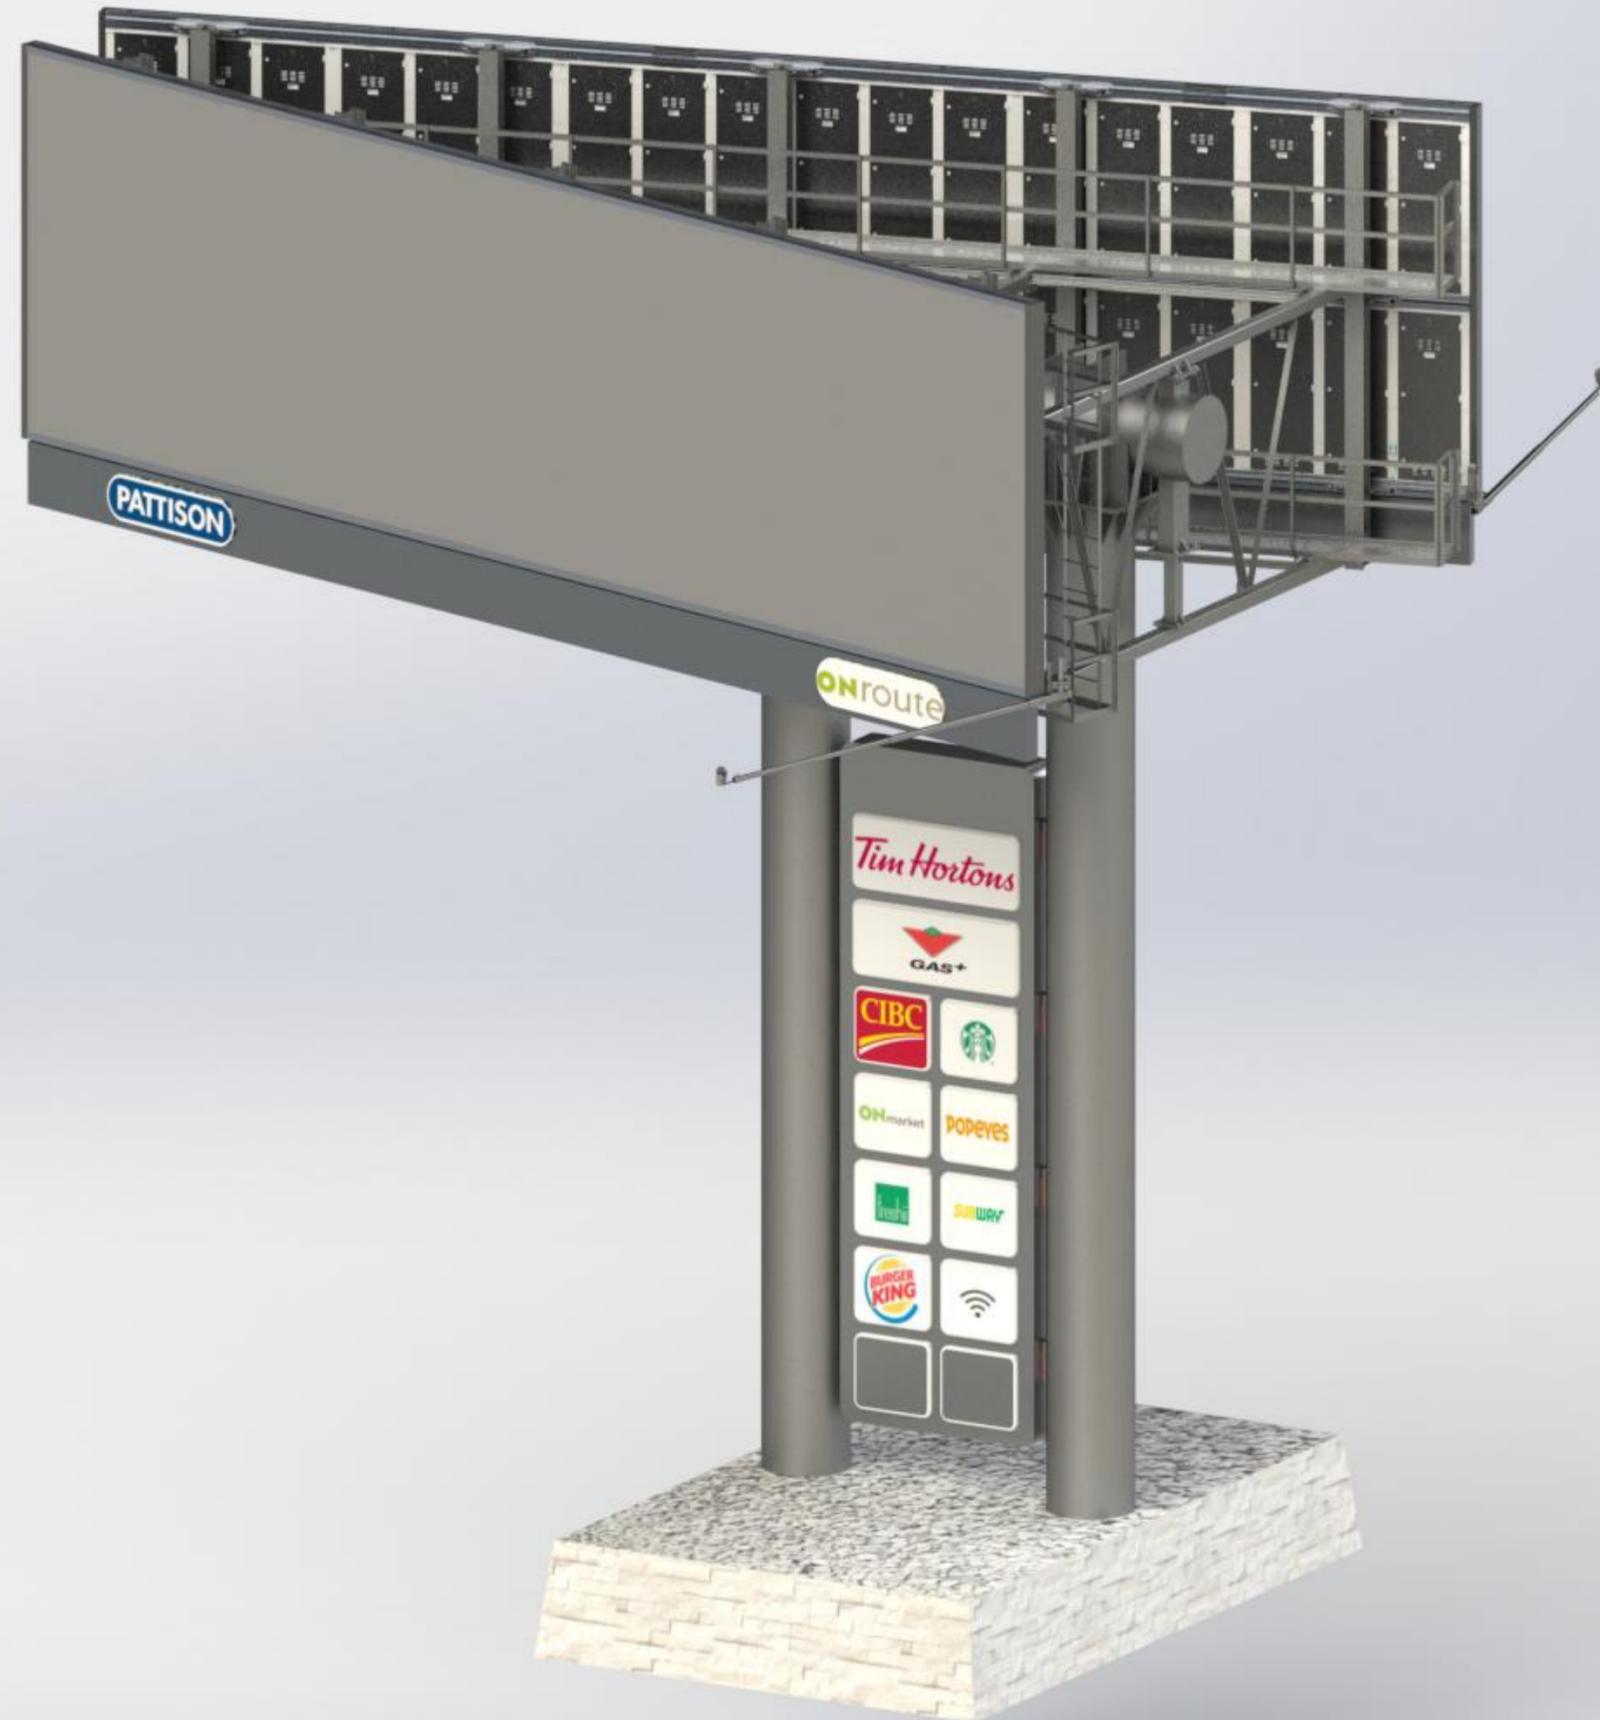



FOR REPRESENTATION ONLY  
ACTUAL TENANT PANELS WILL VARY BY SITE

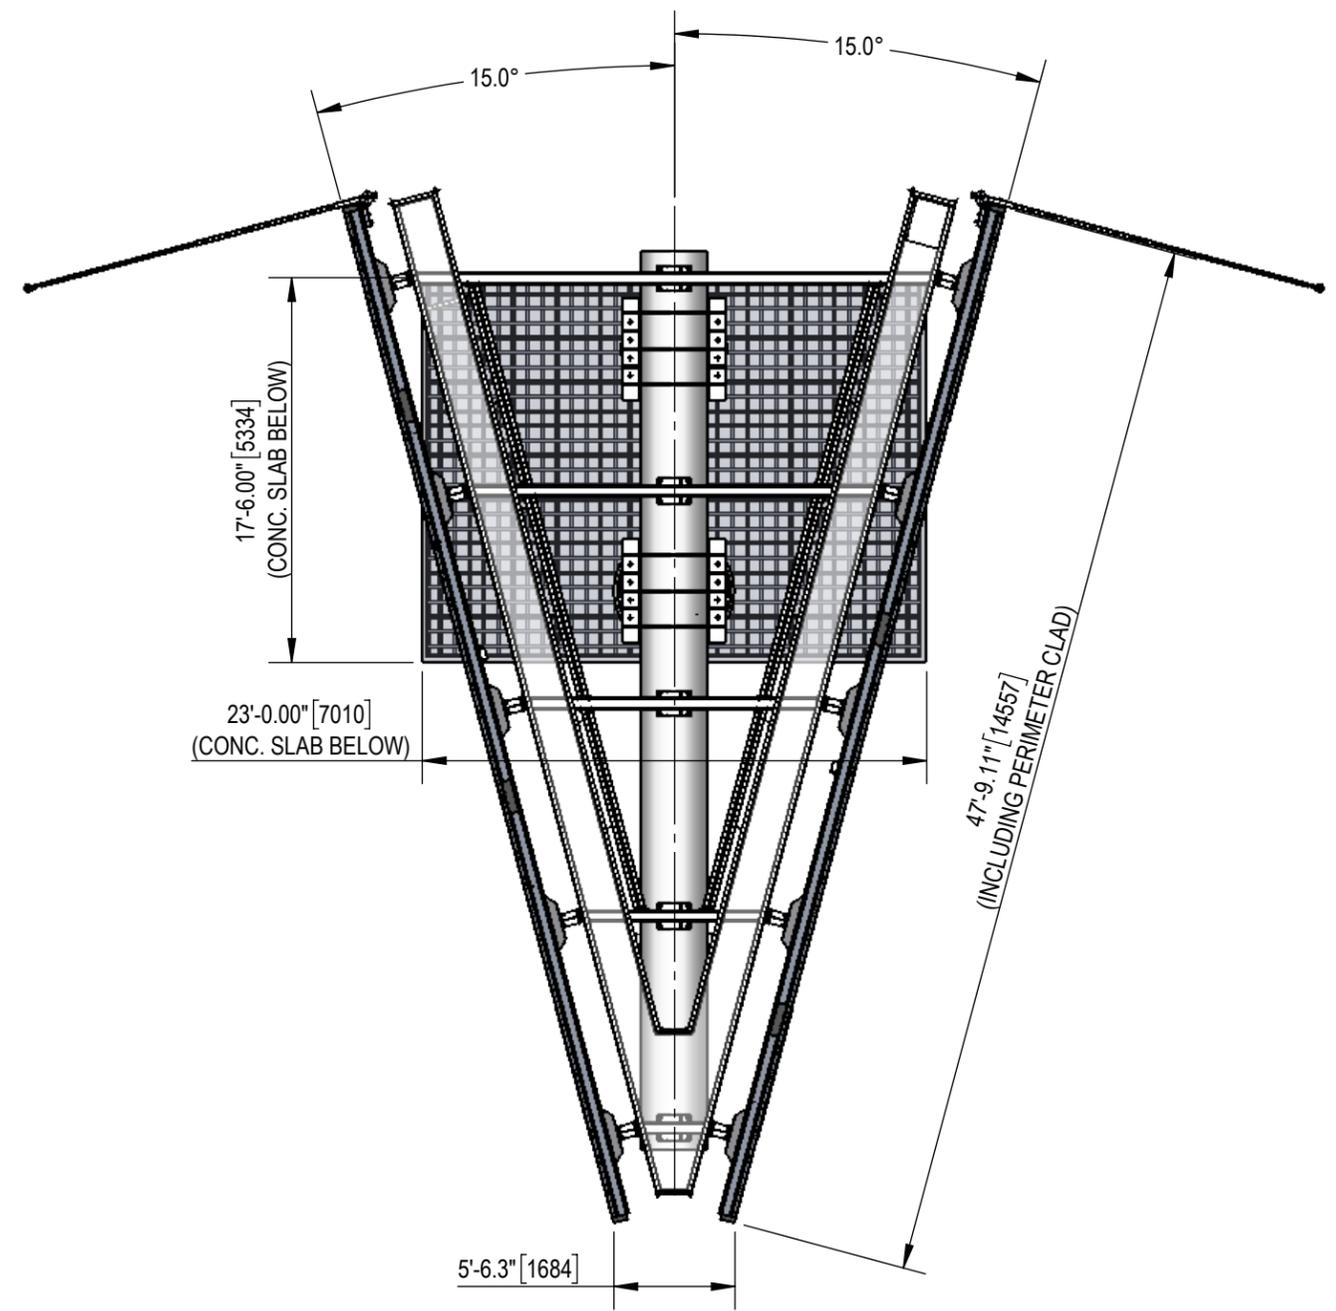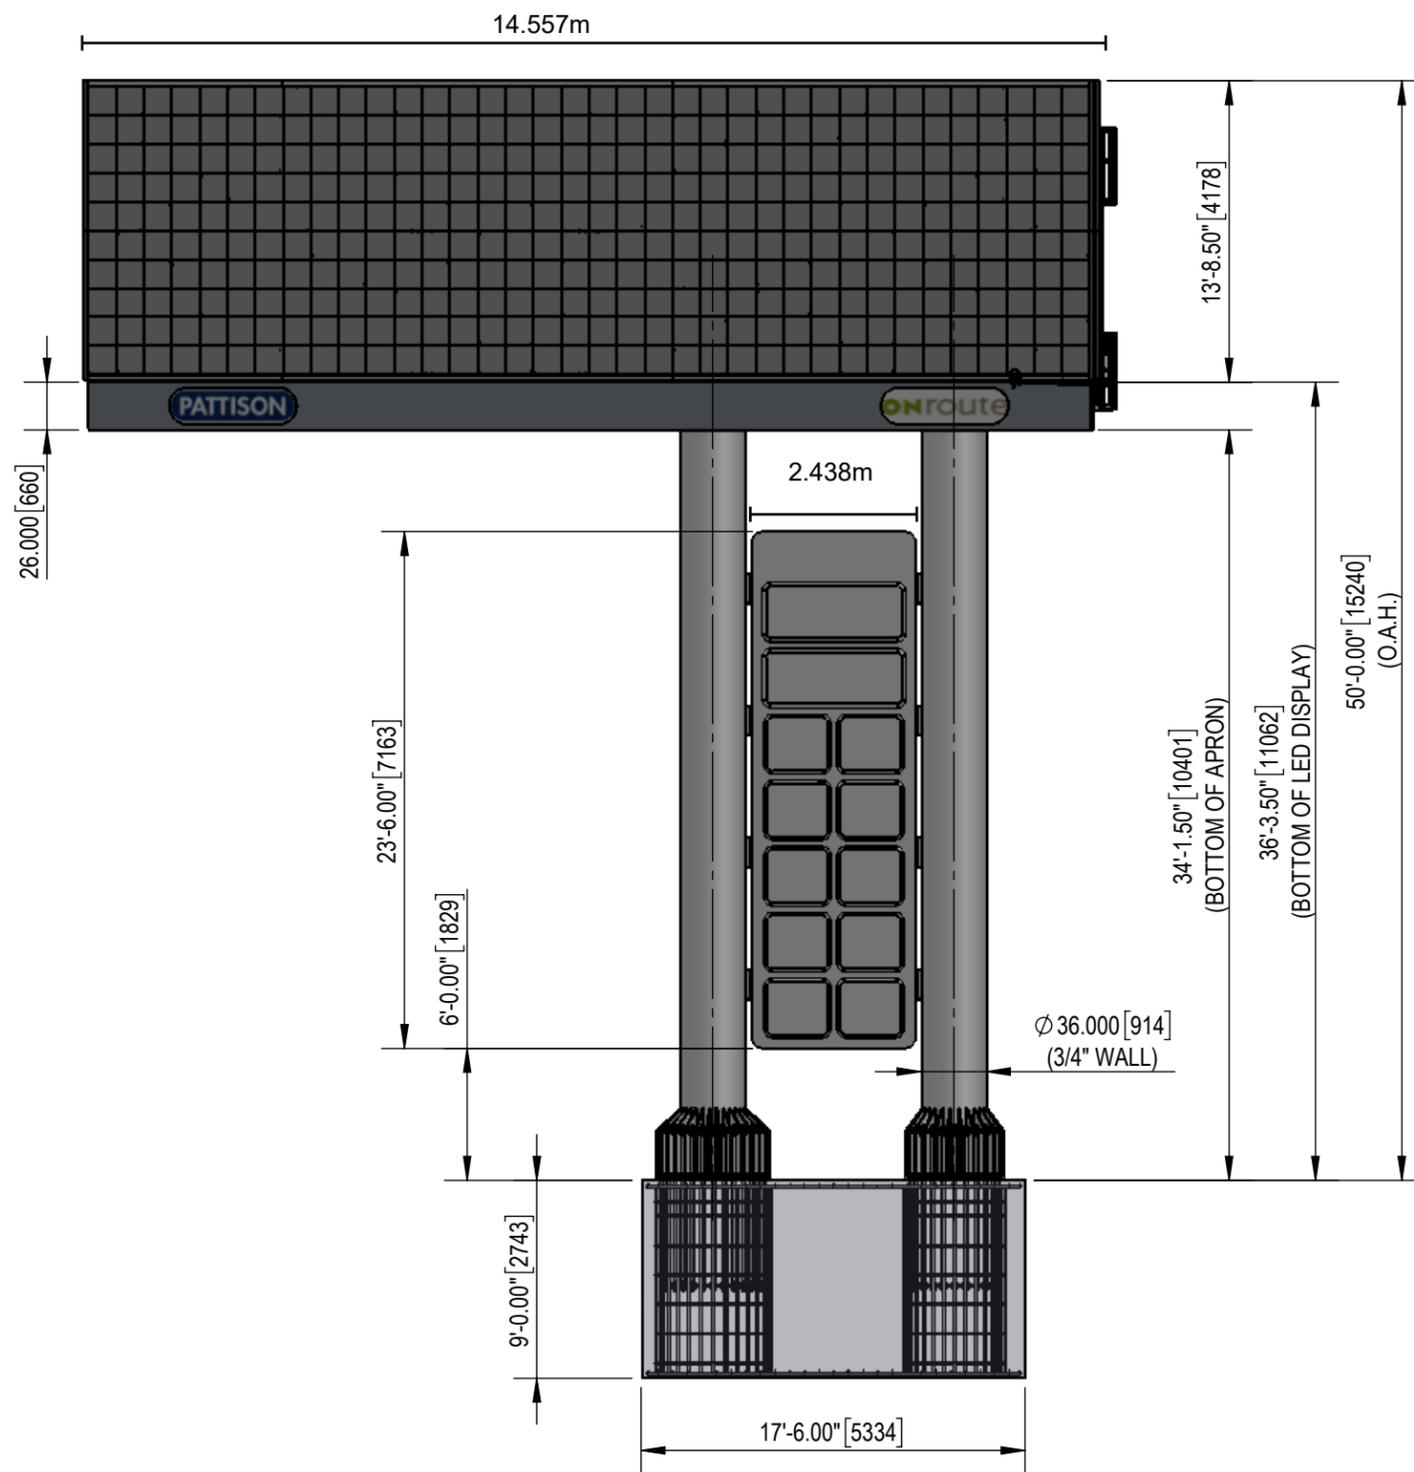

Digital Sign Face Area  
 = 14.557 x 4.178  
 = 60.82m<sup>2</sup>

Multi-Tenant Panel Area  
 = 2.438 x 7.163  
 = 17.46m<sup>2</sup>

Total Sign Area = 78.28m<sup>2</sup>/side

THIS DRAWING, AND THE INFORMATION CONTAINED THEREIN, IS THE CONFIDENTIAL PROPRIETARY INFORMATION OF MEDIA RESOURCES INTERNATIONAL AND MAY NOT BE USED OR REPRODUCED WITHOUT APPROVAL OF MEDIA RESOURCES INTERNATIONAL. ALL RIGHTS RESERVED.

UNLESS OTHERWISE SPECIFIED DO NOT SCALE DRAWING INTERPRET DIMENSIONS AND TOLERANCES PER ASME Y14.5M-1994 DIMENSIONS ARE IN mm's (INCHES IN BRACKETS) TOLERANCES APPLY AS SHOWN BELOW 0 PL DEC ± 0.2 1 PL DEC ± 0.1 2 PL DEC ± 0.01 3 PL DEC ± 0.005 ANGLES ± .1° SURFACE ROUGHNESS 32 μ in		MEDIA RESOURCES INTERNATIONAL 1387 CORNWALL ROAD OAKVILLE ONTARIO TEL: 1.800.667.4554 FAX: 1.905.337.9531	
NOTES: 1. MATERIAL : 2. FINISH: 3. COATING:		TITLE <b>14' x 48' DIGITAL BILLBOARD / PYLON          ONROUTE, ONTARIO          LEFT FLAG / RIGHT POLES</b>	
DRAWN BY R. YORK CHECKED BY M. DOLSON APPROVED M. DOLSON		DATE 9/18/23 DATE 9/18/23 DATE 9/18/23	
SIZE <b>B</b>		DRAWING NO <b>ON_Structure - 001</b>	
WORK ORDER NO		SCALE 1:100	
WEIGHT lbs		SHEET 2	