


MAJOR MACKENZIE DRIVE

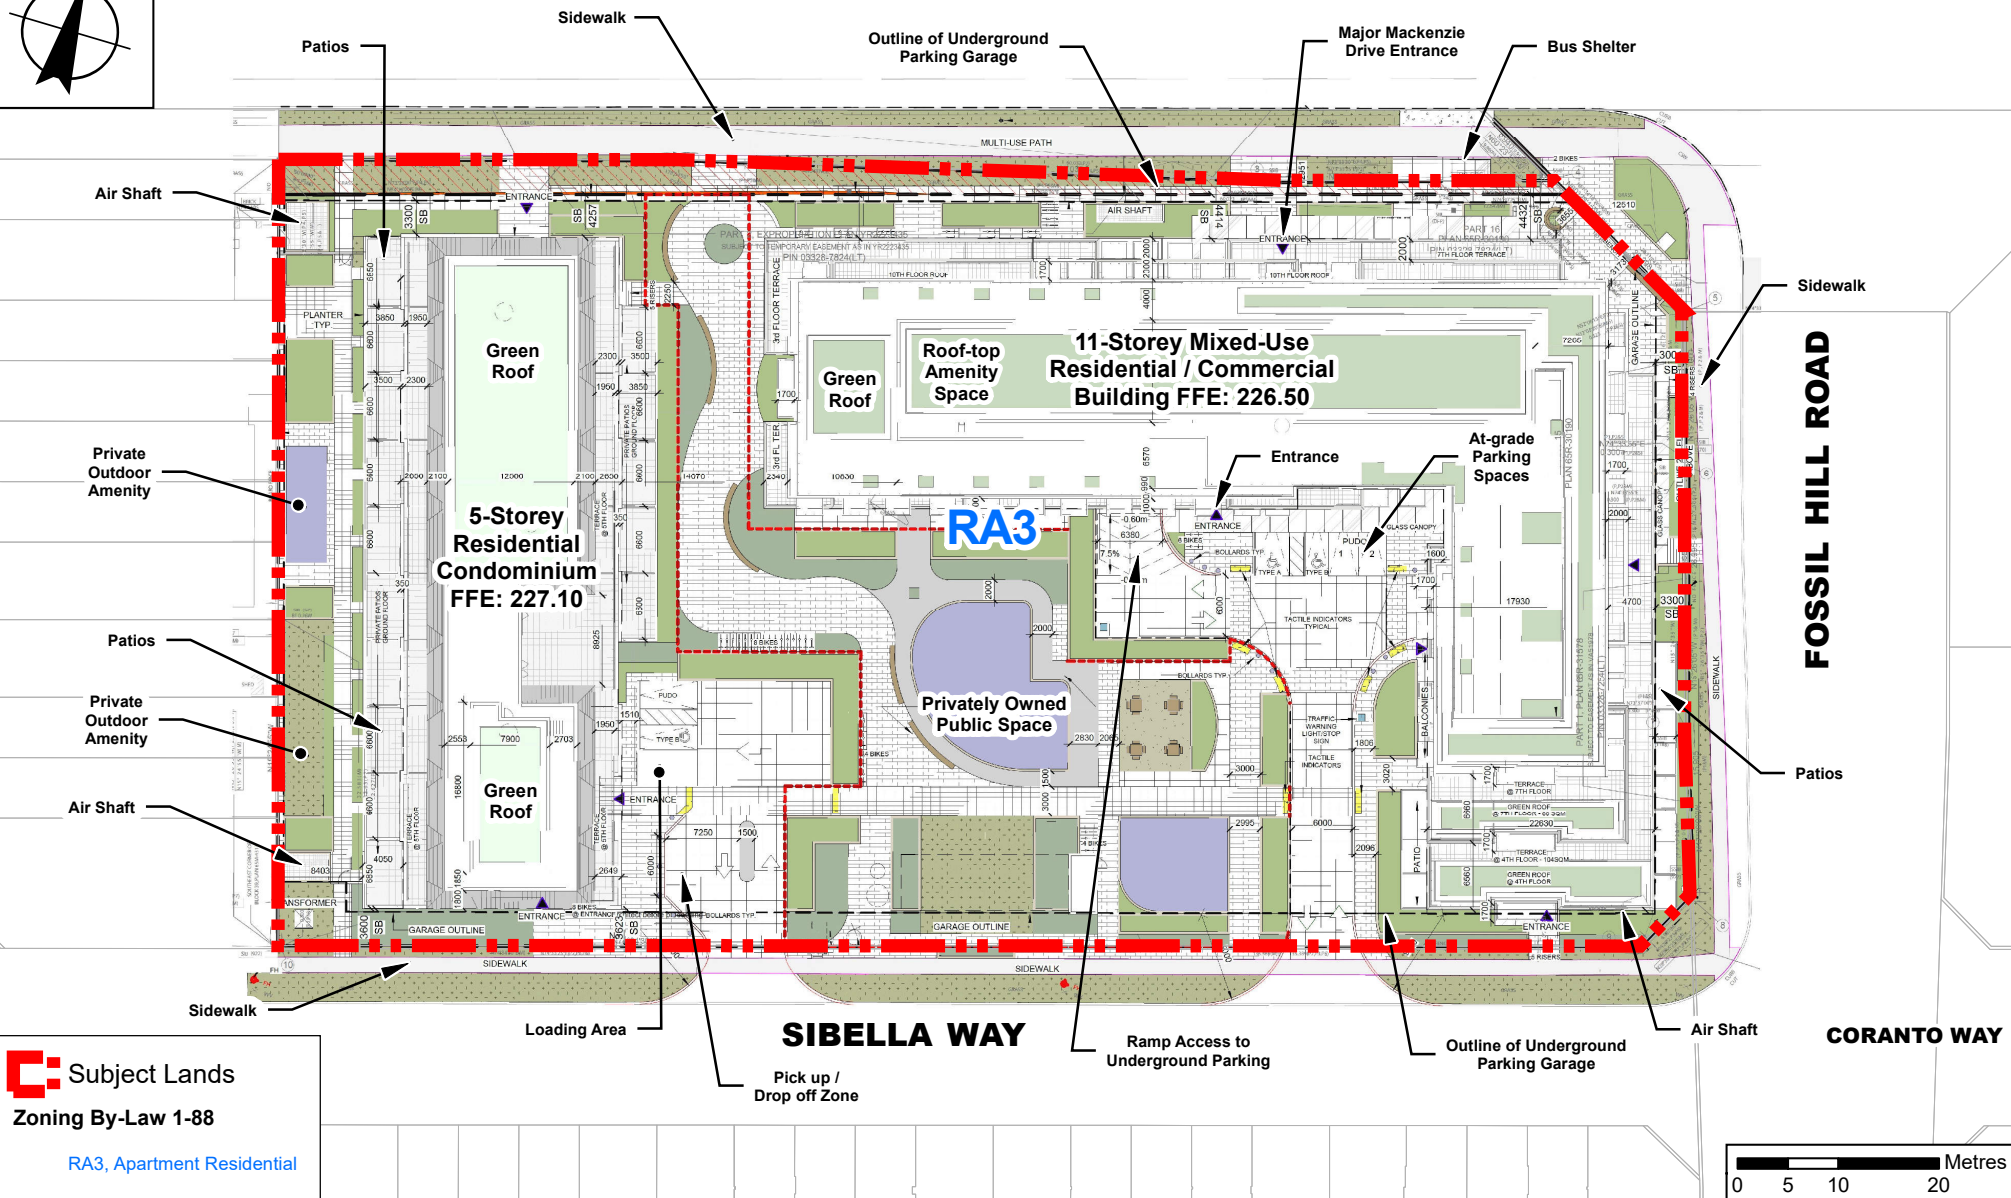

Proposed Zoning and Site Plan

LOCATION:

Parts 5 and 10 Plan 65R-32560
Part of Lot 20, Concession 6

APPLICANT:

The Q Towers Limited Partnership and
The Q Towers General Partner Inc.



Development and
Parks Planning

Attachment

FILES: OP.21.001,
Z.21.002, DA.21.001

DATE:
June 4, 2025

3