


MAJOR MACKENZIE DRIVE

LAWFORD ROAD

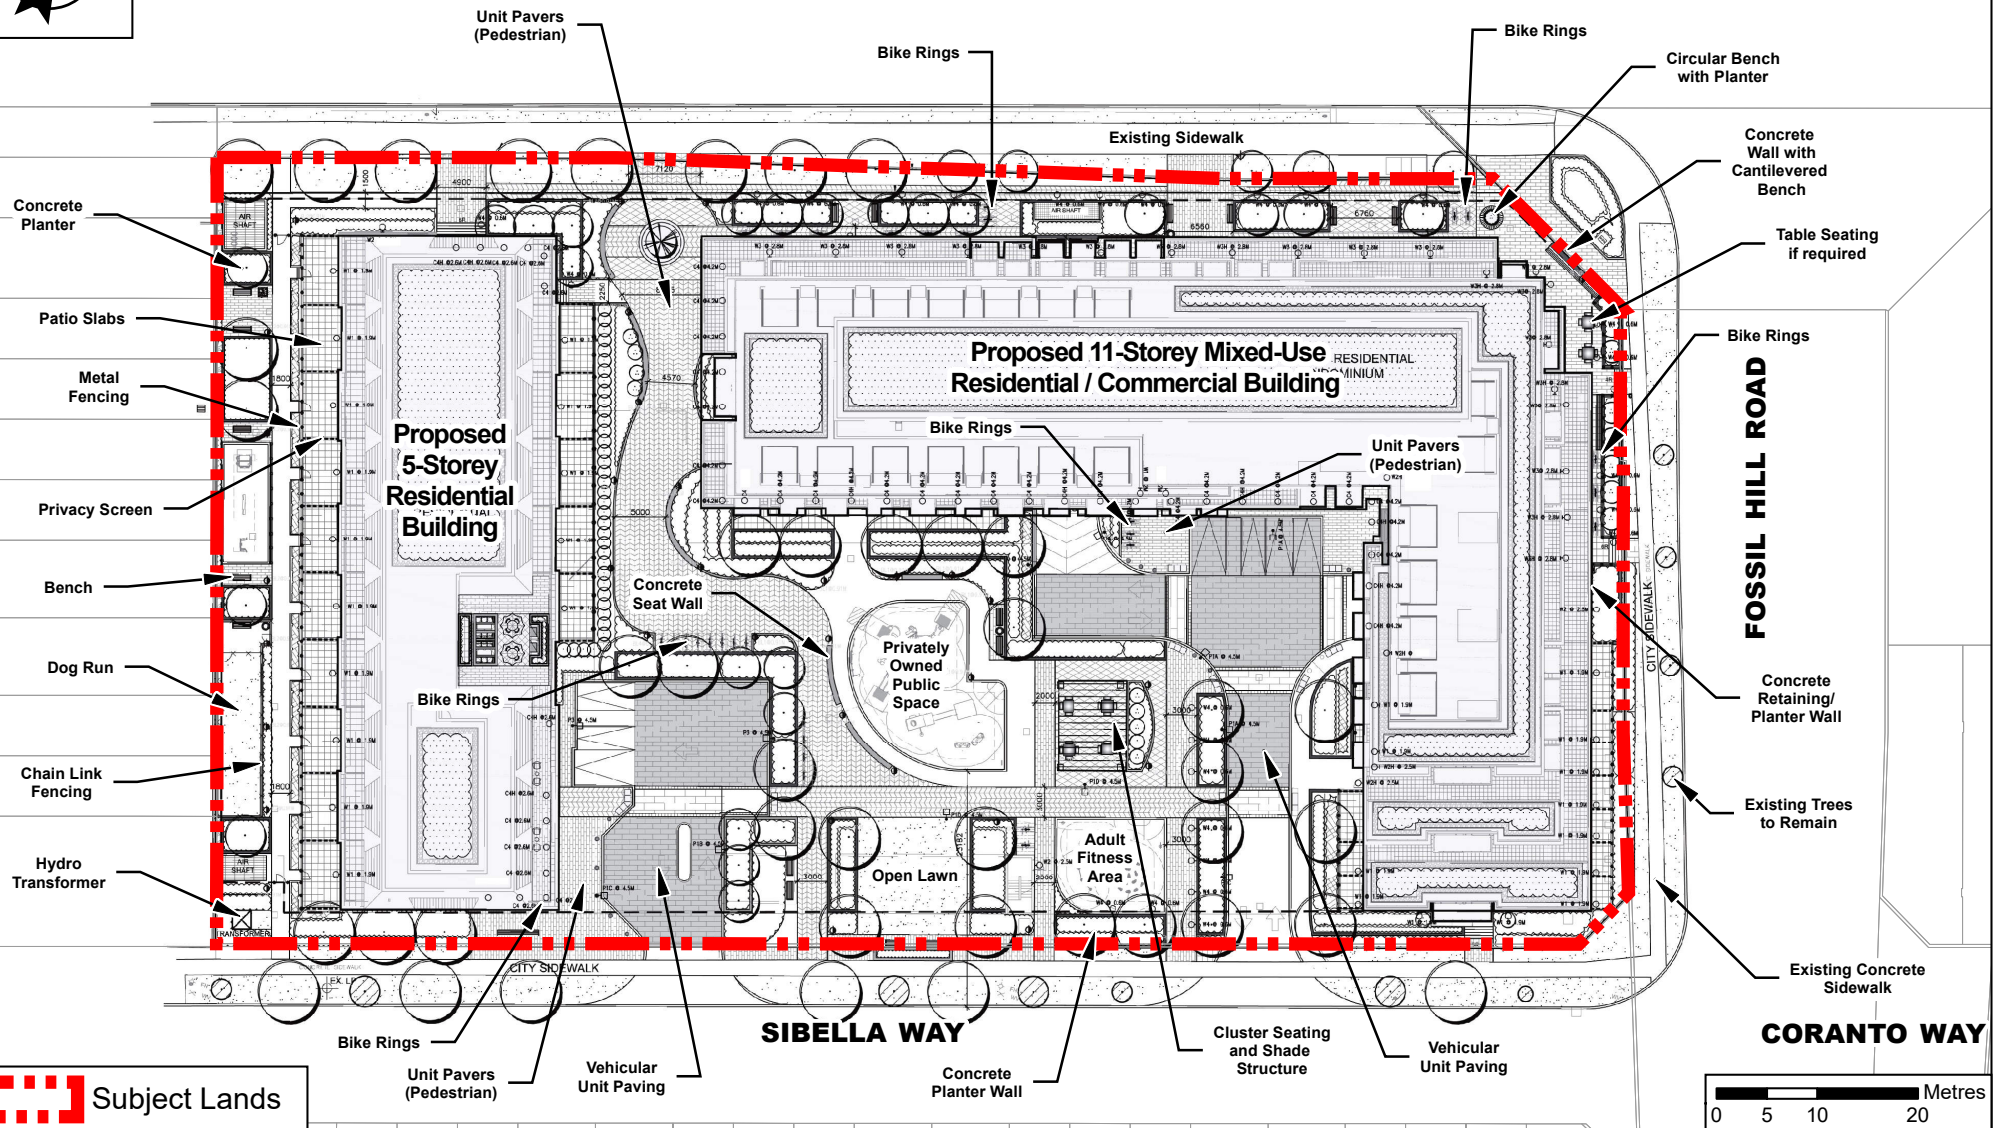

**Subject Lands**

## Proposed Landscape Plan

**LOCATION:**  
Parts 5 and 10 Plan 65R-32560  
Part of Lot 20, Concession 6

**APPLICANT:** The Q Towers Limited Partnership and  
The Q Towers General Partner Inc.



Development and  
Parks Planning

## Attachment

**FILES:** OP.21.001,  
Z.21.002, DA.21.001

**DATE:**  
June 4, 2025

4