

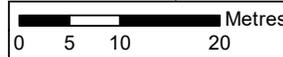


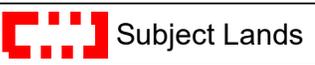

MAJOR MACKENZIE DRIVE

LAWFORD ROAD

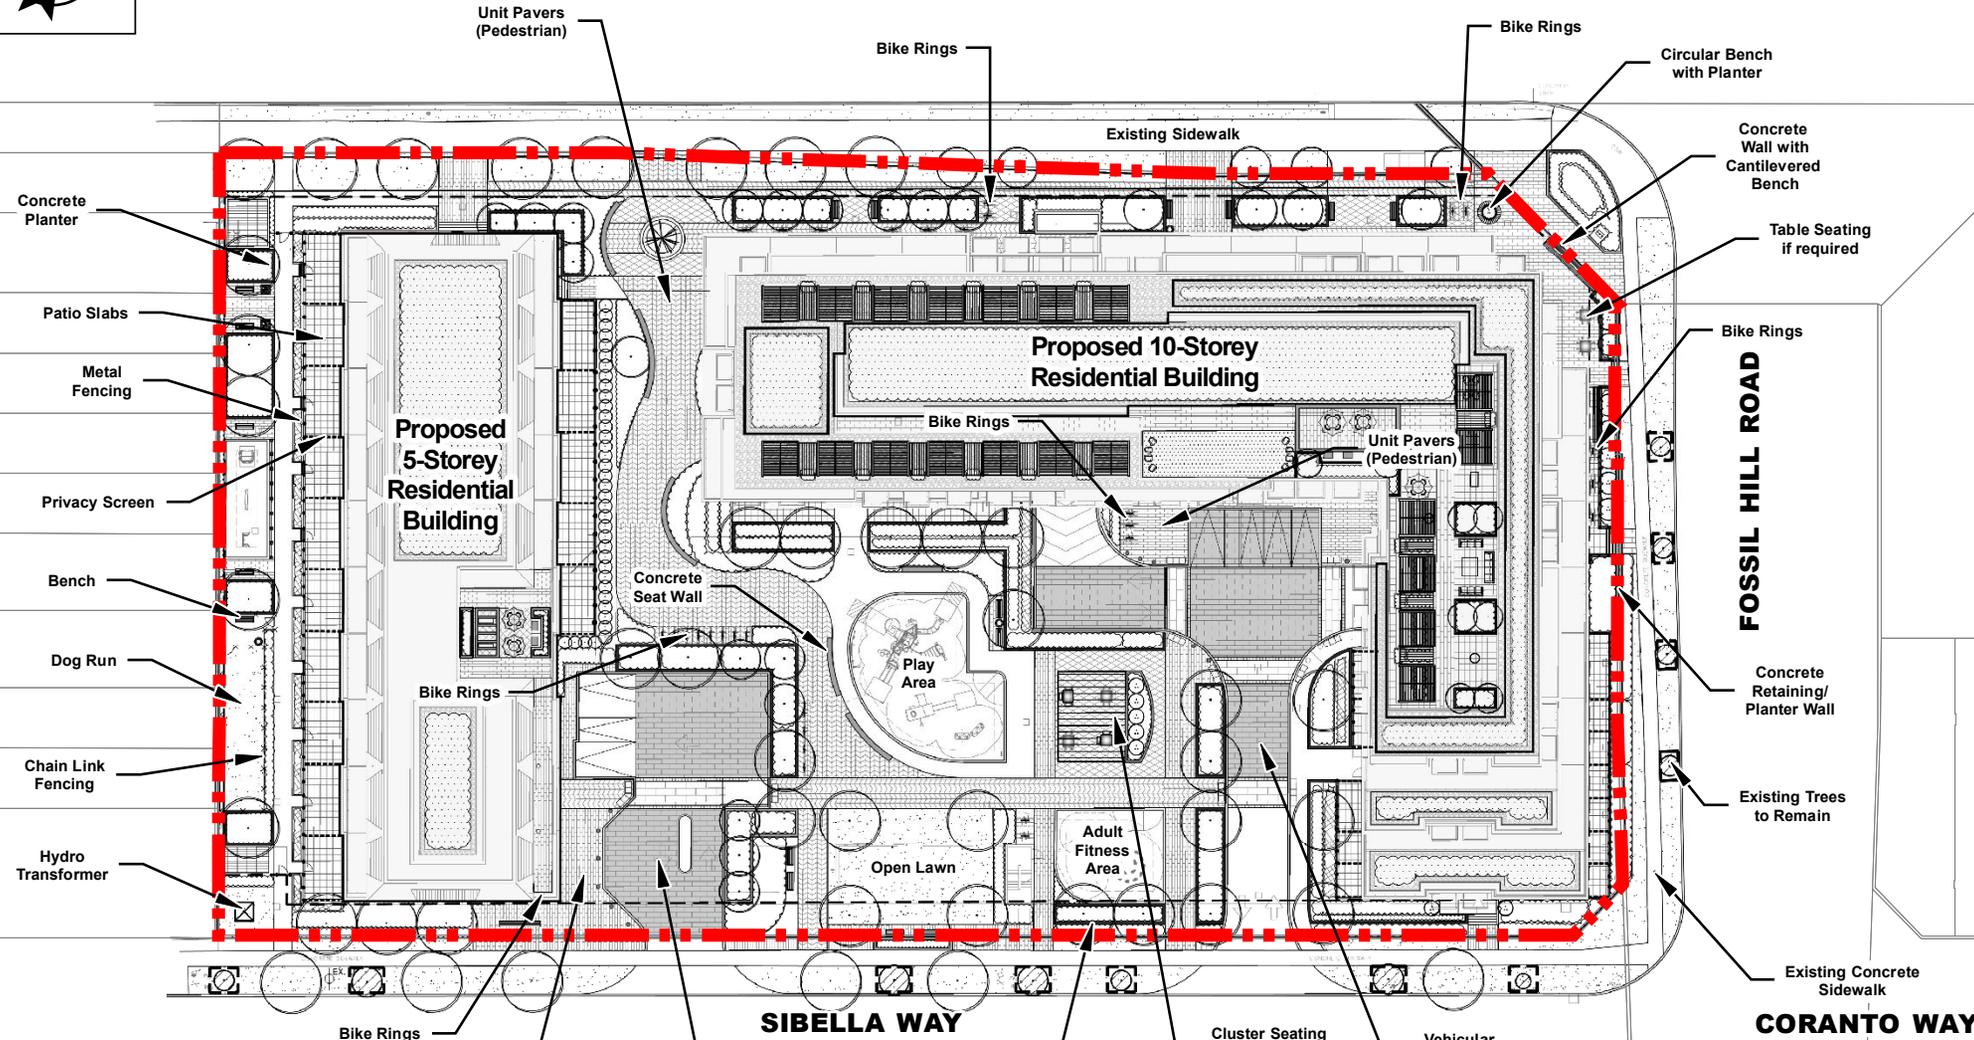

**Proposed Landscape Plan,
November 6, 2024 Public Meeting**

LOCATION: Parts 5 and 10 Plan 65R-32560
Part of Lot 20, Concession 6

APPLICANT: The Q Towers Limited Partnership and
The Q Towers General Partner Inc.



Attachment

FILES:
OP.21.001, Z.21.002,
DA.21.001
DATE: June 4, 2025

11