


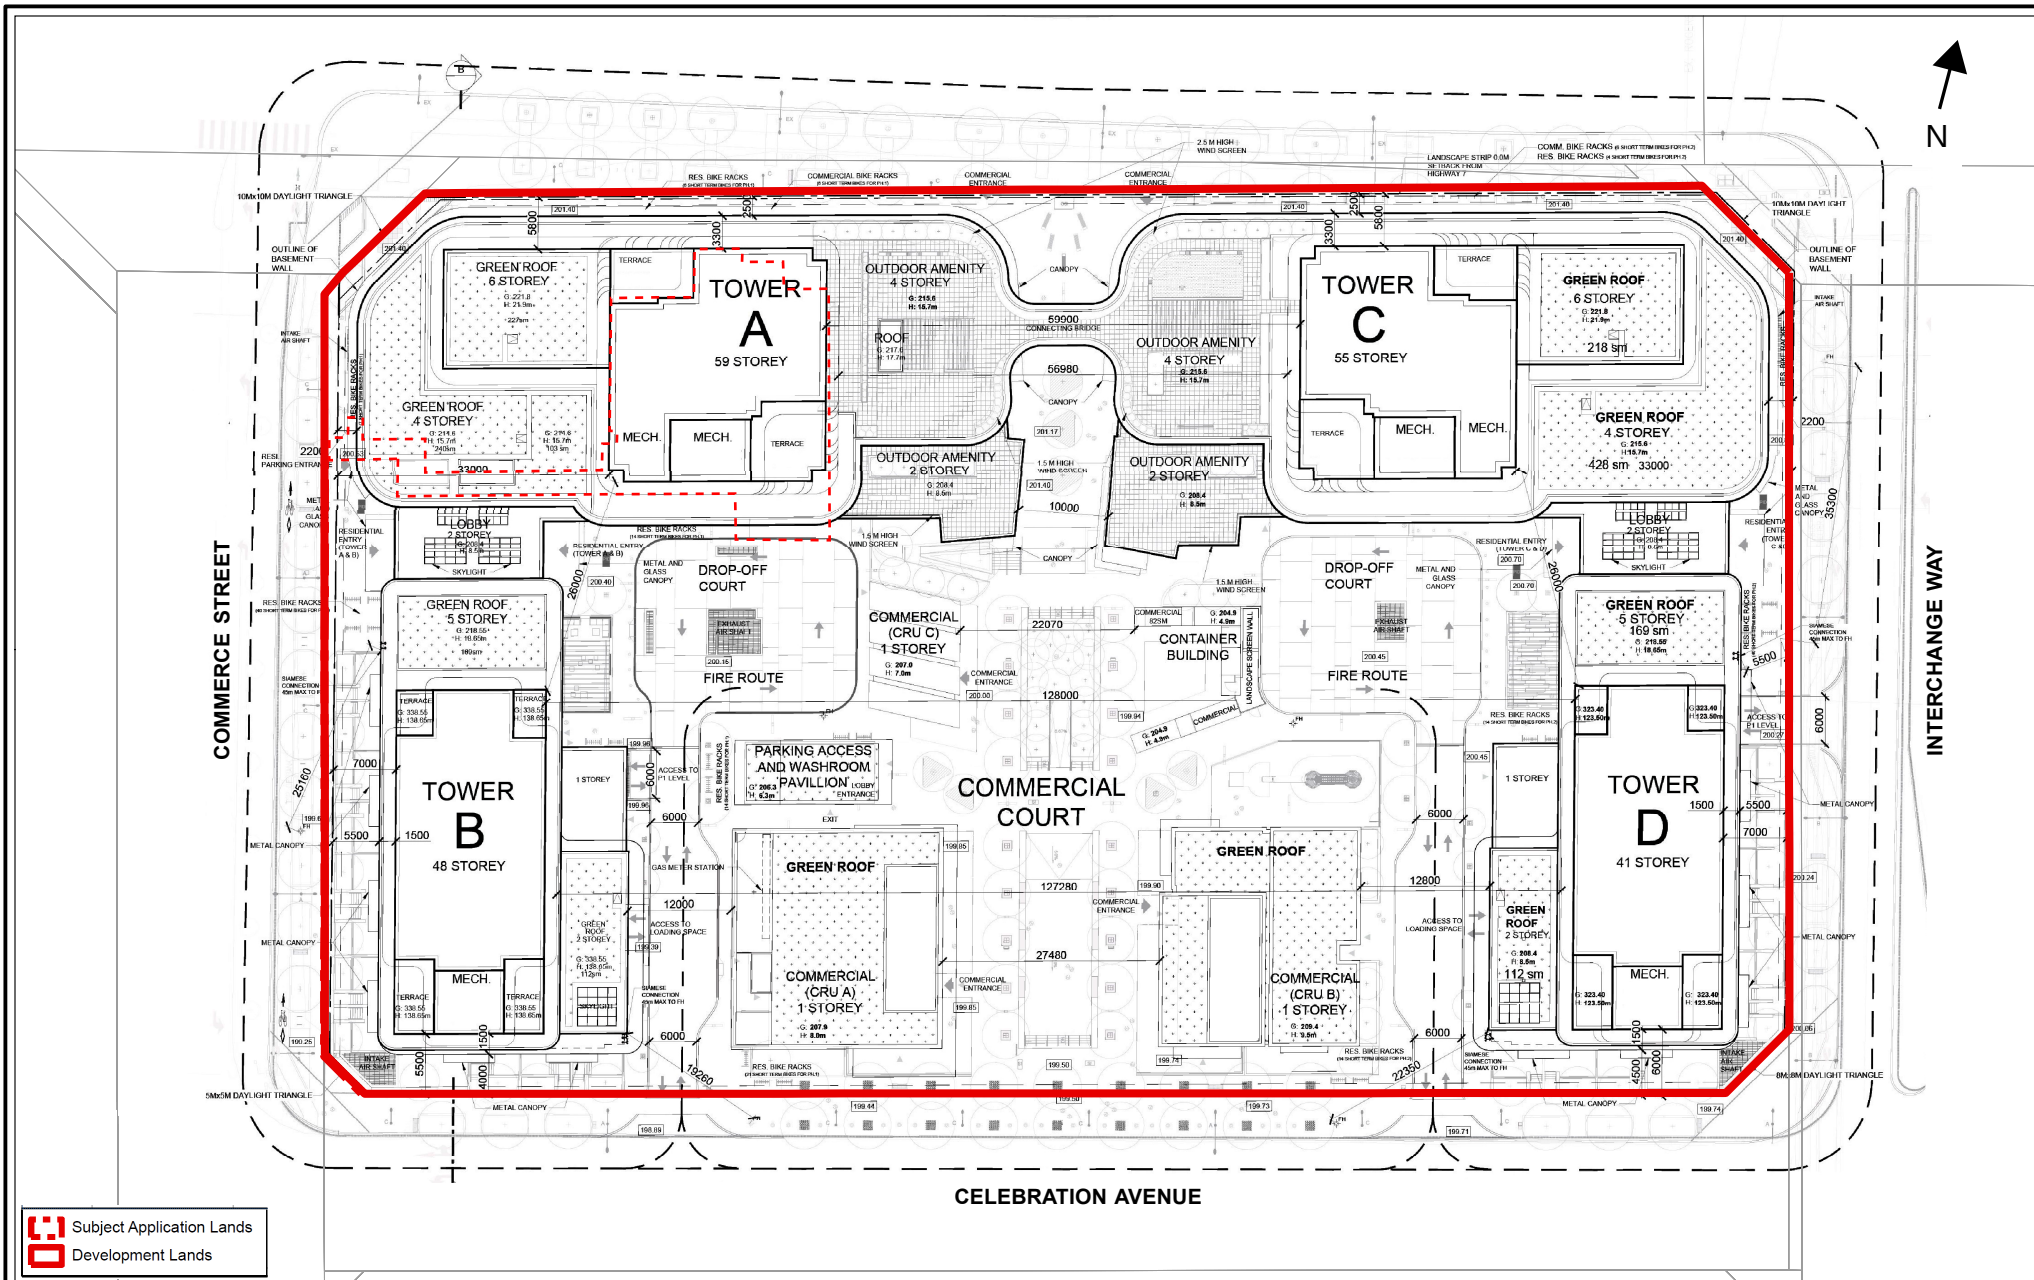

Approved Site Plan (File DA.18.075)

LOCATION:
225 Commerce Street
Part of Lot 5, Concession 5

APPLICANT:
RP B3N Holdings Inc.



Attachment

FILE:
19CDM-24V009
RELATED FILES:
OP.19.006, Z.19.017, DA.18.075
DATE:
July 14, 2025

3