



Location Map

LOCATION:
Part Lot 7, Concession 2

APPLICANT:
Baif Developments Limited
Daniels Baif Thornhill Inc.




Attachment

FILES: DA.19.011 & Z.19.014

RELATED FILES:
OP.12.019 & Z.12.047

DATE: October 7, 2019

1

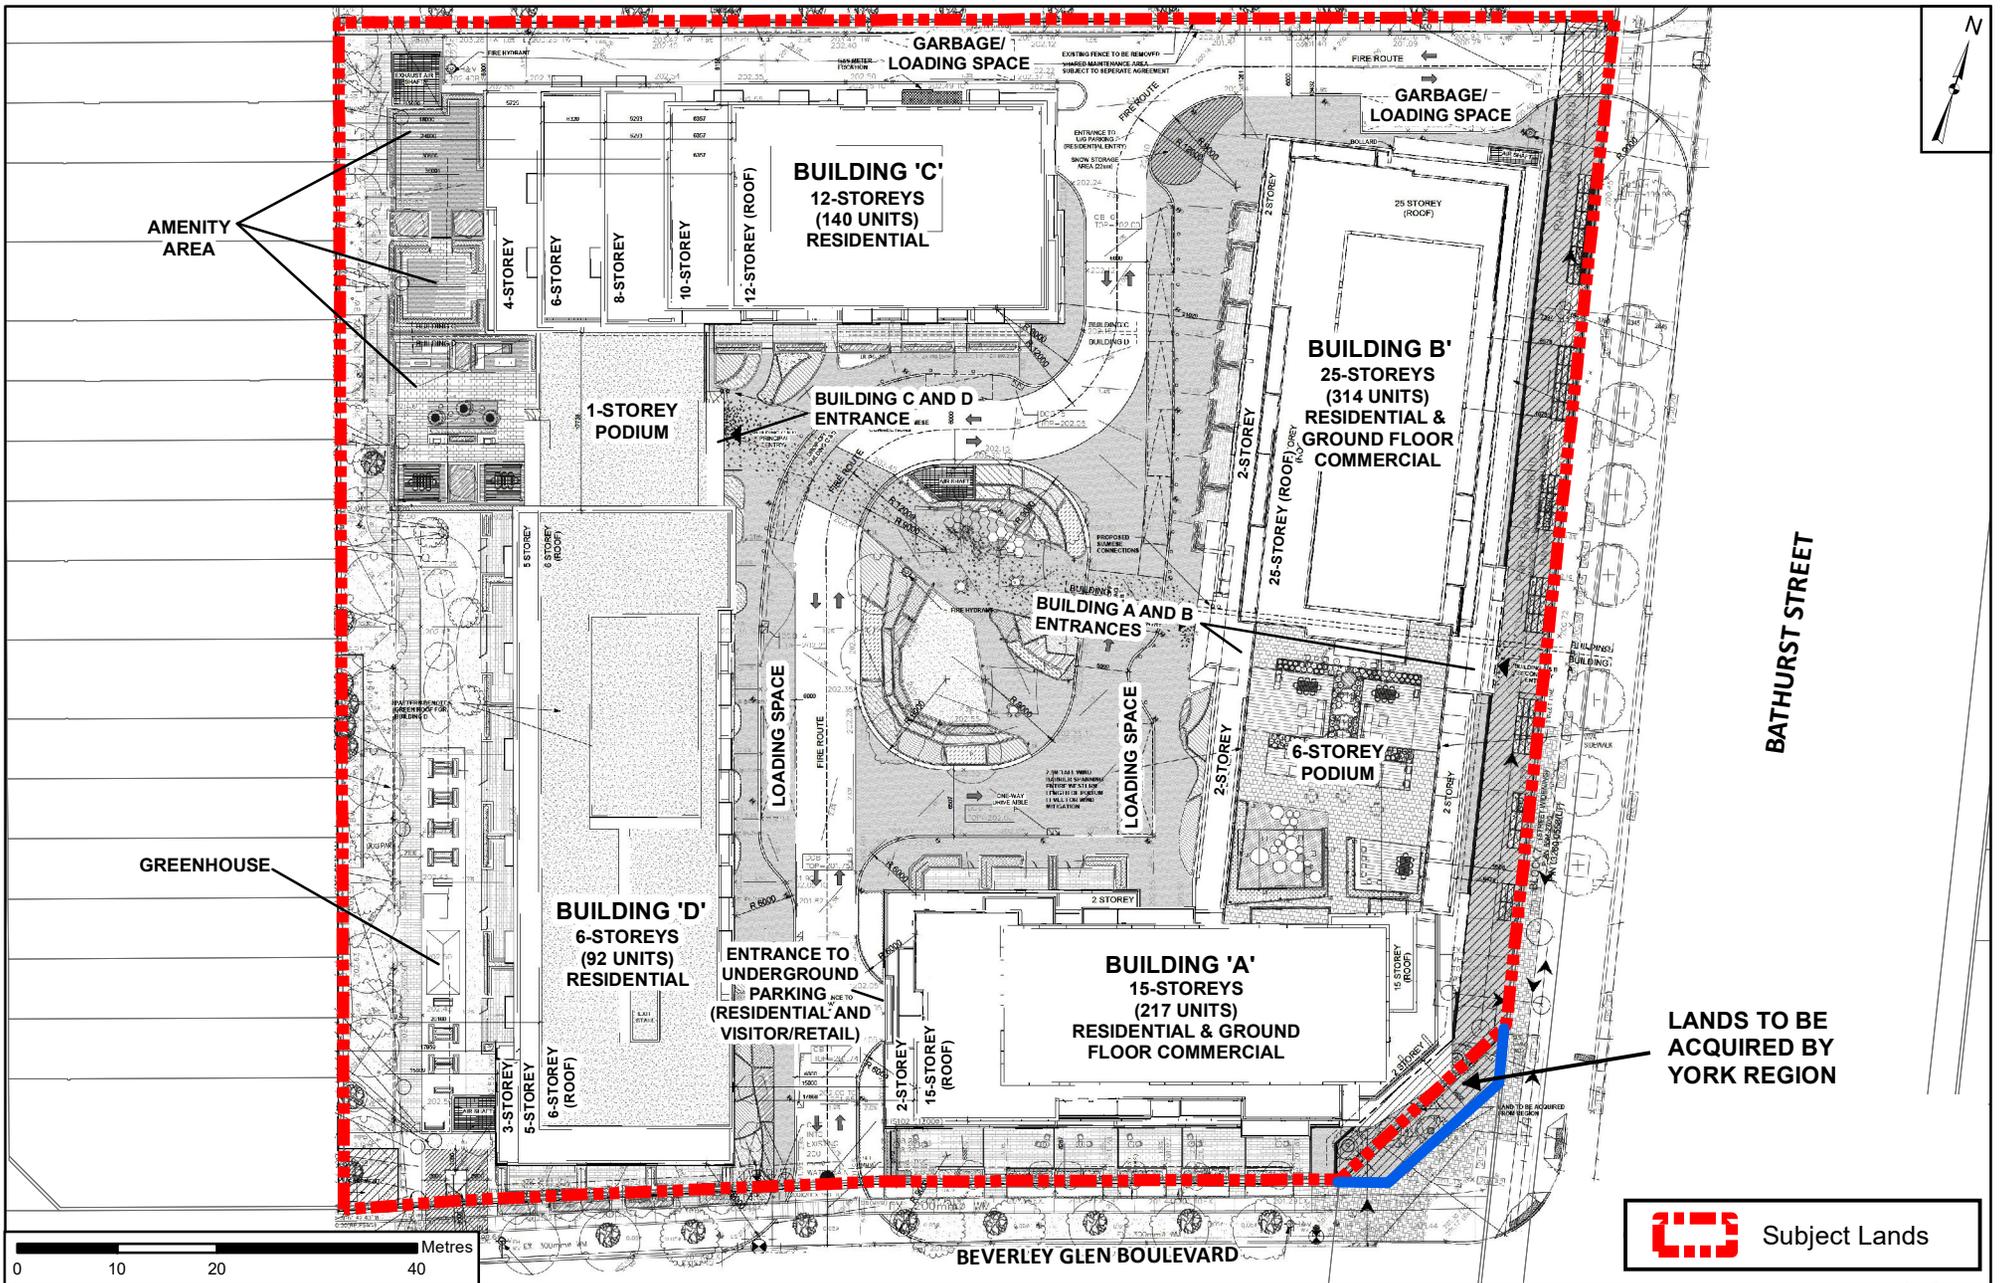

Site Plan

LOCATION:
Part Lot 7, Concession 2

APPLICANT:
Baif Developments Limited
Daniels Baif Thornhill Inc.

Document Path: N:\GIS_Archive\Attachments\DA\DA.19.011\DA.19.011_CW_SitePlan.mxd




Attachment

FILES: DA.19.011 &
Z.19.014

RELATED FILES: OP.12.019 & Z.12.047

DATE: October 7, 2019

2

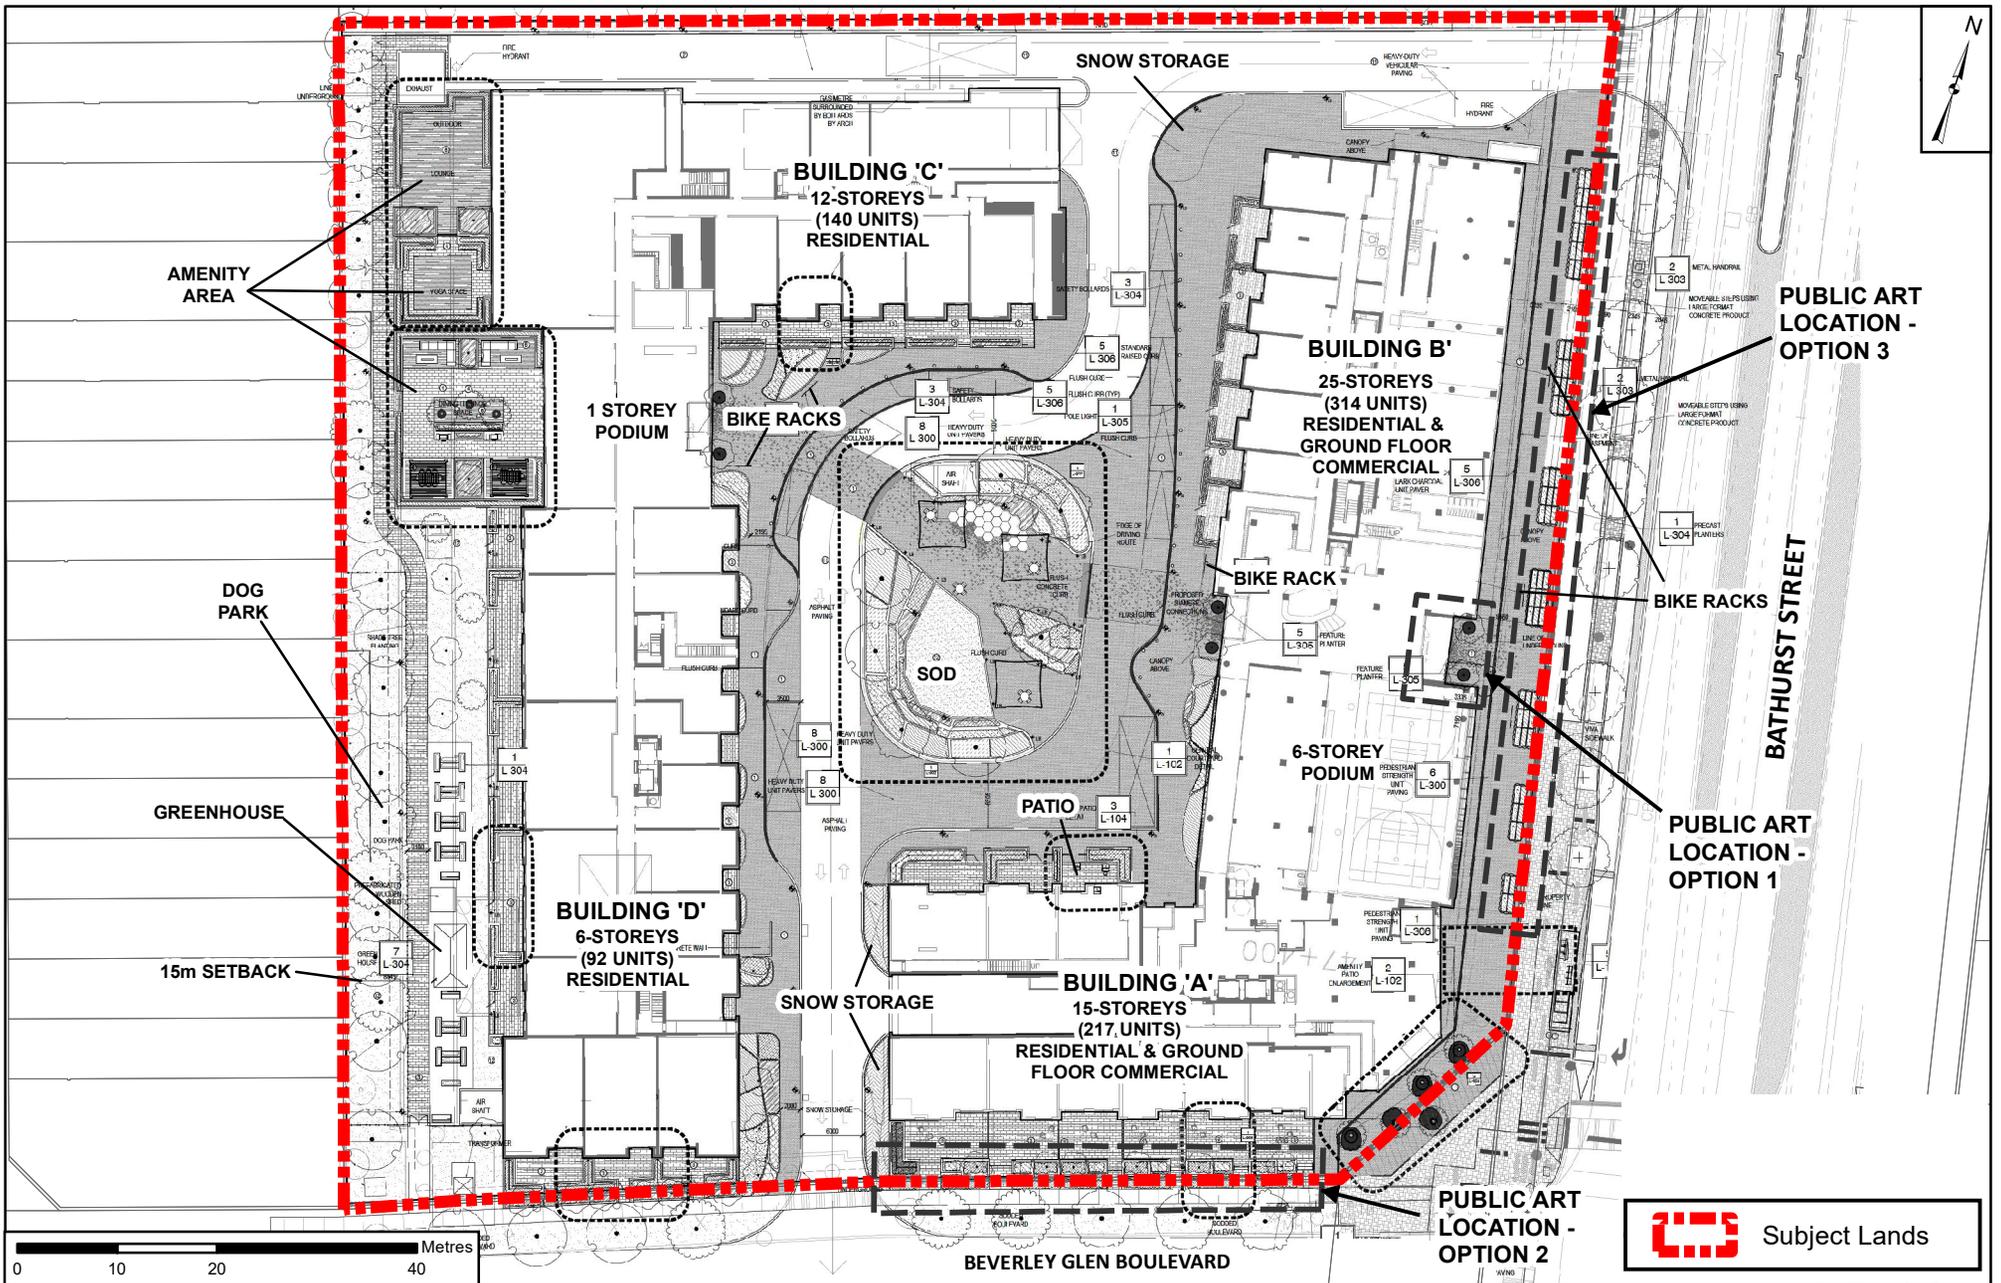

Landscape Plan

LOCATION:
Part Lot 7, Concession 2

APPLICANT:
Baif Developments Limited
Daniels Baif Thornhill Inc.

Document Path: N:\GIS_Archive\Attachments\DA\DA.19.011\DA.19.011_CW_Landscape.mxd




Attachment

FILES: DA.19.011 &
Z.19.014

RELATED FILES: OP.12.019 & Z.12.047

DATE: October 7, 2019

3

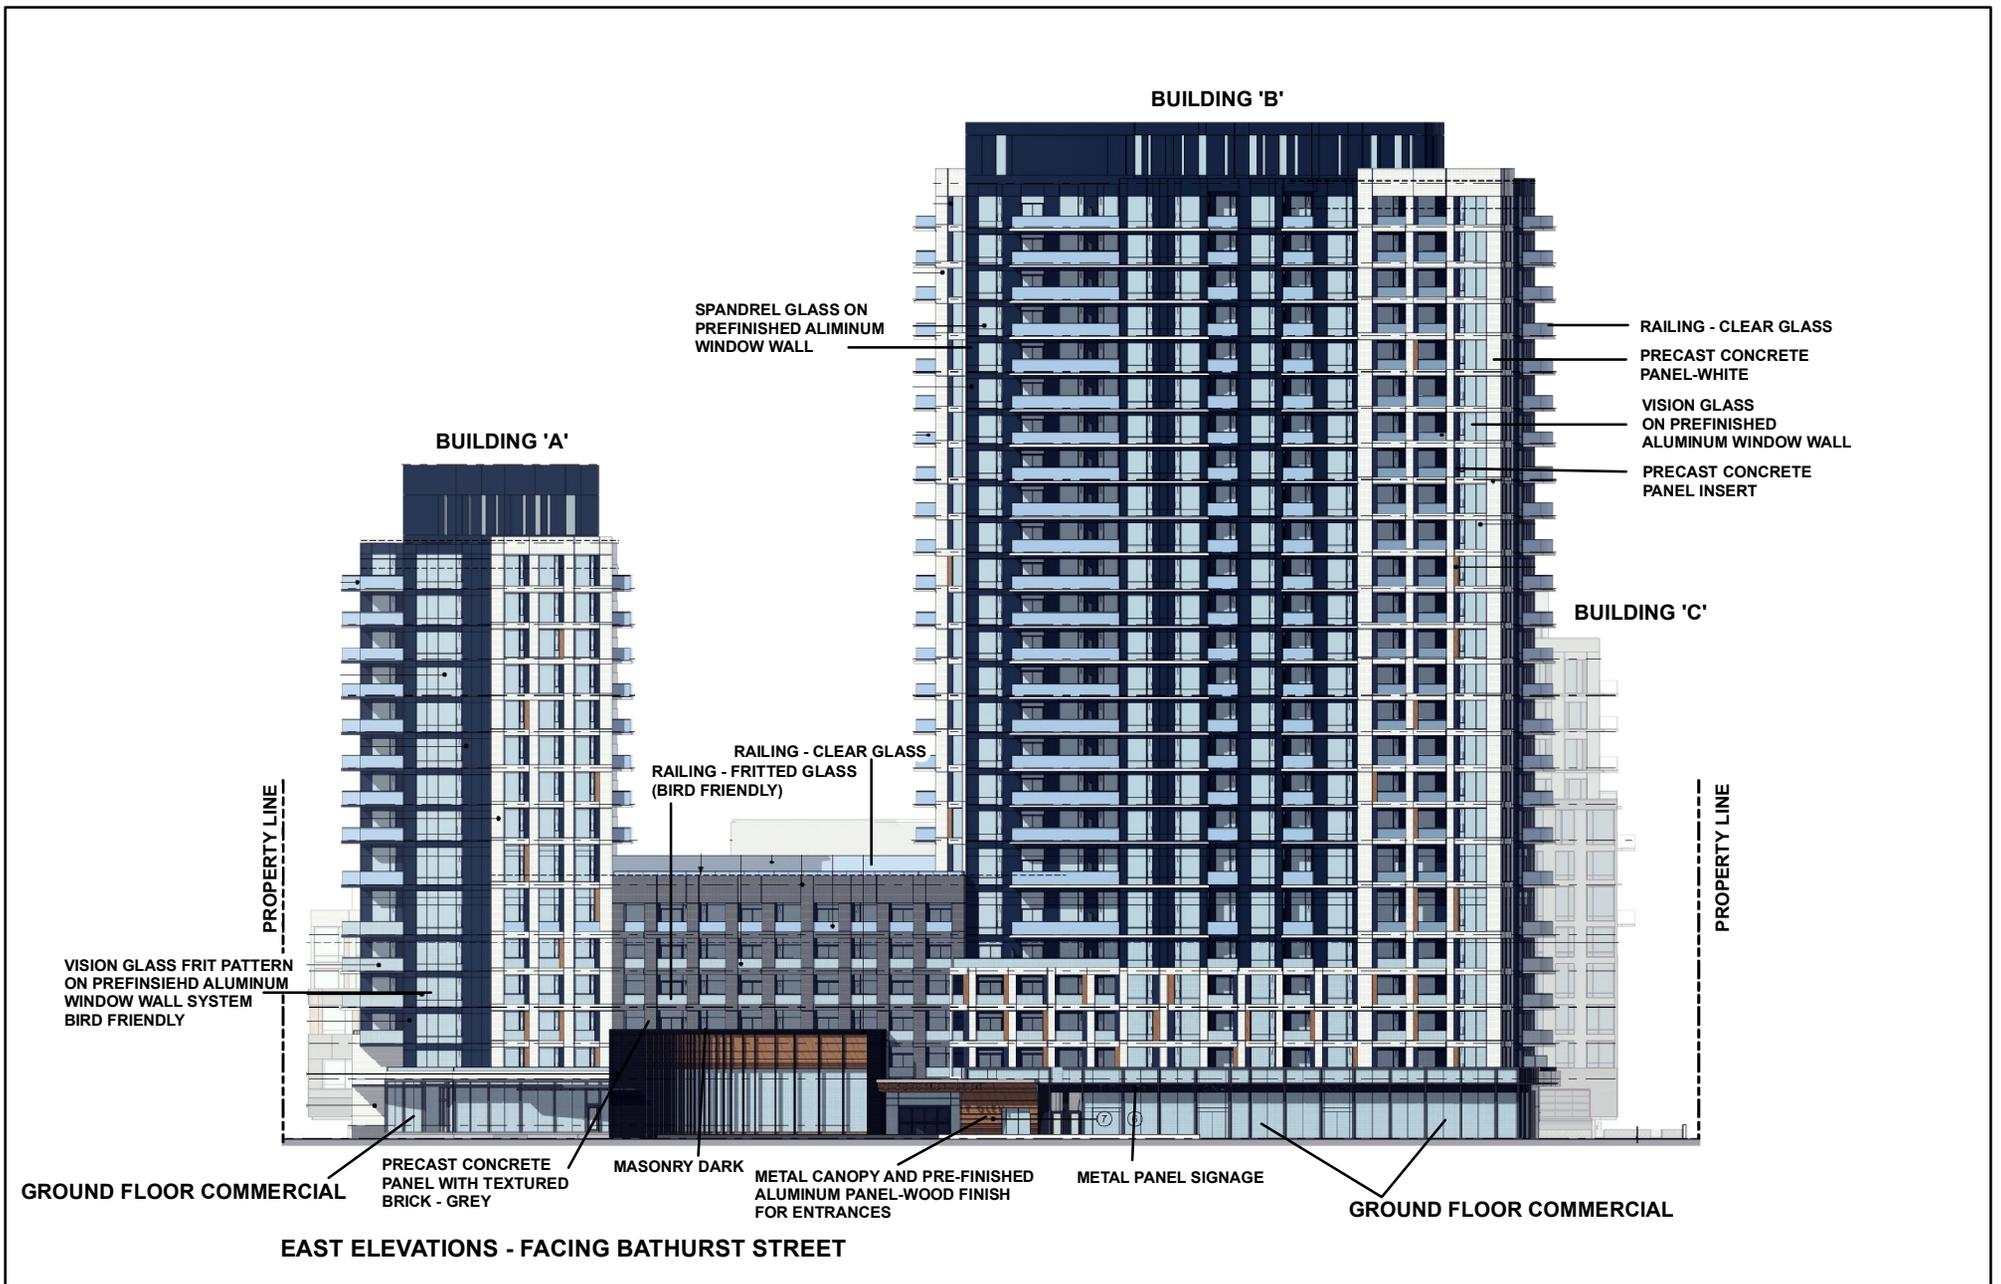

East Elevations

LOCATION:
Part Lot 7, Concession 2

APPLICANT:
Baif Developments Limited
Daniels Baif Thornhill Inc.

Document Path: N:\GIS_Archive\Attachments\DA\DA.19.011\DA.19.011_CW_EastElevations.mxd




Attachment

FILES: DA.19.011 &
Z.19.014

RELATED FILES: OP.12.019 & Z.12.047

DATE: October 7, 2019

4

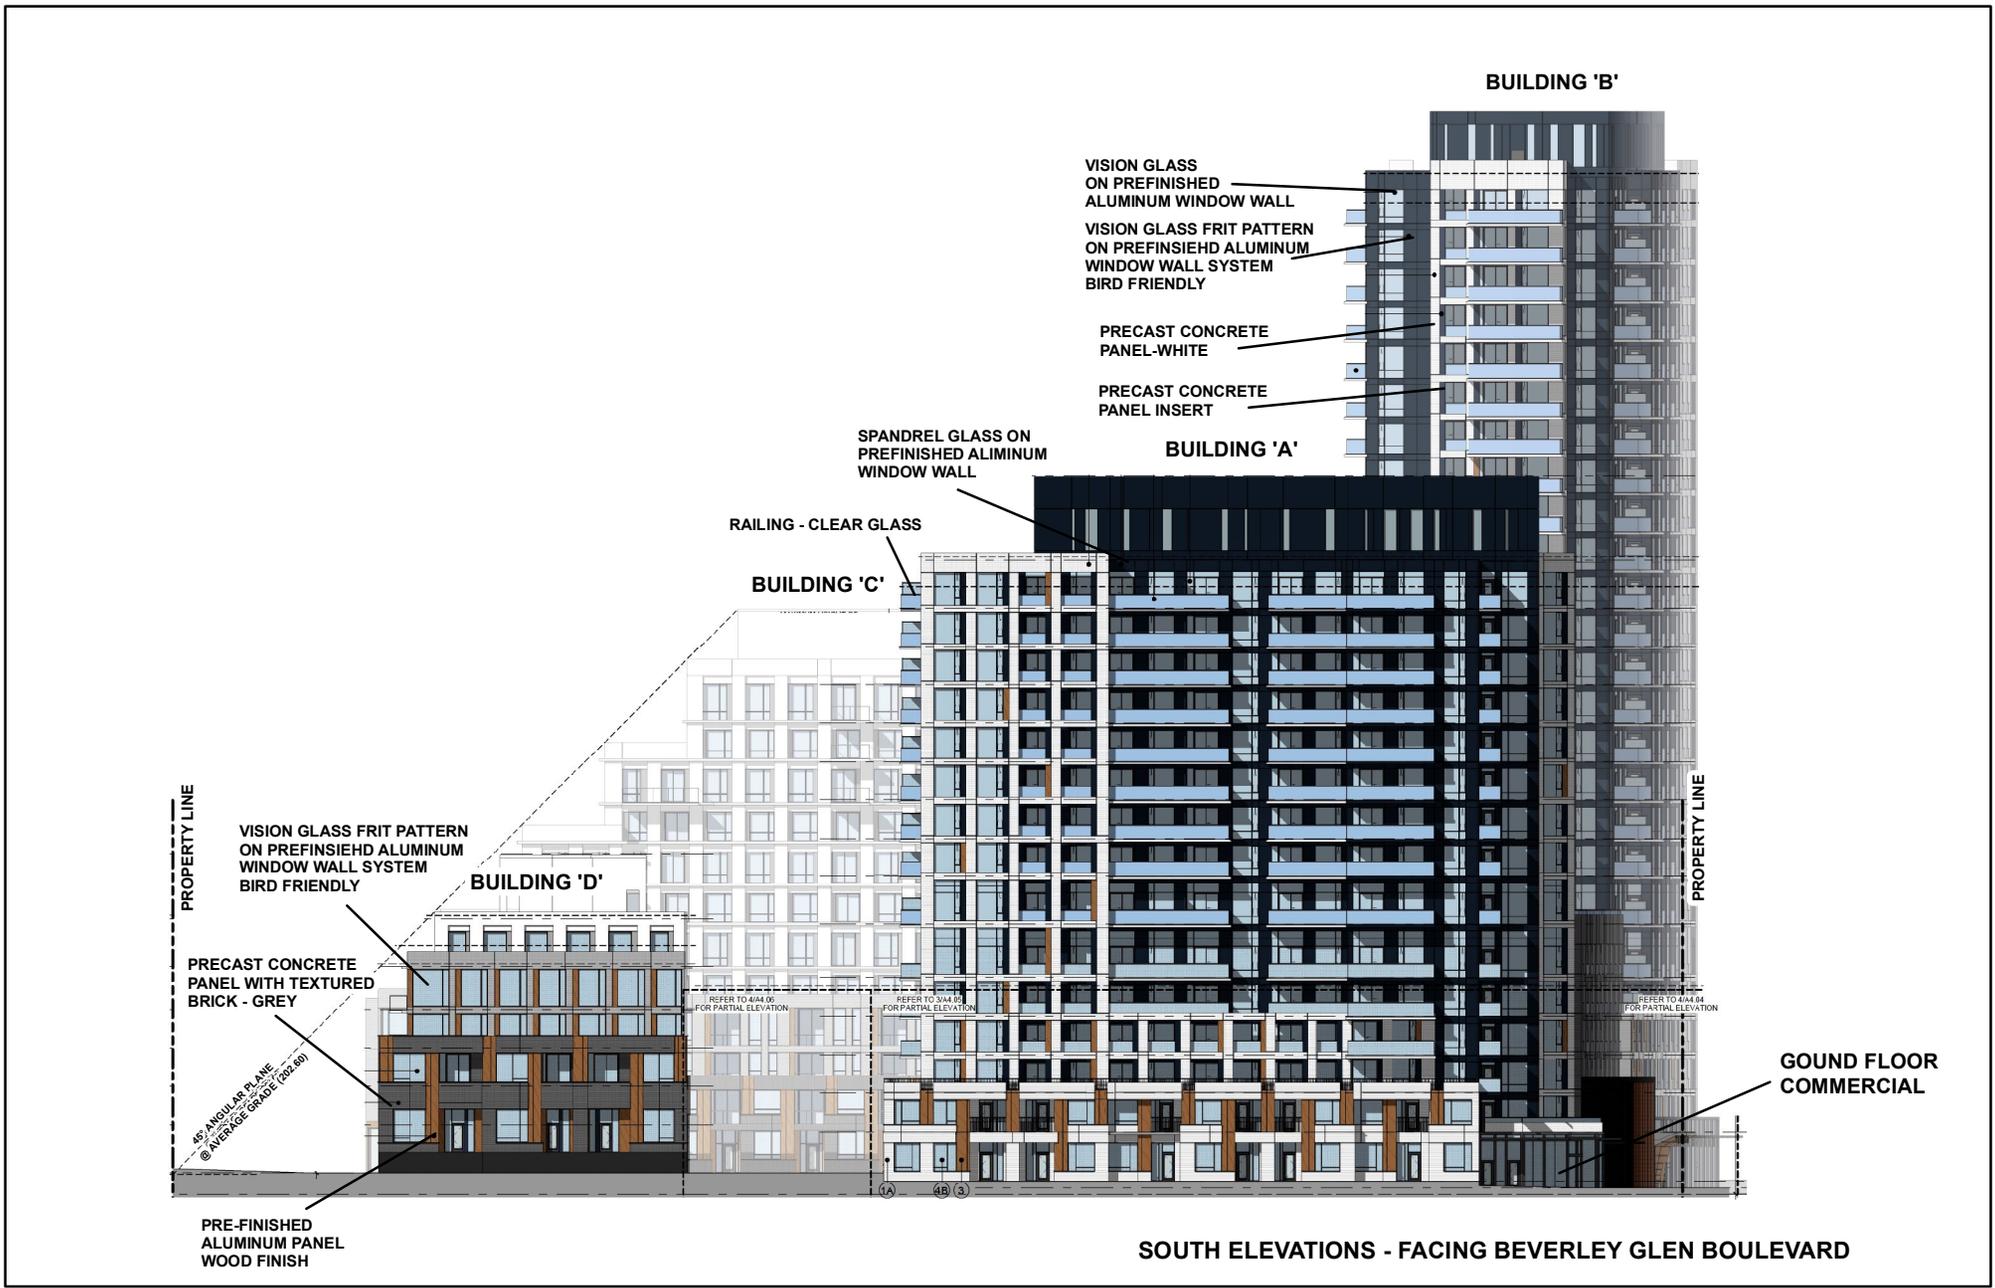

South Elevations

LOCATION:
Part Lot 7, Concession 2

APPLICANT:
Baif Developments Limited
Daniels Baif Thornhill Inc.




Attachment

FILES: DA.19.011 & Z.19.014

RELATED FILES: OP.12.019 & Z.12.047

DATE: October 7, 2019

5

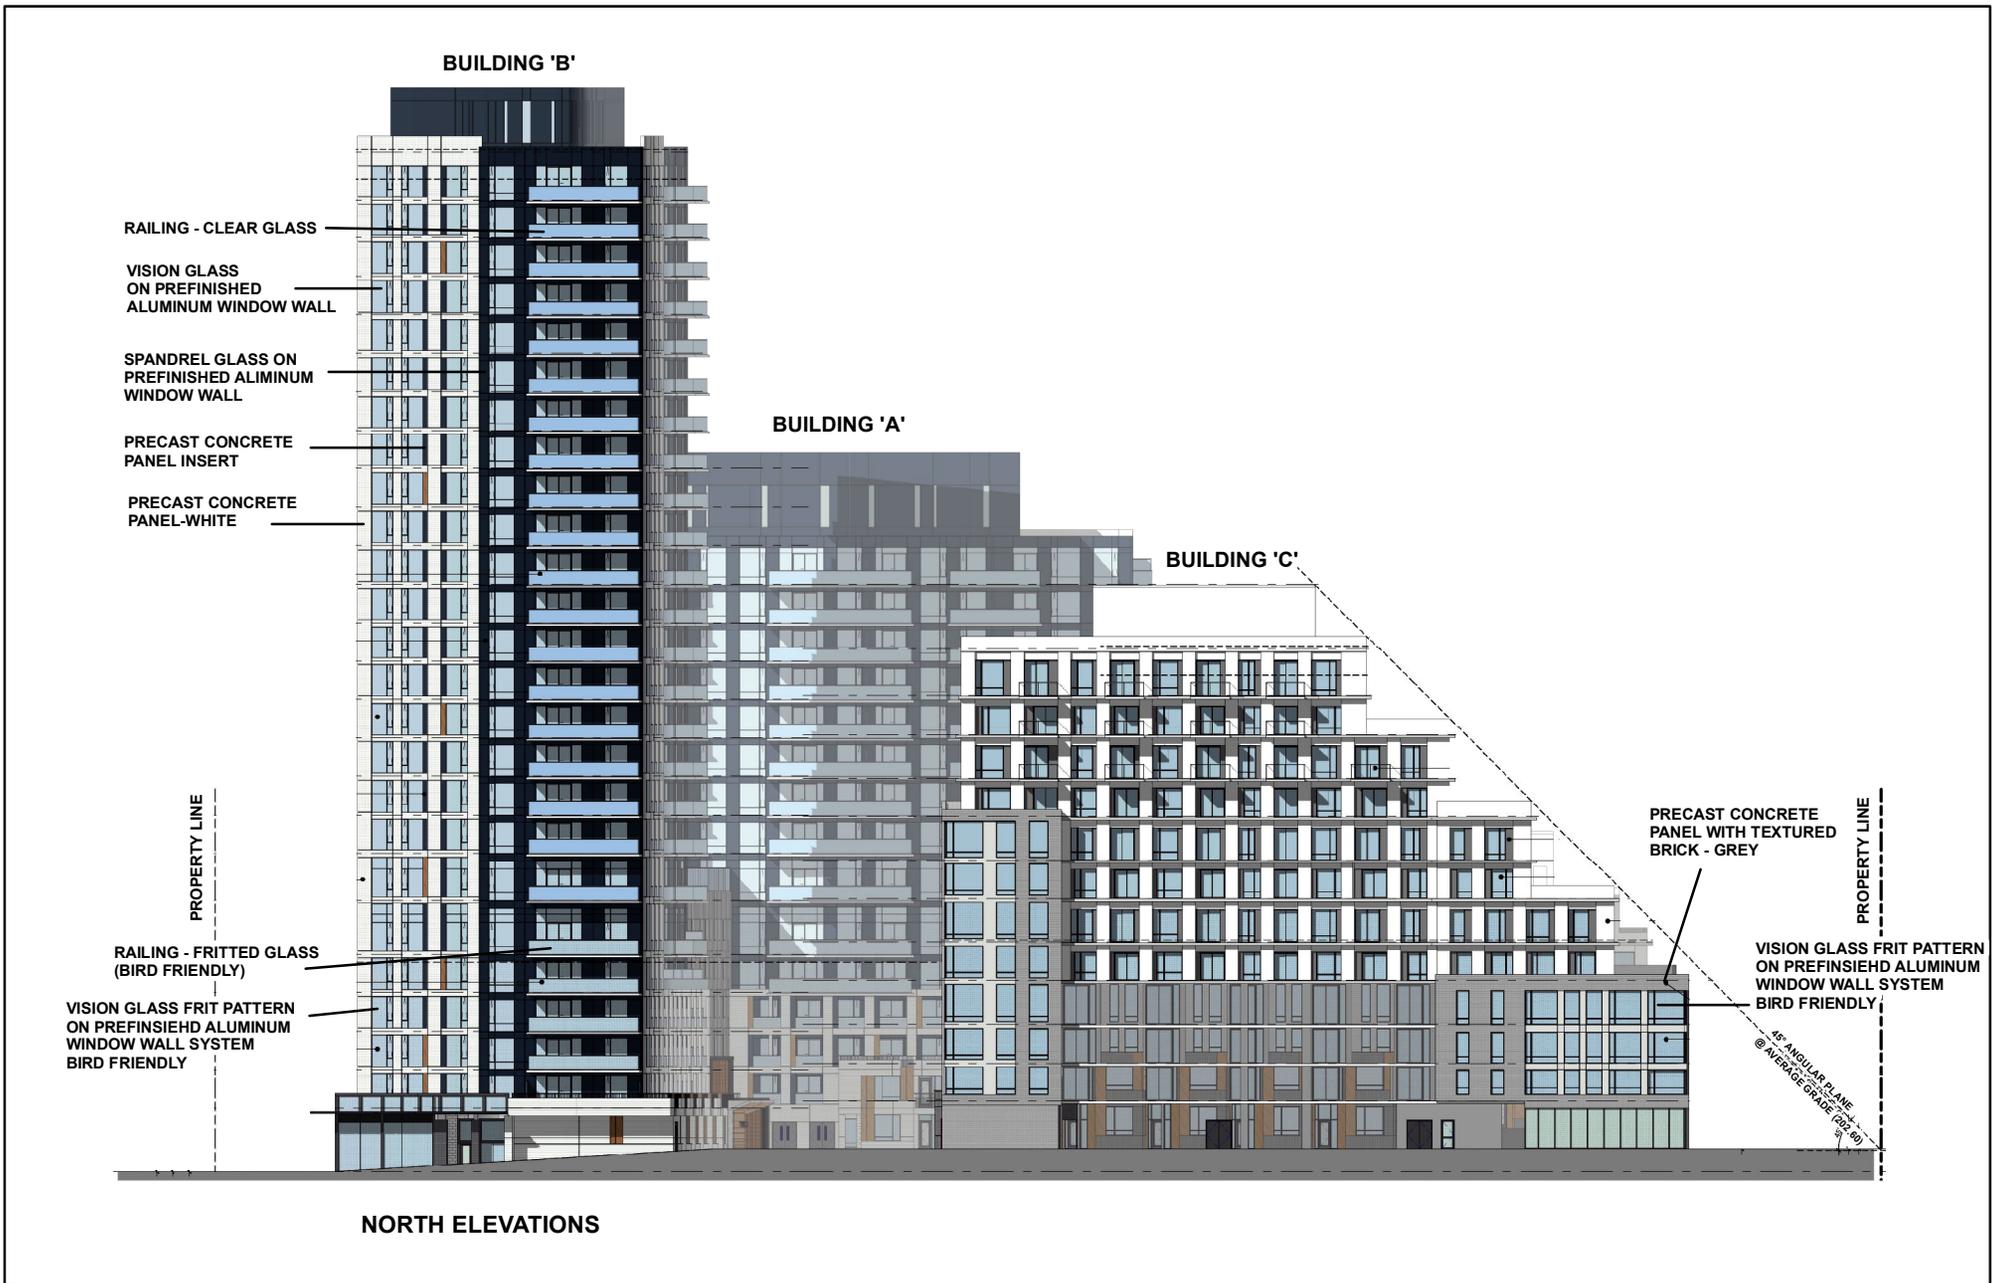

NORTH ELEVATIONS

North Elevations

LOCATION:
Part Lot 7, Concession 2

APPLICANT:
Baif Developments Limited
Daniels Baif Thornhill Inc.

Document Path: N:\GIS_Archive\Attachments\DA\DA.19.011\DA.19.011_CW_NorthElevations.mxd



Attachment


FILE: DA.19.011 &
Z.19.014

RELATED FILES: OP.12.019 & Z.12.047

DATE: October 7, 2019

6

Created on: 9/4/2019

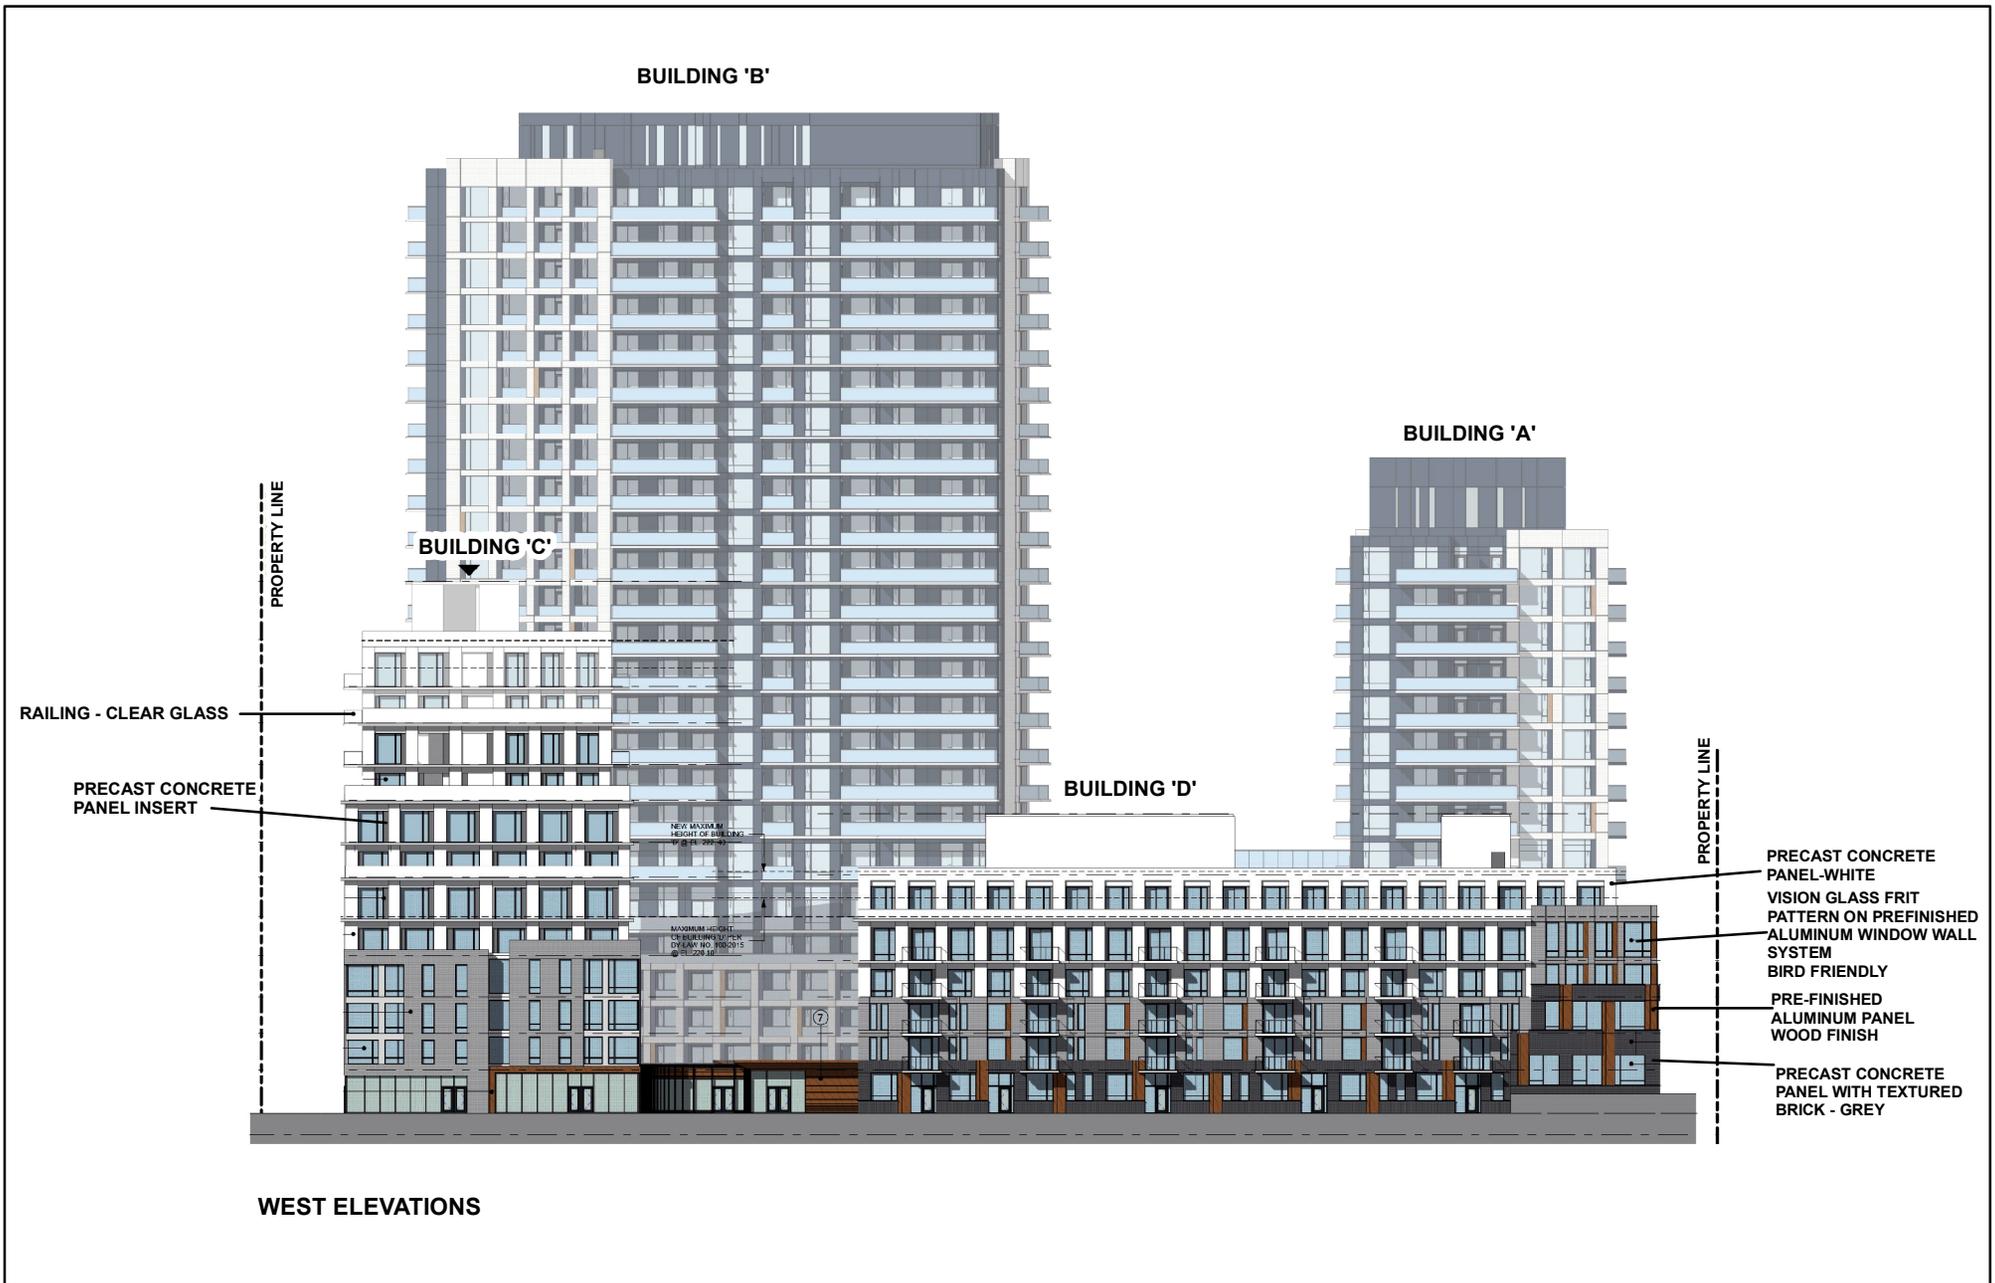

West Elevations

LOCATION:
Part Lot 7, Concession 2

APPLICANT:
Baif Developments Limited
Daniels Baif Thornhill Inc.

Document Path: N:\GIS_Archive\Attachments\DA\DA.19.011\DA.19.011_CW_WestElevations.mxd



Attachment

FILES: DA.19.011 &
Z.19.014

RELATED FILES: OP.12.019 & Z.12.047

DATE: October 7, 2019

7