



## Enclosed Storage Elevations

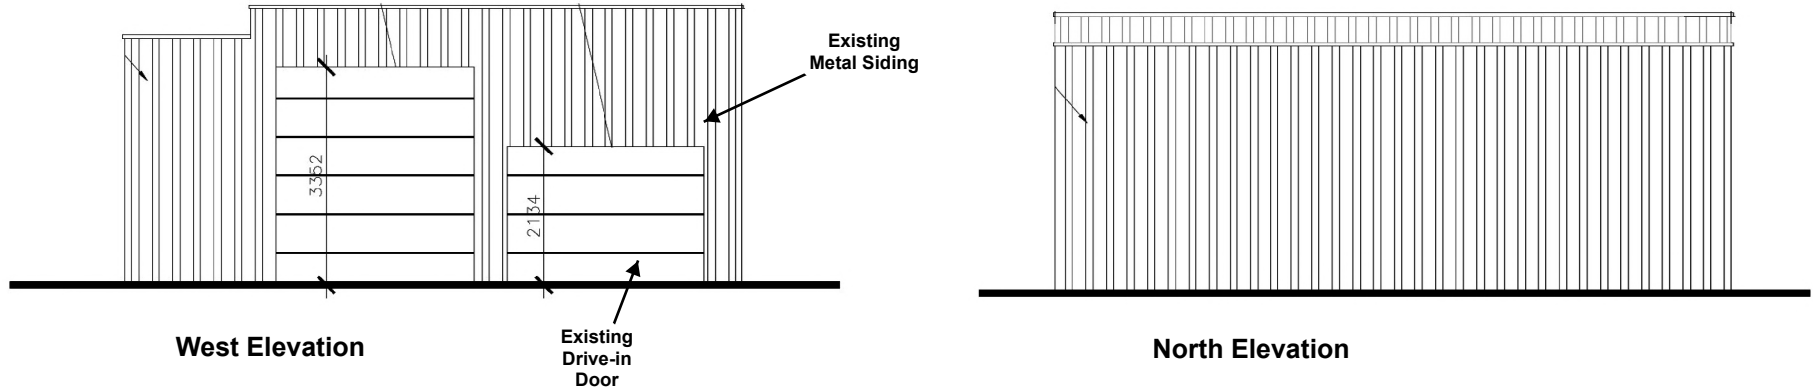

## Portable Trailer Elevations

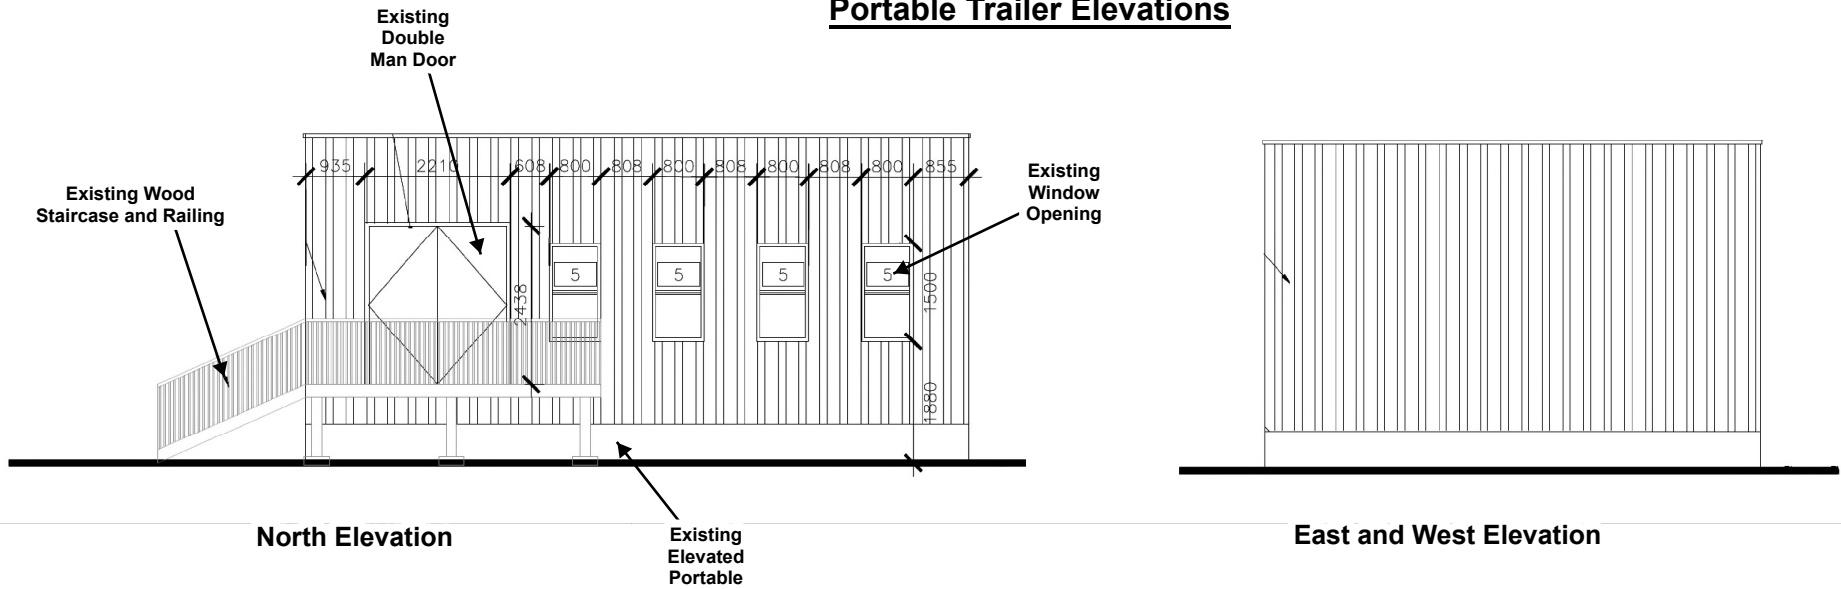

# Elevations - Existing Enclosed Storage and Existing Portable Trailer

**LOCATION:** 10A Freshway Drive  
Part of Lots 2 and 3, Concession 4

**APPLICANT:** Rosscomm Holdings Ltd.



Development and  
Parks Planning

# Attachment

**FILE:** Z.26.002  
**RELATED FILE:**  
DA.26.001

**DATE:** May 5, 2026

# 6