

Location Map

LOCATION:
Part of Lot 6, Concession 3


APPLICANT:
1834375 Ontario Inc.
(Liberty Development Corporation)



Attachment

FILE:
DA.19.016
RELATED FILES:
Z.16.049, 19T-16V009
DATE:
October 7, 2019

1

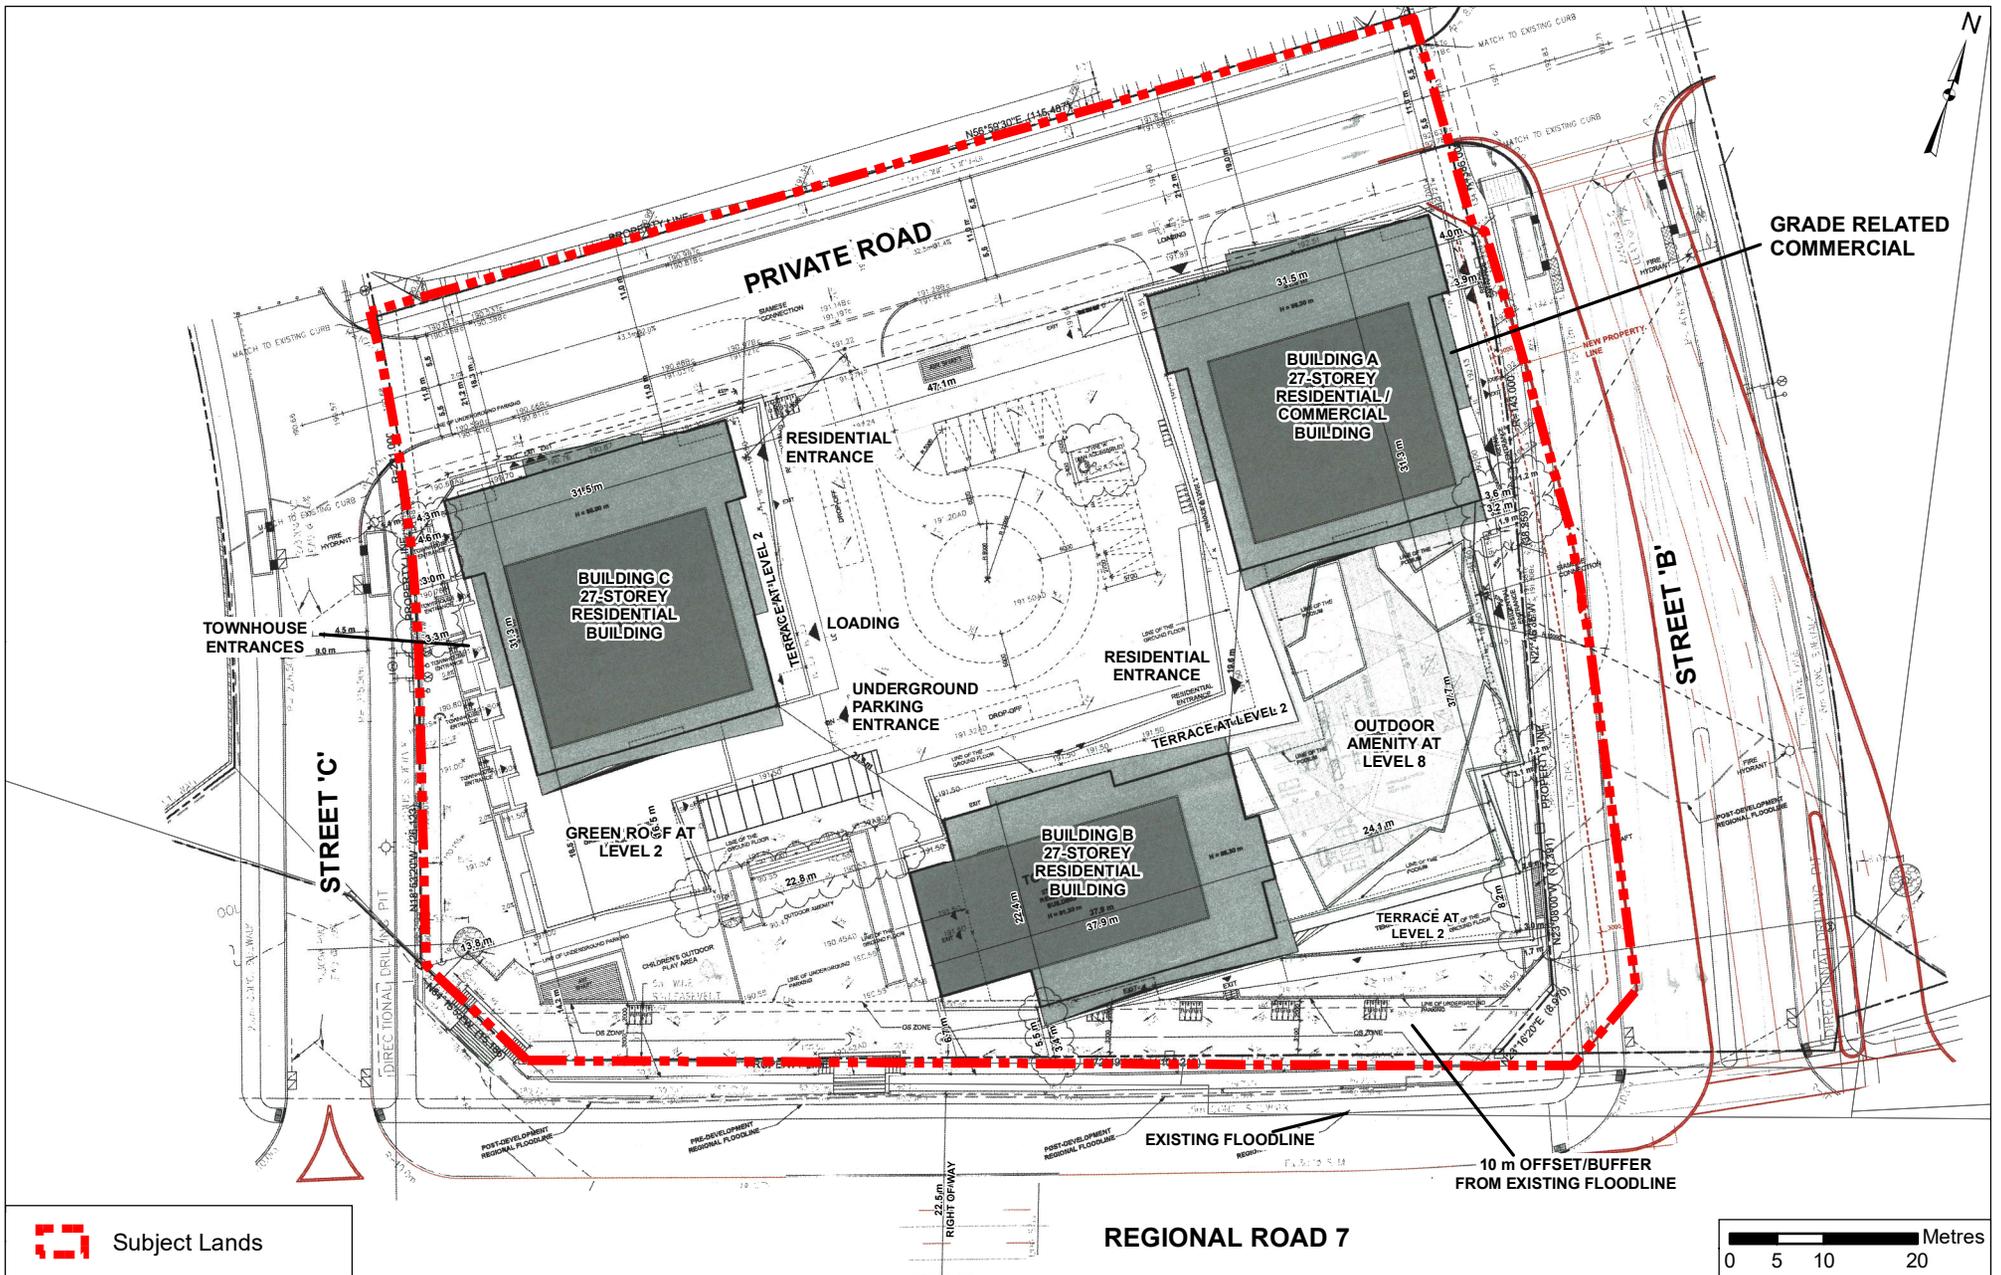

Site Plan

LOCATION:
Part of Lot 6, Concession 3

APPLICANT:
1834375 Ontario Inc.
(Liberty Development Corporation)

Document Path: N:\GIS_Archive\Attachments\DA\DA.19.016\DA.19.016_CW2_SitePlan.mxd




Attachment

FILE:
DA.19.016
RELATED FILES:
Z.16.049, 19T-16V009
DATE:
October 7, 2019

2

Created on: 9/10/2019

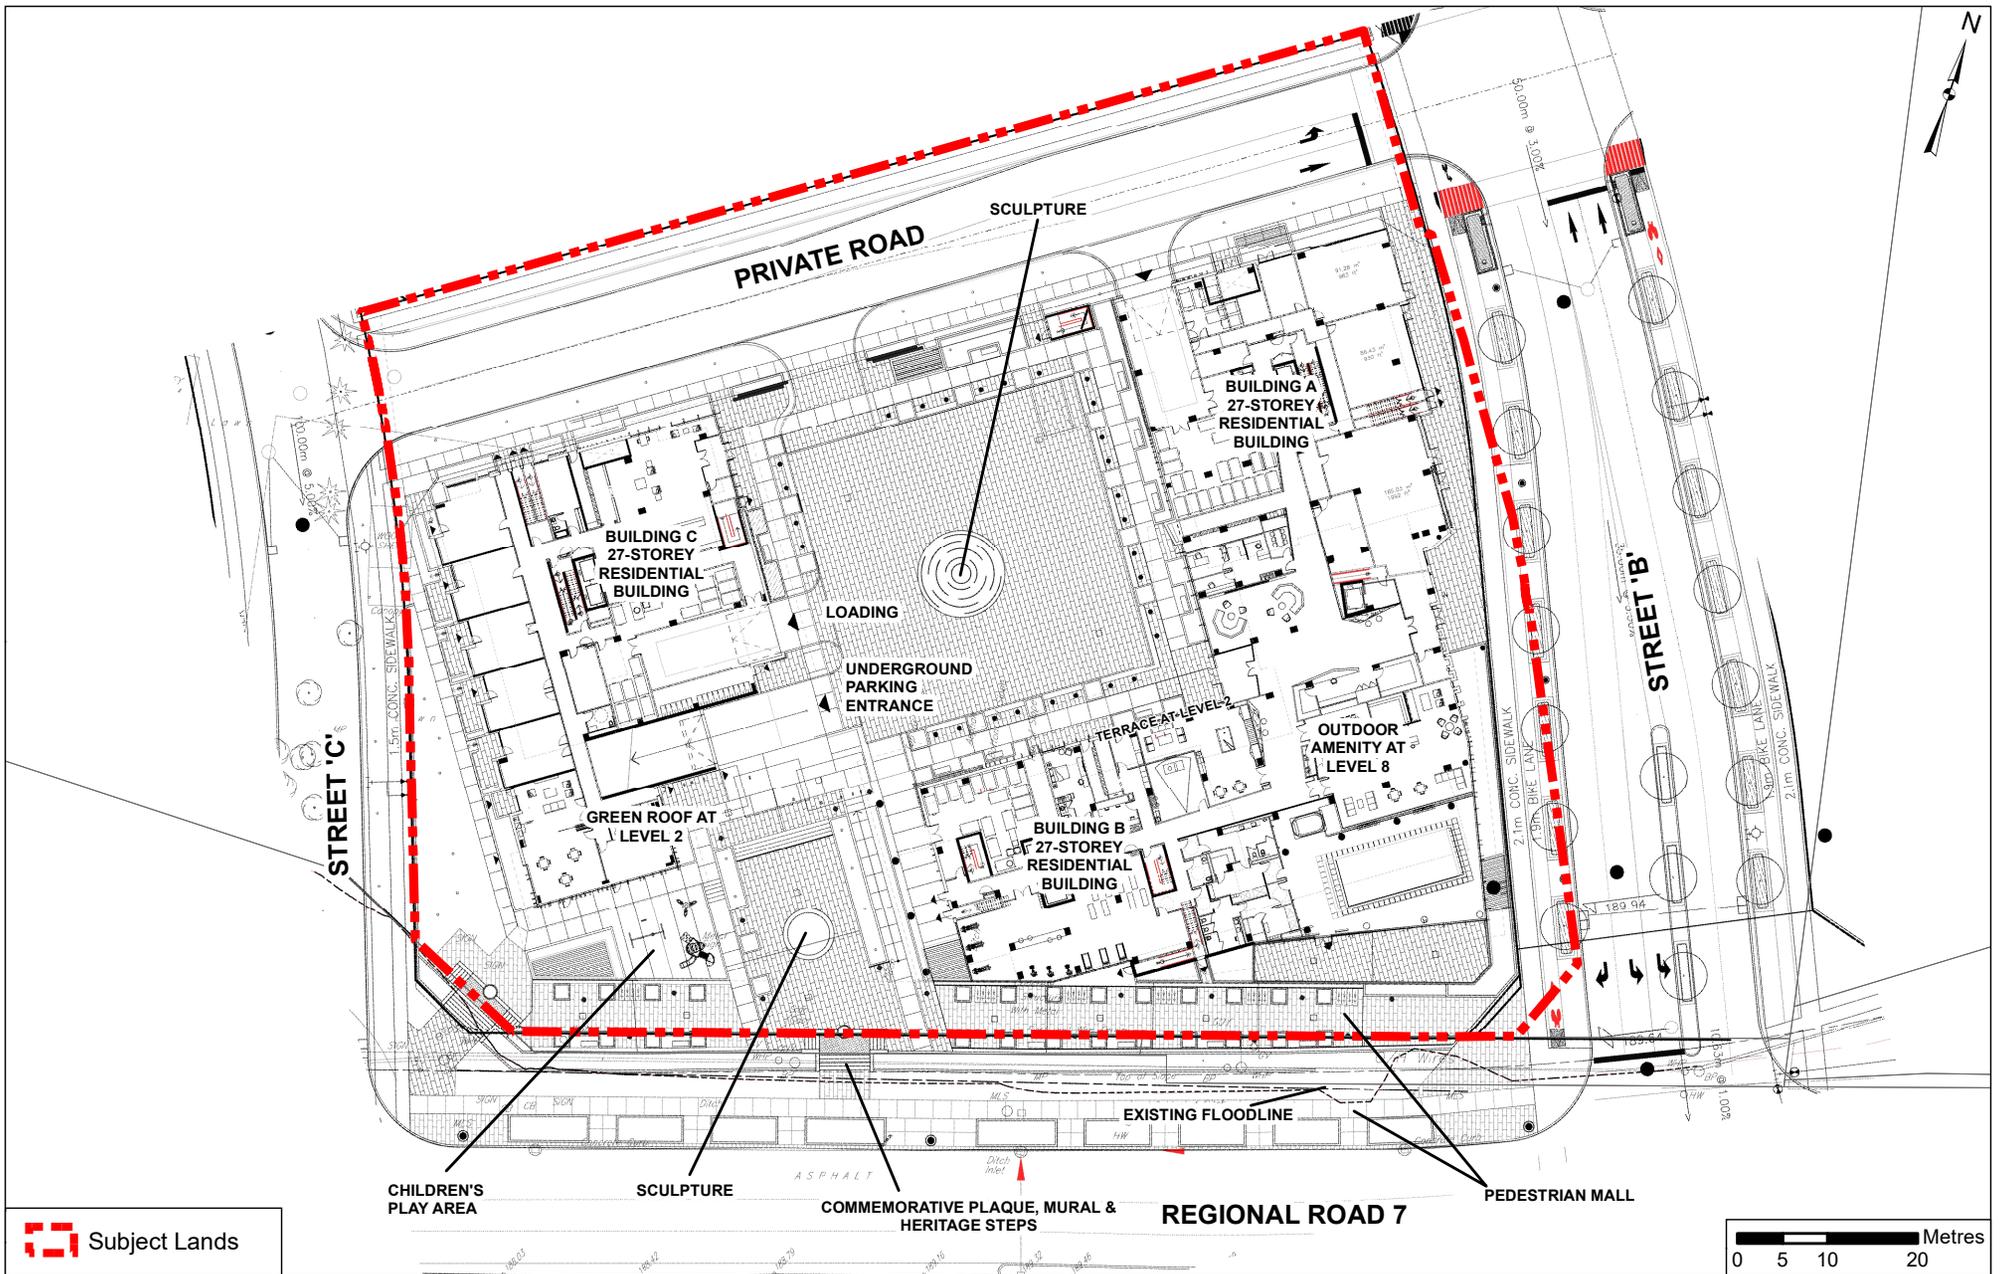


 Subject Lands

Landscape Plan

LOCATION:
Part of Lot 6, Concession 3

APPLICANT:
1834375 Ontario Inc.
(Liberty Development Corporation)

Document Path: N:\GIS_Archive\Attachments\DA\DA.19.016\DA.19.016_CW2_LandscapePlan.mxd

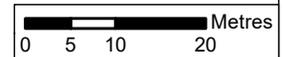


Attachment

FILE:
DA.19.016
RELATED FILES:
Z.16.049, 19T-16V009
DATE:
October 7, 2019

3

Created on: 9/11/2019

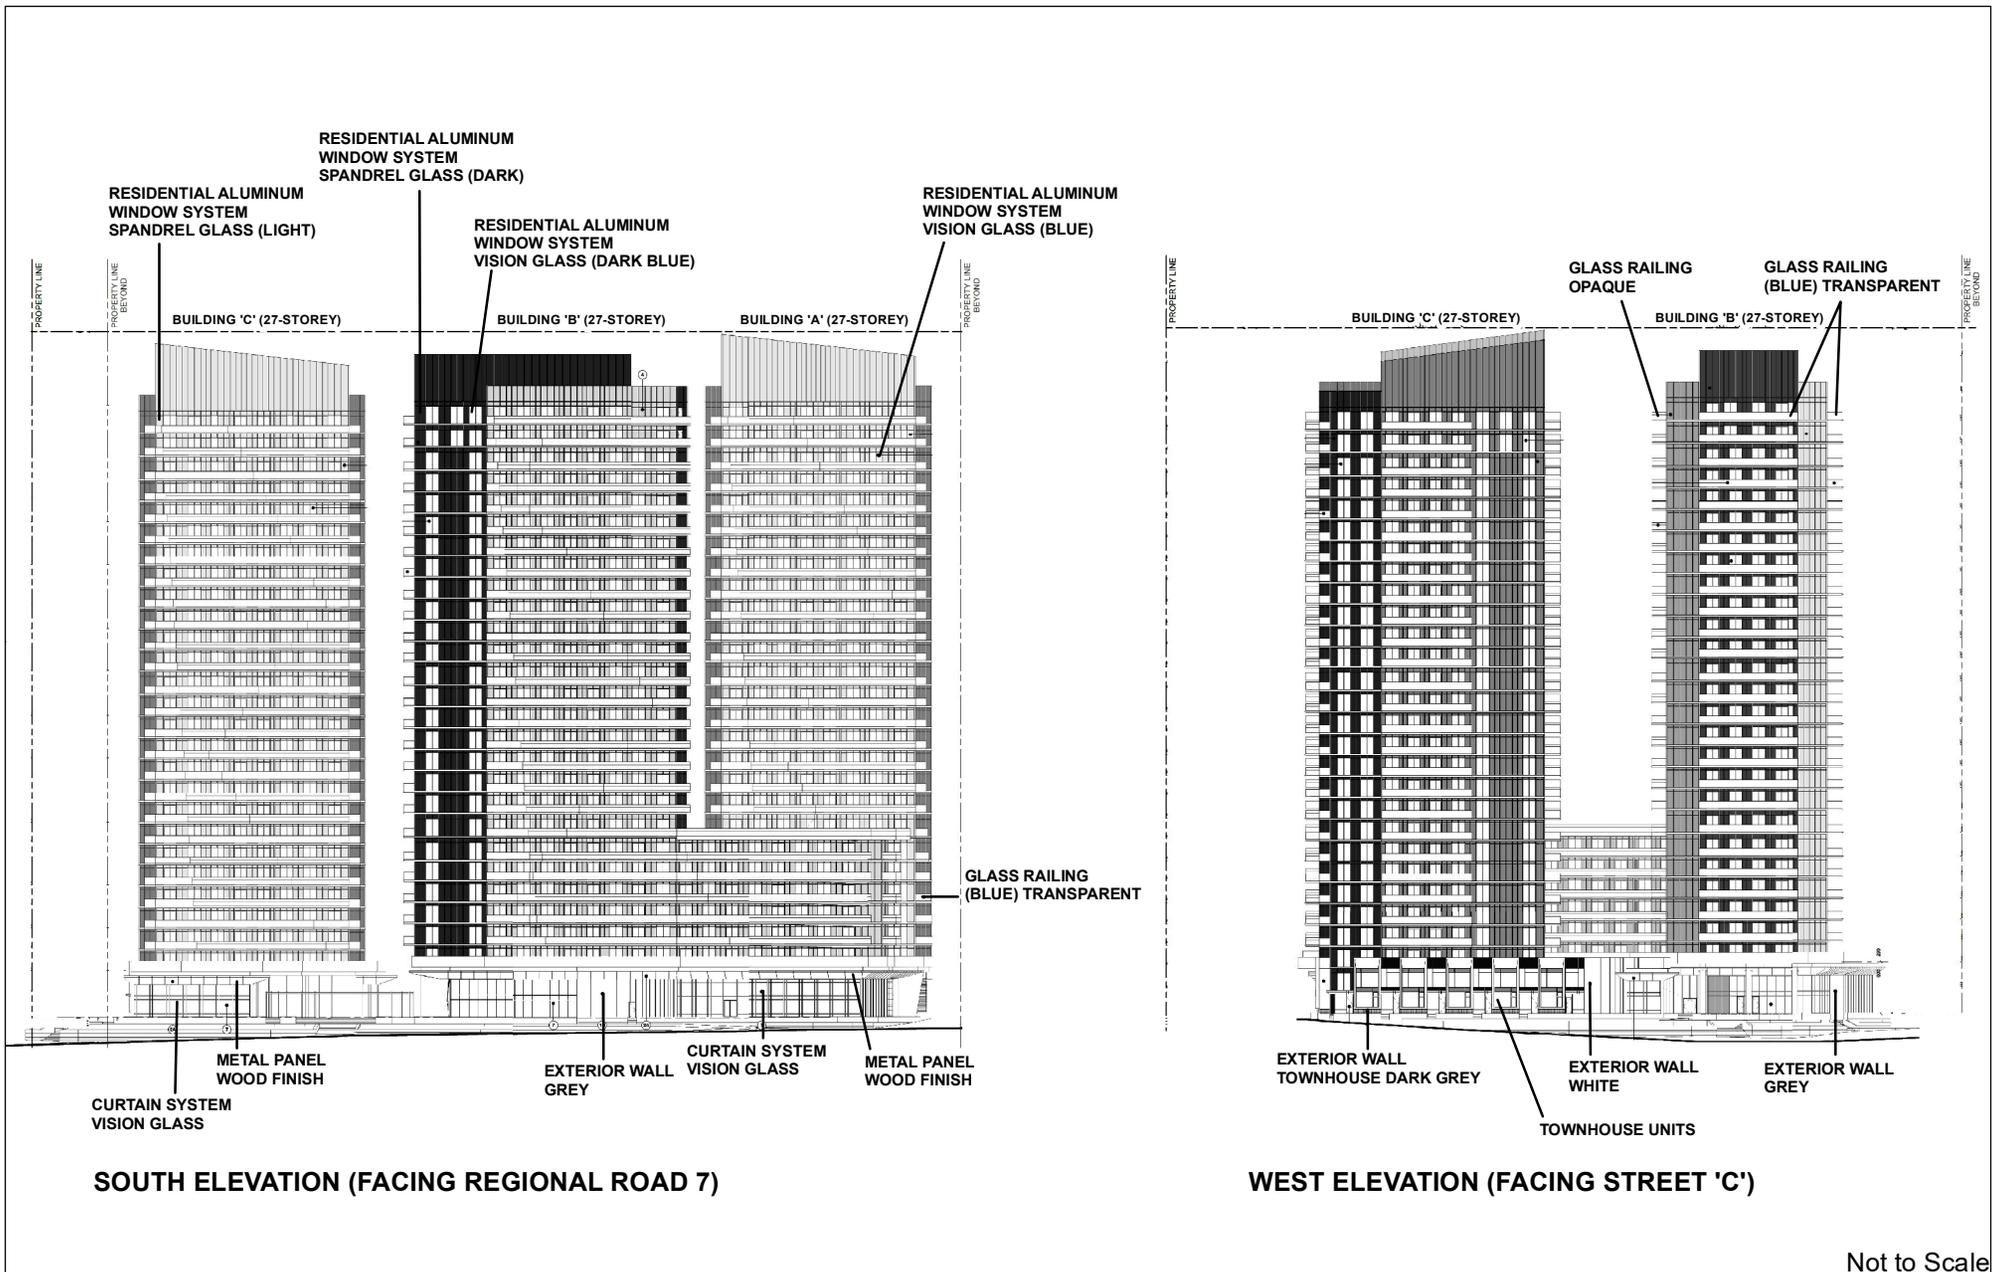

Building Elevations - South and West

LOCATION:
Part of Lot 6, Concession 3

APPLICANT:
1834375 Ontario Inc.
(Liberty Development Corporation)




Attachment

FILE:
DA.19.016

RELATED FILES:
Z.16.049, 19T-16V009

DATE:
October 7, 2019

4

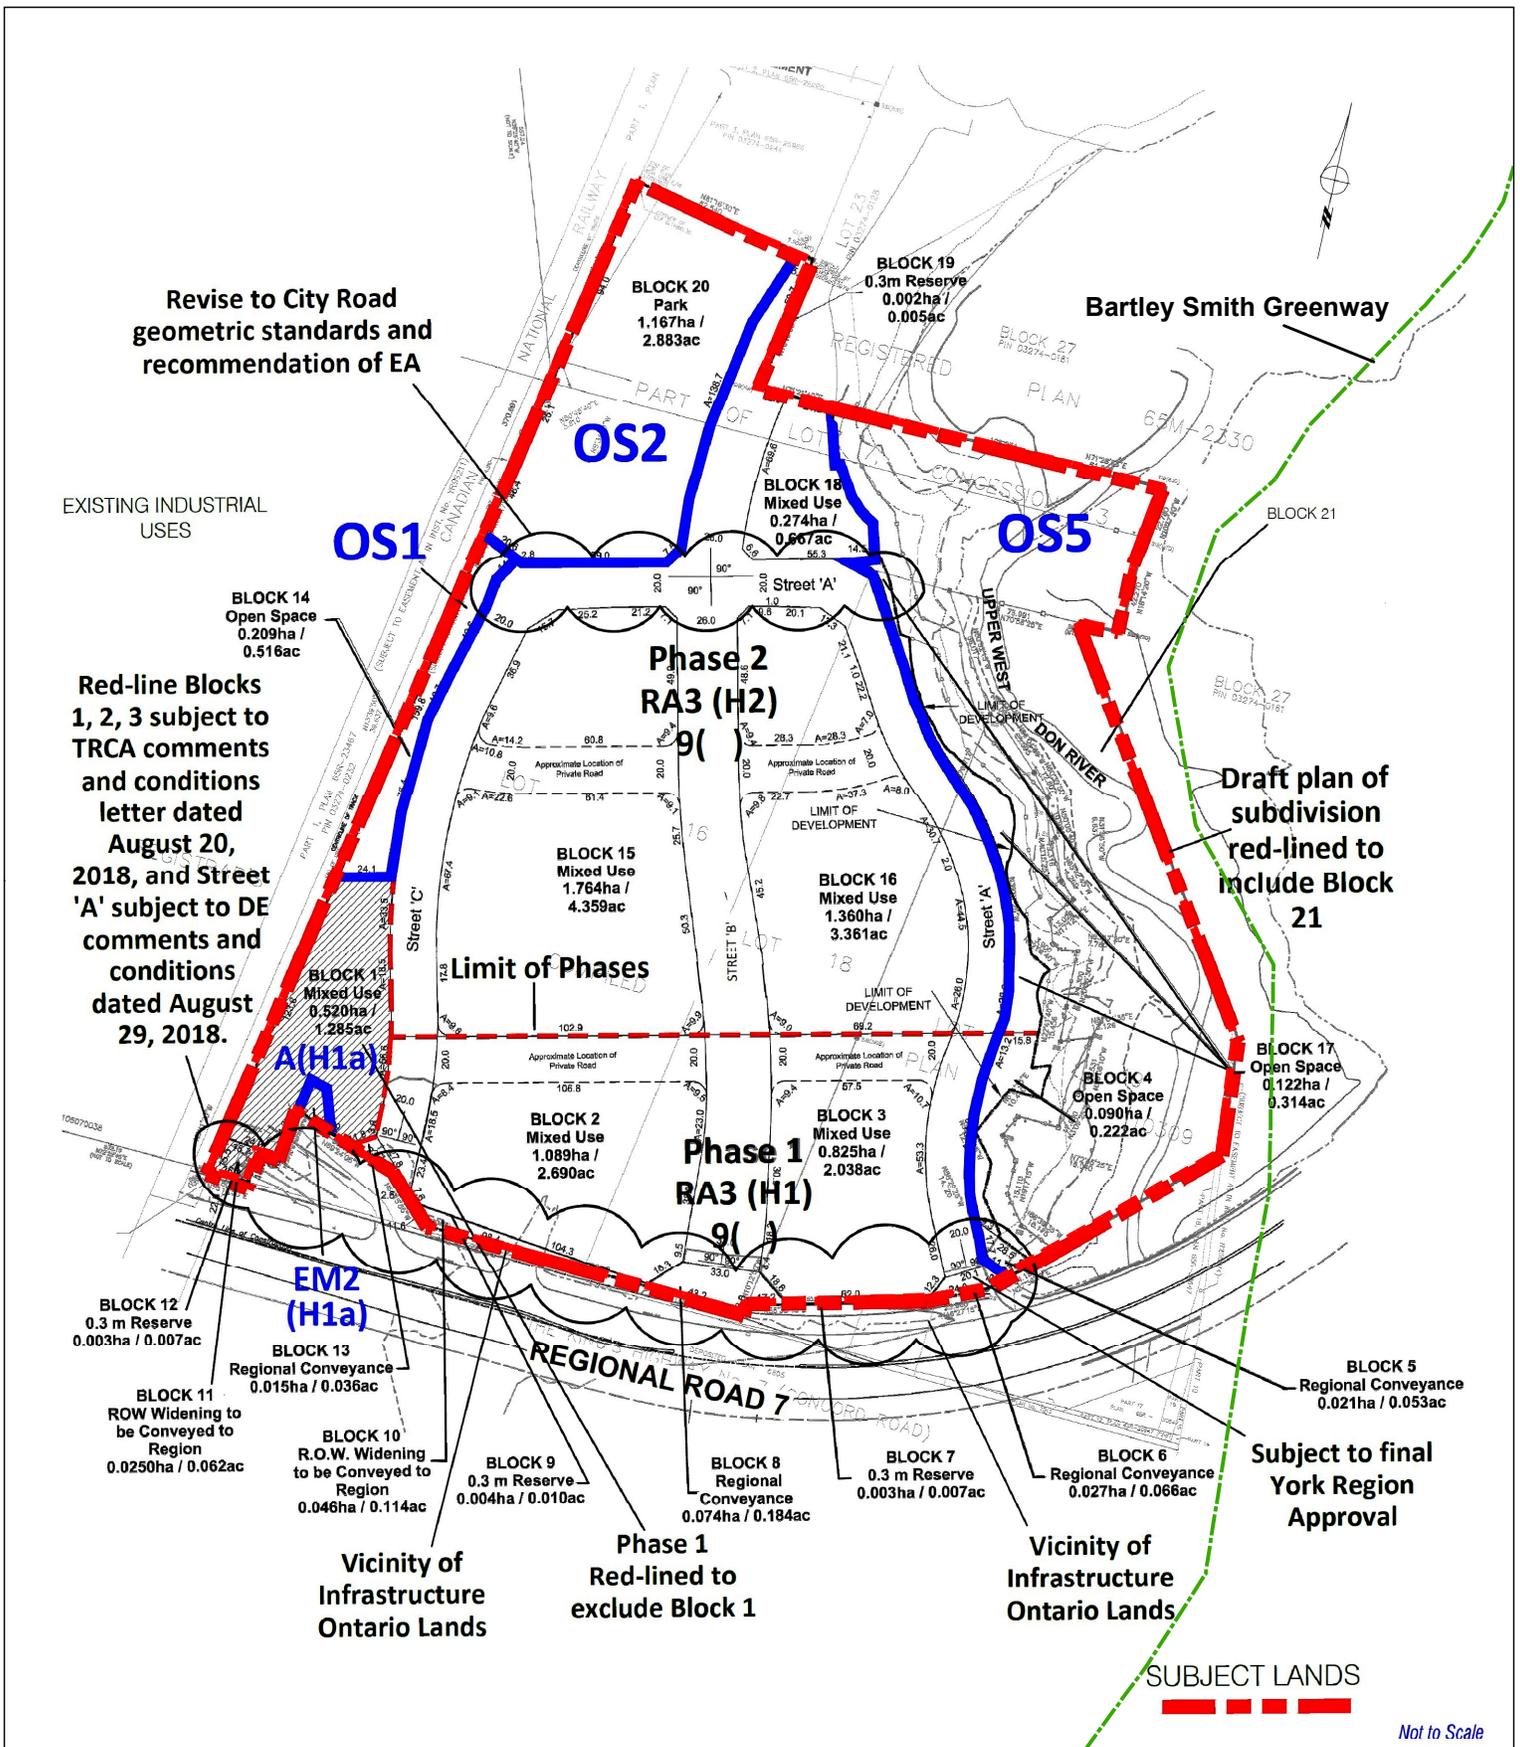

Draft Plan of Subdivision File 19T-16V009 - Approved by LPAT on January 18, 2019

LOCATION:
Part of Lot 6, Concession 3

APPLICANT:
1834375 Ontario Inc.
(Liberty Development Corporation)



Attachment

FILE:
DA.19.016
RELATED FILES:
Z.16.049, 19T-16V009
DATE:
October 7, 2019

6