



Context Location Map

LOCATION:
Part Lots 4 & 5, Concession 2

APPLICANT:
Promenade Limited Partnership




Attachment

FILE:
DA.18.107
RELATED FILES:
OP.18.013, Z.18.020

DATE:
October 7, 2019

1

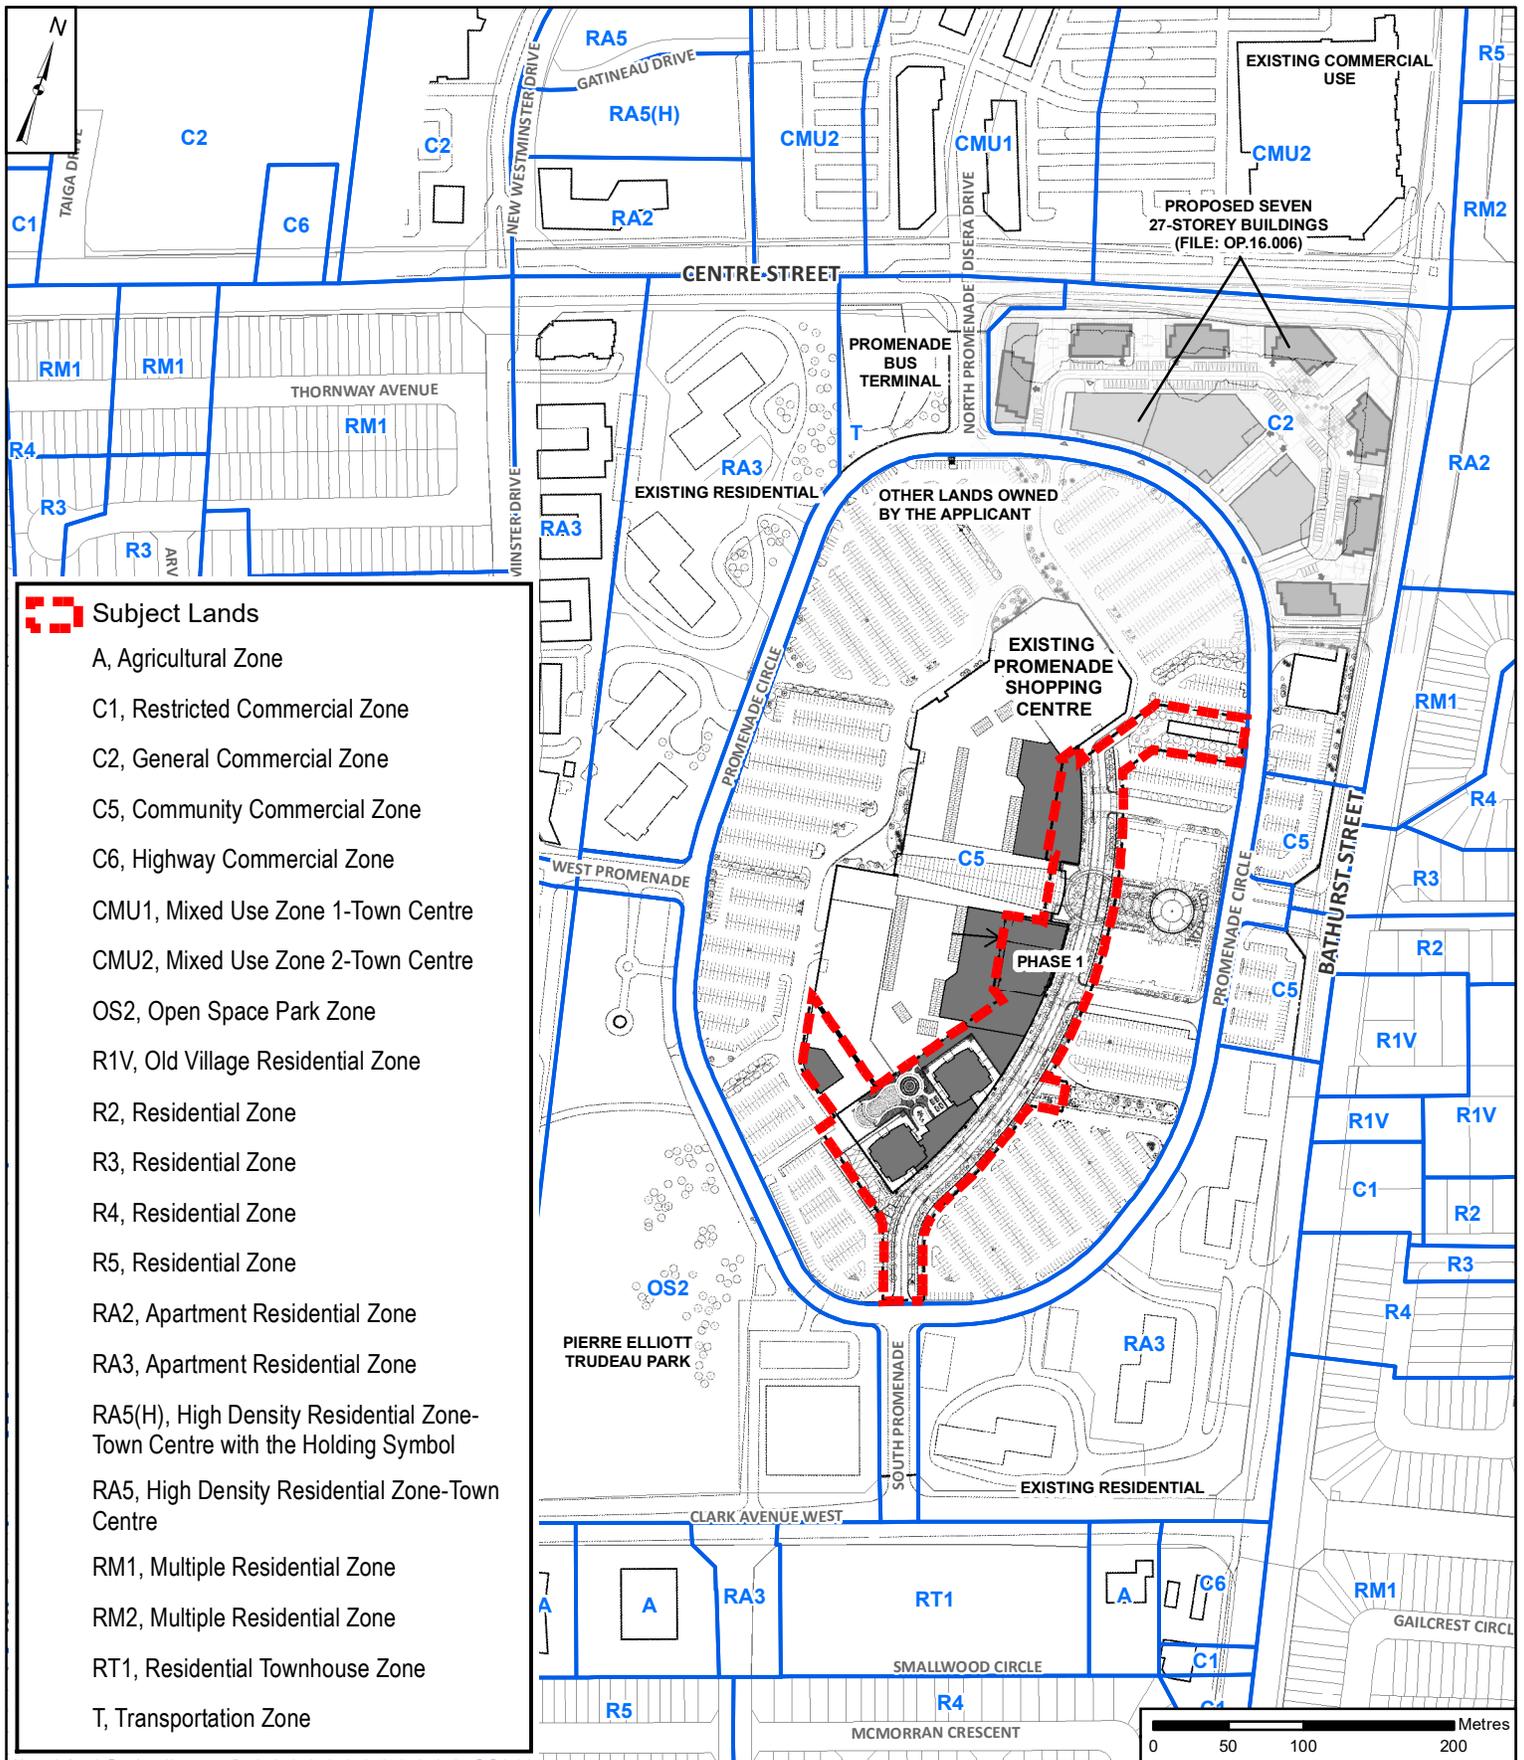

Location Map

LOCATION:
Part Lots 4 & 5, Concession 2


APPLICANT:
Promenade Limited Partnership



Attachment

FILE:
DA.18.107
RELATED FILES:
OP.18.013, Z.18.020
DATE:
October 7, 2019

2

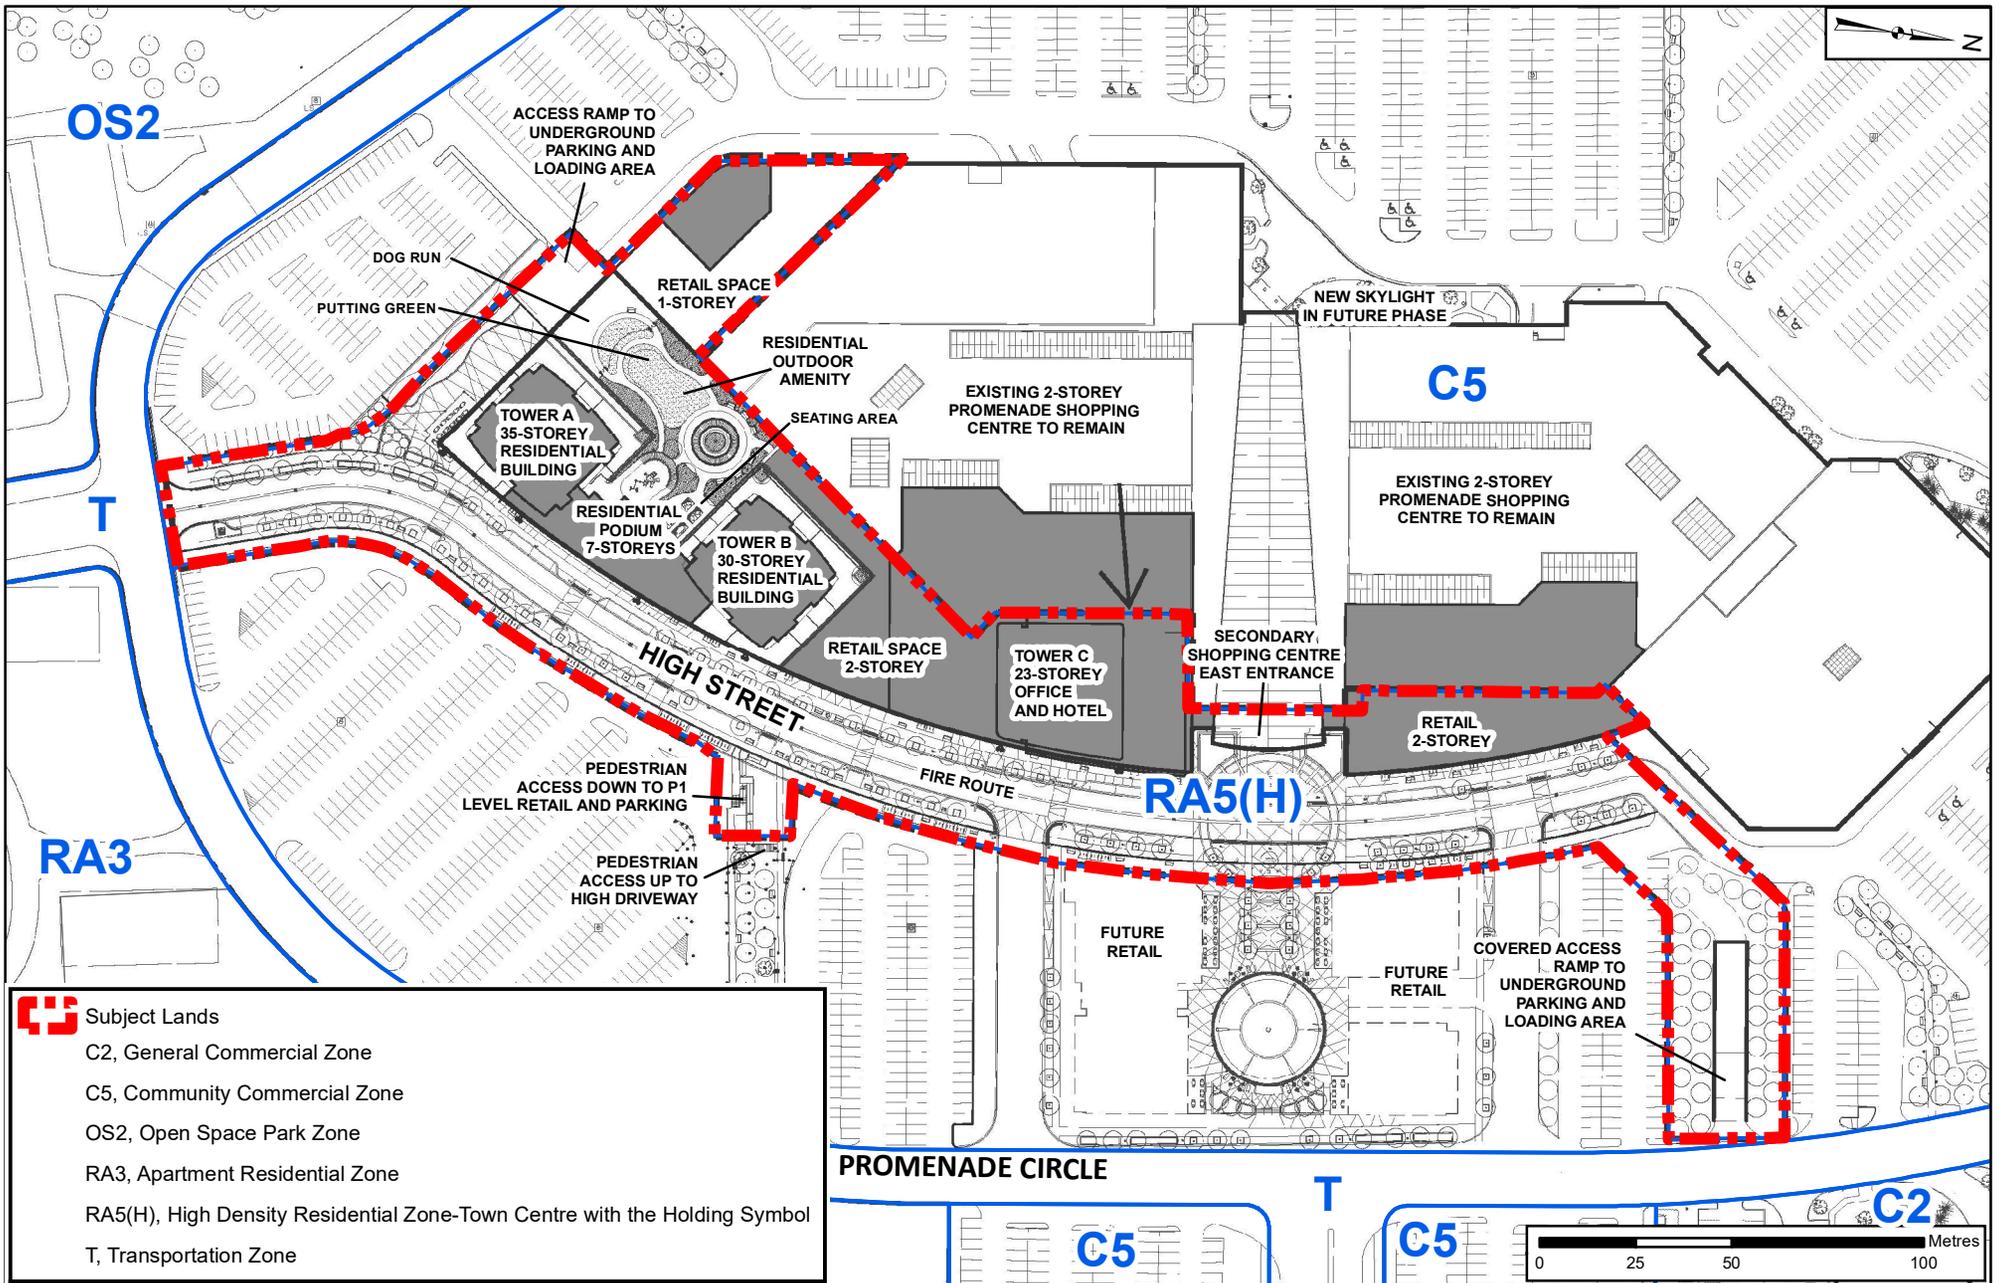

Proposed Site Plan

LOCATION:
Part Lots 4 & 5, Concession 2


APPLICANT:
Promenade Limited Partnership



Attachment

FILE:
DA.18.107
RELATED FILES:
OP.18.013, Z.18.020
DATE:
October 7, 2019

3

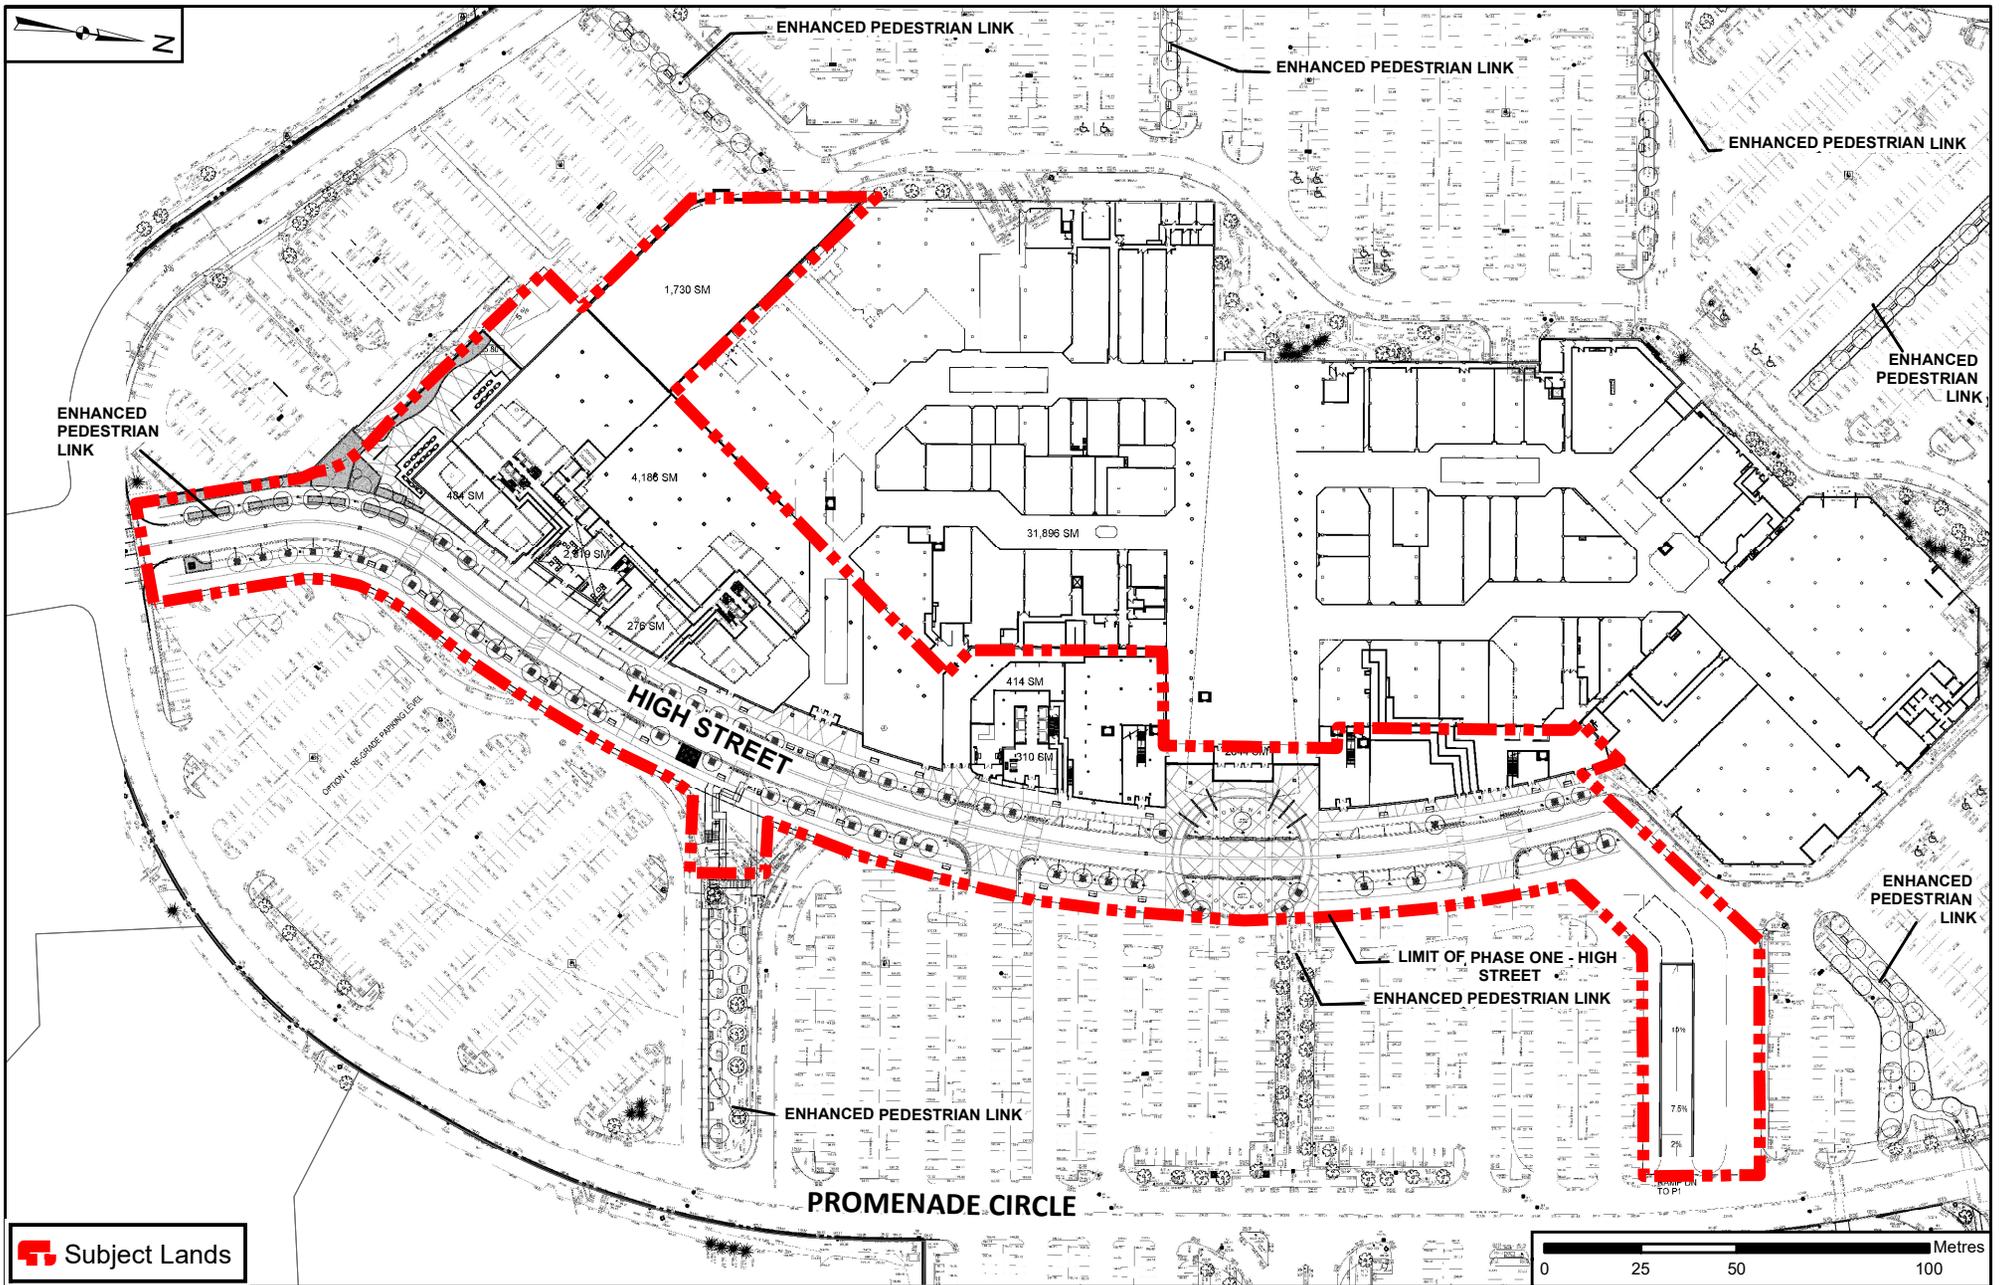

 Subject Lands

Landscape Plan

LOCATION:
Part Lots 4 & 5, Concession 2

APPLICANT:
Promenade Limited Partnership


Document Path: N:\GIS_Archive\Attachments\DA\DA.18.107\DA.18.107_CW_LandscapePlan.mxd



Attachment

FILE:
DA.18.107
RELATED FILES:
OP.18.013, Z.18.020
DATE:
October 7, 2019
Created on: 9/13/2019

4

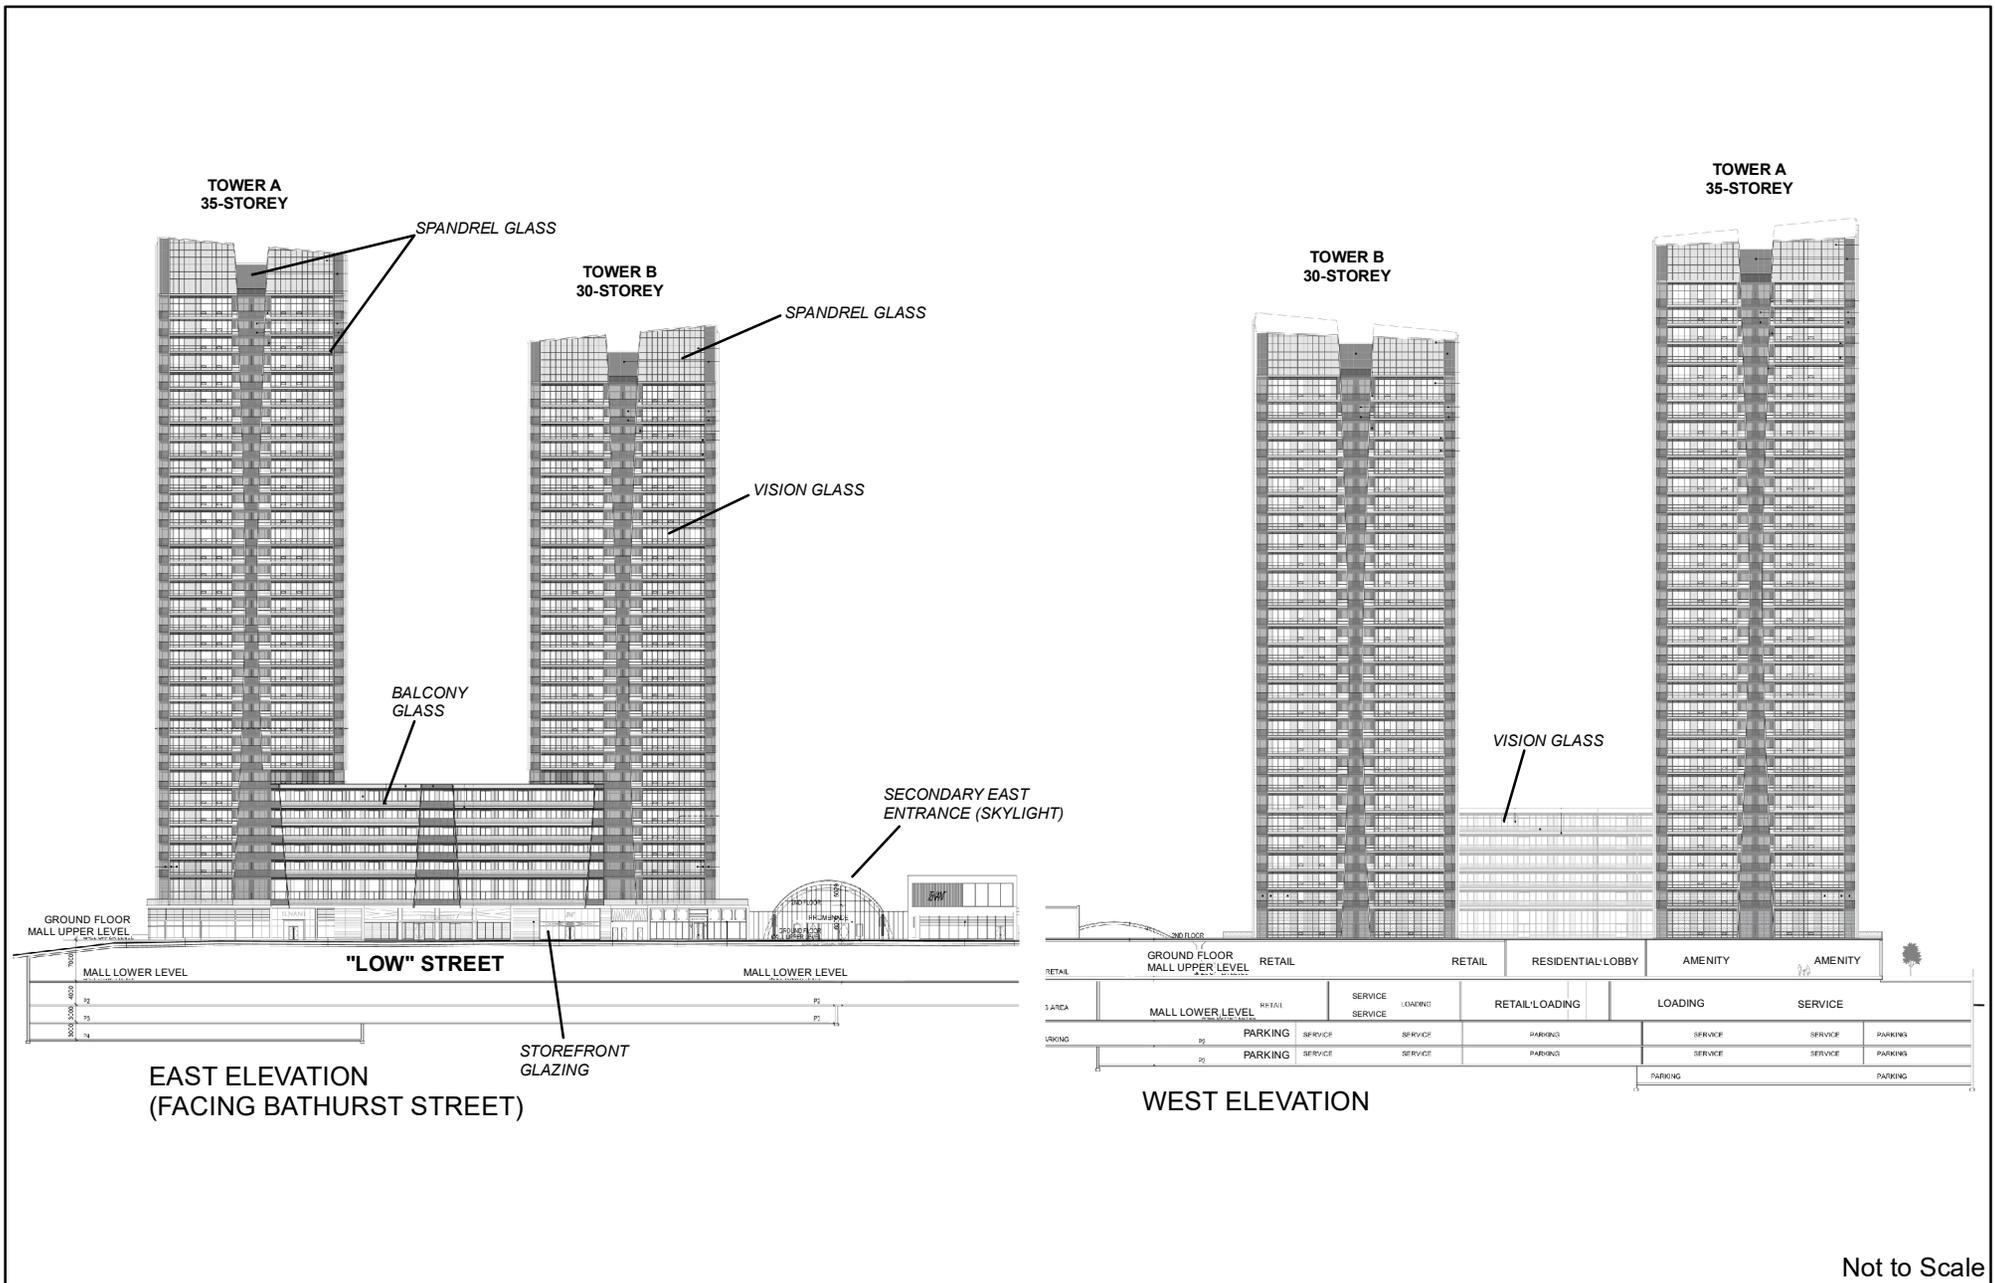

Not to Scale

Building Elevations (East & West - Towers A & B)


LOCATION:
Part Lots 4 & 5, Concession 2

APPLICANT:
Promenade Limited Partnership



Attachment
FILE: DA.18.107
RELATED FILES: OP.18.013, Z.18.020
DATE: October 7, 2019
 Created on: 9/16/2019

5

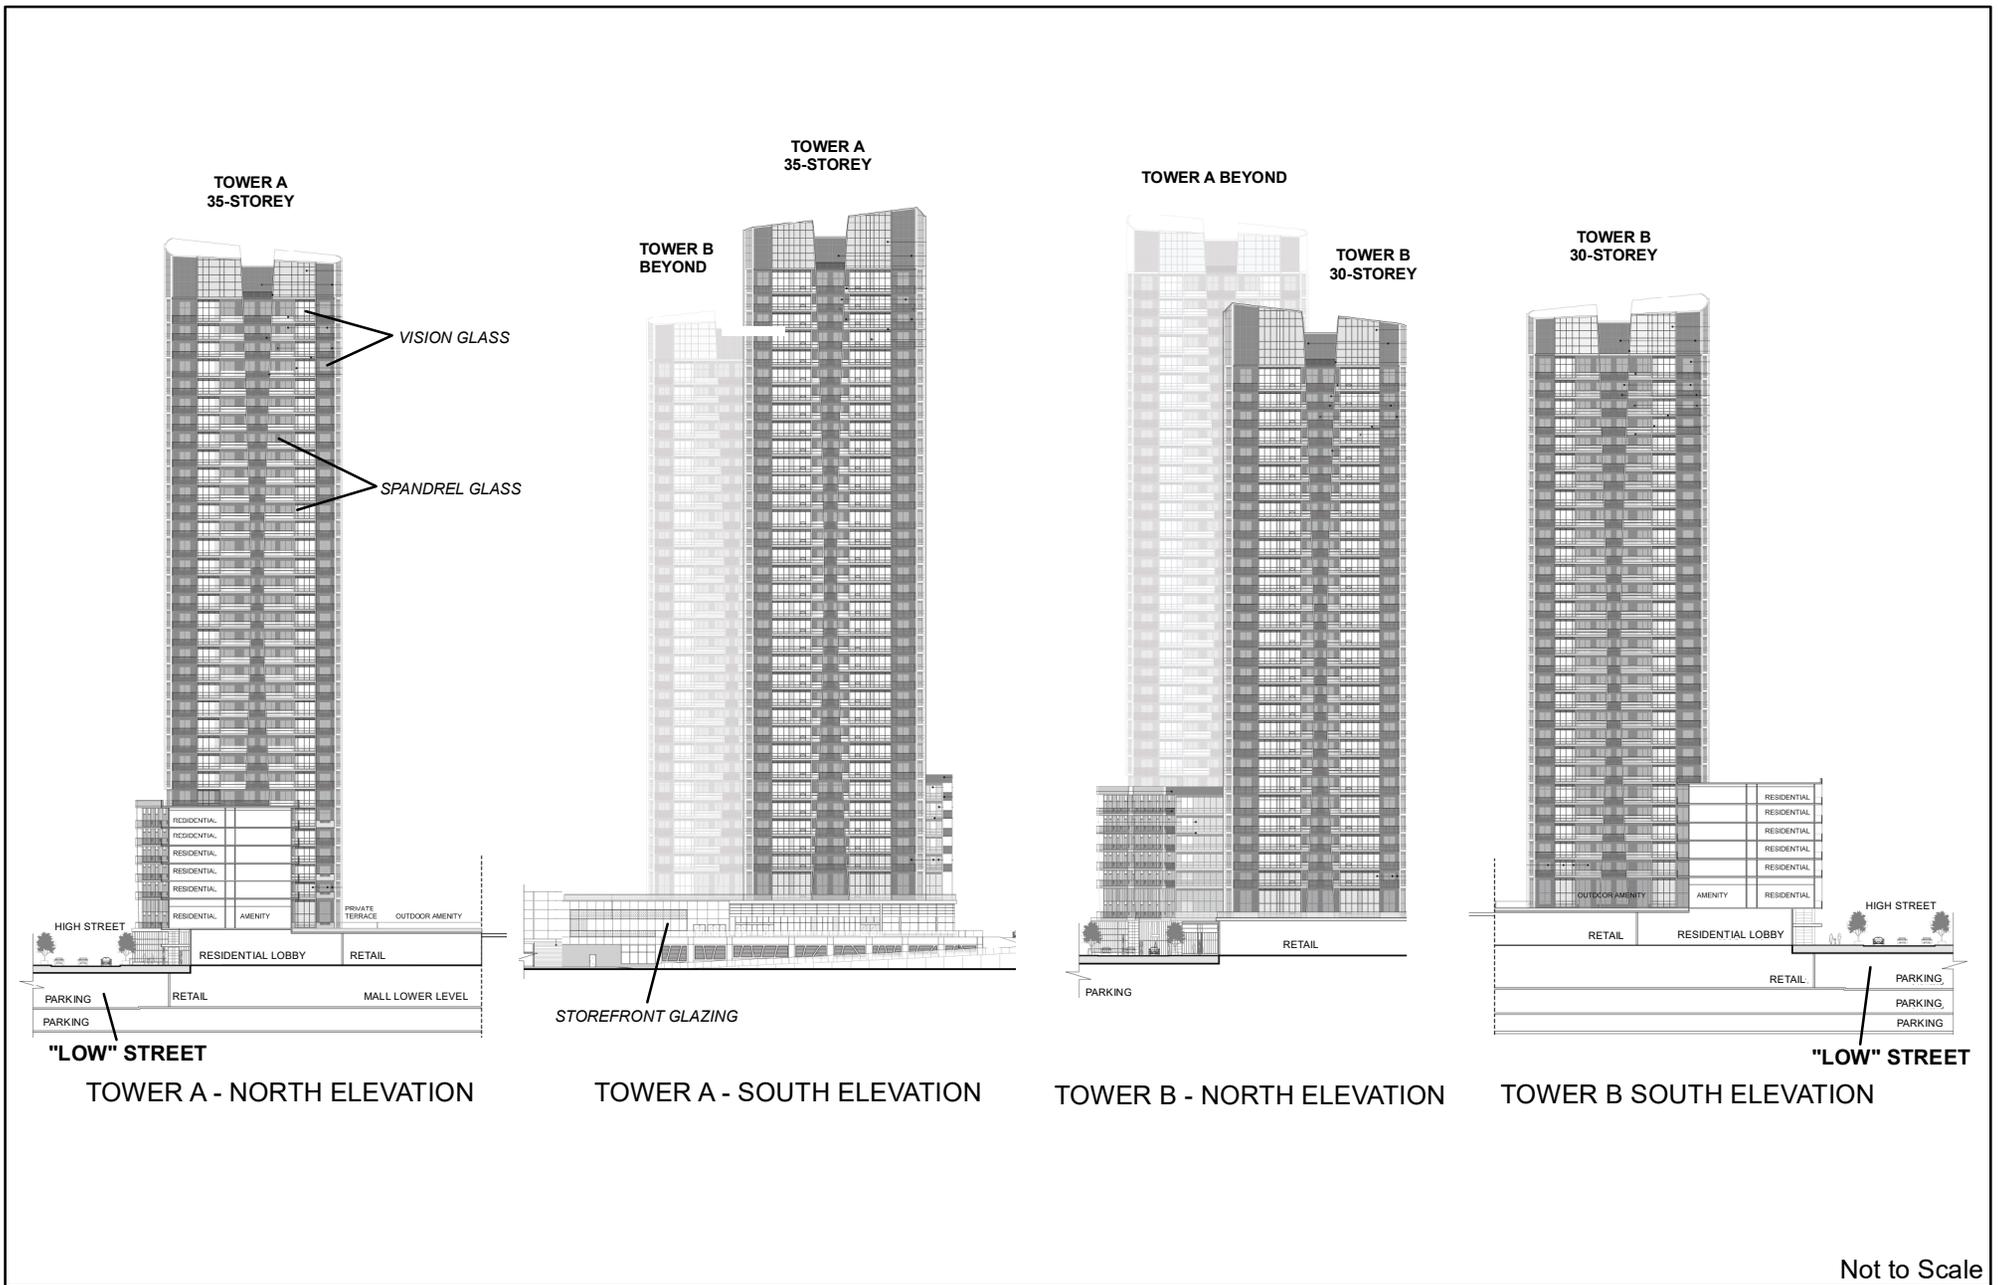

Building Elevations (North & South - Towers A & B)

LOCATION:
Part Lots 4 & 5, Concession 2


APPLICANT:
Promenade Limited Partnership



Attachment

FILE:
DA.18.107
RELATED FILES:
OP.18.013, Z.18.020
DATE:
October 7, 2019

6

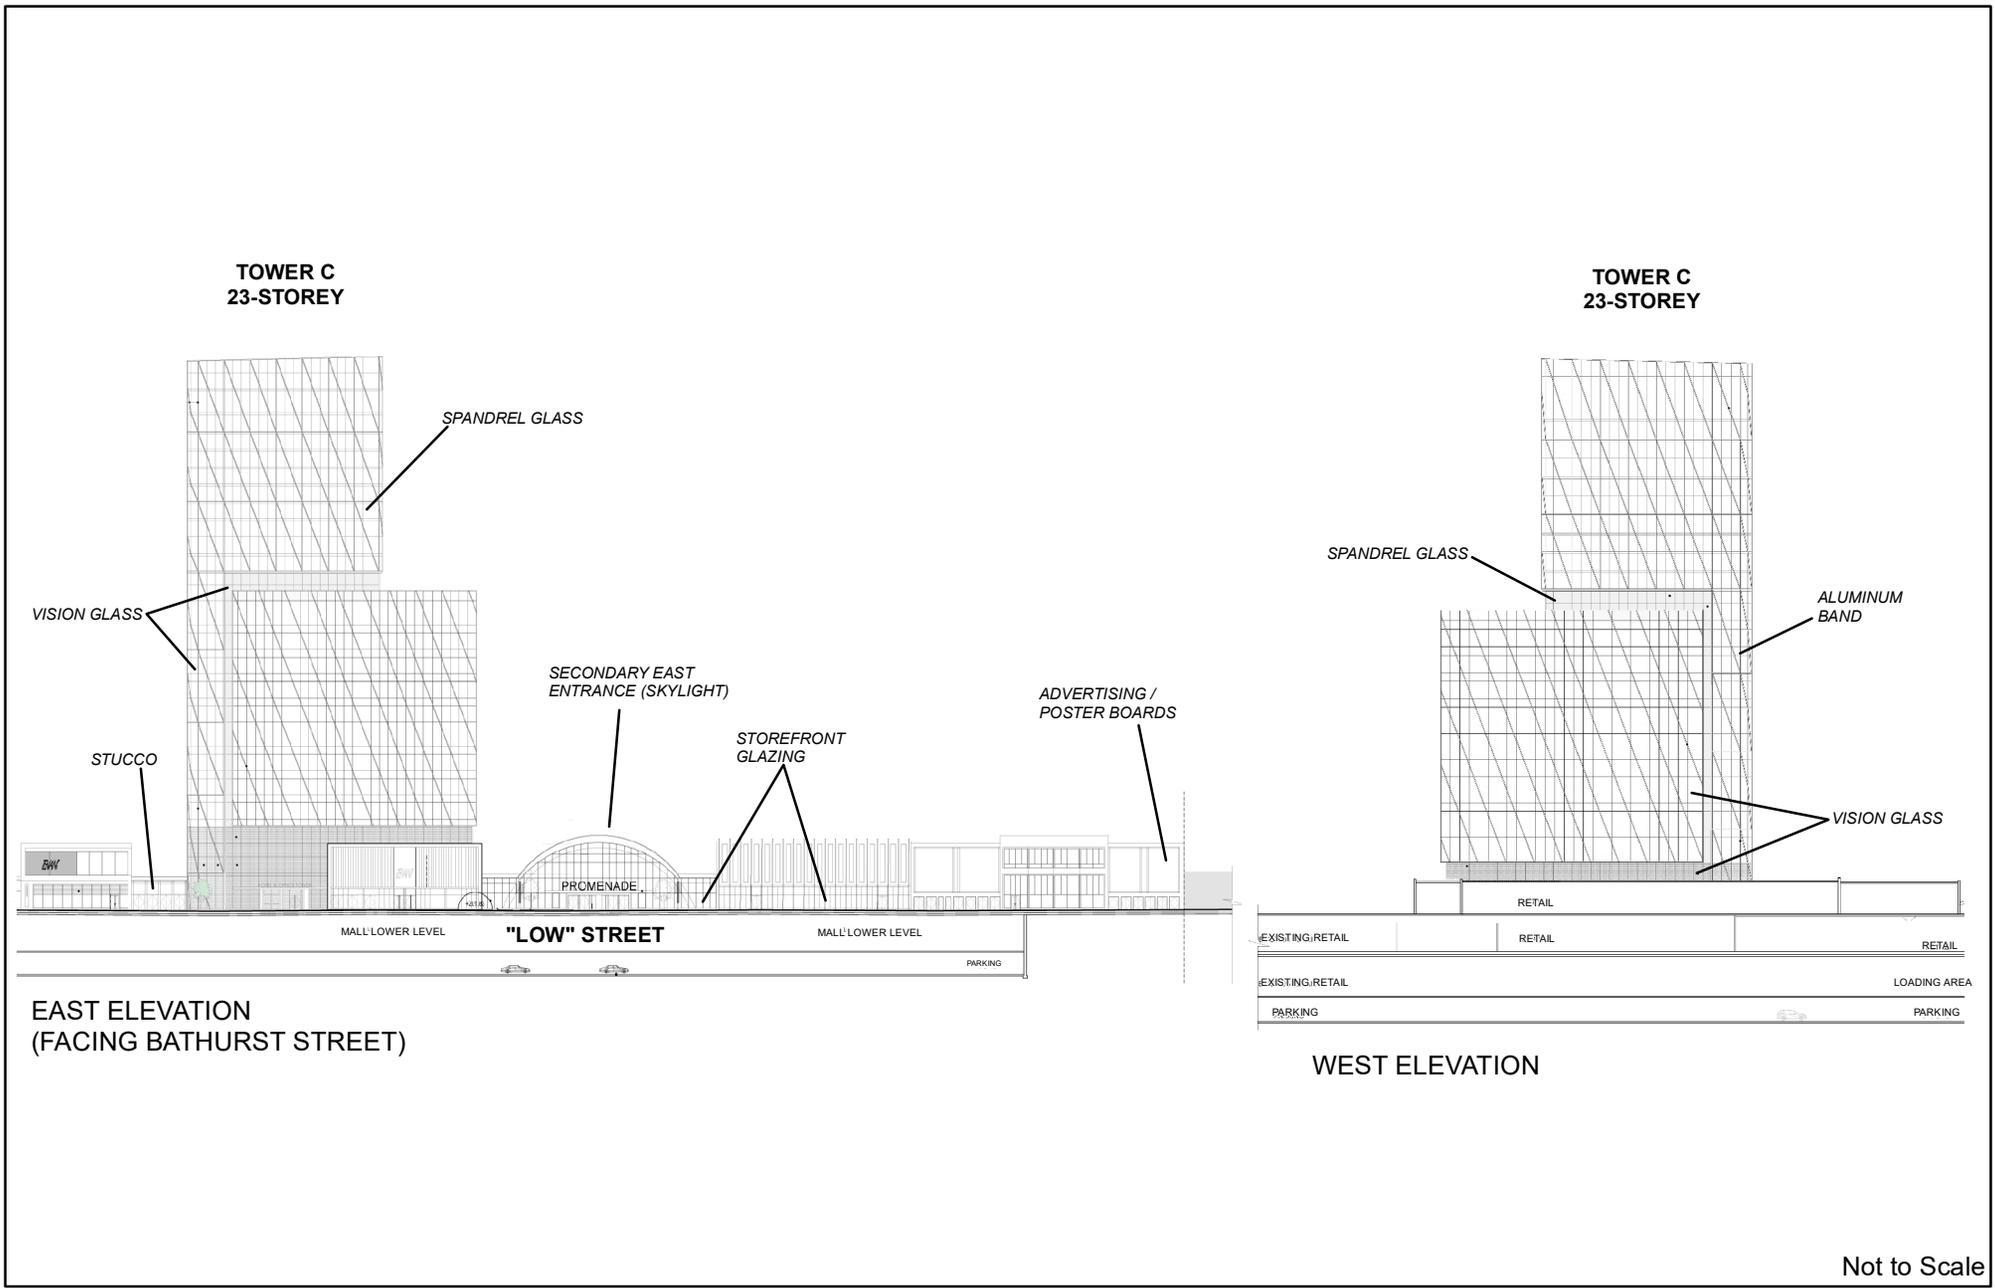

Building Elevations (East & West - Tower C)

LOCATION:
Part Lots 4 & 5, Concession 2

APPLICANT:
Promenade Limited Partnership




Attachment

FILE:
DA.18.107

RELATED FILES:
OP.18.013, Z.18.020

DATE:
October 7, 2019

7

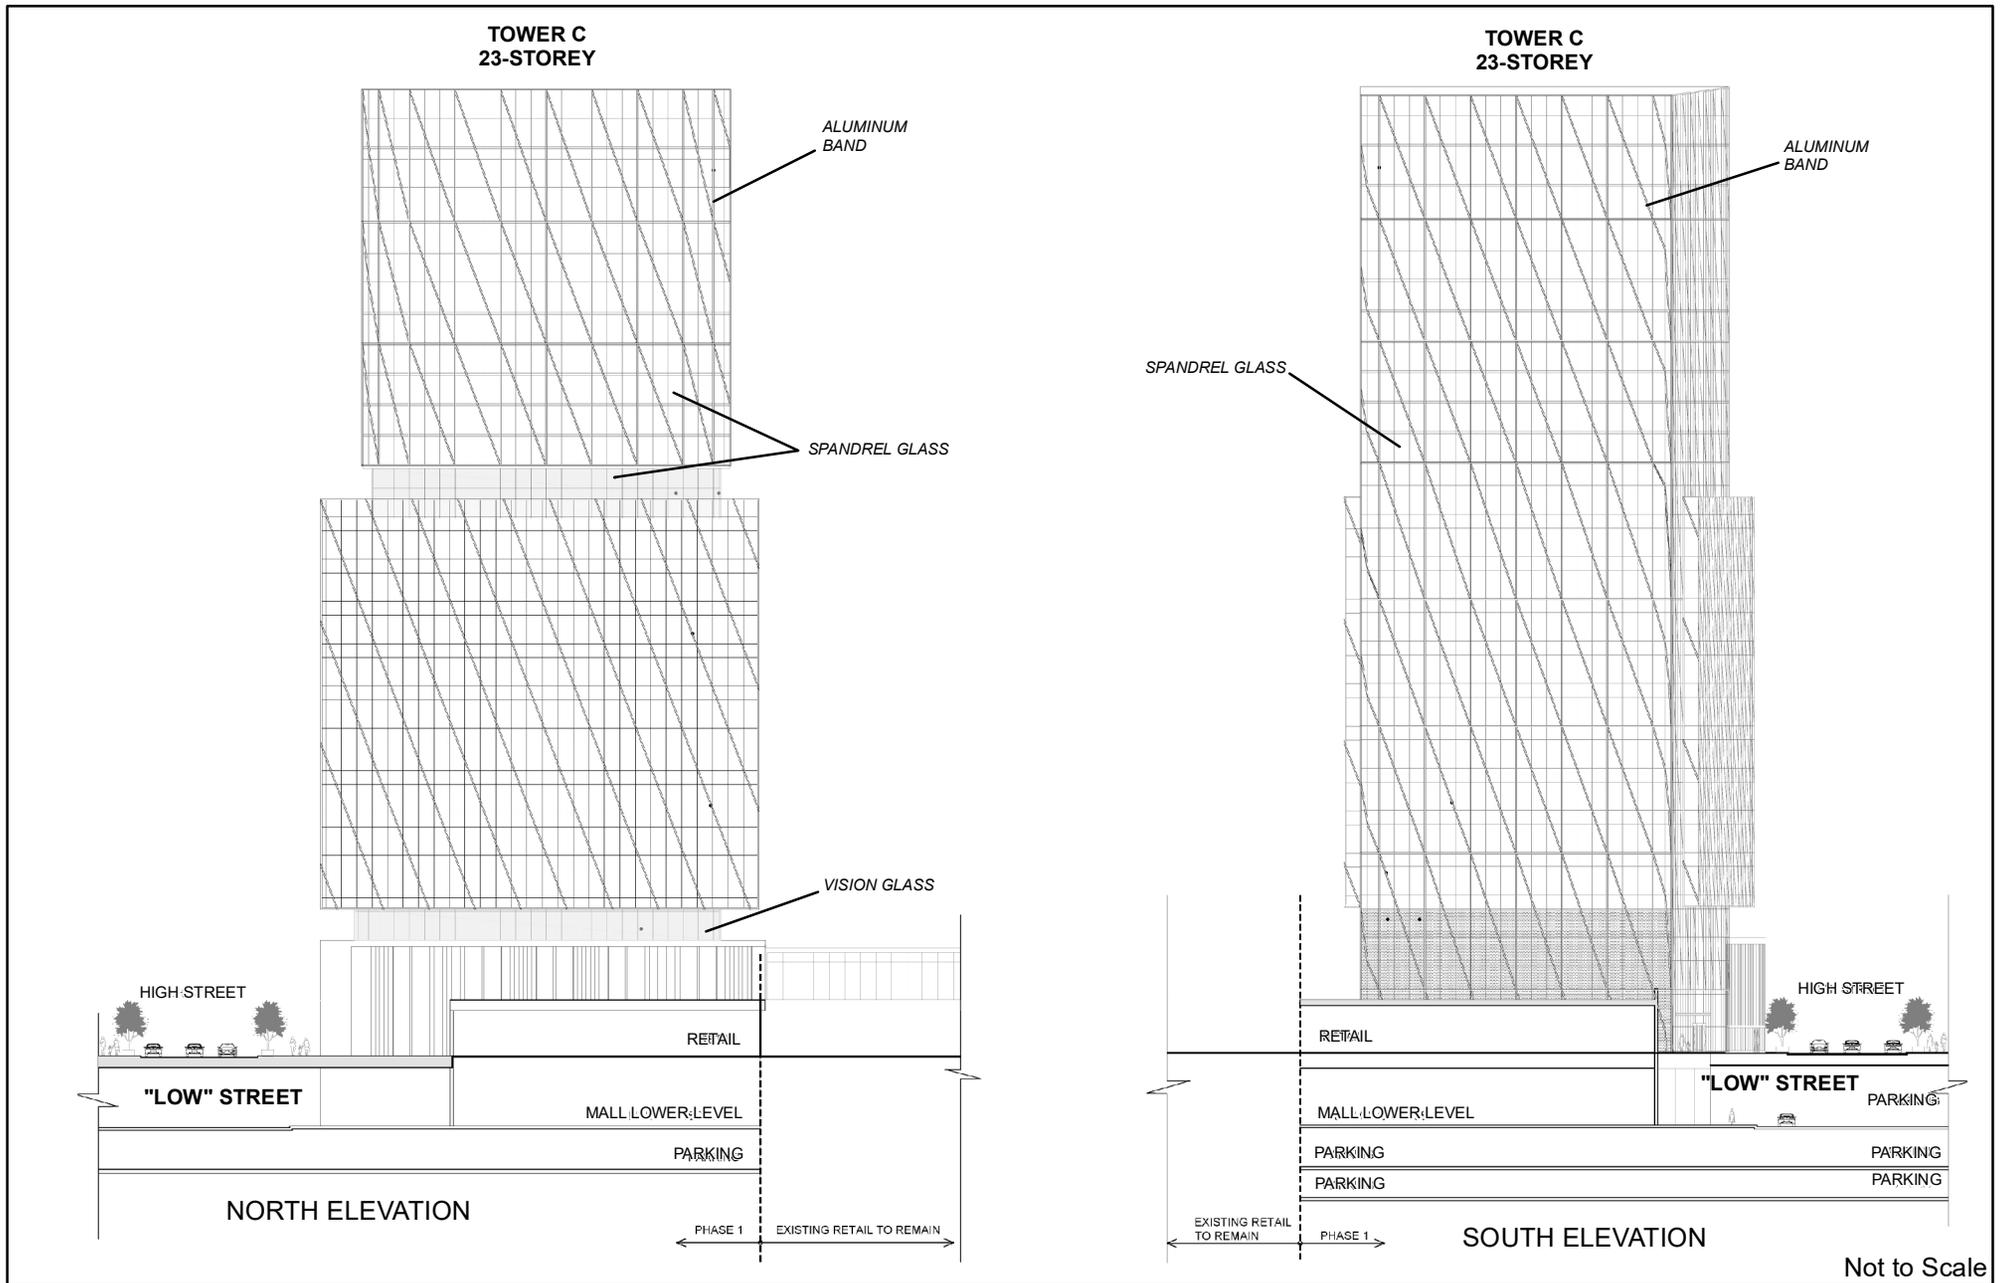

Building Elevations (North & South - Tower C)

LOCATION:
Part Lots 4 & 5, Concession 2

APPLICANT:
Promenade Limited Partnership



Attachment

FILE:
DA.18.107
RELATED FILES:
OP.18.013, Z.18.020
DATE:
October 7, 2019

8

Created on: 9/16/2019



FACING BATHURST STREET

Not to Scale

Perspective (East Elevation)

LOCATION:
Part Lots 4 & 5, Concession 2

APPLICANT:
Promenade Limited Partnership



Attachment
FILE:
DA.18.107
RELATED FILES:
OP.18.013, Z.18.020
DATE:
October 7, 2019
Printed on: 9/16/2019

9



Not to Scale

Perspective Along High Street (East Elevation)

LOCATION:
Part Lots 4 & 5, Concession 2

APPLICANT:
Promenade Limited Partnership



Attachment
FILE:
DA.18.107
RELATED FILES:
OP.18.013, Z.18.020
DATE:
October 7, 2019

10