

Context Location Map

LOCATION:
Part Lot 24, Concession 8


APPLICANT:
Portside Developments (Kleinburg) Inc.



Attachment

FILES:
OP.18.021, Z.17.018
RELATED FILE:
DA.17.042
DATE:
January 22, 2019

1

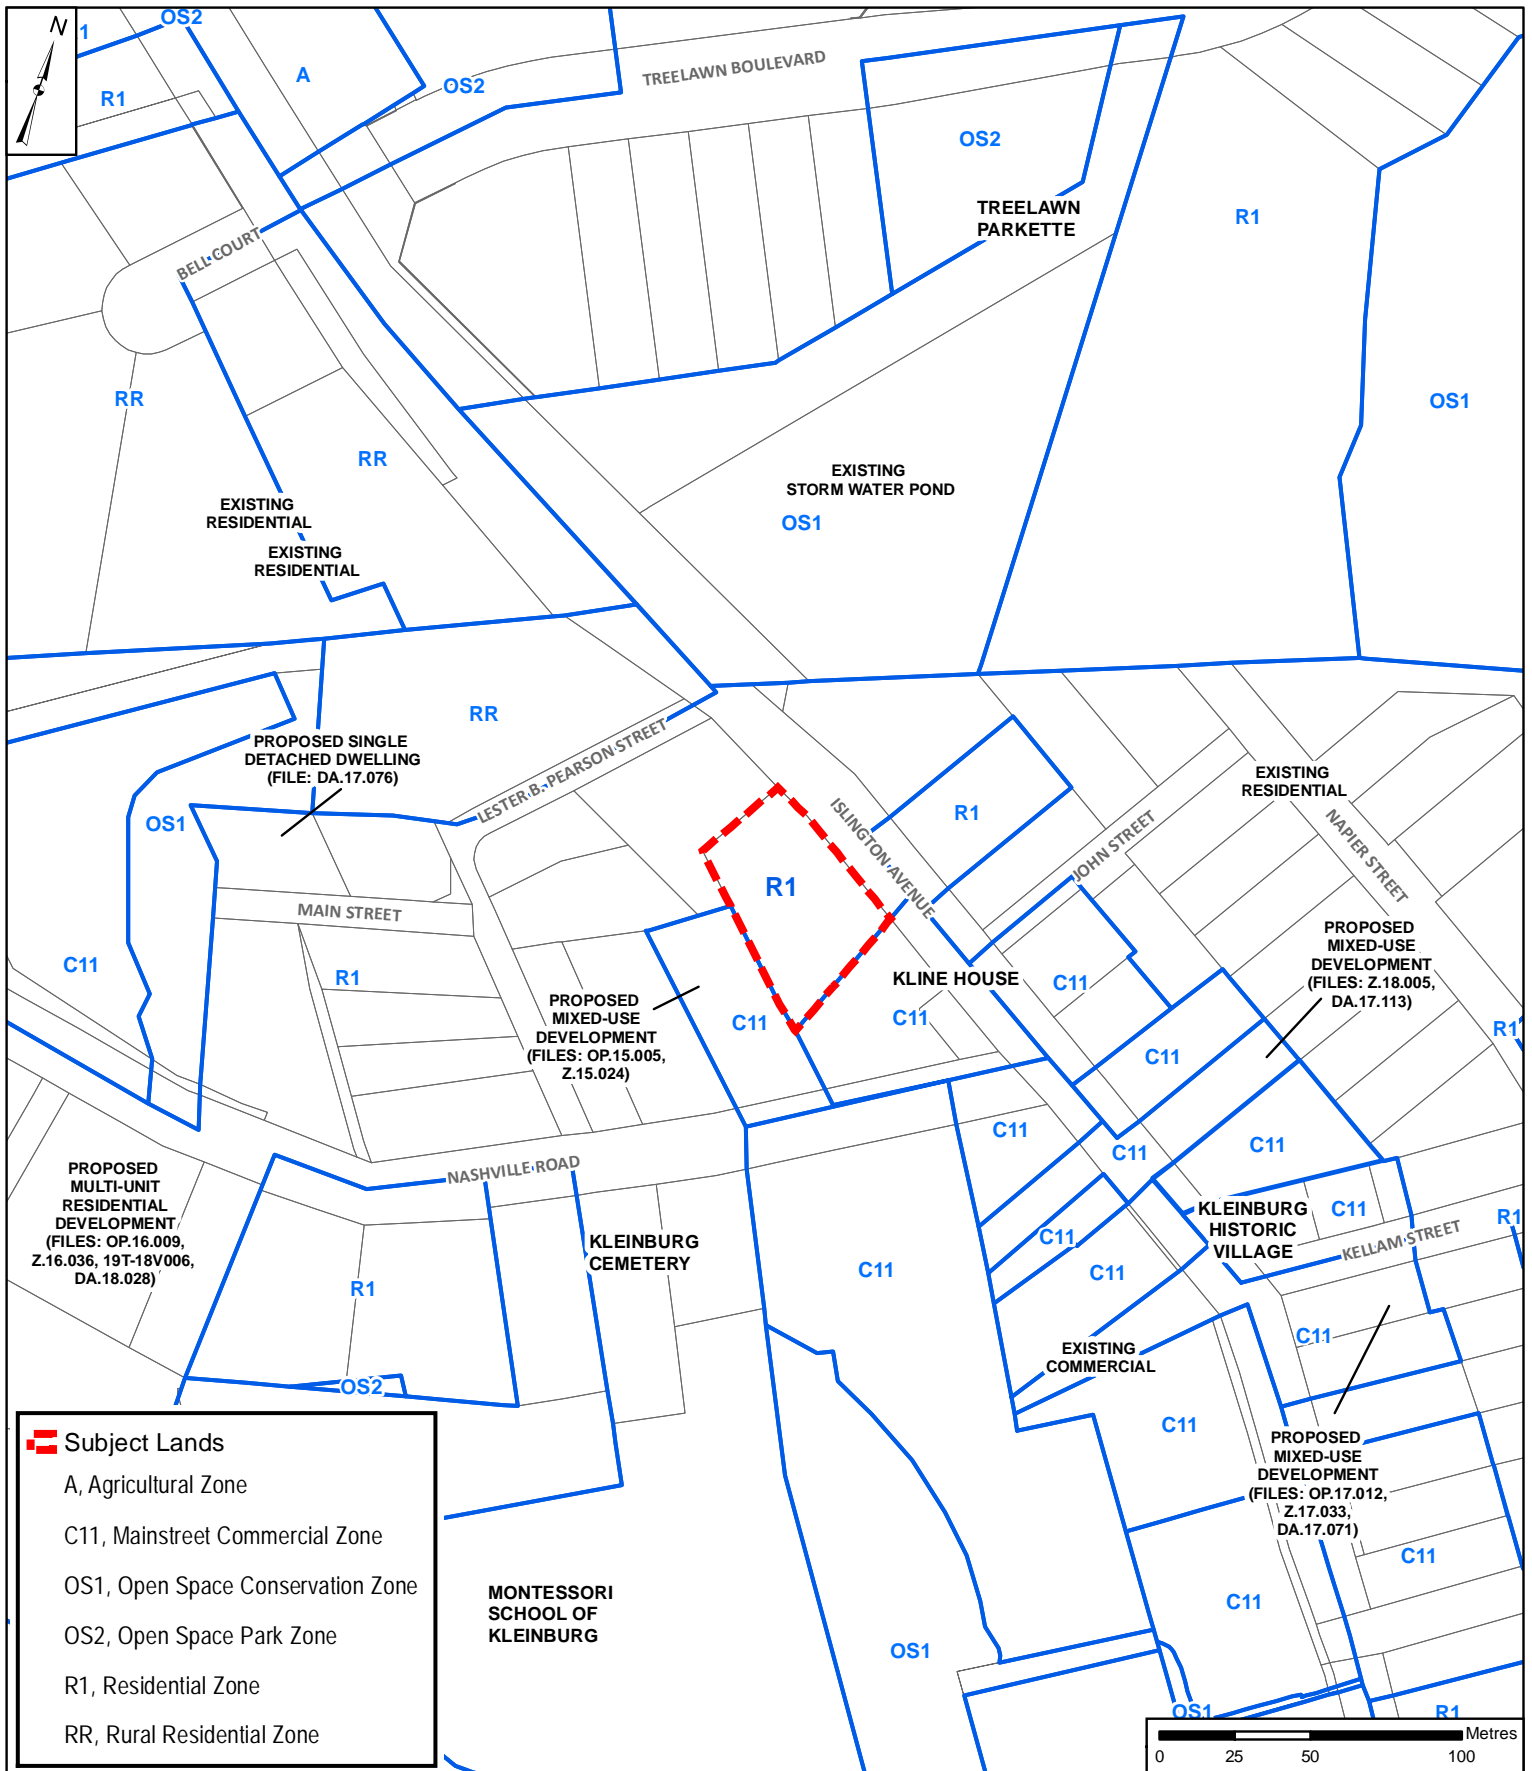

Location Map

LOCATION:
Part Lot 24, Concession 8


APPLICANT:
Portside Developments (Kleinburg) Inc.



Attachment

FILES:
OP.18.021, Z.17.018
RELATED FILE:
DA.17.042
DATE:
January 22, 2019

2

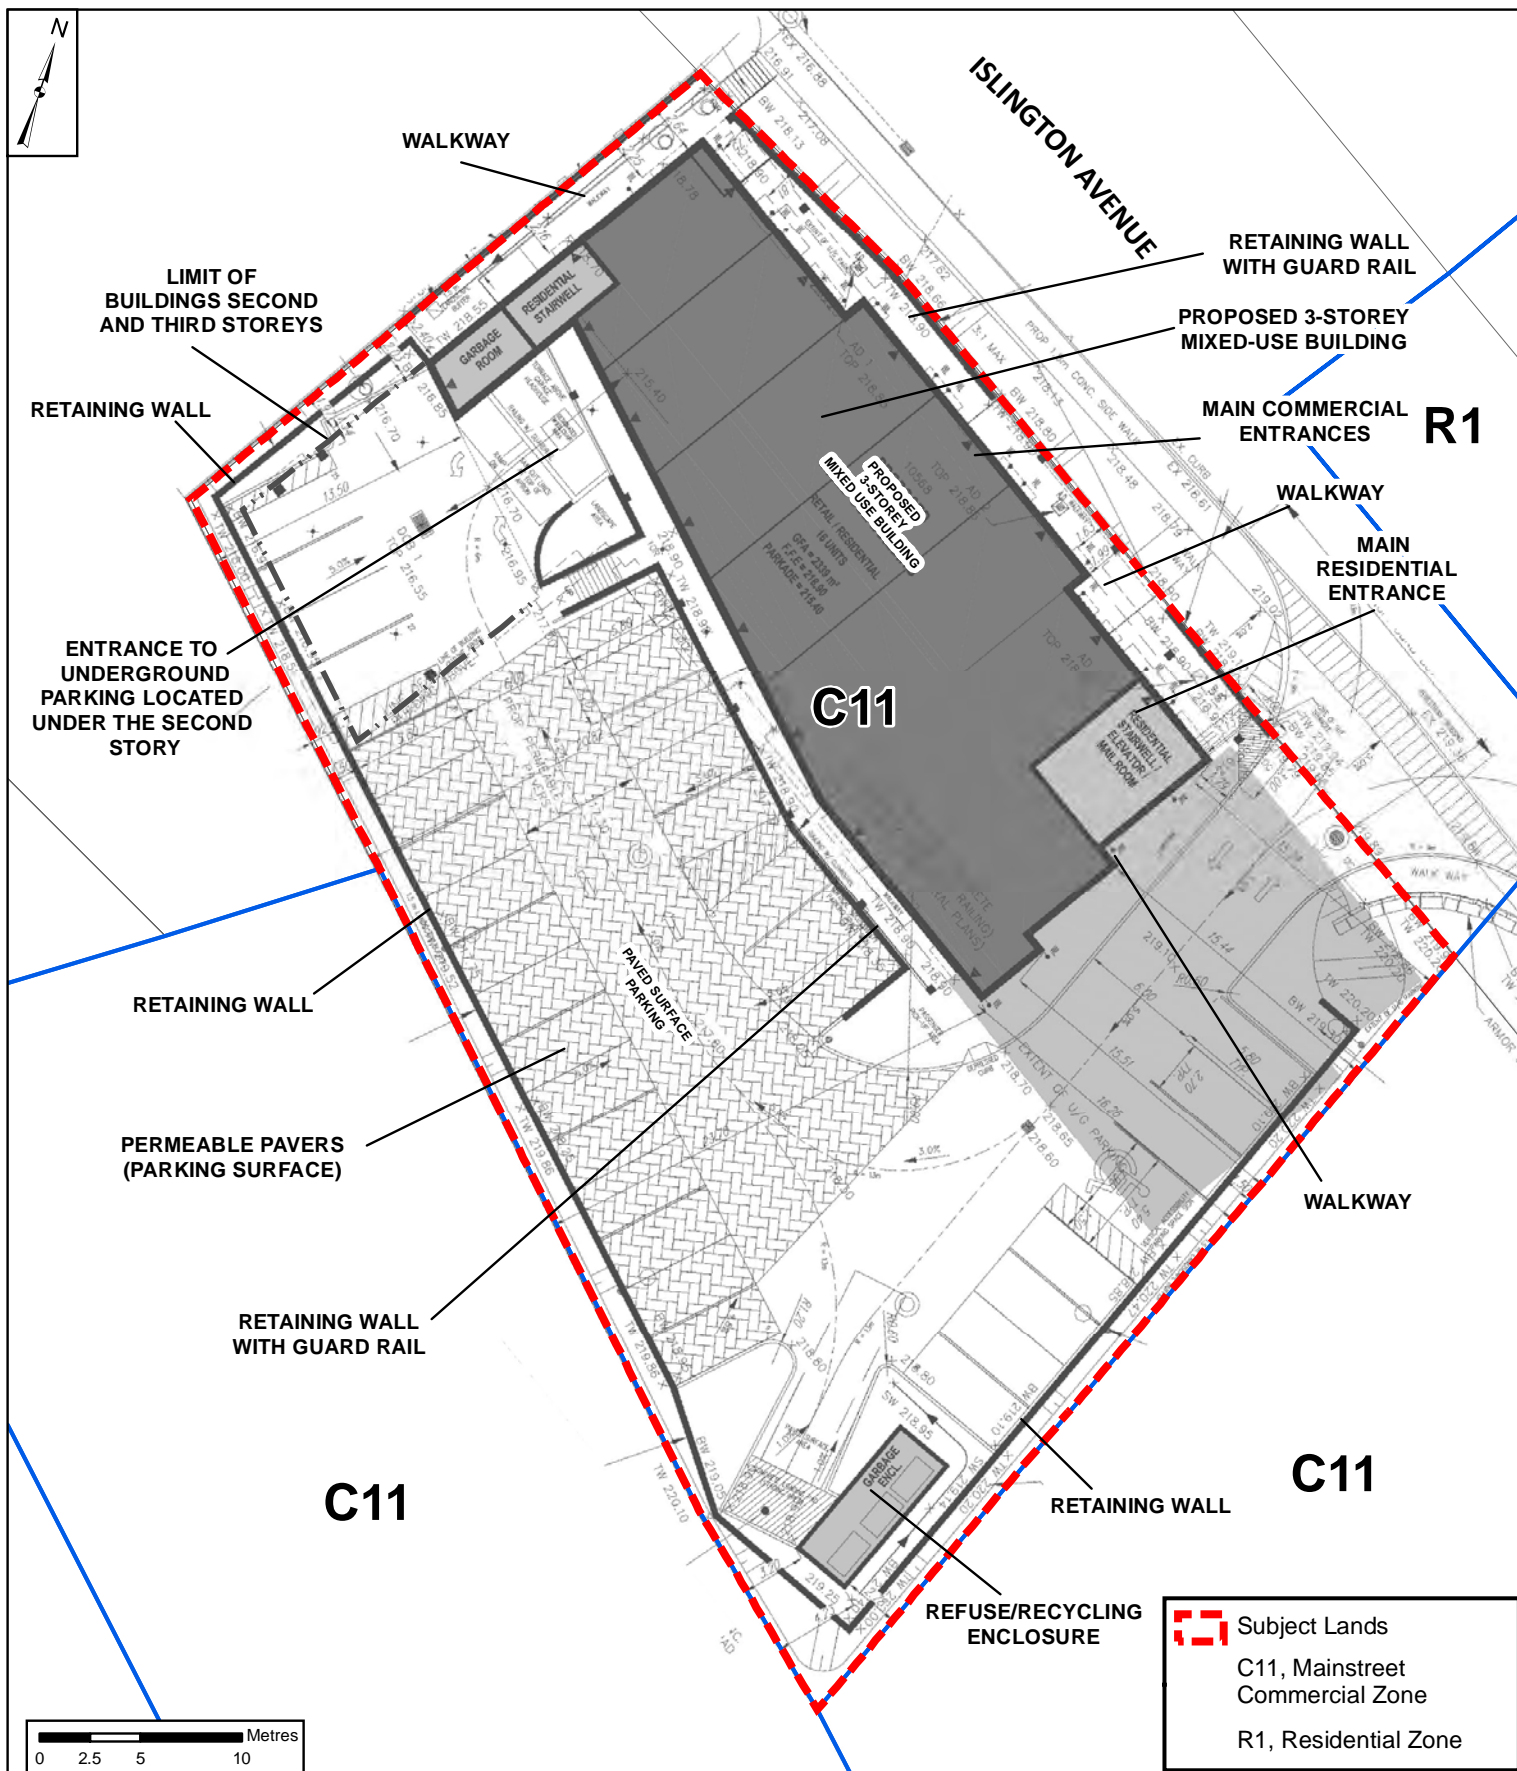

Site Plan and Proposed Zoning

LOCATION:
Part Lot 24, Concession 8


APPLICANT:
Portside Developments (Kleinburg) Inc.



Attachment

FILES:
OP.18.021, Z.17.018
RELATED FILE:
DA.17.042
DATE:
January 22, 2019

3

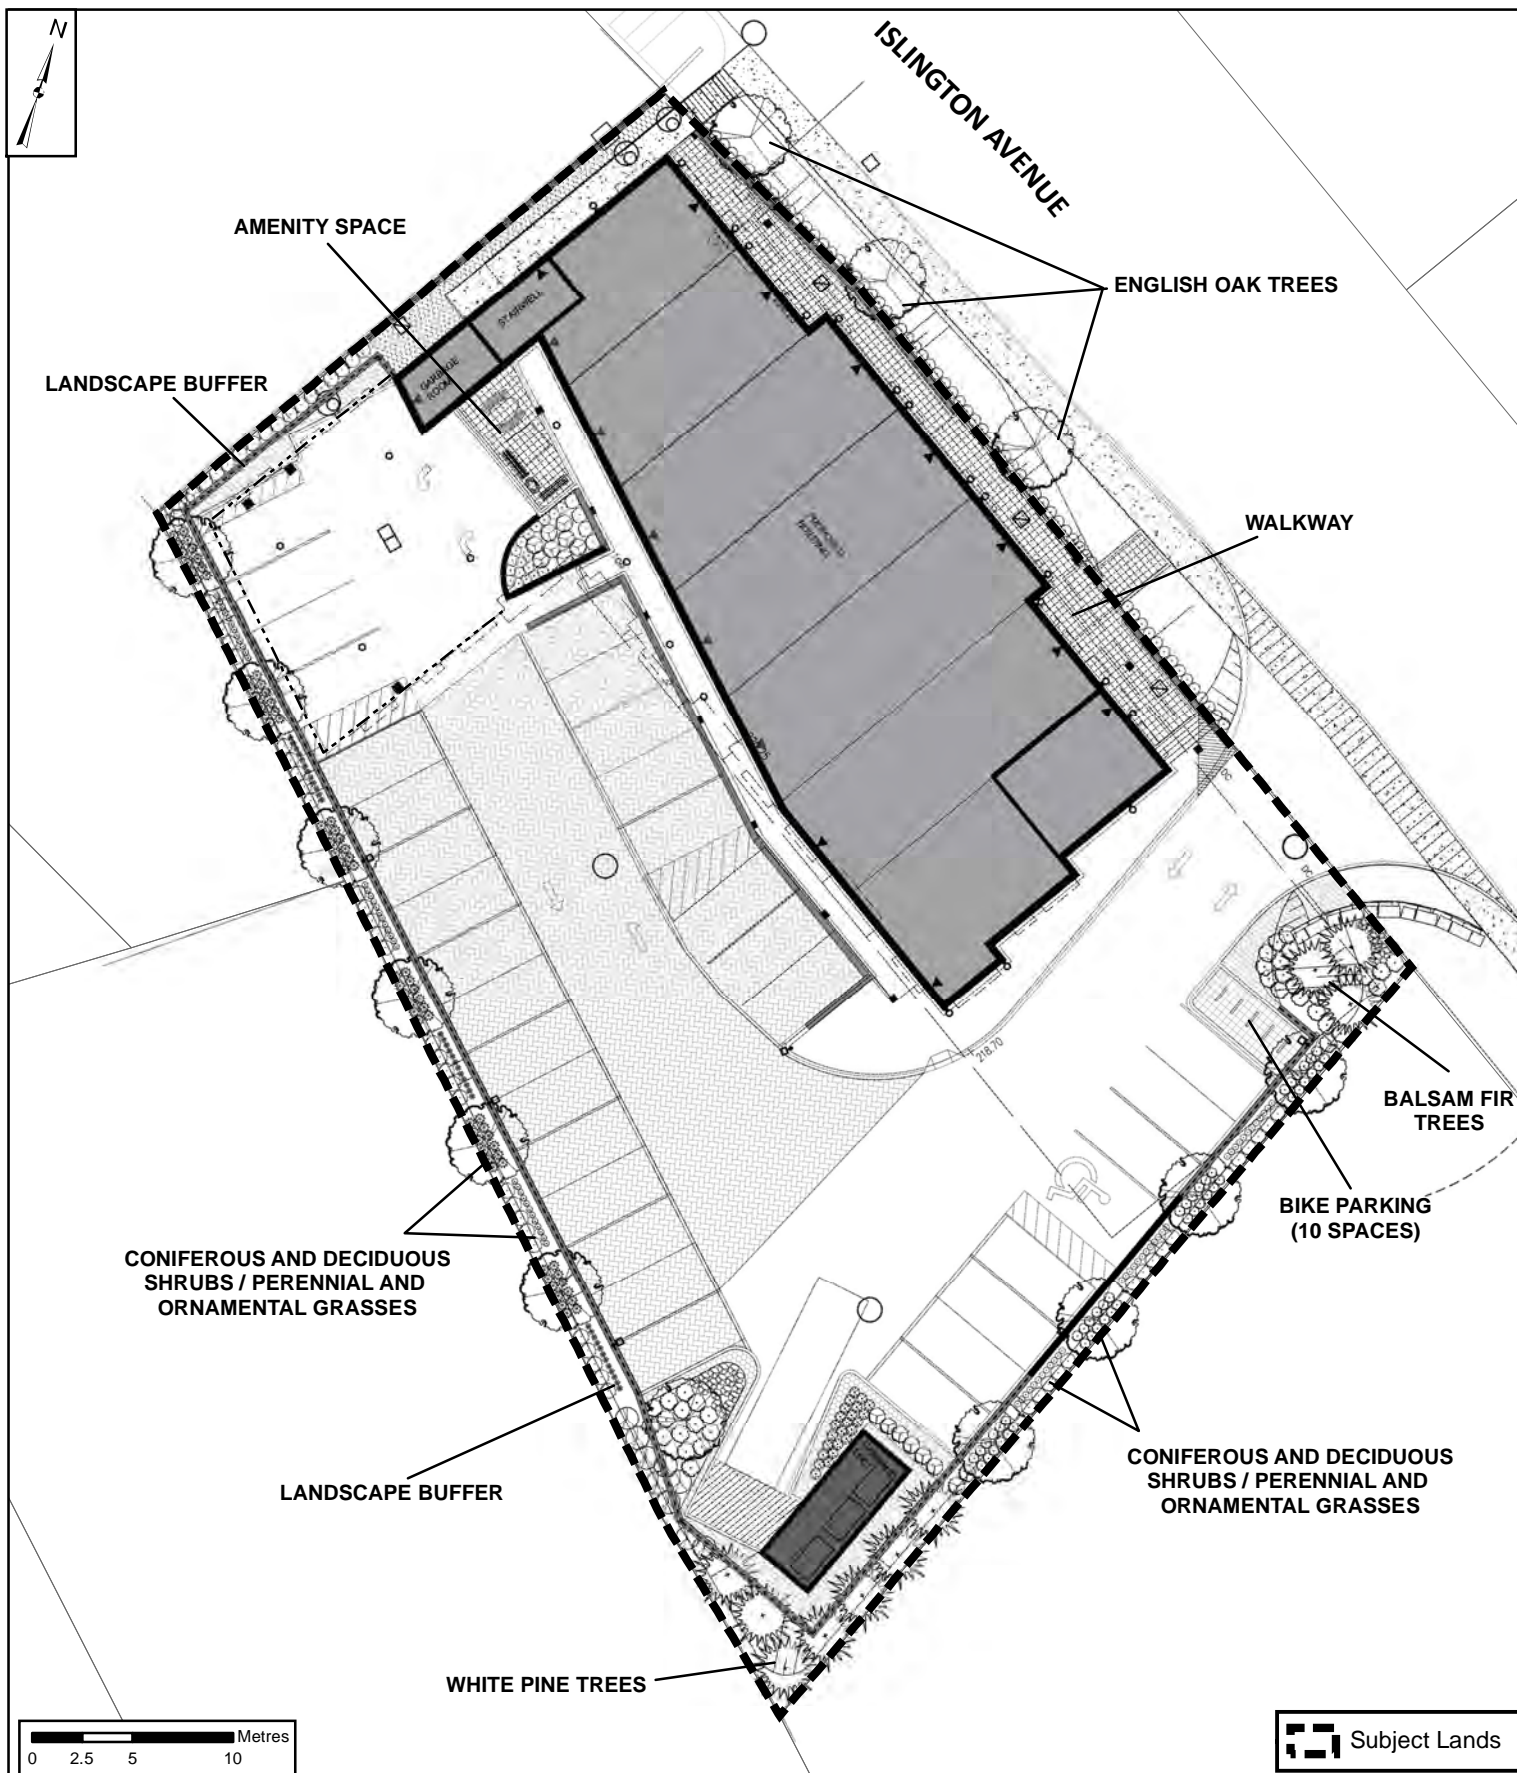

Landscape Plan

LOCATION:
Part Lot 24, Concession 8

APPLICANT:
Portside Developments (Kleinburg) Inc.

Document Path: N:\GIS_Archive\Attachments\OP\OP.18.021\OP.18.021_PublicHearing_LandscapePlan.mxd




Attachment

FILES:
OP.18.021, Z.17.018
RELATED FILE:
DA.17.042
DATE:
January 22, 2019

Printed on: 11/16/2018

4

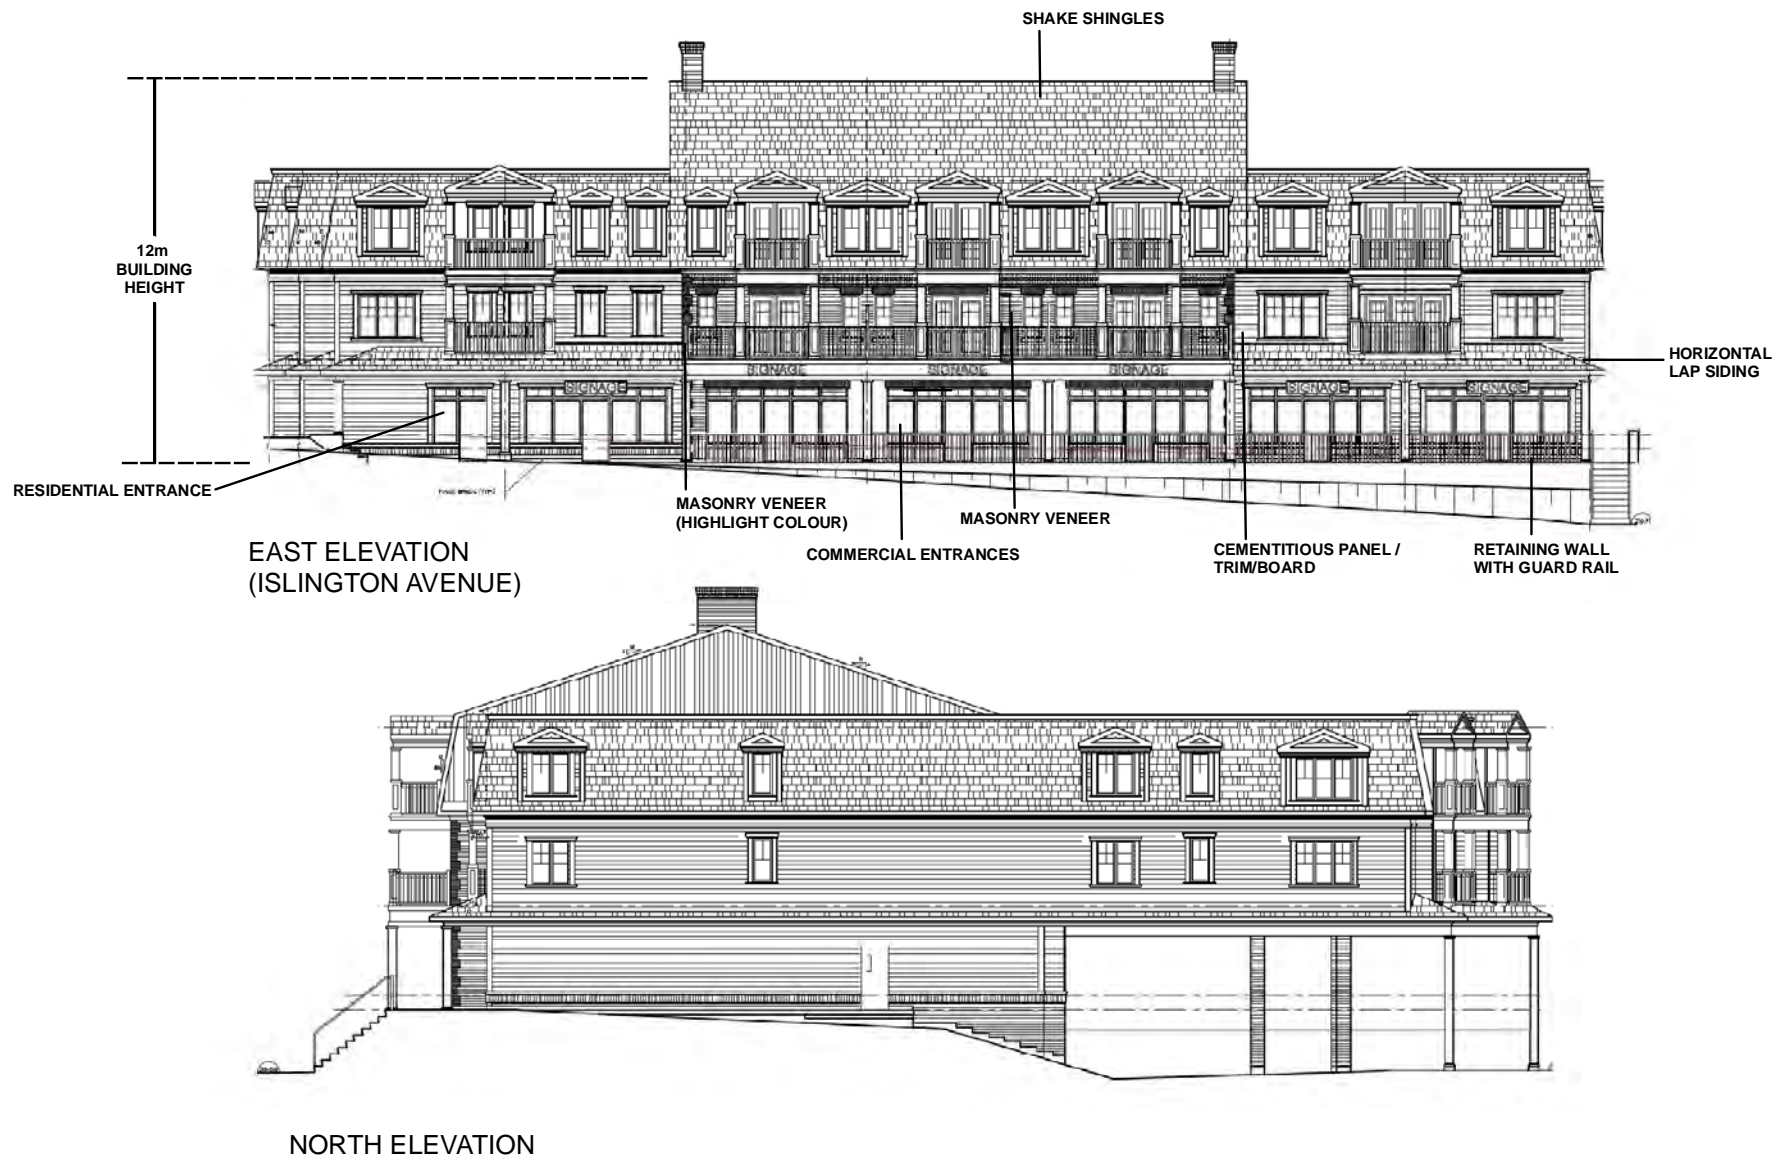

Elevation Plan (East and North)

LOCATION:
Part of Lot 24, Concession 8

APPLICANT:
Portside Developments (Kleinburg) Inc.




Attachment

FILES:
OP.18.021, Z.17.018
RELATED FILE:
DA.17.042
DATE:
January 22, 2019

5



SOUTH ELEVATION

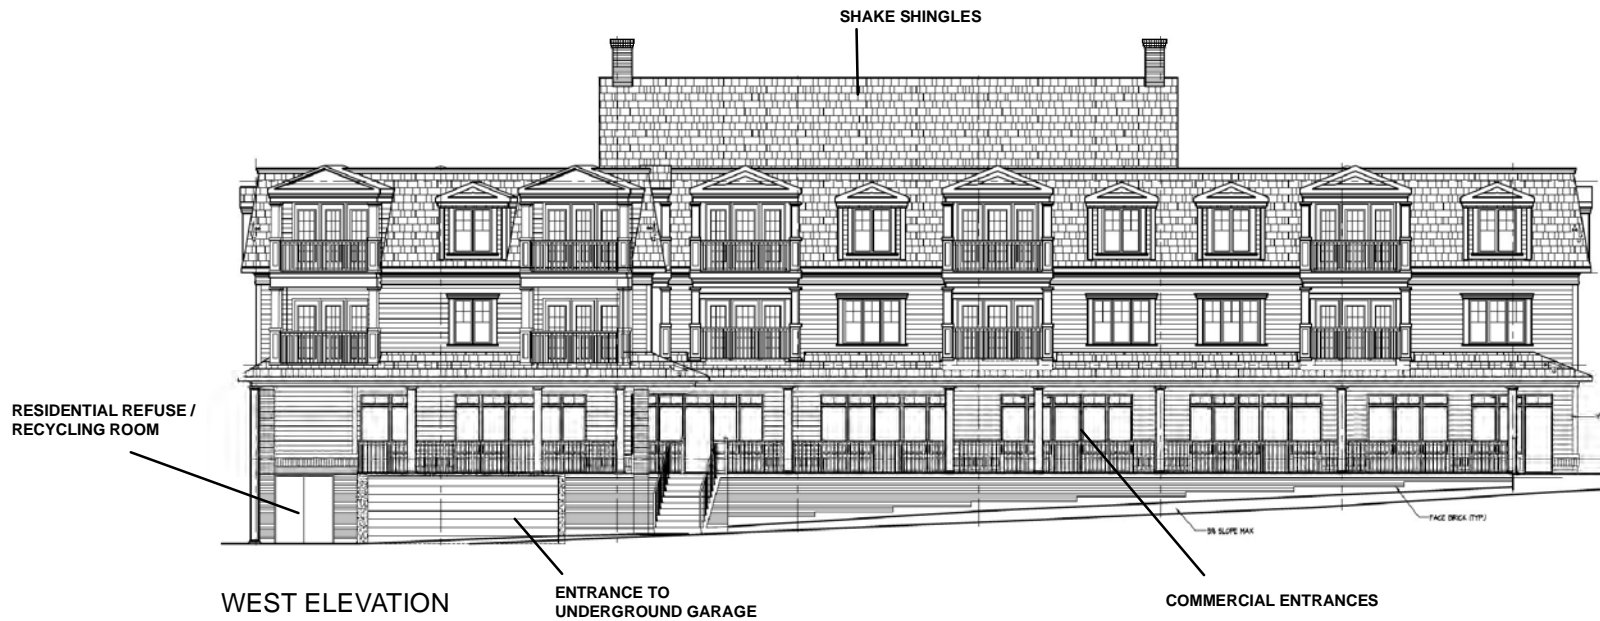

WEST ELEVATION

Elevation Plan (South and West)

LOCATION:
Part of Lot 24, Concession 8

APPLICANT:
Portside Developments (Kleinburg) Inc.

Document Path: N:\GIS_Archive\Attachments\OP\OP.18.021\OP.18.021_PublicHearing_ElevationPlan2.mxd



Attachment

FILES:
OP.18.021, Z.17.018
RELATED FILE:
DA.17.042
DATE:
January 22, 2019

6

Printed on: 11/16/2018