

Context Location Map

LOCATION:
Part of Lot 21, Concession 3

APPLICANT:
York Major Holdings Inc.




Attachment

FILES:
OP.18.017, Z.18.029

RELATED FILE:
DA.18.069

DATE:
January 22, 2019

1

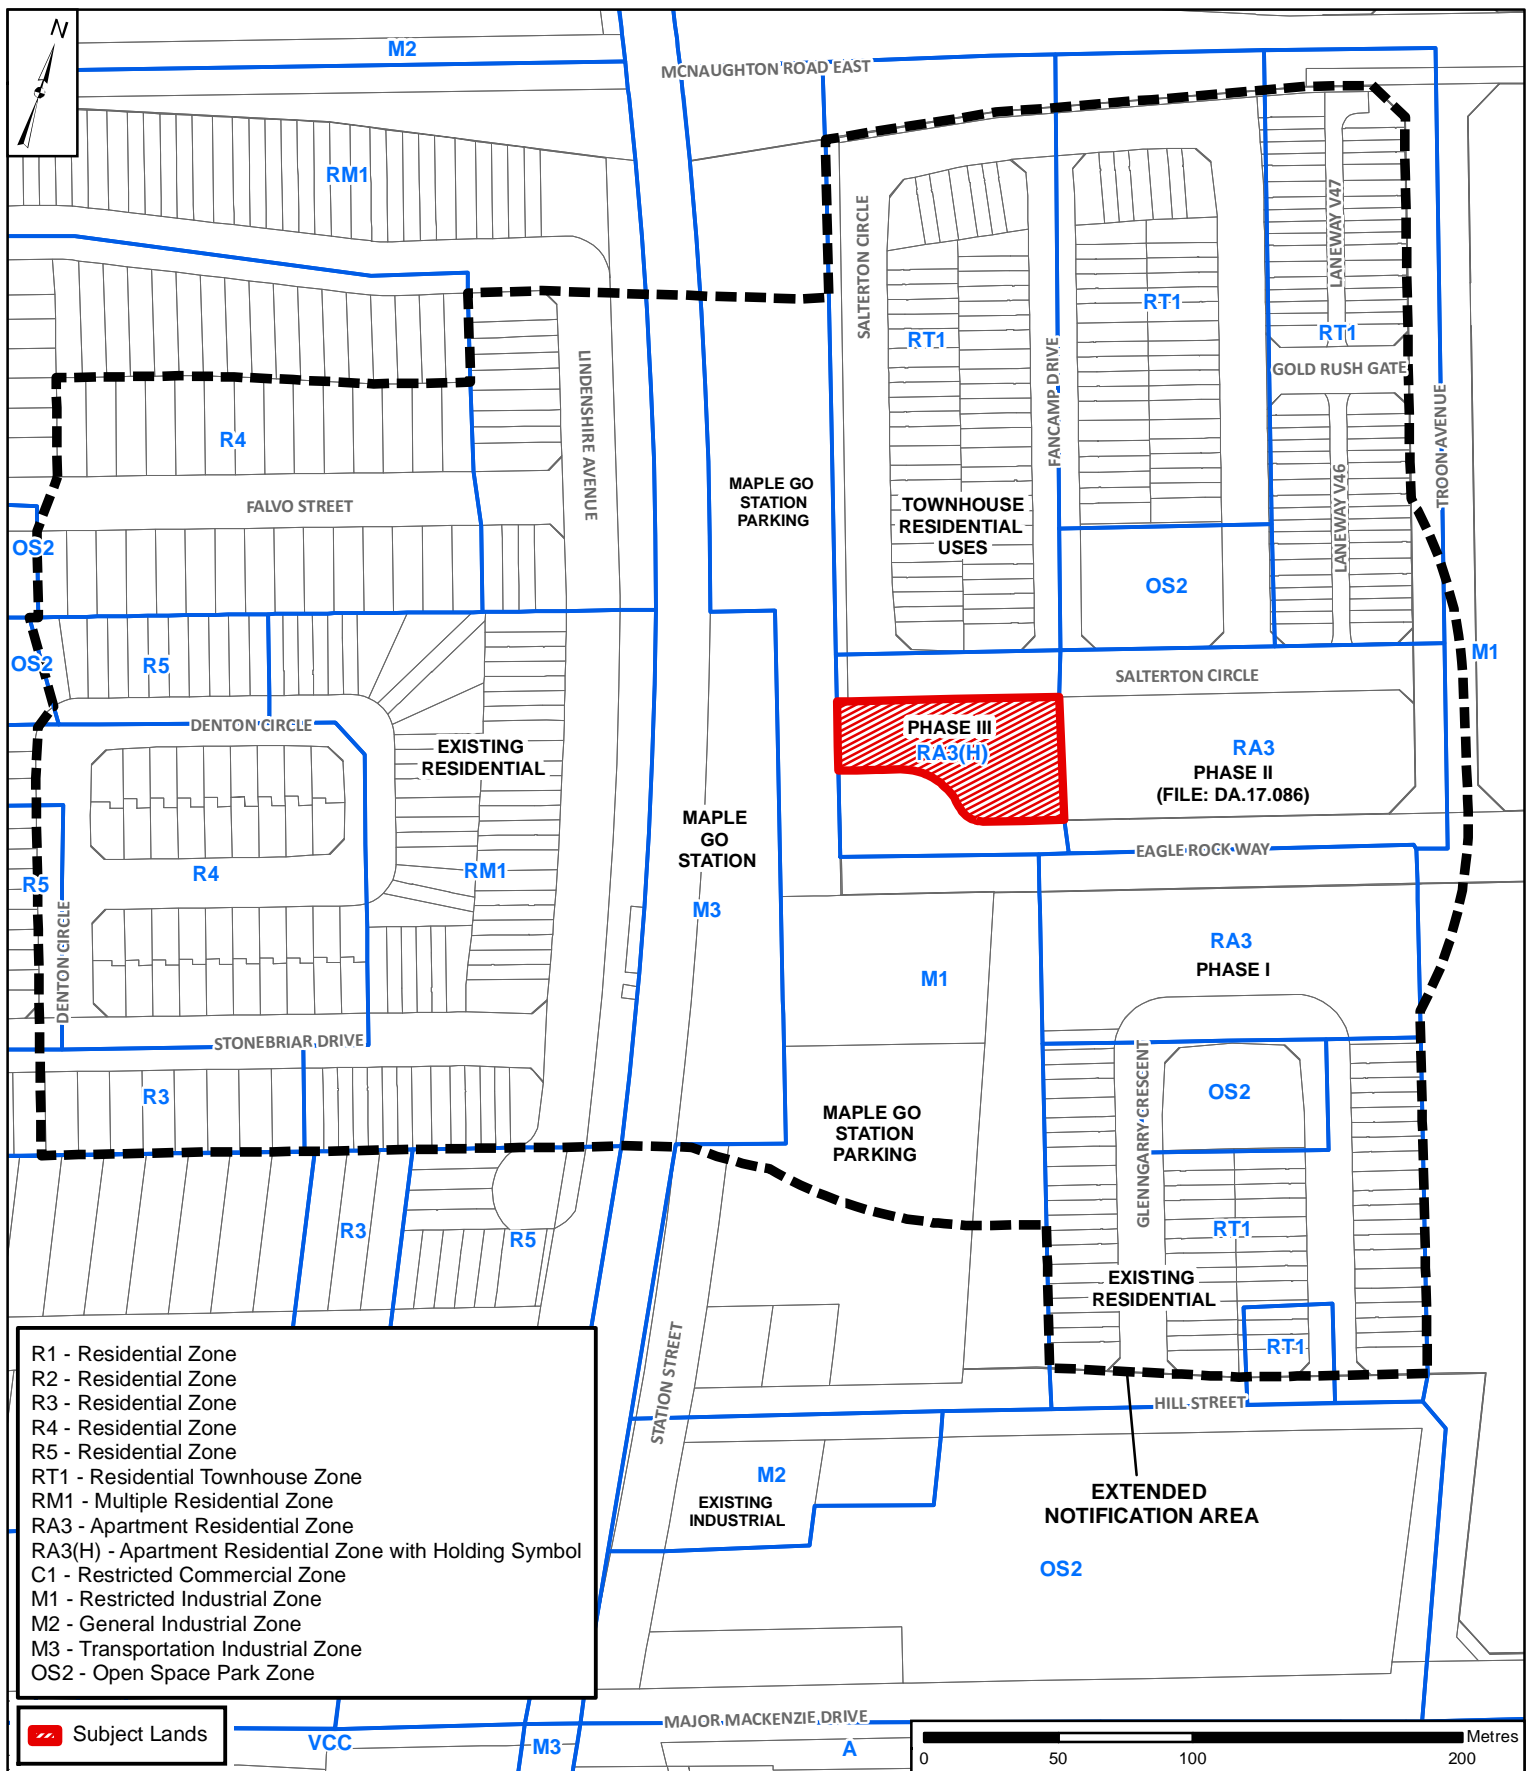

Location Map

LOCATION:

Part of Lot 21, Concession 3

APPLICANT:

York Major Holdings Inc.



Attachment

FILES:

OP.18.017, Z.18.029


RELATED FILE:

DA.18.069

DATE:

January 22, 2019

2

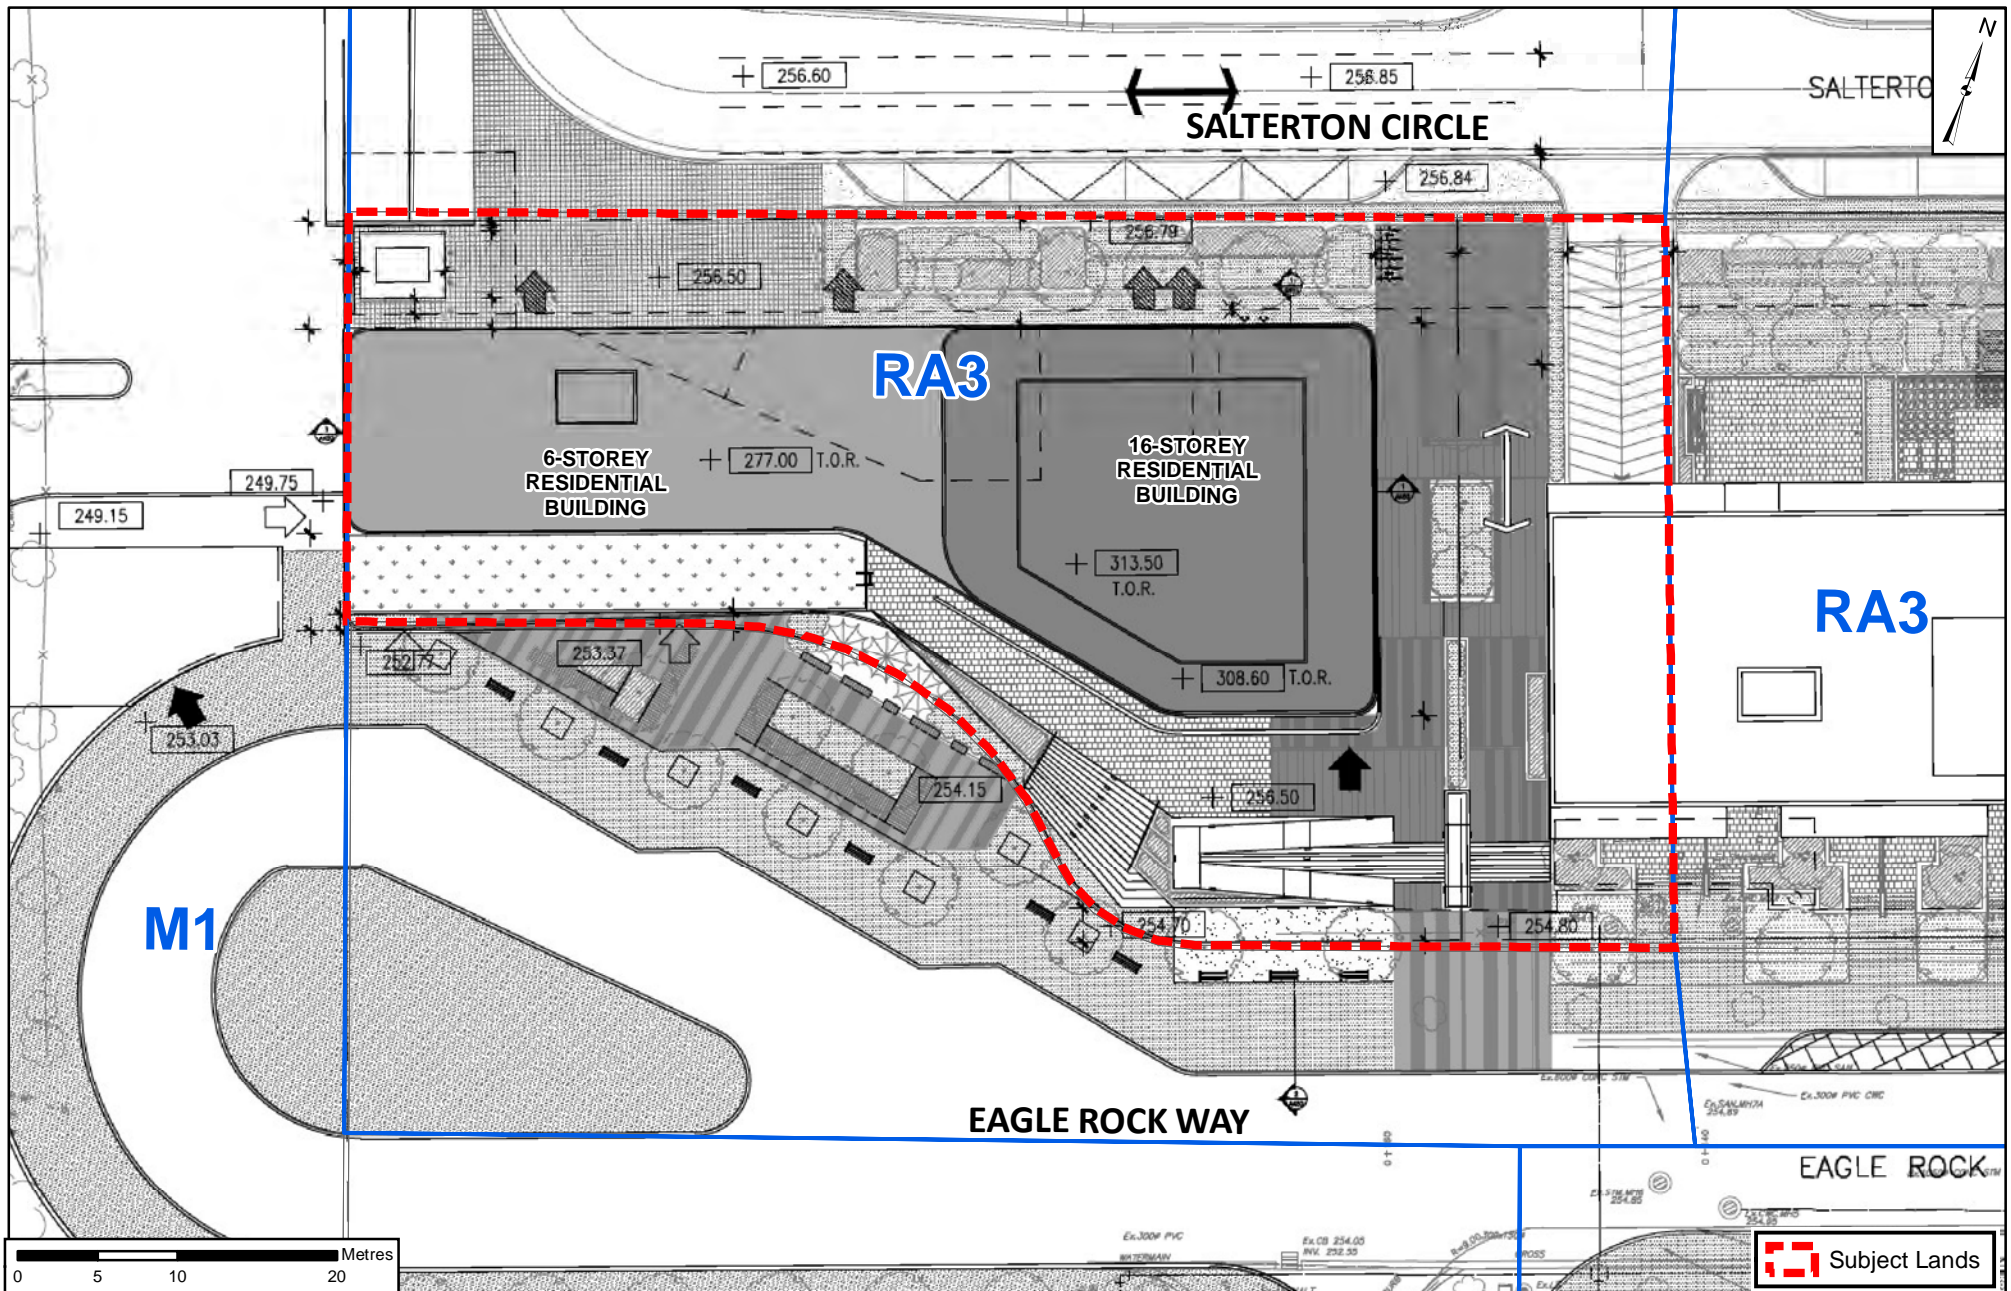

Conceptual Site Plan and Proposed Zoning

LOCATION:
Part of Lot 21, Concession 3


APPLICANT:
York Major Holdings Inc.



Attachment

FILES:
OP.18.017, Z.18.029
RELATED FILE:
DA.18.069
DATE:
January 22, 2019

3

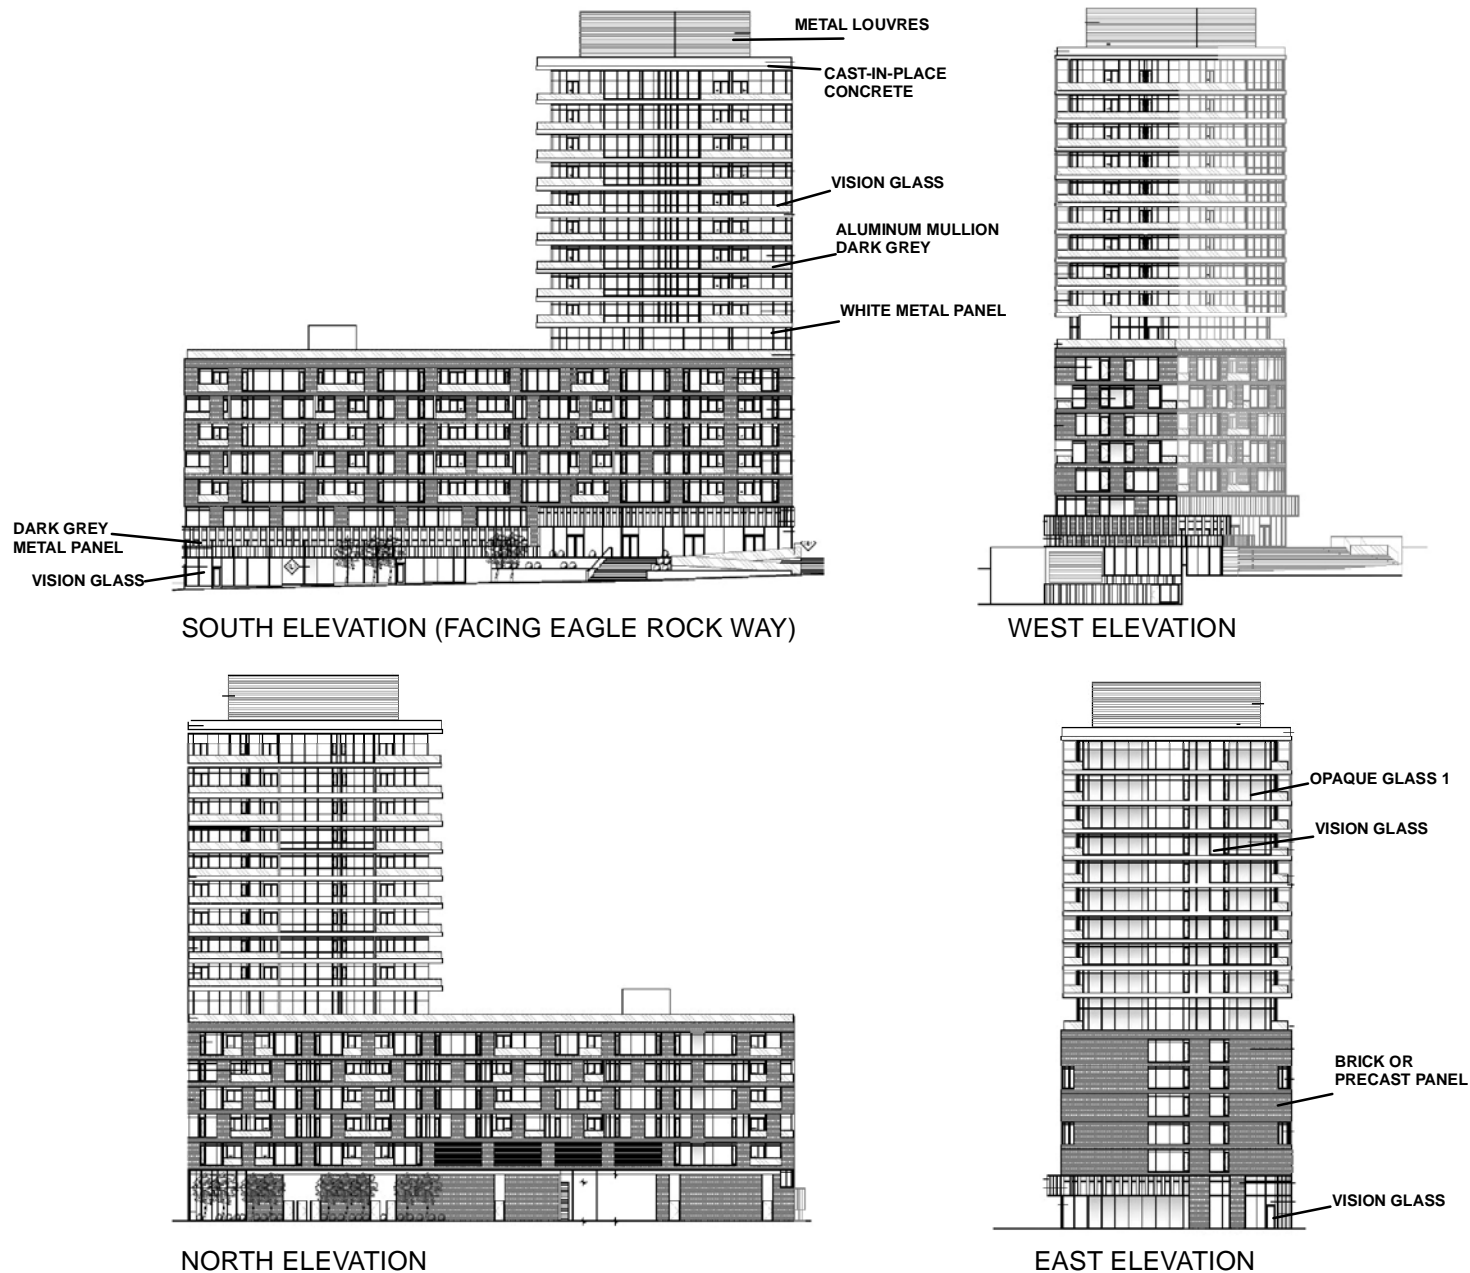

Building Elevations

LOCATION:
Part of Lot 21, Concession 3


APPLICANT:
York Major Holdings Inc.



Attachment

FILES:
OP.18.017, Z.18.029
RELATED FILE:
DA.18.069
DATE:
January 22, 2019

4

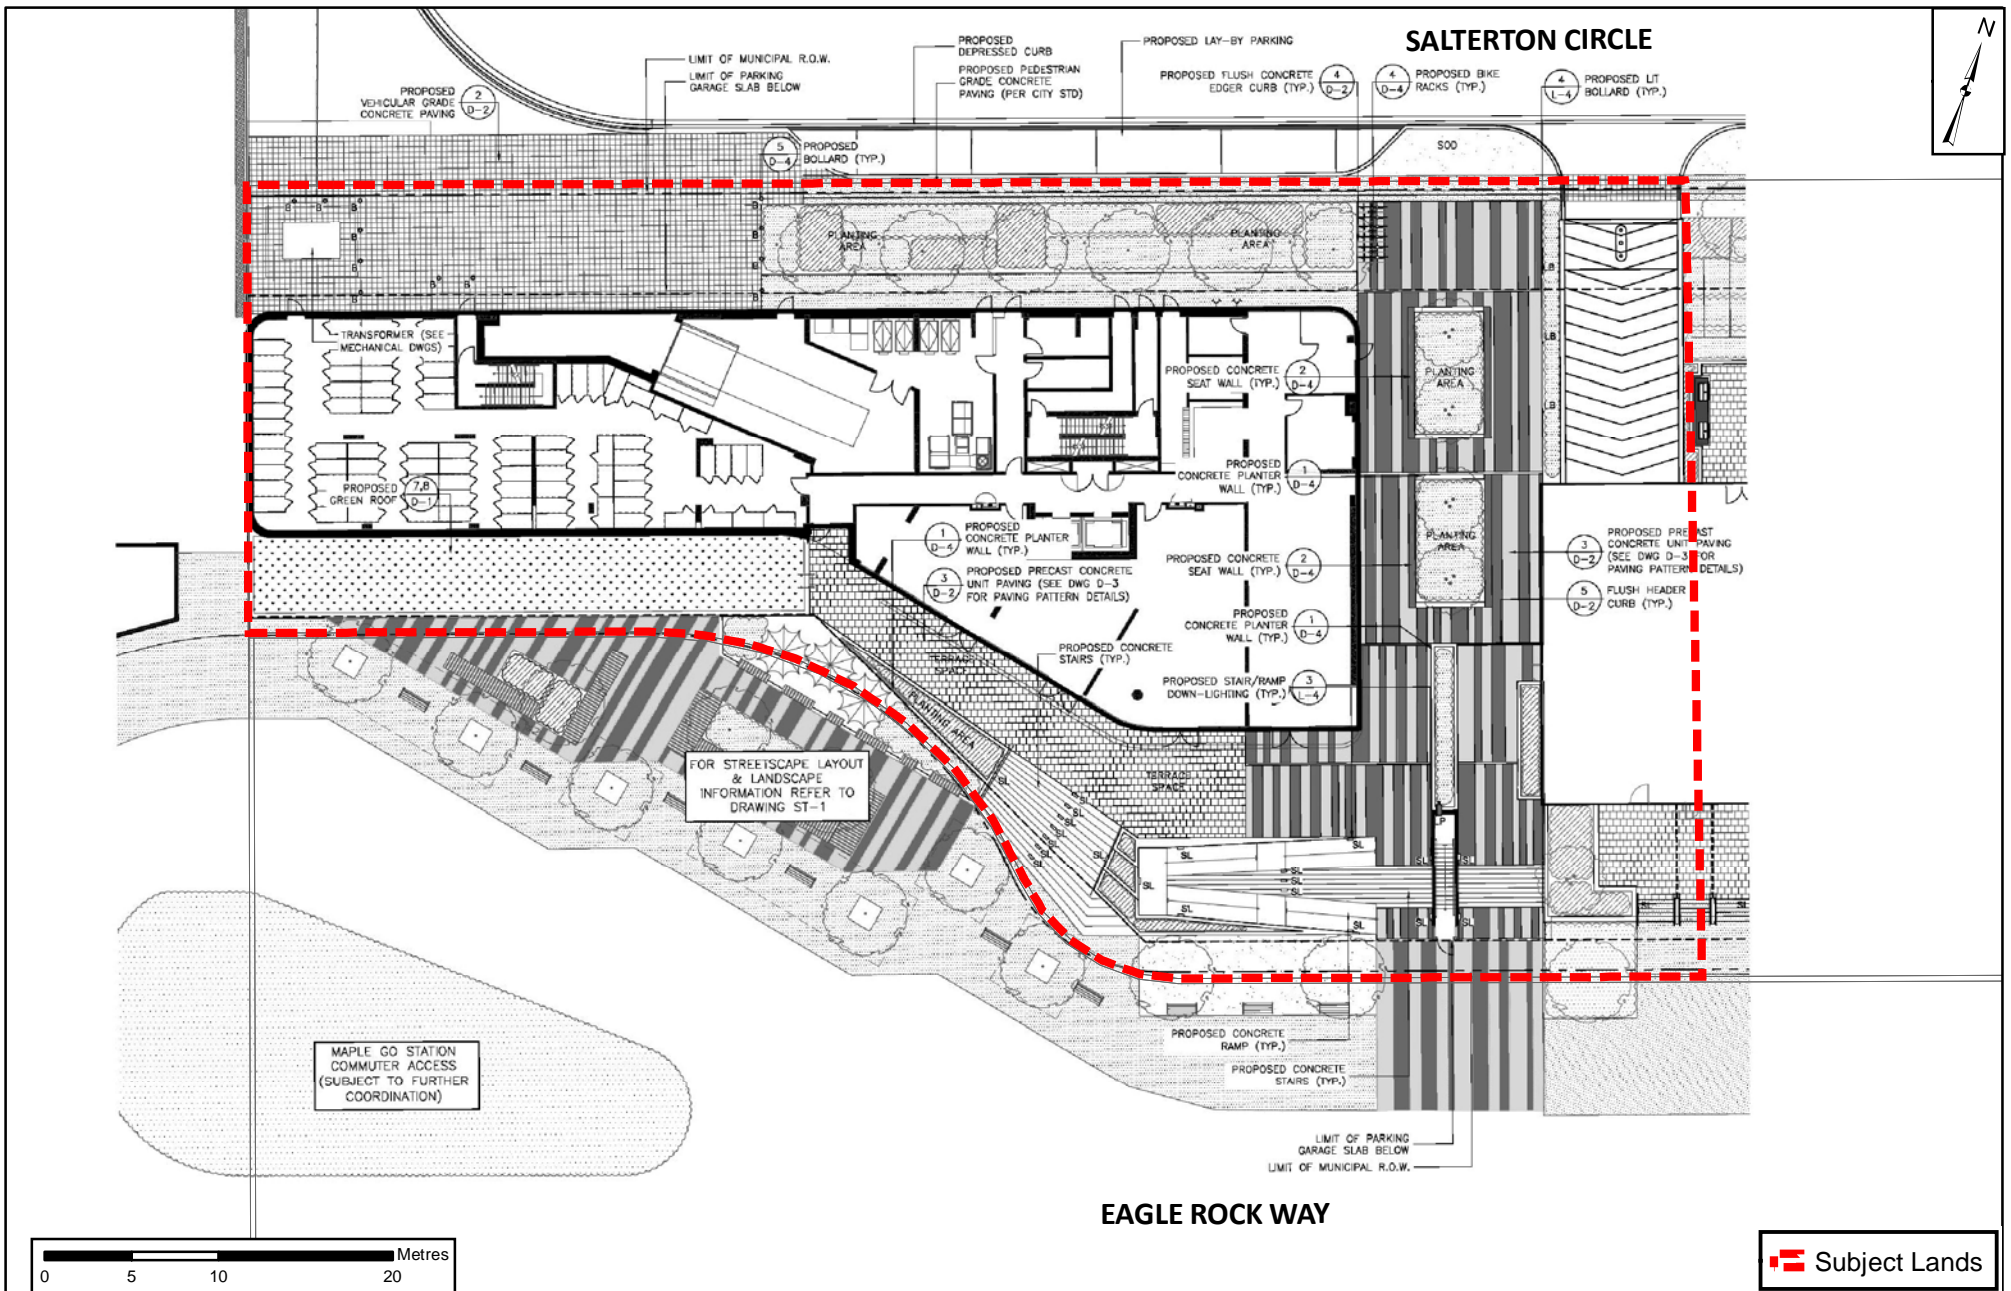

Landscape Plan

LOCATION:

Part of Lot 21, Concession 3

APPLICANT:

York Major Holdings Inc.



Attachment

FILES:

OP.18.017, Z.18.029

RELATED FILE:

DA.18.069

DATE:

January 22, 2019

5

Printed on: 12/11/2018