

# Context Location Map

Location: Part of Lot 15,  
Concession 5

Applicant:  
Ivanhoe Cambridge

N:\GIS\_Archive\Attachments\Z\z.17.036da.17.083.dwg




# Attachment

File: Z.17.036 &  
DA.17.083

Date:  
September 17, 2018

1

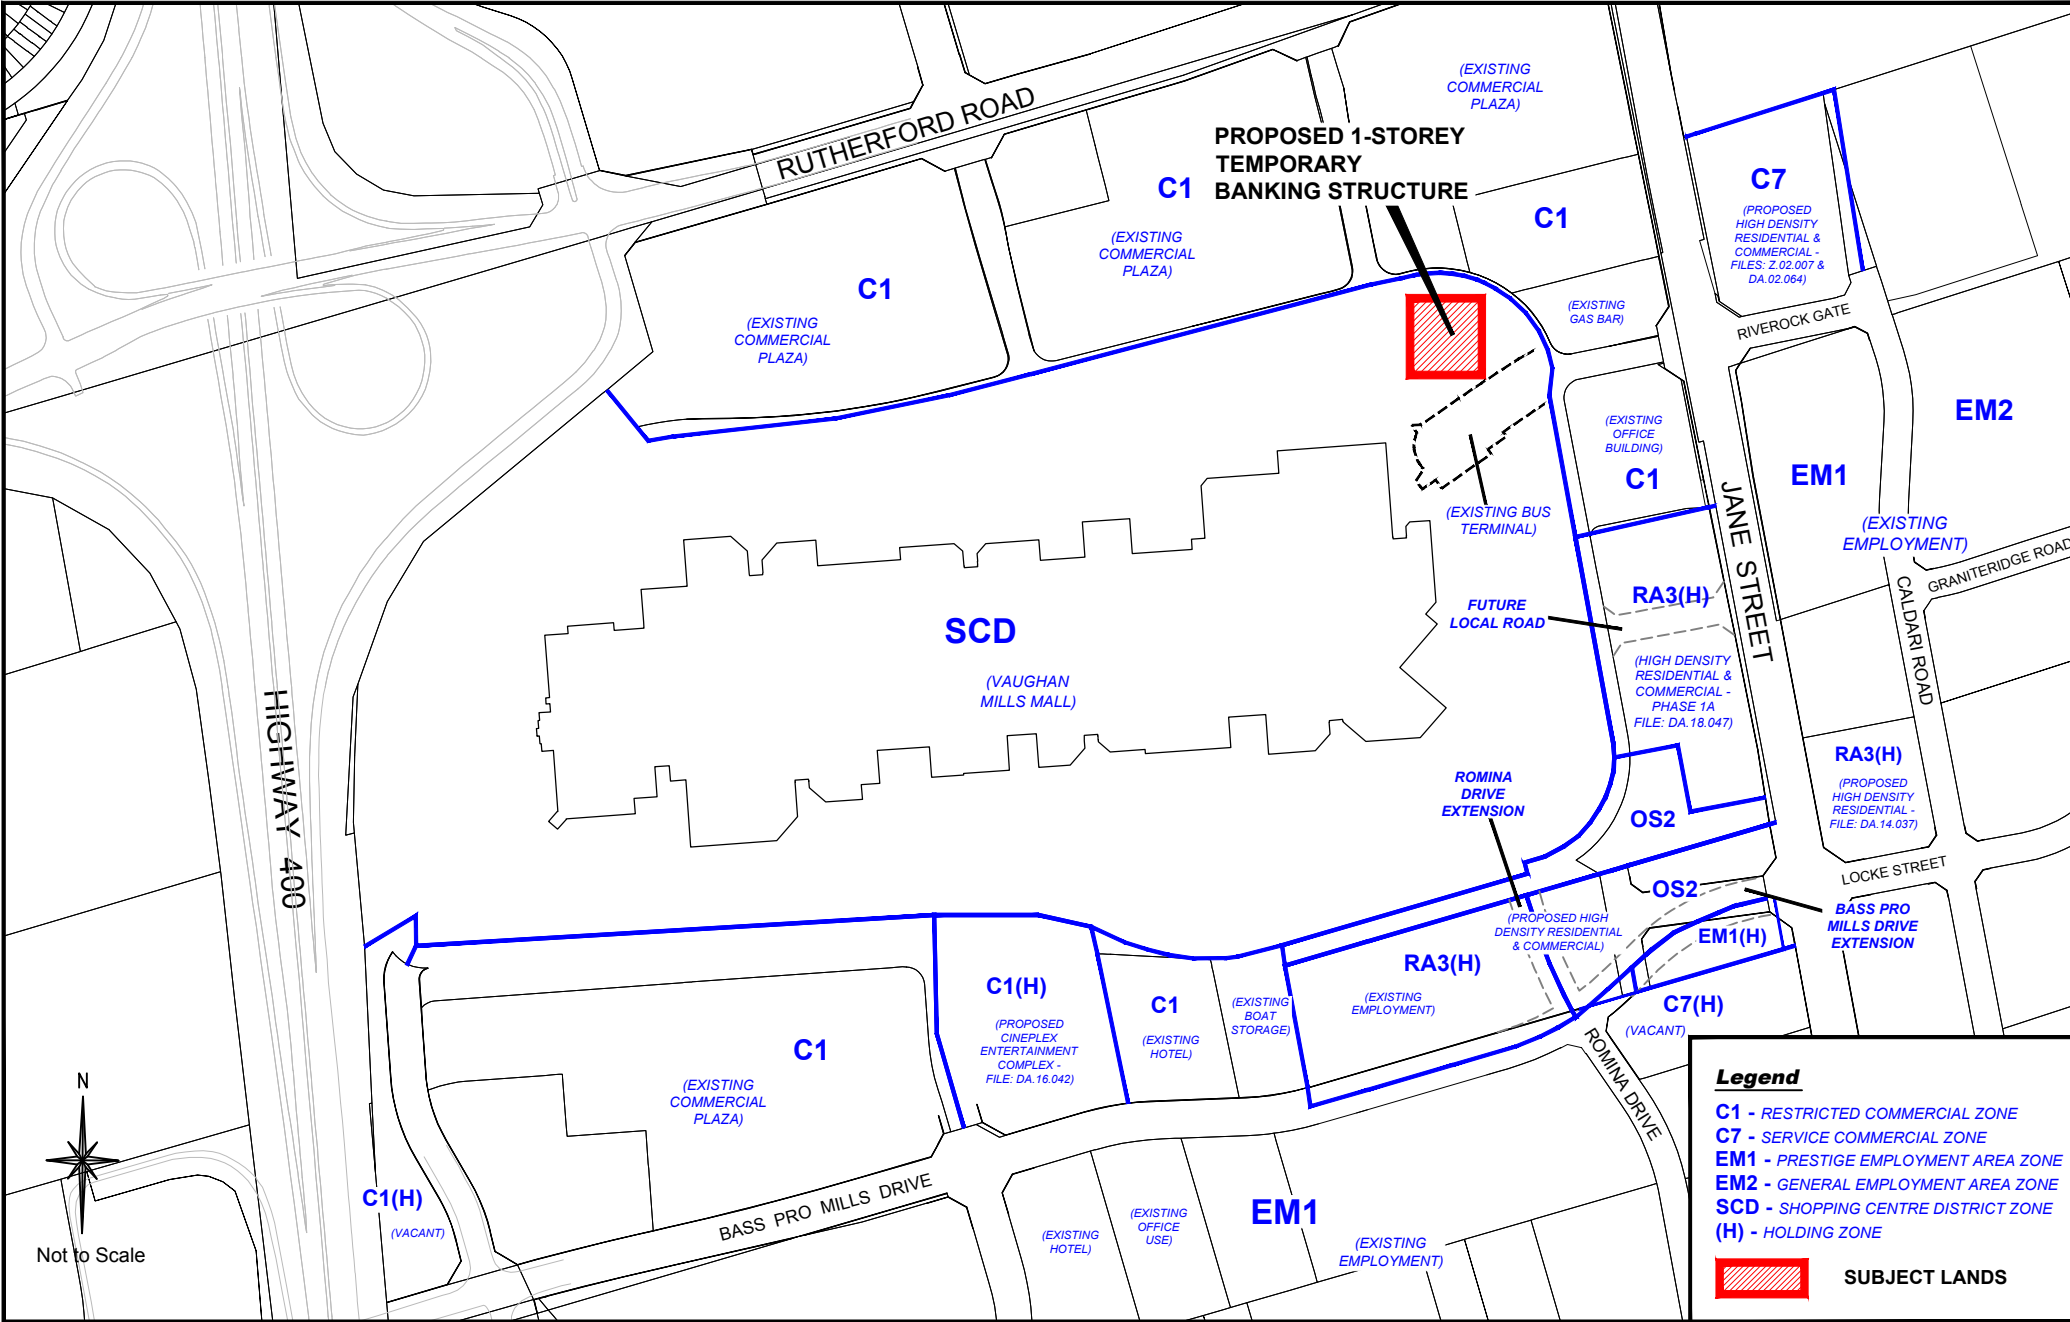

# Location Map

Location: Part of Lot 15,  
Concession 5

Applicant:  
Ivanhoe Cambridge





# Attachment

File: Z.17.036 &  
DA.17.083

Date:  
September 17, 2018

2

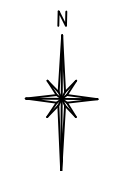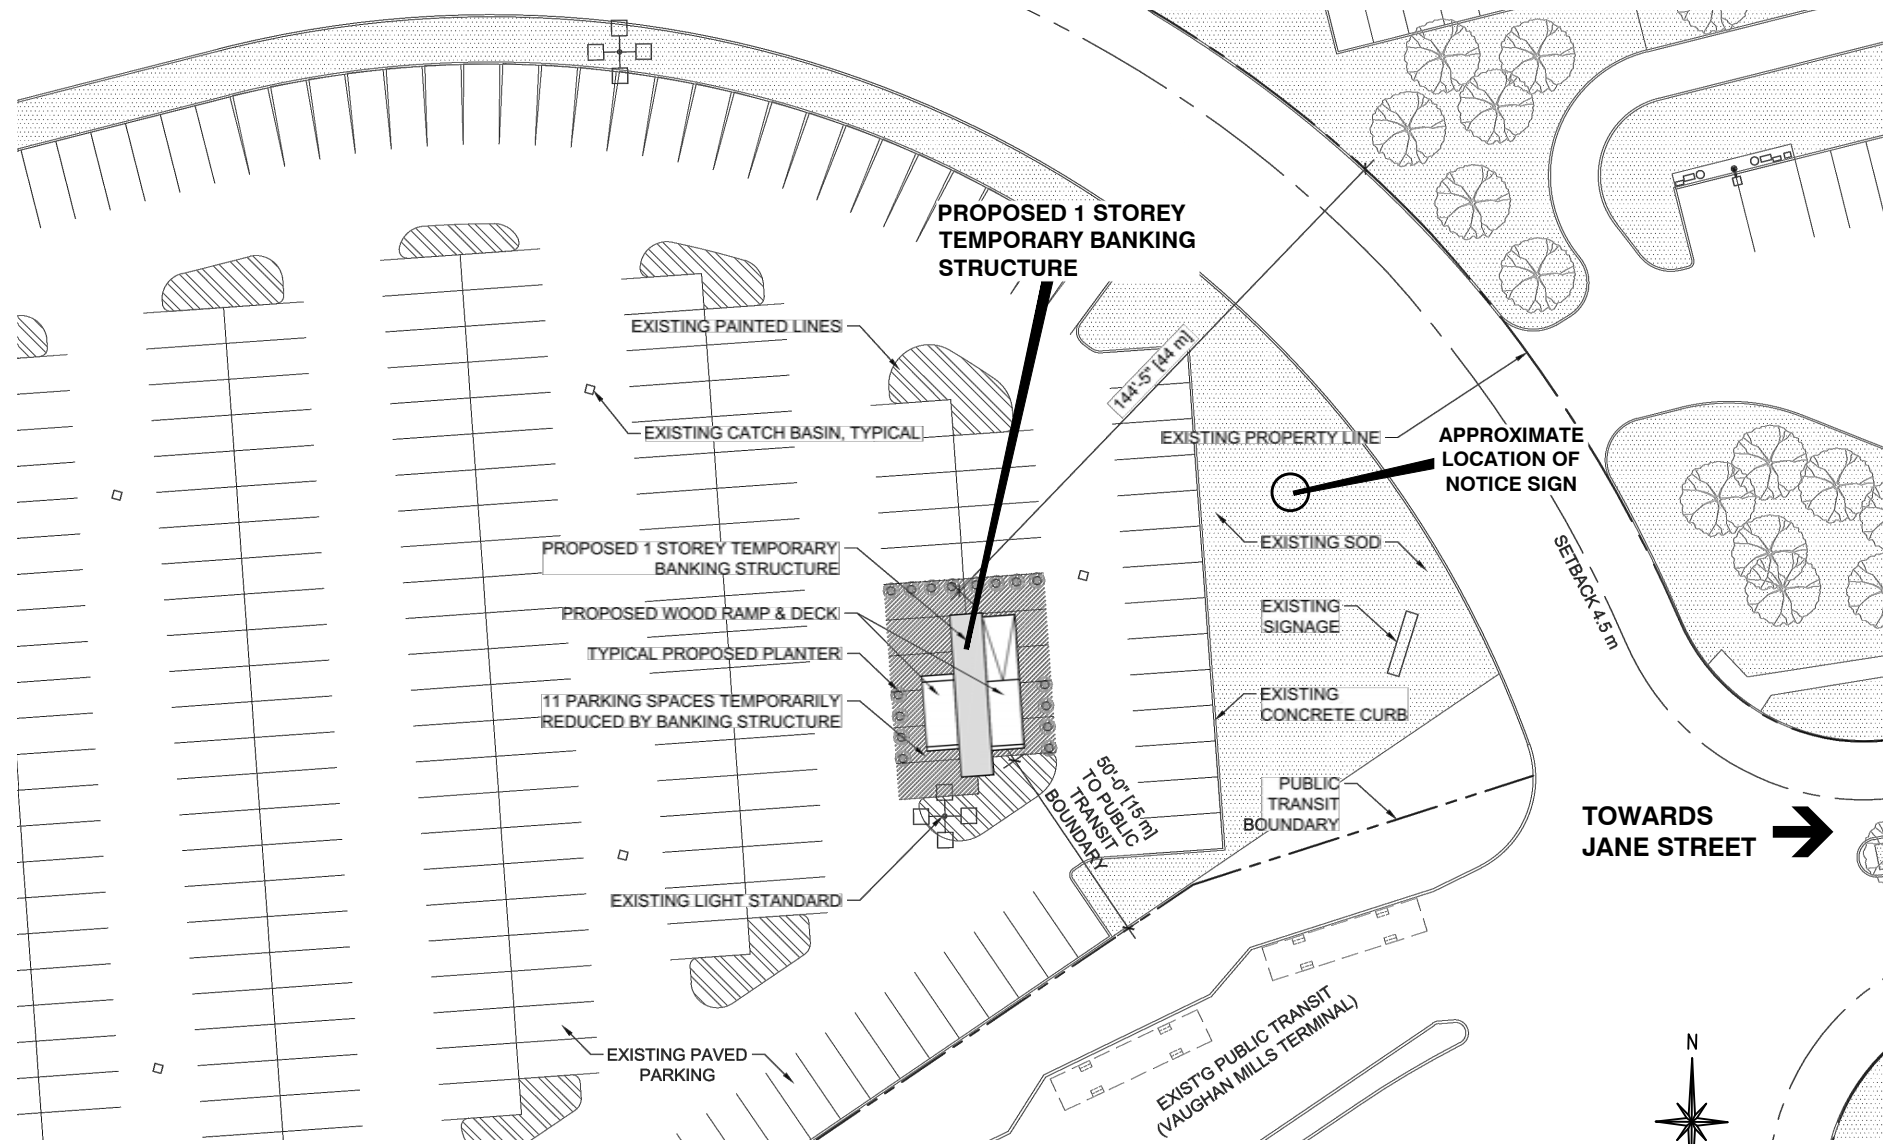

Not to Scale

# Site & Landscape Plan

Location: Part of Lot 15,  
Concession 5

Applicant:  
Ivanhoe Cambridge



# Attachment


File: Z.17.036 &  
DA.17.083

Date:  
September 17, 2018

# 3




**EAST ELEVATION - MAIN ENTRANCE FACING INTERNAL ACCESS ROAD**

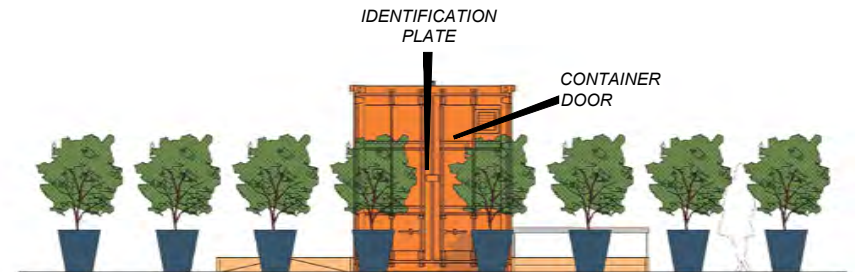

**NORTH ELEVATION**



**WEST ELEVATION**

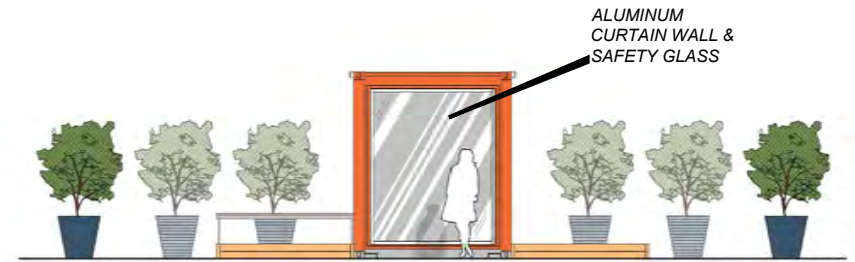

**SOUTH ELEVATION**

Not to Scale

## Elevations

Location: Part of Lot 15,  
Concession 5

Applicant:  
Ivanhoe Cambridge