

Context Location Map

LOCATION:
Part of Lots 31 & 32, Concession 4

APPLICANT:
Joseph Kreiner/Bren-Coll Holdings Inc.

Document Path: N:\GIS_Archive\Attachments\Z\Z.11.035\Z.11.035_ContextLocationMap.mxd




Attachment

FILES:
Z.11.035, DA.17.031 & DA.17.032

DATE:
September 17, 2018

1

Printed on: 7/27/2018

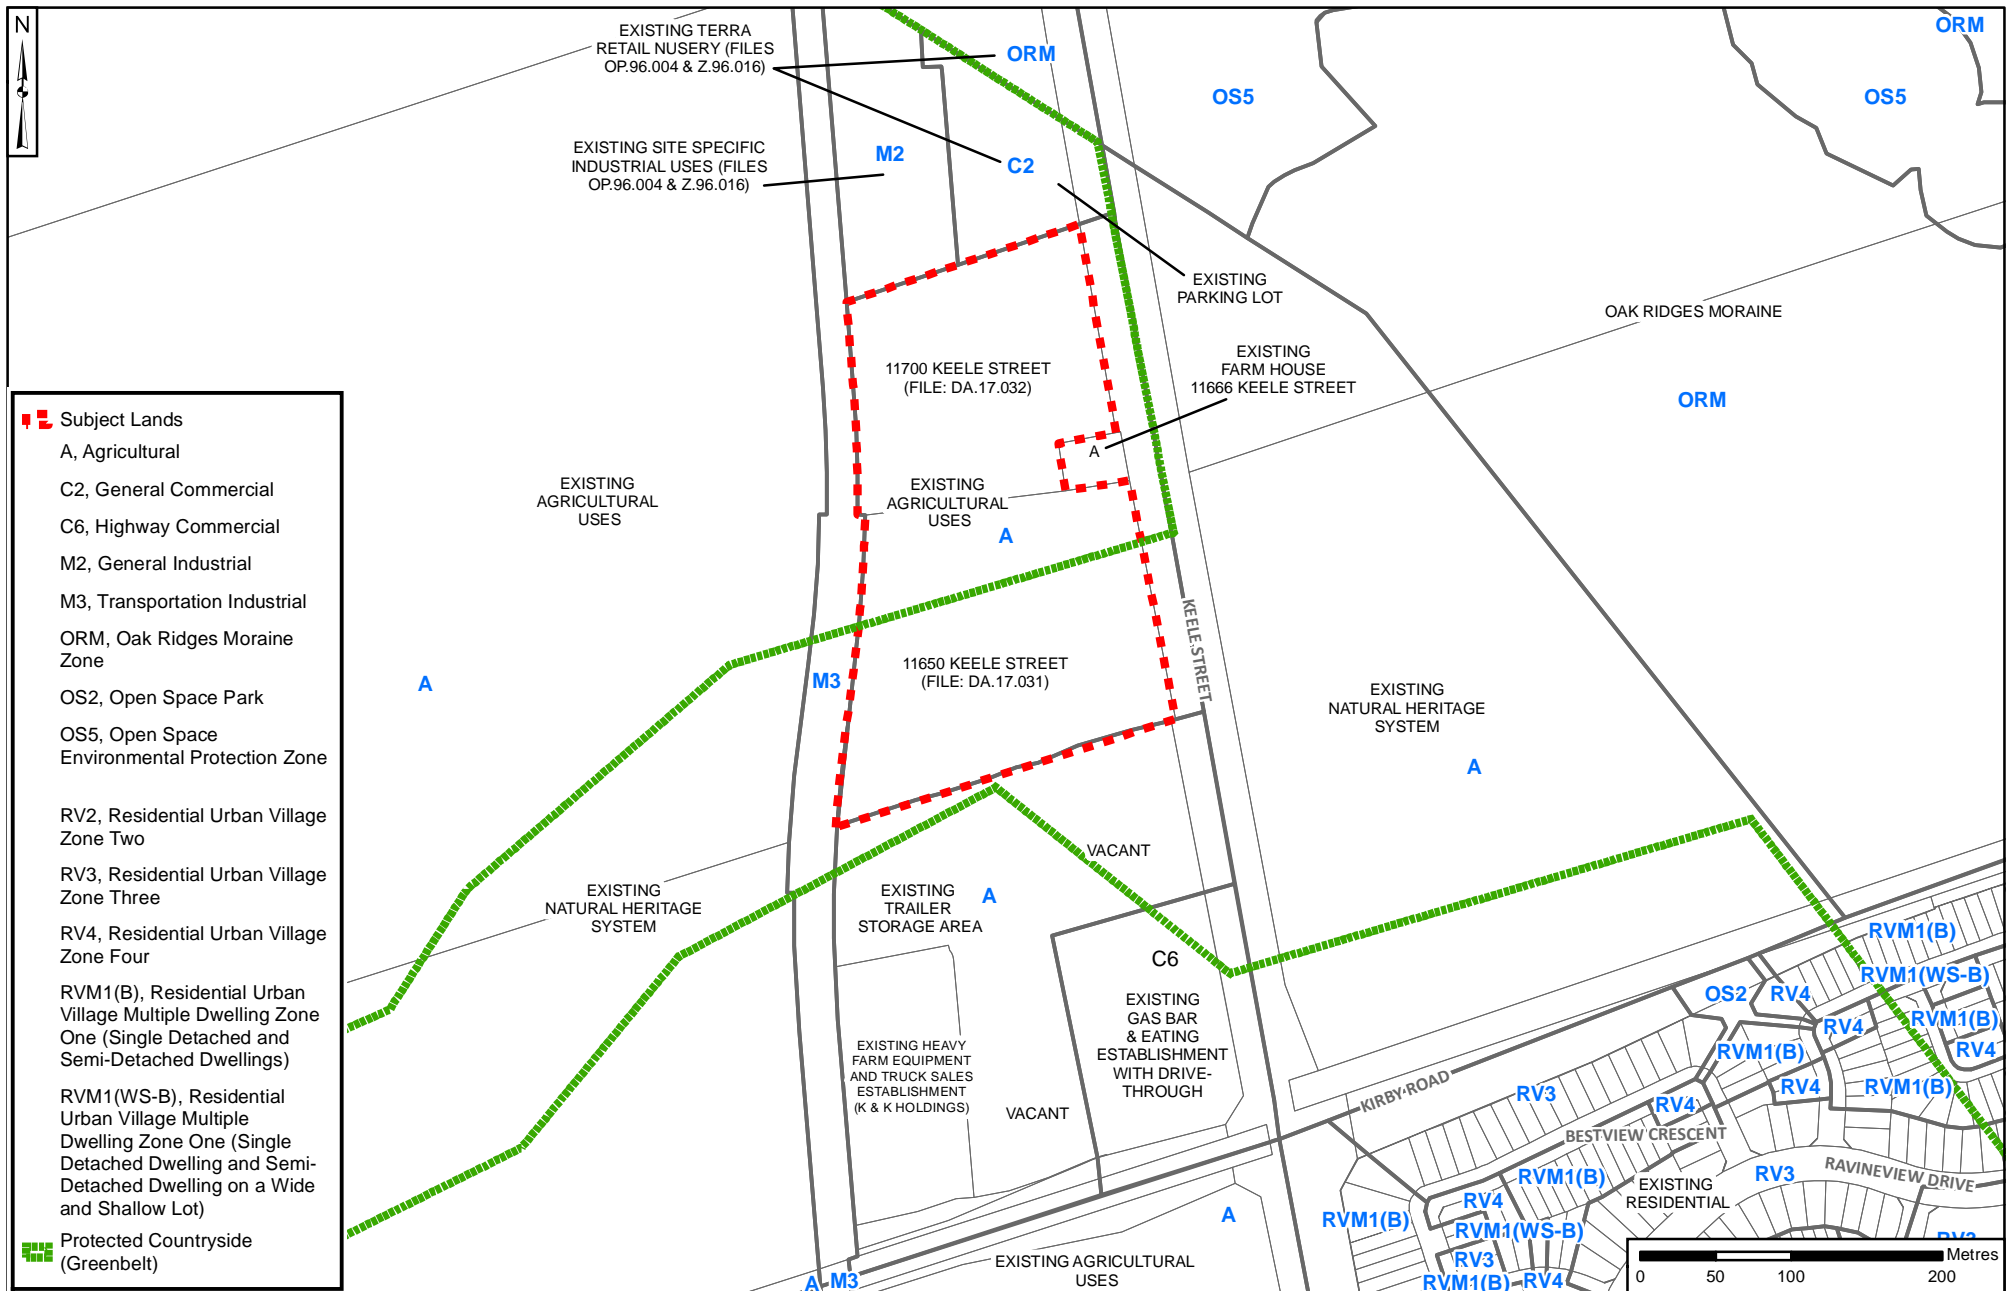

Location Map

LOCATION:
Part of Lots 31 & 32, Concession 4

APPLICANT:
Joseph Kreiner/Bren-Coll Holdings Inc.




Attachment

FILES:
Z.11.035, DA.17.031 & DA.17.032

DATE:
September 17, 2018

2

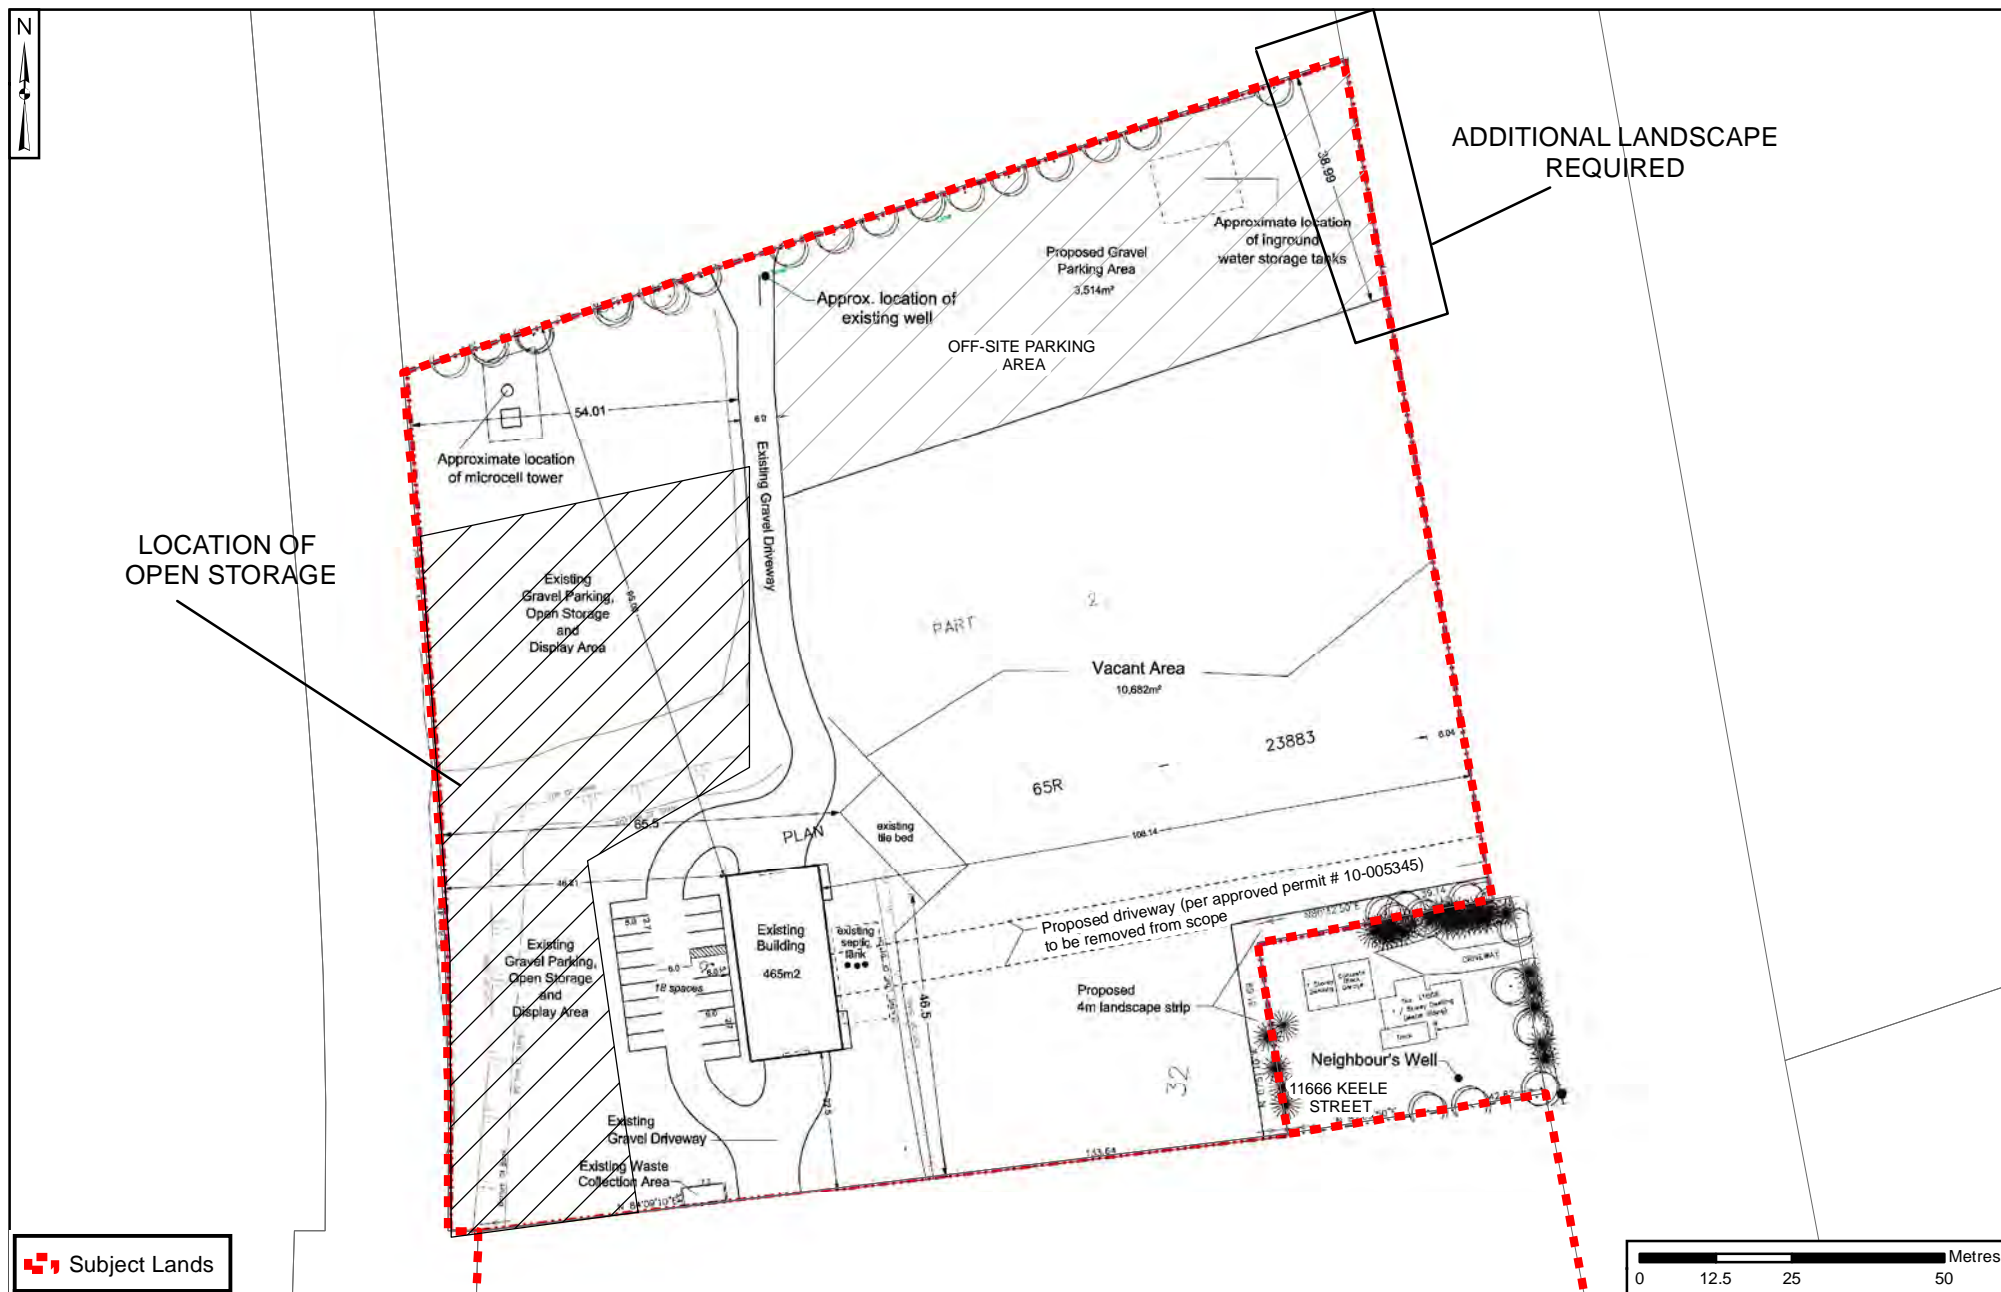

Site Plan - 11700 Keele Street (File: DA.17.032)

LOCATION:
Part of Lots 31 & 32, Concession 4

APPLICANT:
Joseph Kreiner/Bren-Coll Holdings Inc.

Document Path: N:\GIS_Archive\Attachments\Z\Z.11.035\Z.11.035_SitePlan11700Keele.mxd




Attachment

FILES:
Z.11.035, DA.17.031 & DA.17.032


DATE:
September 17, 2018

5


Printed on: 7/27/2018

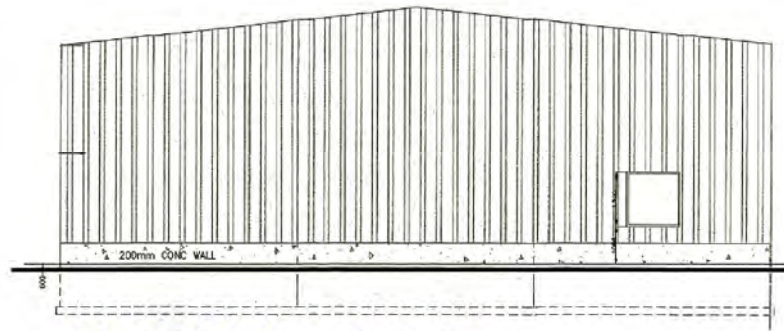


EAST ELEVATION (FACING KEELE STREET)

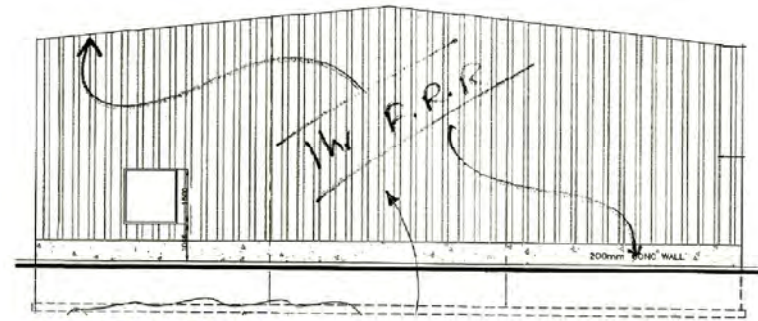

WEST ELEVATION (FACING C.N.R.)

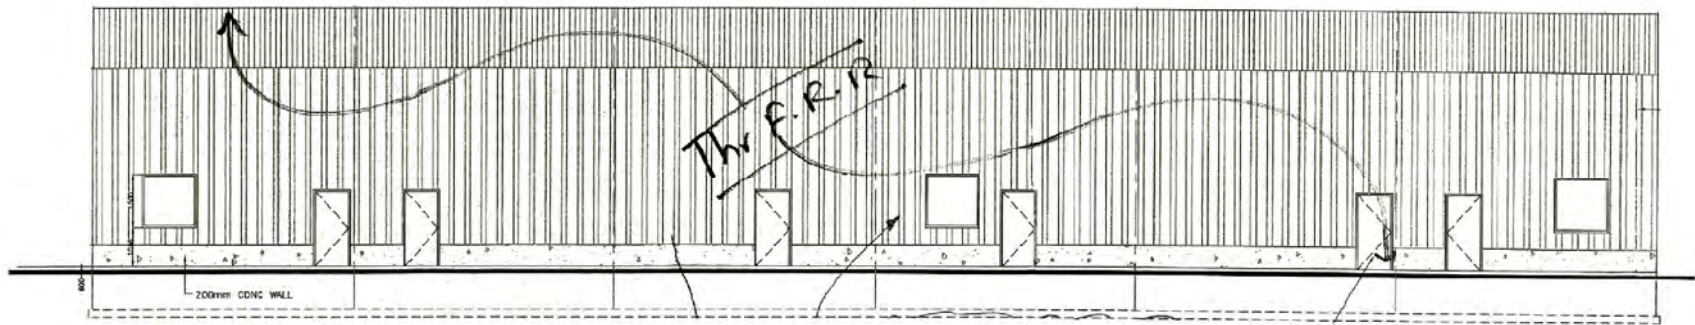

NORTH ELEVATION (FRONT)

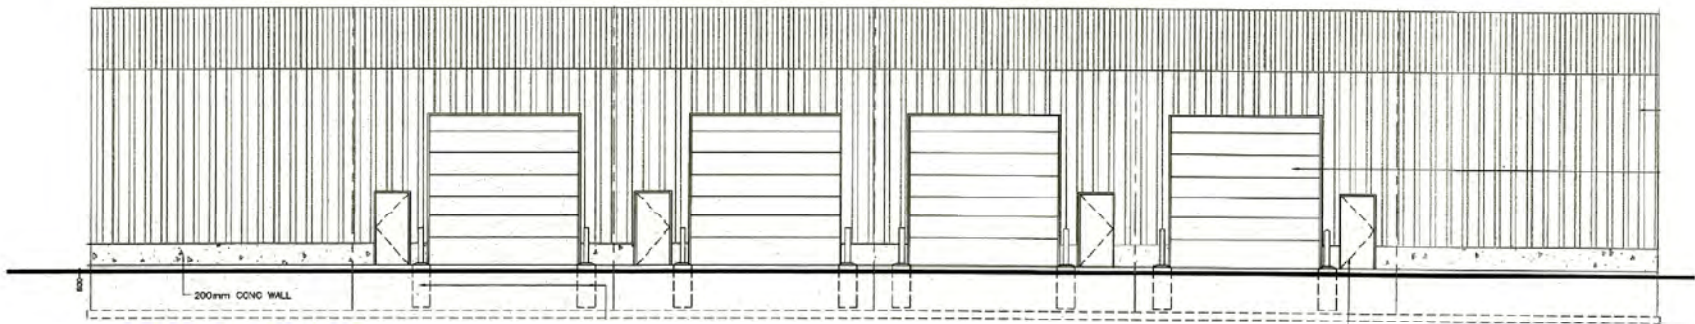

SOUTH ELEVATION

Not to Scale

Building Elevations - 11650 Keele Street (File: DA.17.031)

LOCATION:
Part of Lots 31 & 32, Concession 4


APPLICANT:
Joseph Kreiner/Bren-Coll Holdings Inc.



FILES:
Z.11.035, DA.17.031 & DA.17.032

DATE:
September 17, 2018

7

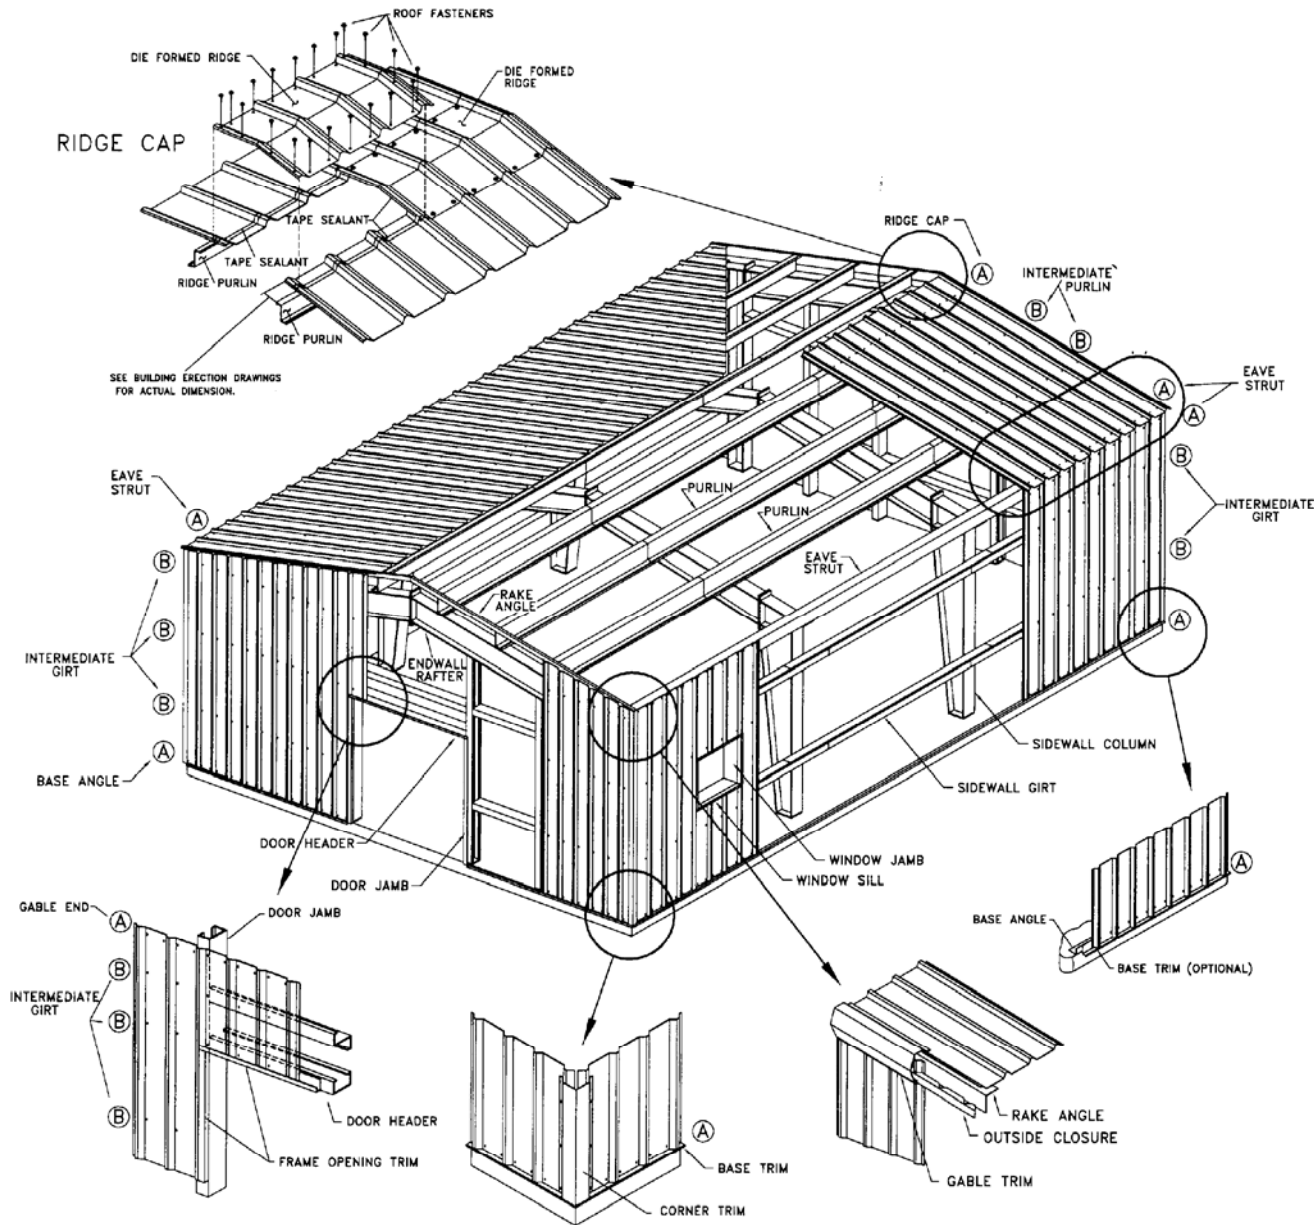

Building Elevations - 11700 Keele Street (File: DA.17.032)

LOCATION:
Part of Lots 31 & 32, Concession 4

APPLICANT:
Joseph Kreiner/Bren-Coll Holdings Inc.



Attachment

FILES:
Z.11.035, DA.17.031 & DA.17.032

DATE:
September 17, 2018

8