


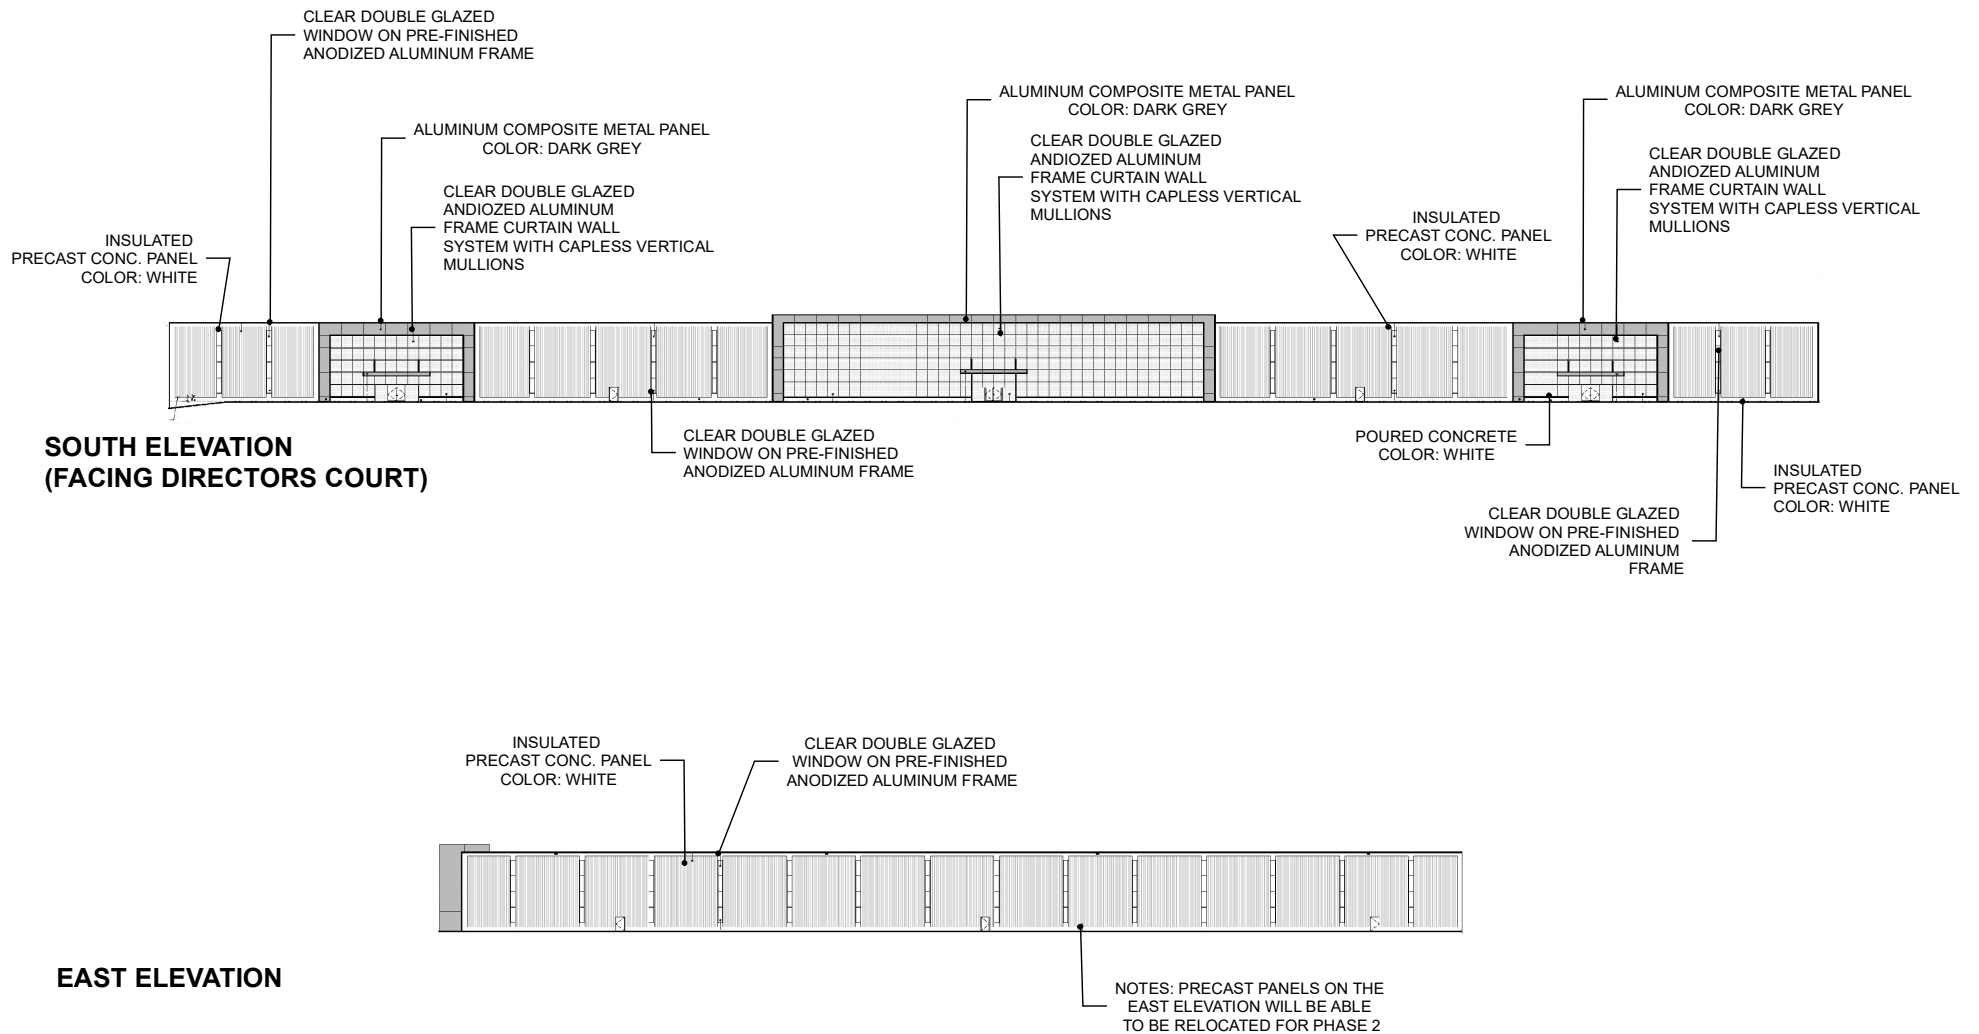

Not to Scale

Building Elevations (South and East)

LOCATION:

Part of Lot 1, Concession 5,
27 Director Court

APPLICANT:

Agadin Investments Inc.



Attachment

FILE:
DA.18.058

DATE:
February 4, 2020

5