



# REGIONAL ROAD 7

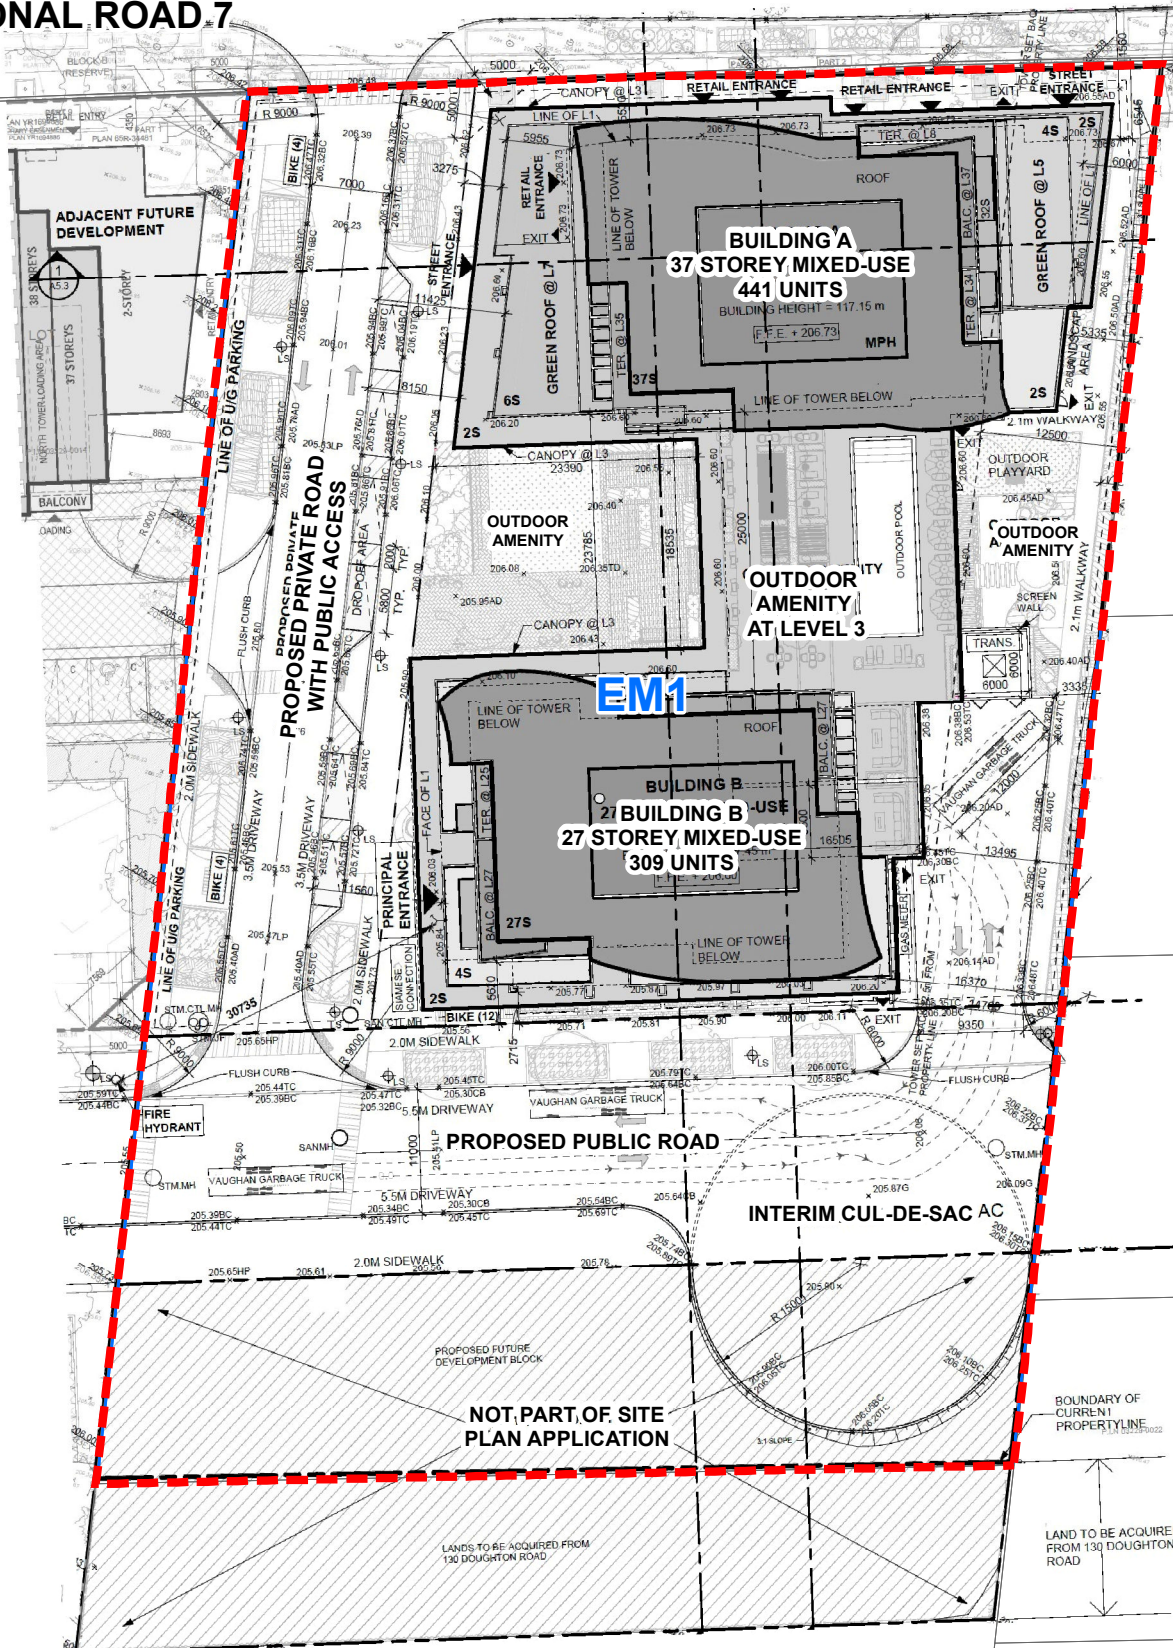

 Subject Lands  
EM1, Prestige Employment Area Zone

0 5 10 20 Metres

## Conceptual Interim Site Plan and Zoning

**LOCATION:**  
Part of Lot 5, Concession 4

**APPLICANT:**  
GB (Vaughan Seven) Limited Partnership



## Attachment

**FILE:**  
DA.19.075  
**RELATED FILES:**  
OP.19.009, Z.19.024 & 19T-19V004  
**DATE:**  
February 4, 2020

2