


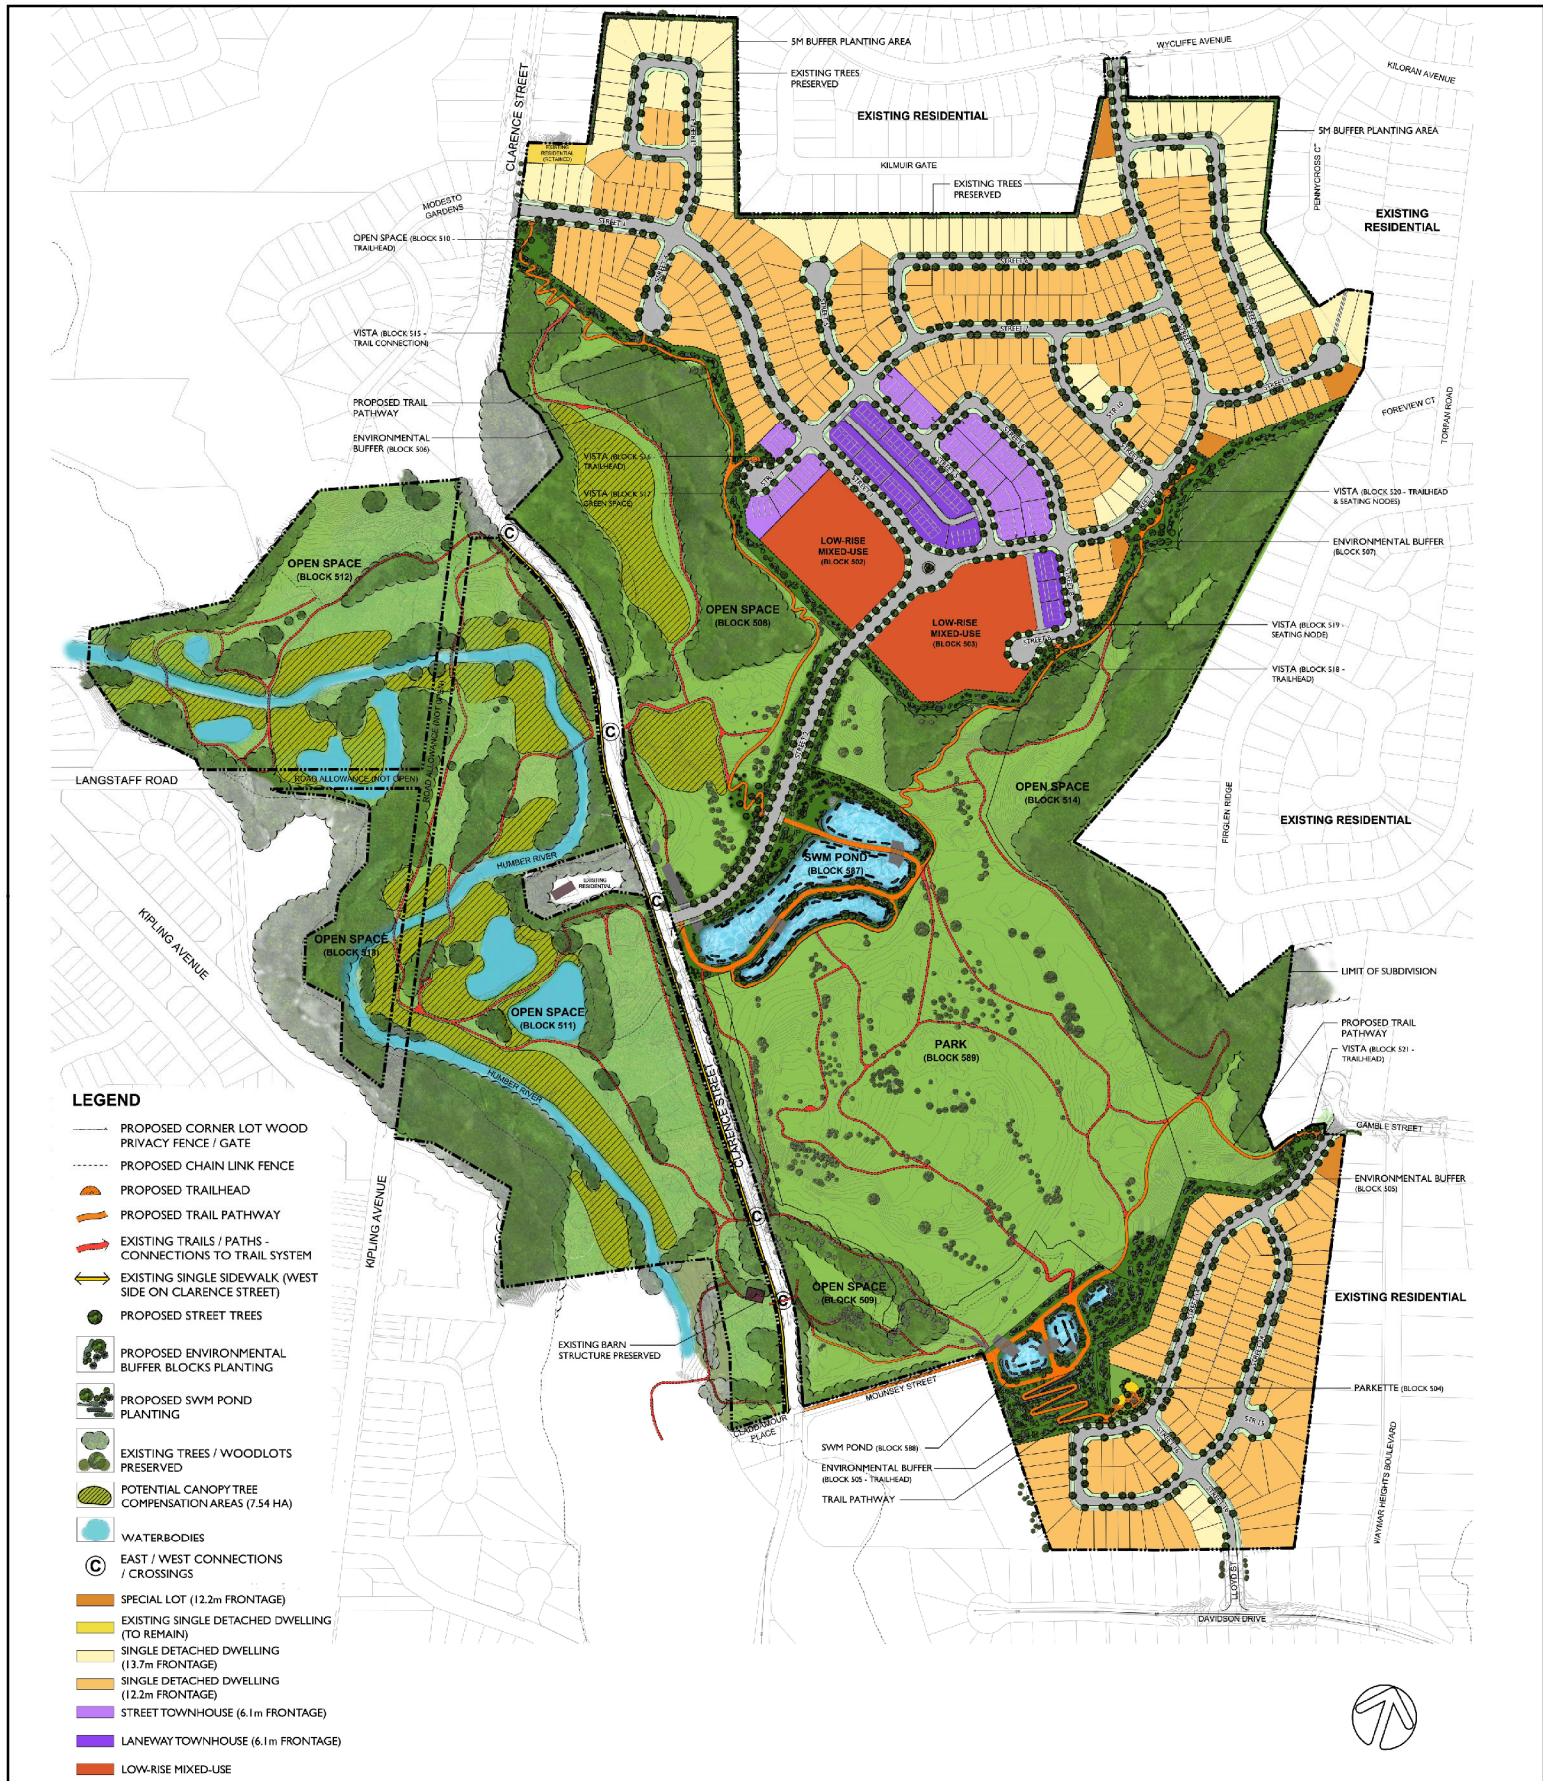

Proposed Master Landscape Plan

LOCATION:

Part of Lots 9, 10, 11, 12, Concessions 7, 8

APPLICANT: Clubhouse Developments Inc.



Attachment

FILES:

OP.19.014, Z.19.038 and 19T-19V007

DATE: March 3, 2020

8