


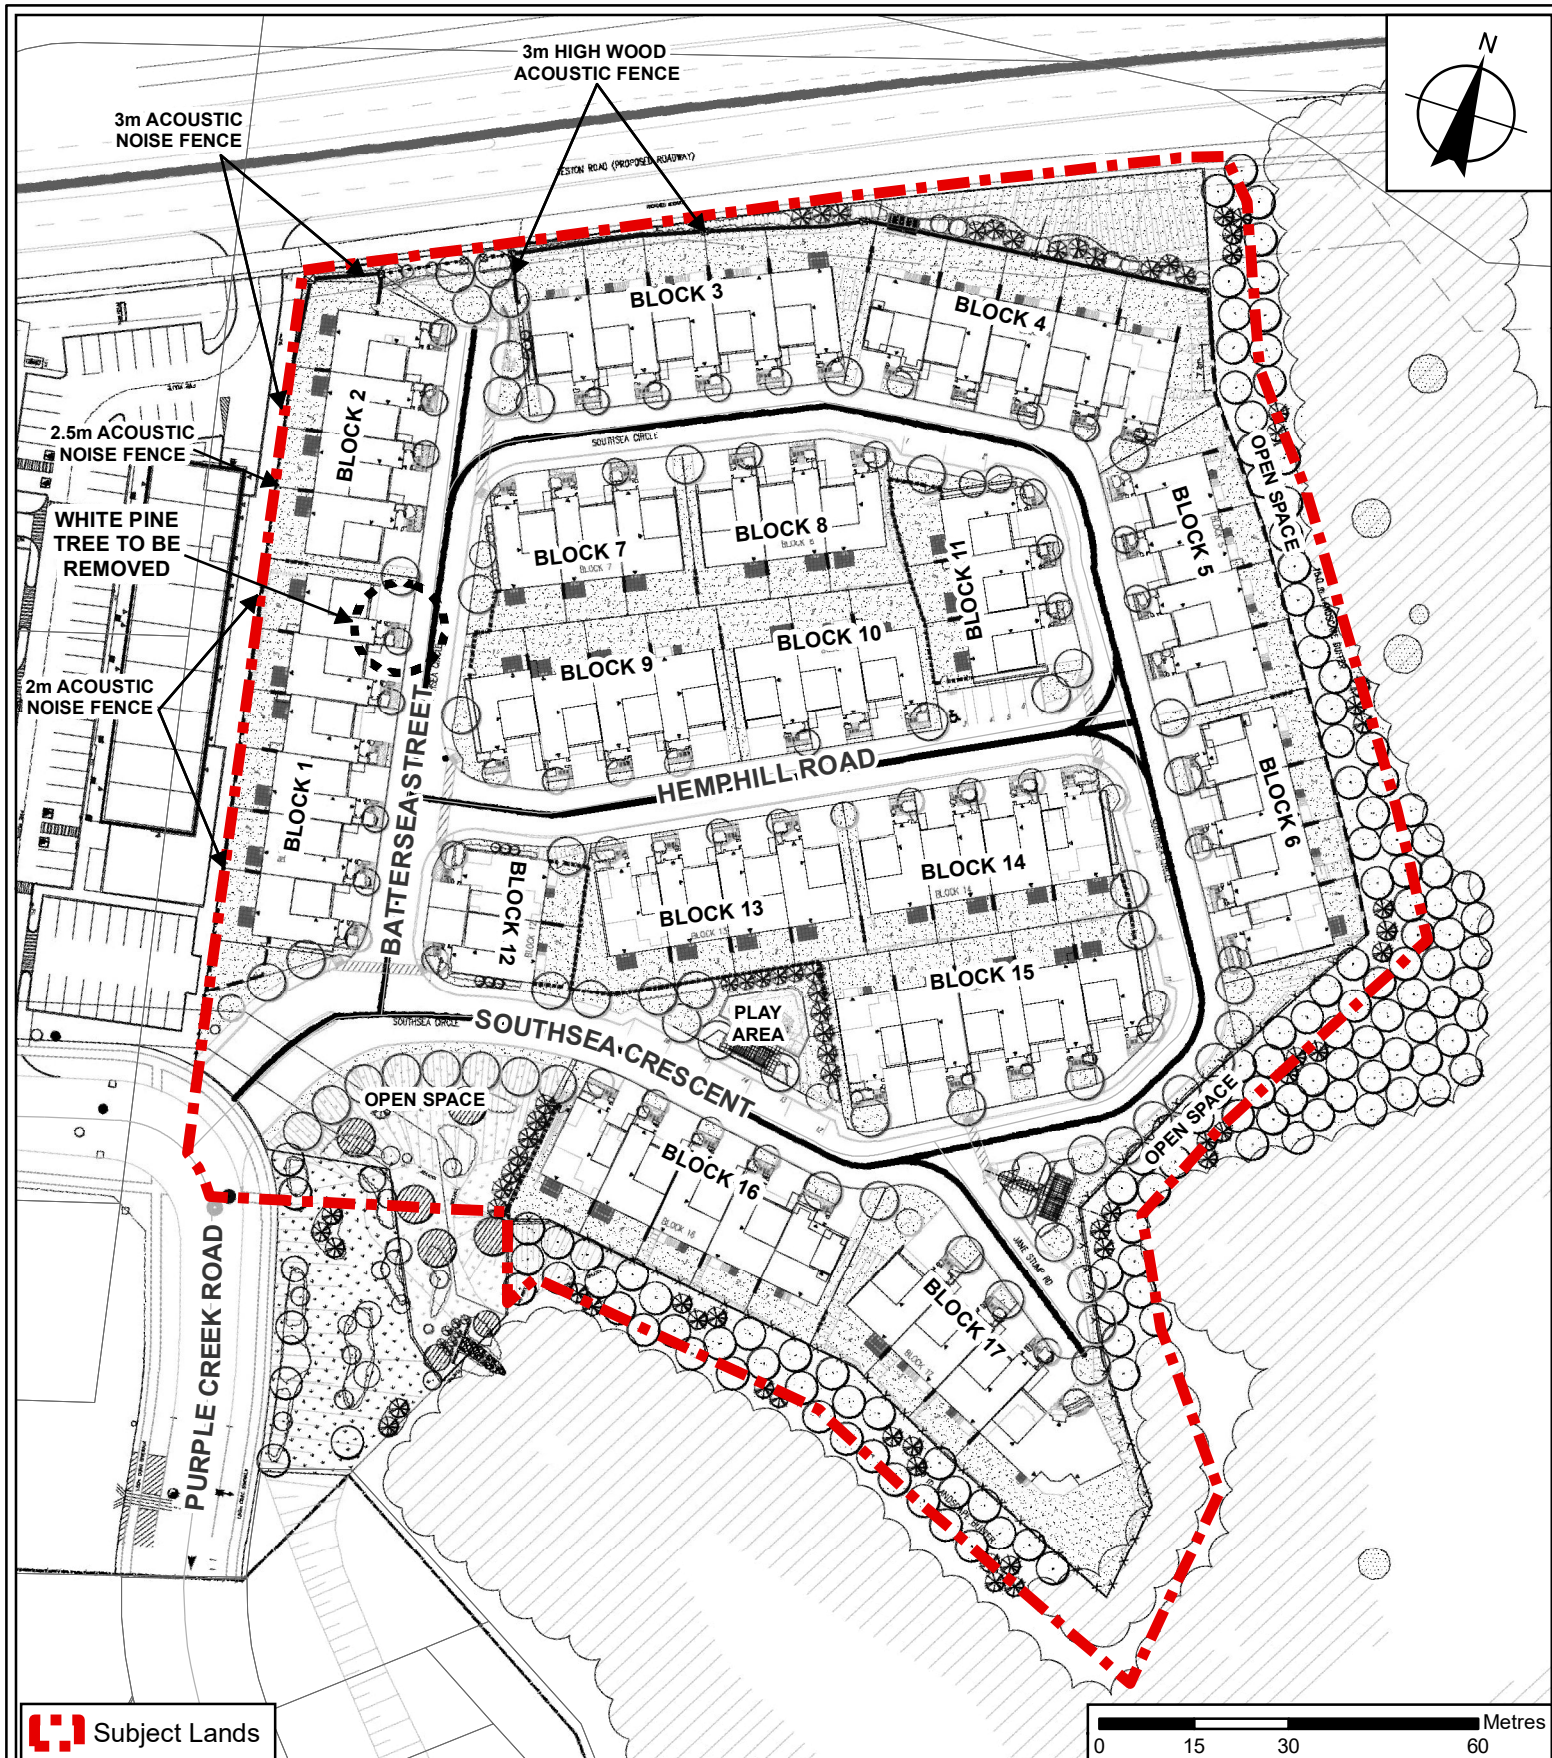

Landscape Plan

Location:
Part of Lot 25, Concession 6

Applicant:
Prima Vista Estates Inc.



Attachment

File:
DA.18.029

Related Files:
Z.03.024 & 19T-03V05

Date:
May 20, 2020

4