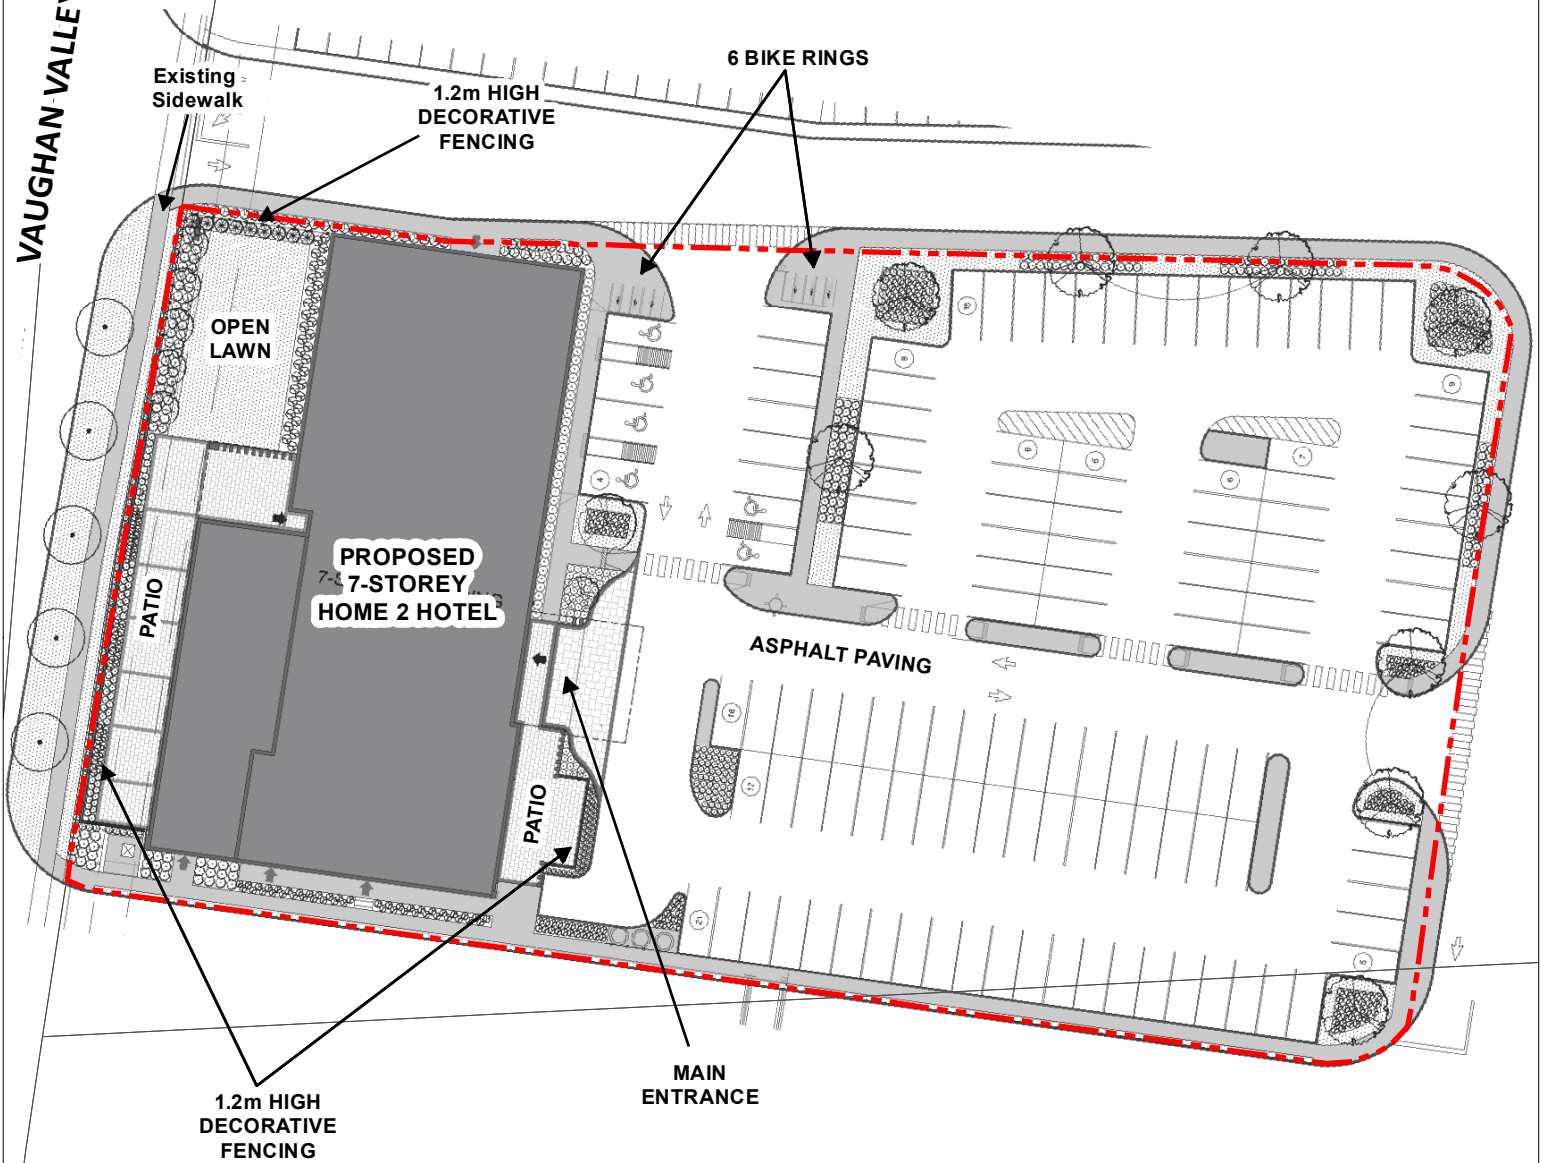
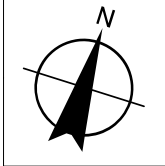

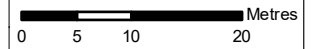


VAUGHAN VALLEY BOULEVARD



 Subject Lands

 Metres

Landscape Plan

LOCATION: Part of Lot 6,
Concession 9; 6200 Highway 7

APPLICANT:
Roybridge Holdings Ltd.



Attachment

FILE:
DA.18.080

DATE:
June 16, 2020

4