
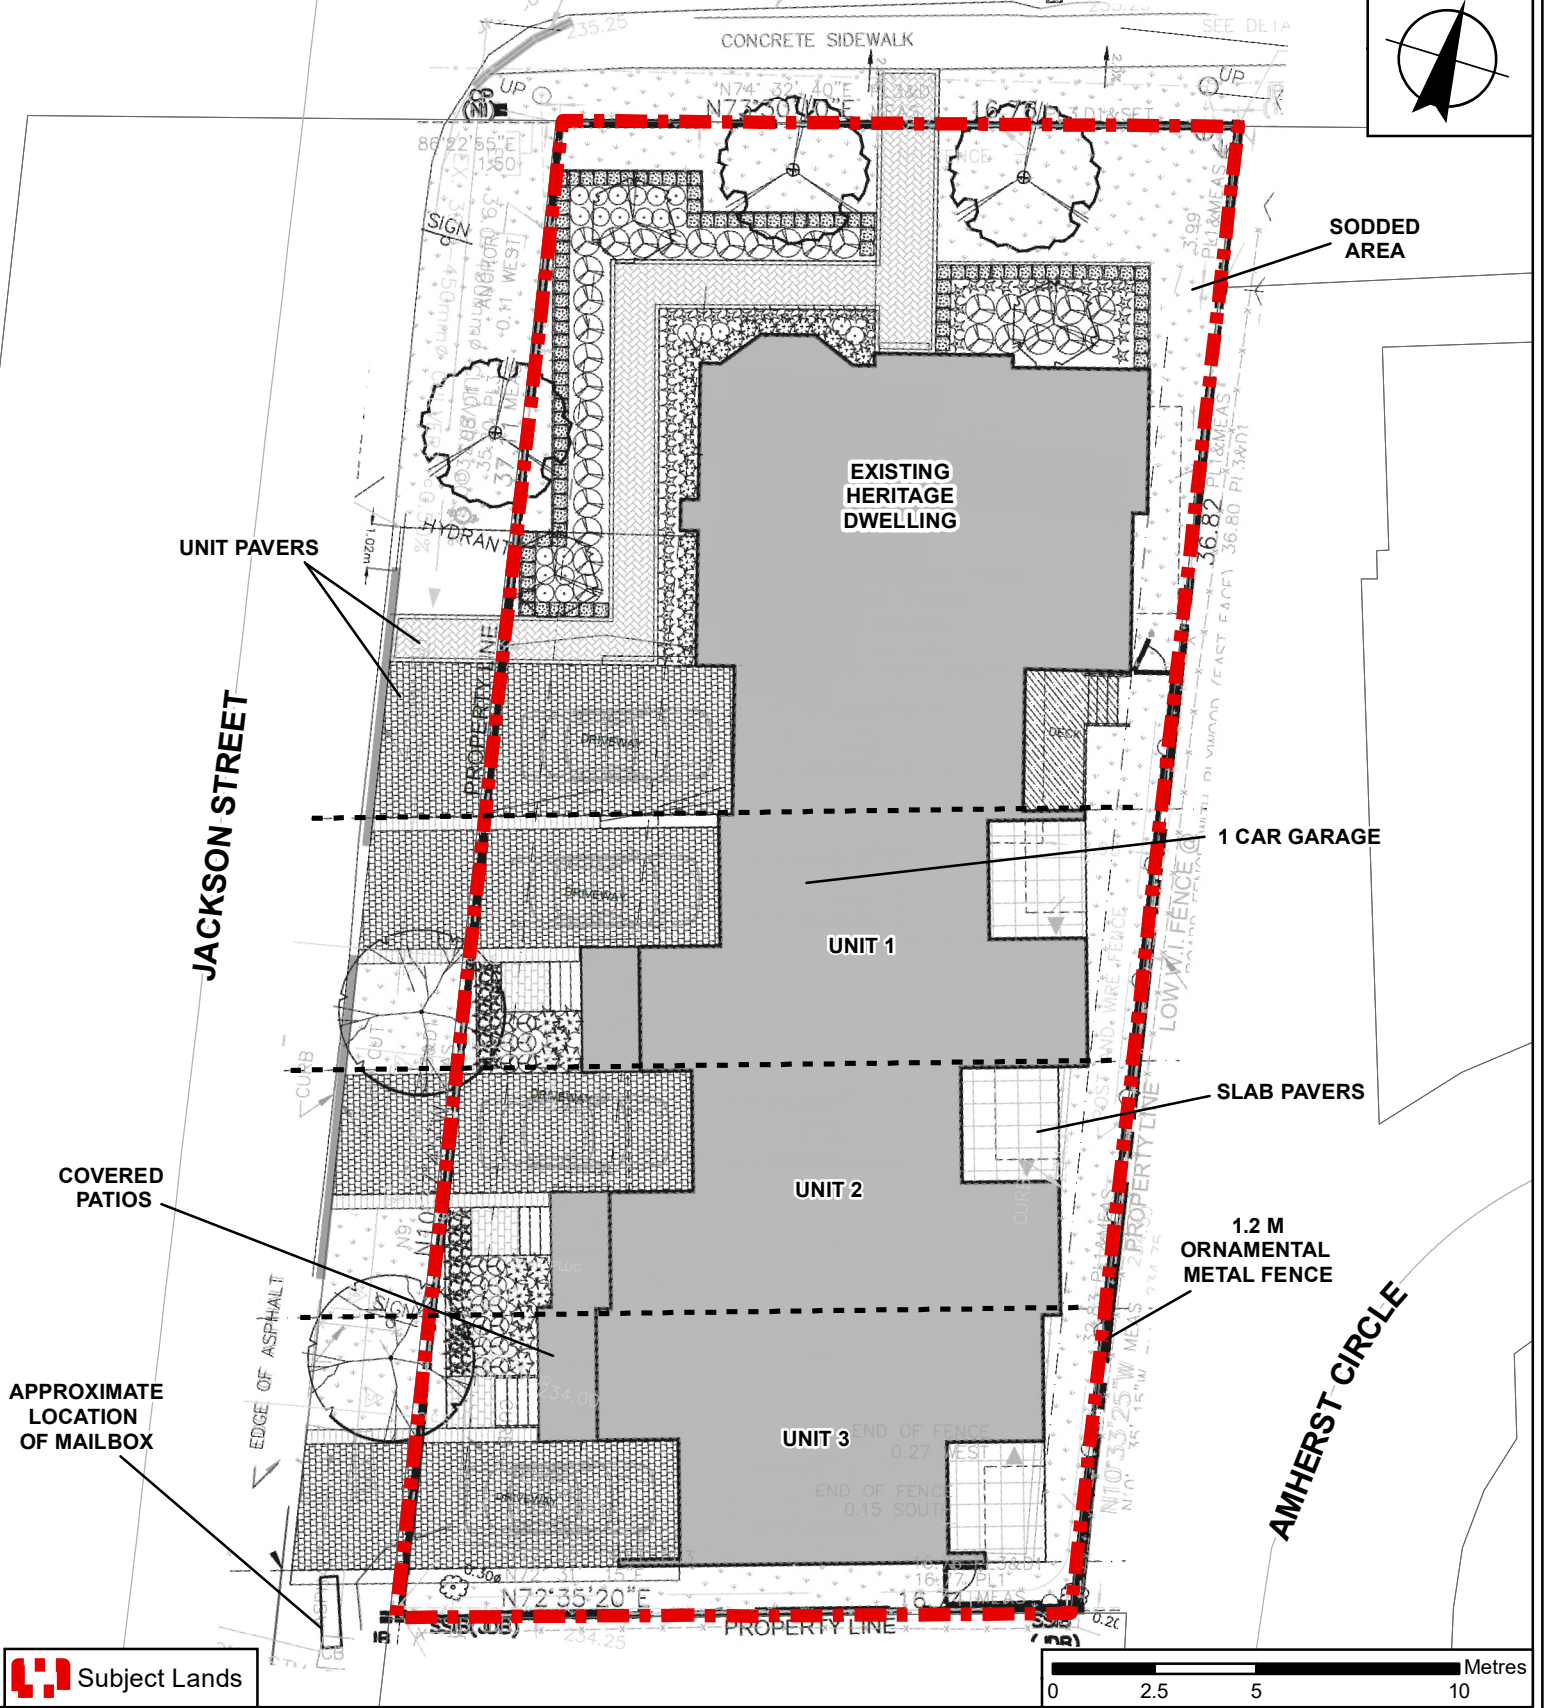


MAJOR MACKENZIE DRIVE WEST

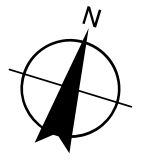

Subject Lands

Landscape Plan

LOCATION:
Part of Lot 20, Concession 4

APPLICANT:
Carlo and Mary Ammendolia



Attachment

FILE: Z.20.006

RELATED FILE: DA.20.010

DATE:
June 23, 2020

3