

Context and Location Map

Location: Part of Lot 6, Concession 5

Applicant: Playcor Holdings Ltd.




Attachment

FILES: OP.19.004 & Z.19.012

RELATED FILES:
OP.16.011 & Z.16.048

DATE: October 7, 2019

1

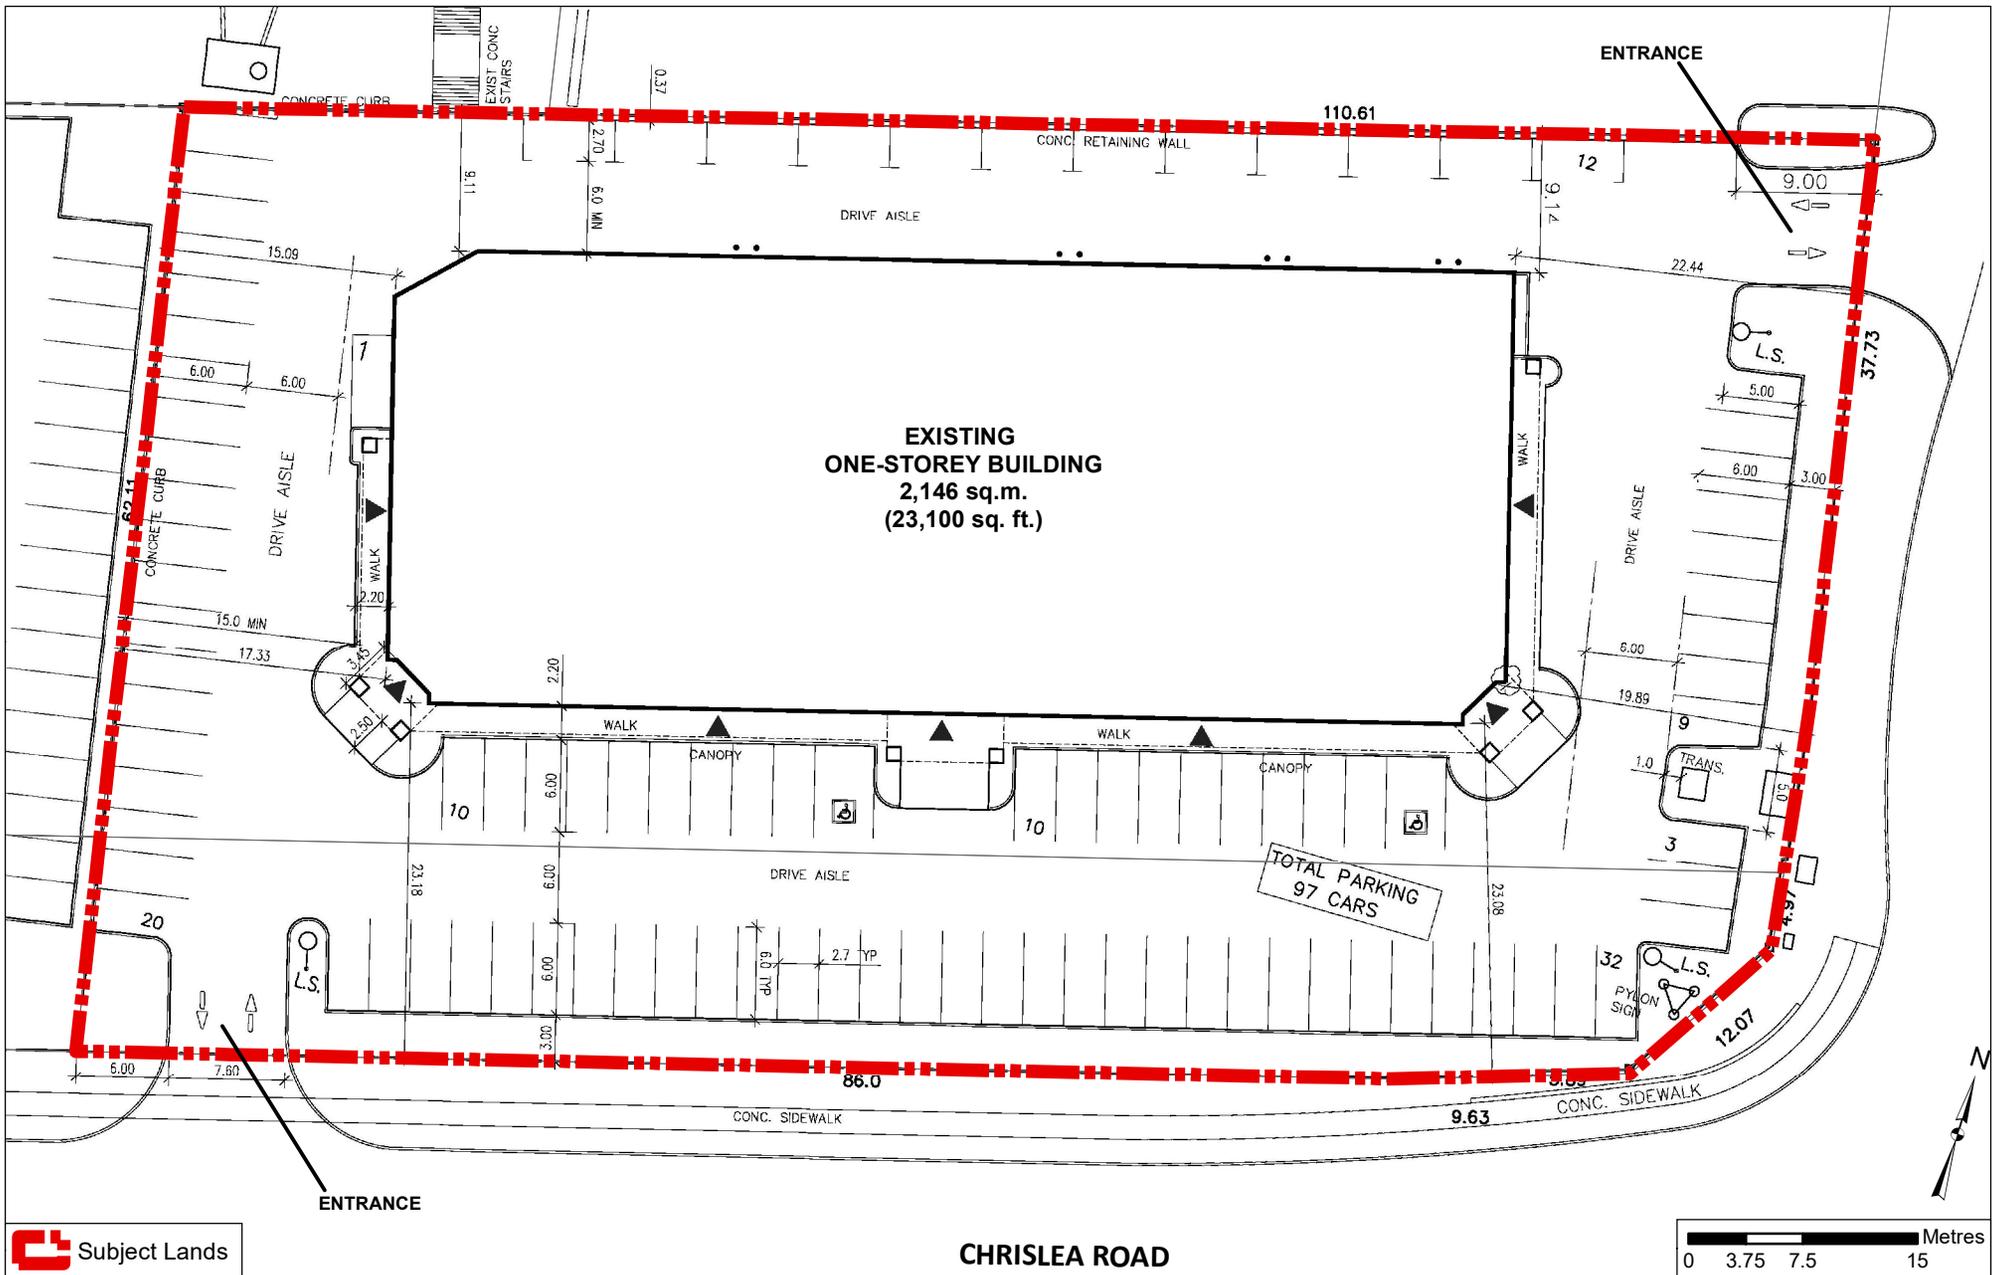

Existing Site Plan

LOCATION:
Part of Lot 6, Concession 5

APPLICANT:
Playacor Holdings Ltd.



FILES: OP.19.004 & Z.19.012
RELATED FILES: OP.16.011 & Z.16.048

DATE:
October 7, 2019

2