


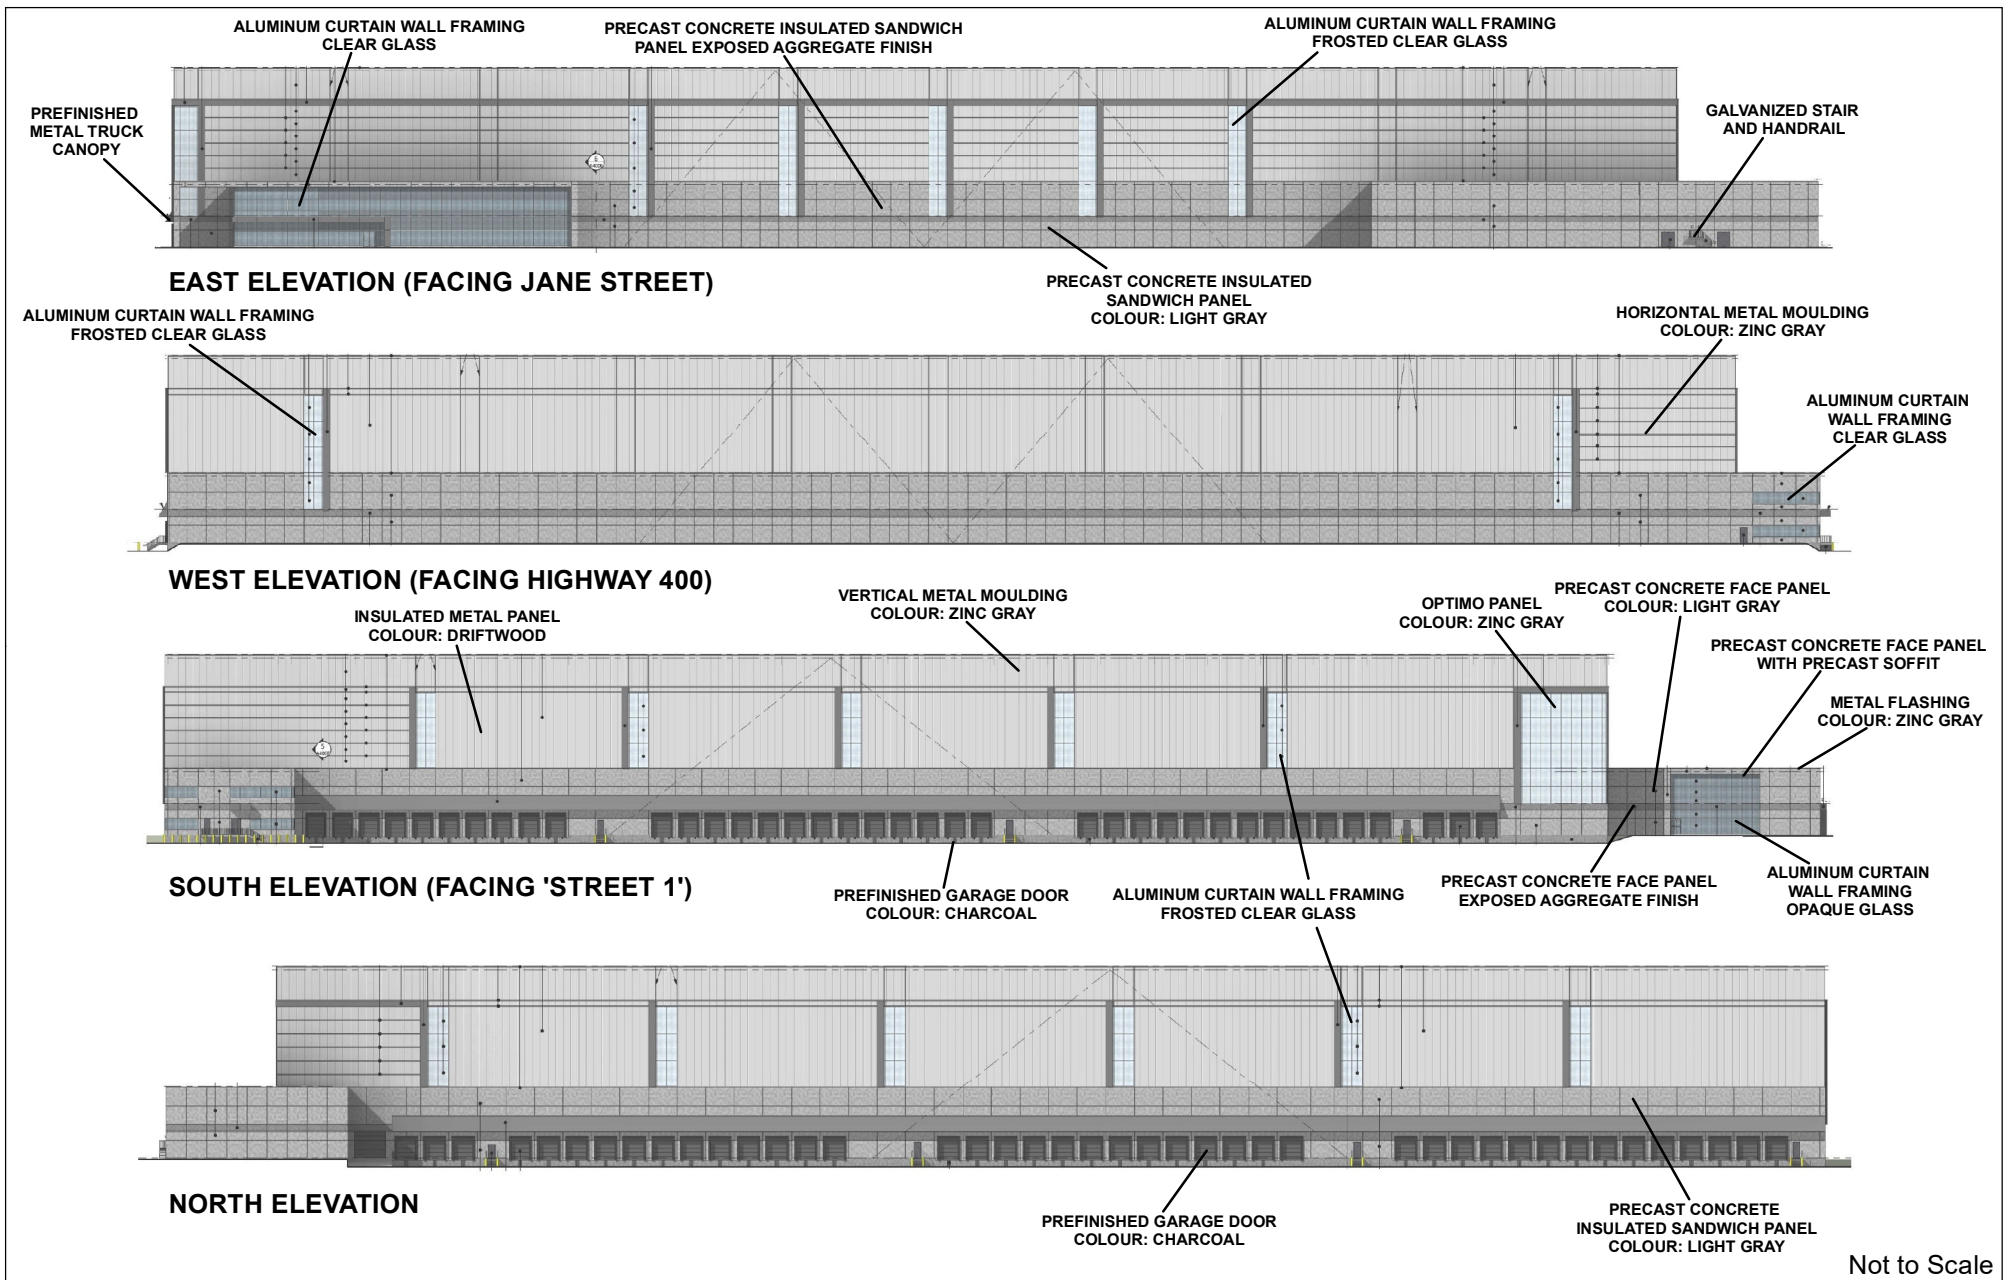

Building Elevations (Phase 1)

LOCATION:
Part of Lot 28, Concession 5

APPLICANT:
Conmar Developments Inc. & Fenlands Vaughan Inc.



Attachment

FILES:
Z.19.007,
19T-19V002 & DA.19.072

DATE:
April 21, 2020

10