


NORTH ELEVATION

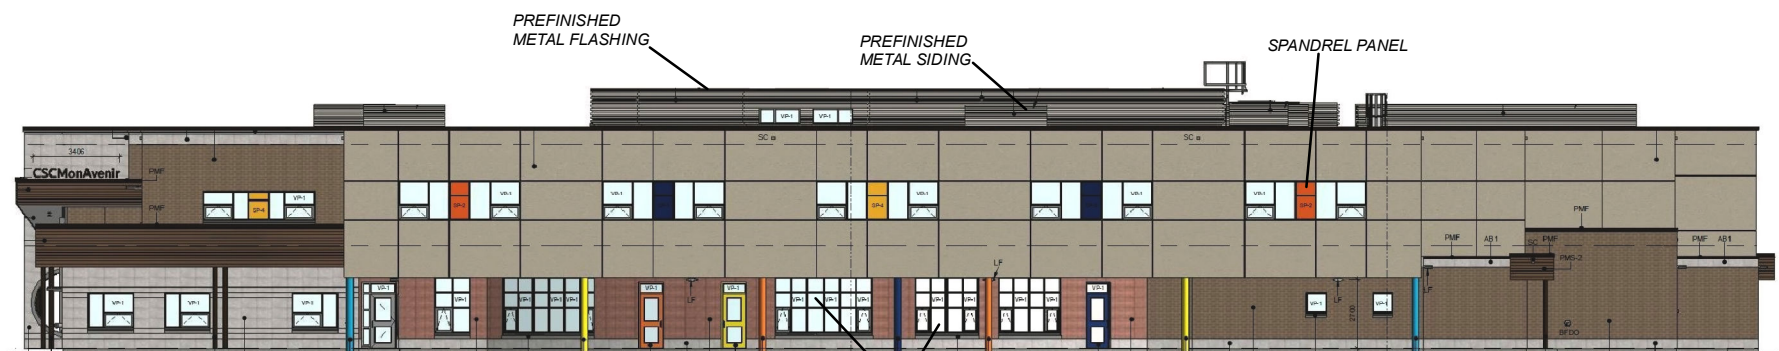

EAST ELEVATION

Not to Scale

North and East Elevations

LOCATION: Part of Lot 10, Concession 6;
200 Aberdeen Avenue

APPLICANT:
Conseil Scolaire Catholique MonAvenir



Attachment

FILE: DA.20.005

DATE: June 9, 2020

6