


REGIONAL ROAD 7

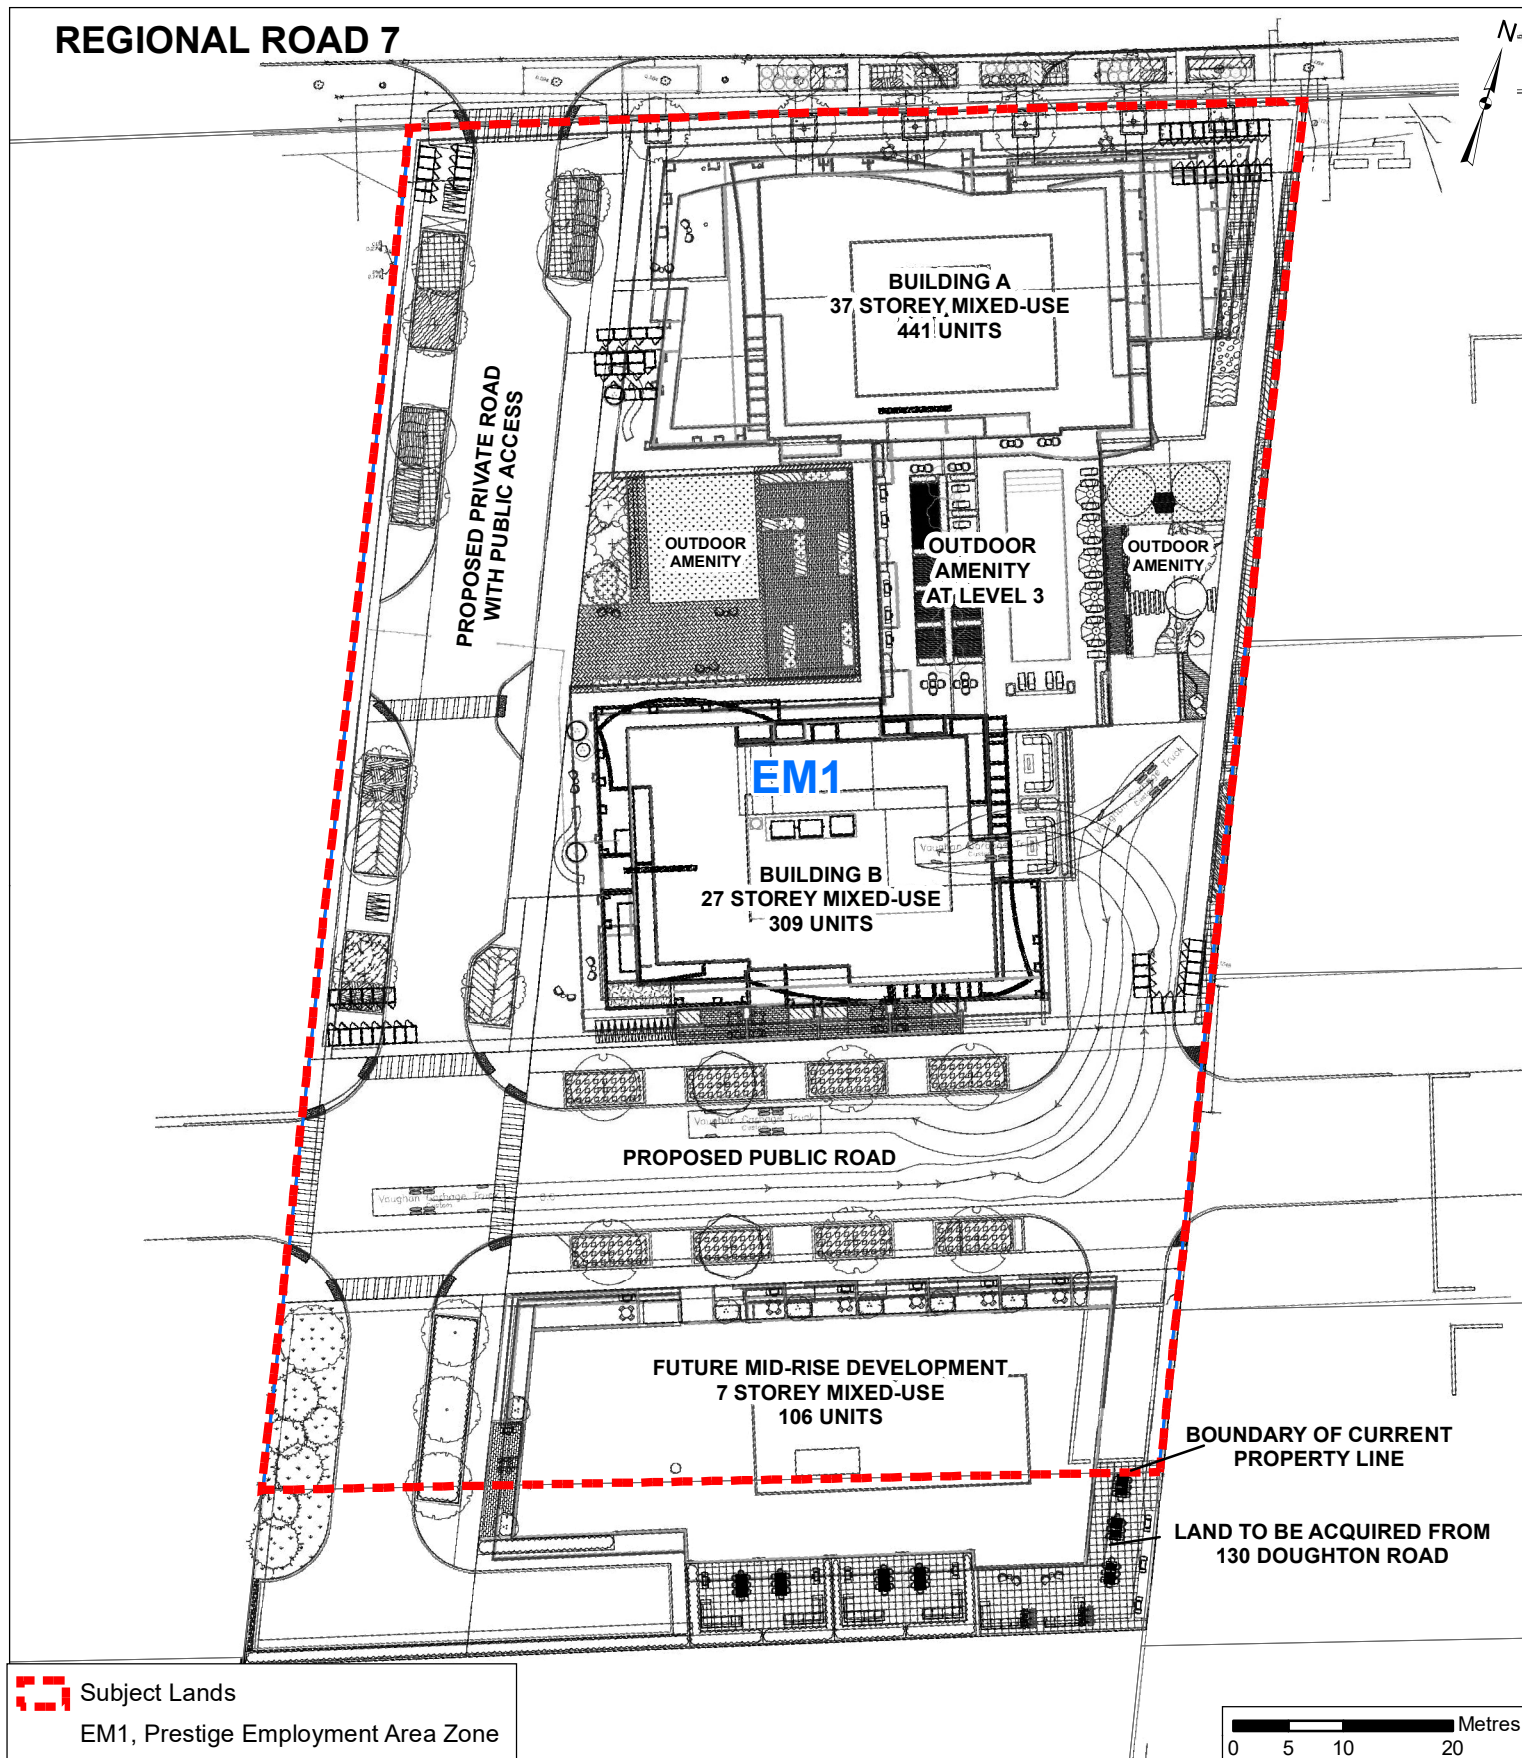

Conceptual Ultimate Site Plan and Zoning

LOCATION:
Part of Lot 5, Concession 4

APPLICANT:
GB (Vaughan Seven) Limited Partnership



Attachment

FILE:
DA.19.075
RELATED FILES:
OP.19.009, Z.19.024 & 19T-19V004
DATE:
February 4, 2020

3