
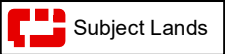


FUTURE NEW PARK PLACE

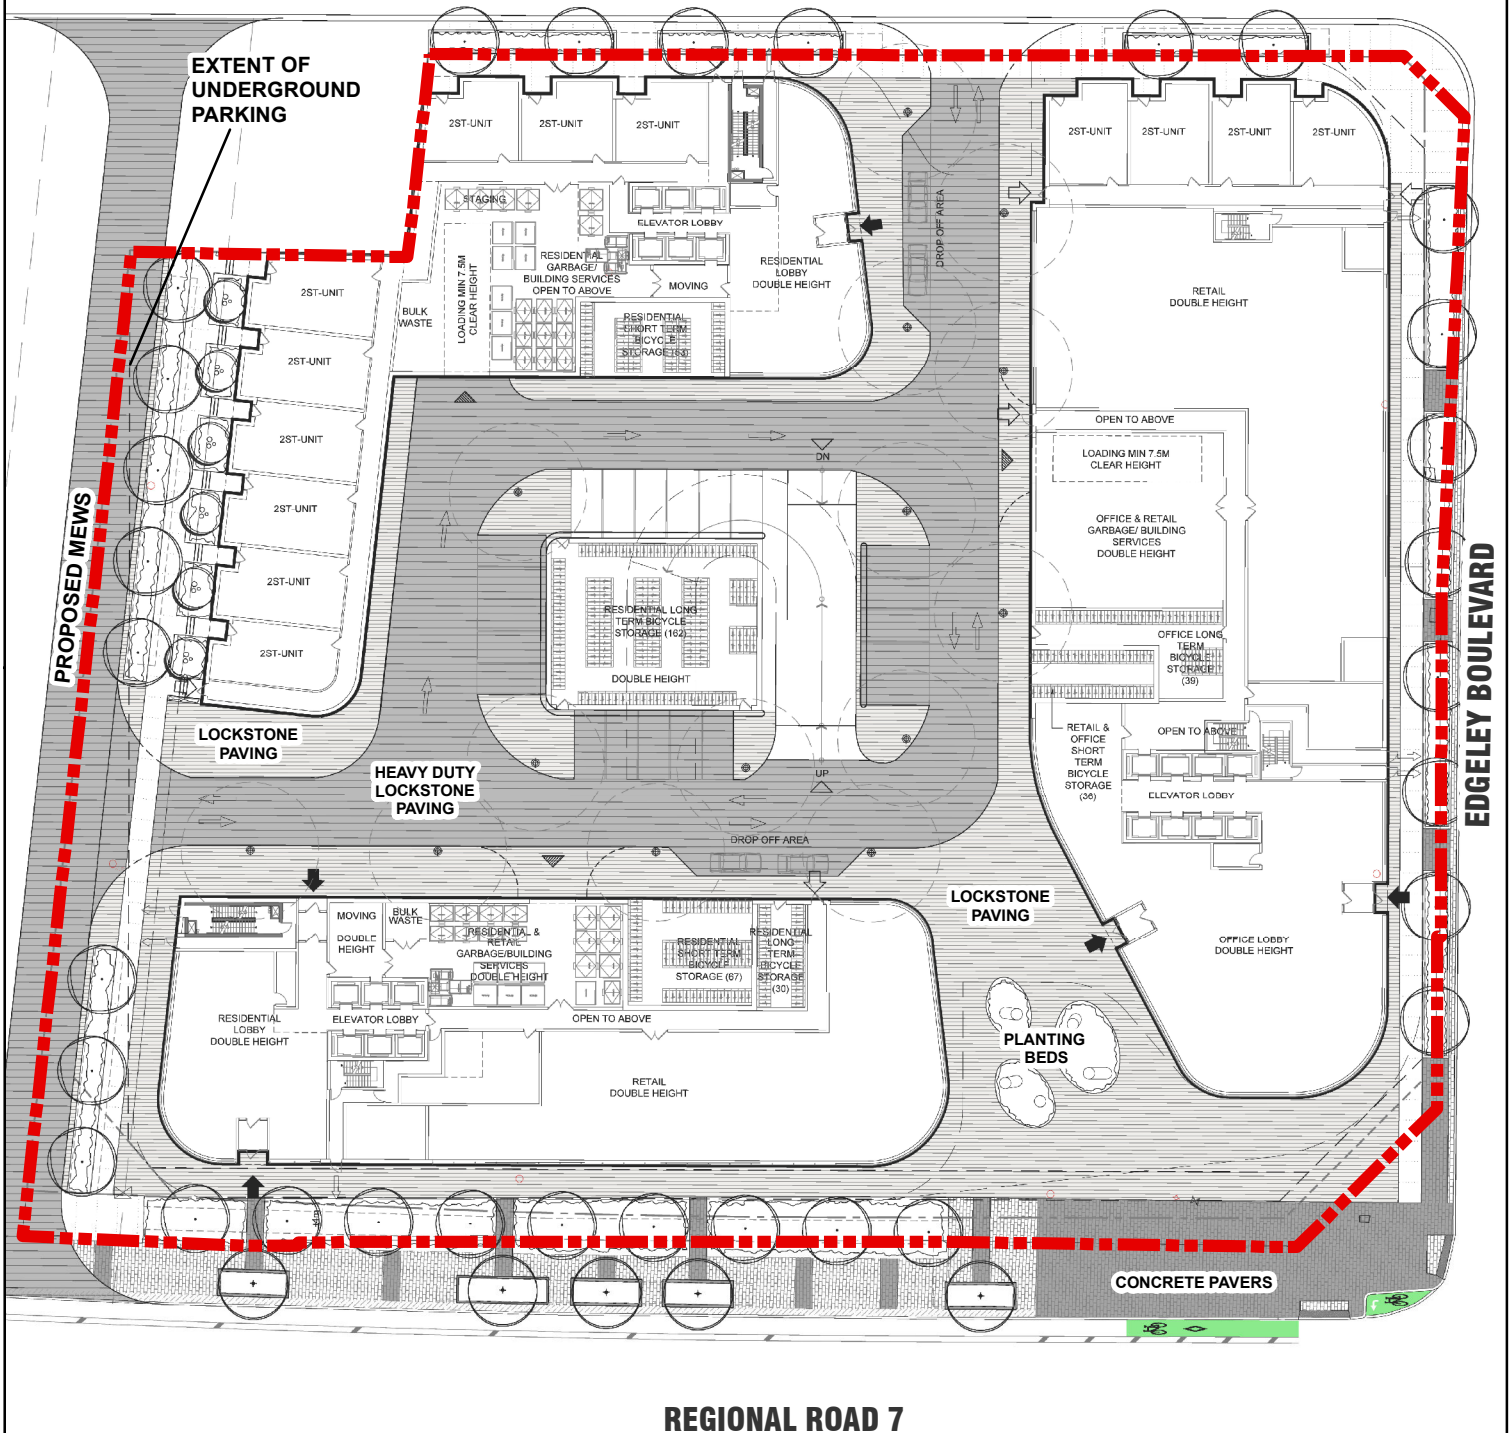

Conceptual Landscape Plan

Location:
Part of Lot 6, Concession 5;
3300 Regional Road 7

Applicant: 1042710 Ontario Limited



0 5 10 20 Metres

Attachment
FILES:
OP.19.010 &
Z.19.025
DATE: February 4, 2020
3