


ENCLOSED WAITING AREA - NORTH ELEVATION

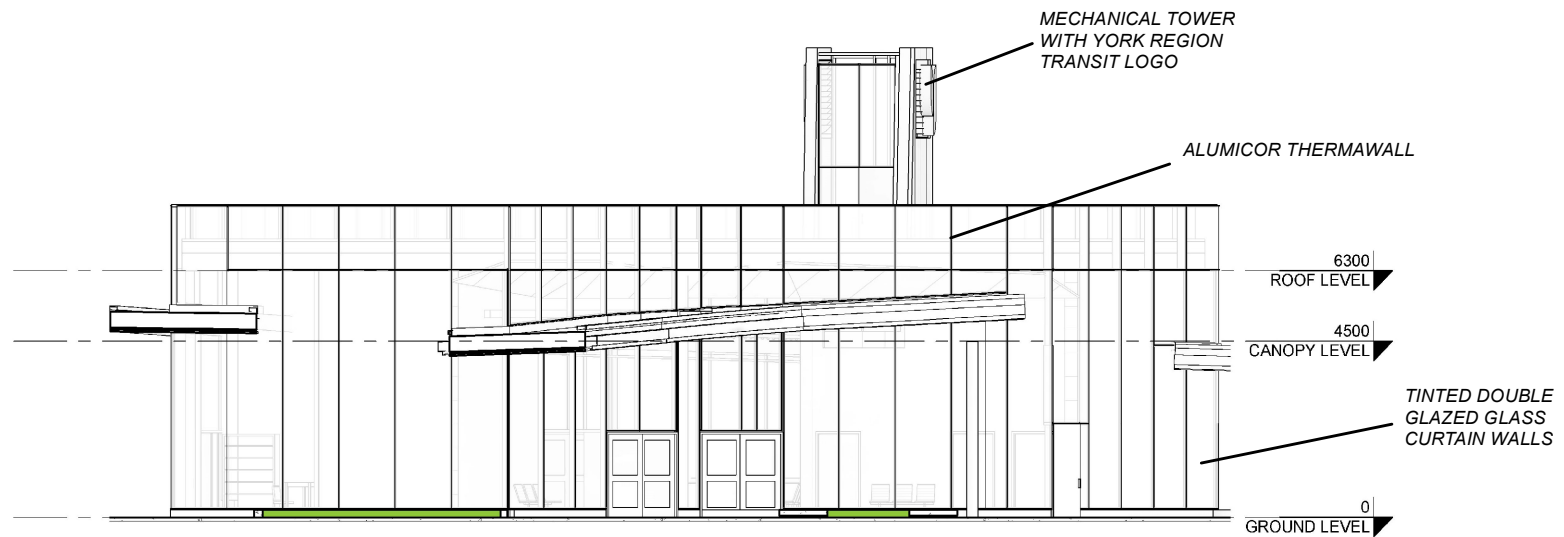

ENCLOSED WAITING AREA - SOUTH ELEVATION

Not to Scale

Building Elevations - North and South on Block 11

LOCATION:
Part of Lot 20, Concession 5
APPLICANT:
YORK REGION TRANSIT

Document Path: N:\GIS_Archive\Attachments\DA\DA.19.062\DA.19.062_Cir4_ElevationsNS.mxd



Attachment

FILE:
DA.19.062

DATE:
December 3, 2019

5

Created on: 11/7/2019