


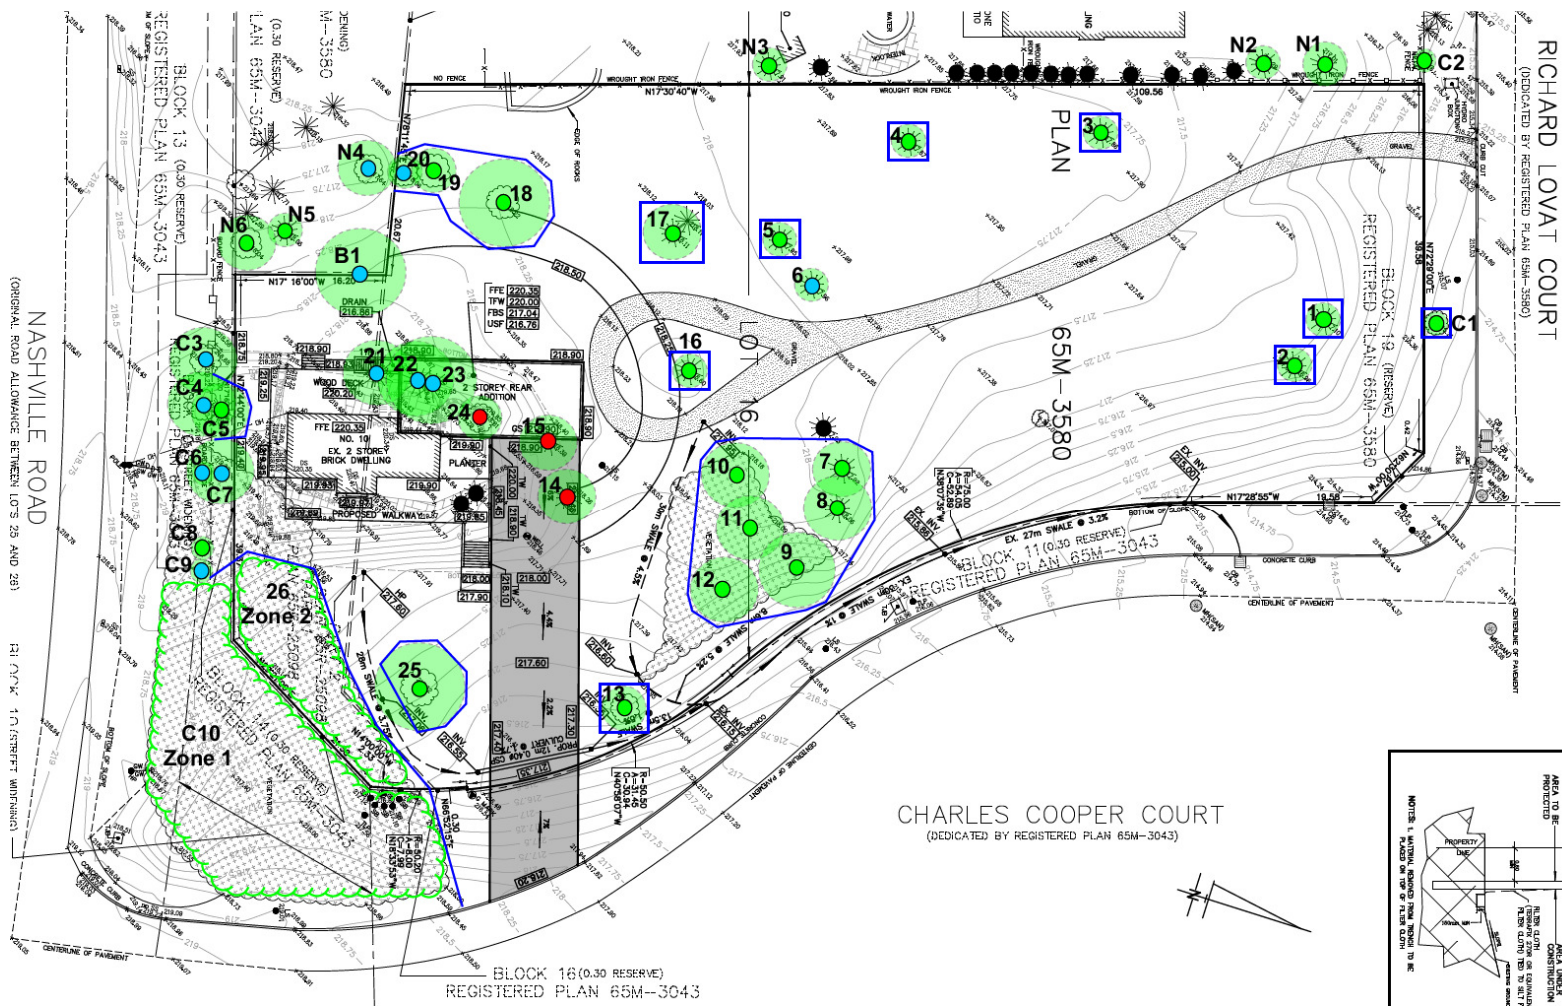

CONSULTANT




GreenPrint
Consulting Arborists
a div. The Tree Specialists, Inc.

LEGEND

- Regulated Tree
- Non-regulated Tree
- Tree recommended for removal
- Tree requiring removal
- TPZ
- Tree Protection Hoarding

KEY MAP

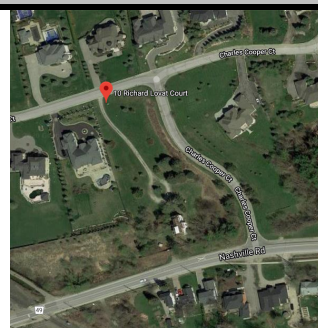

SCALE	SHEET NUMBER
1:800	TPP-1
PLOT DATE	
02/06/2020	
DRAWING TITLE	
Tree Protection Plan	
PROJECT	
10 Richard Lovat Court Vaughan, ON	