



ATTACHMENT 5




ORDERING PRODUCTS WITH REFERENCE TO SHOP DRAWINGS:
Before ordering the Marvin Window and Door products illustrated within these shop drawings, a copy of these drawings accompanied by an approved signature of the purchaser must be returned to the Architectural Division at Marvin Windows & Doors, P.O. Box 100, Warrendale, Pennsylvania 15090. The purchaser must also return a copy of these drawings to the approved shop drawings. Marvin Windows and Doors assumes no responsibility in guaranteeing product coordination with the drawings.

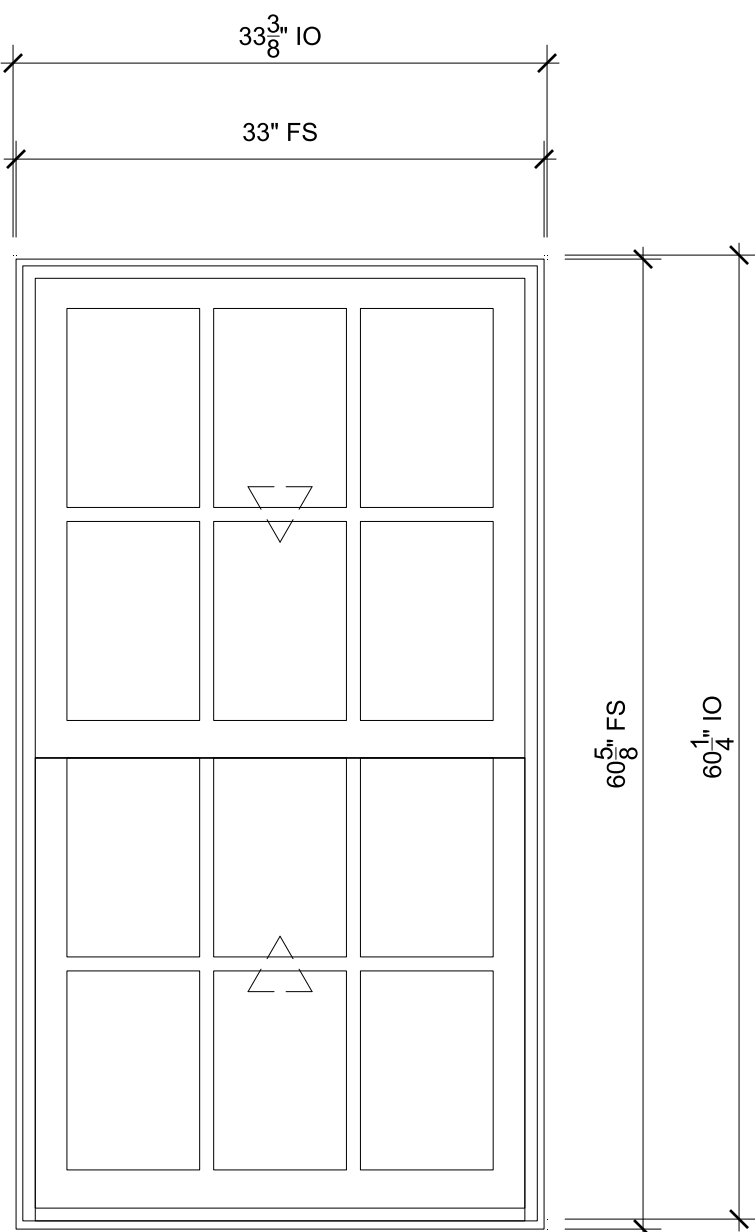


MAIN FLOOR
SCALE: 1" = 1'-0"

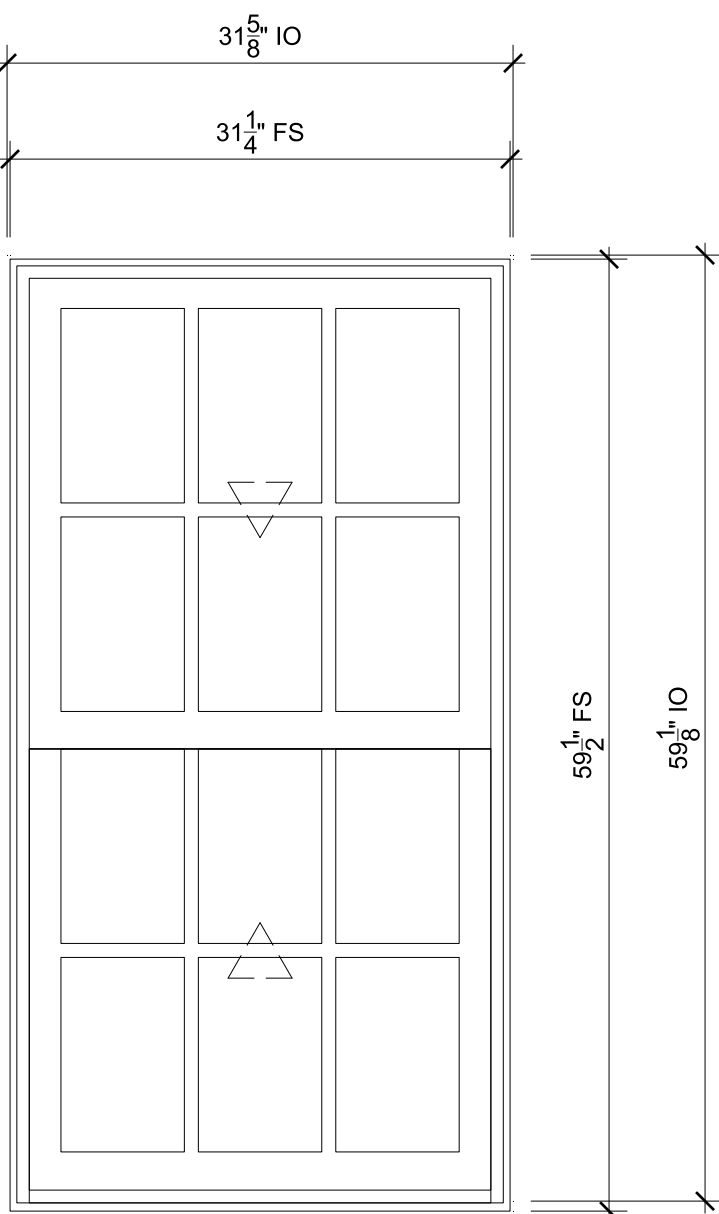


MAIN FLR
SCALE: 1" = 1'-0"

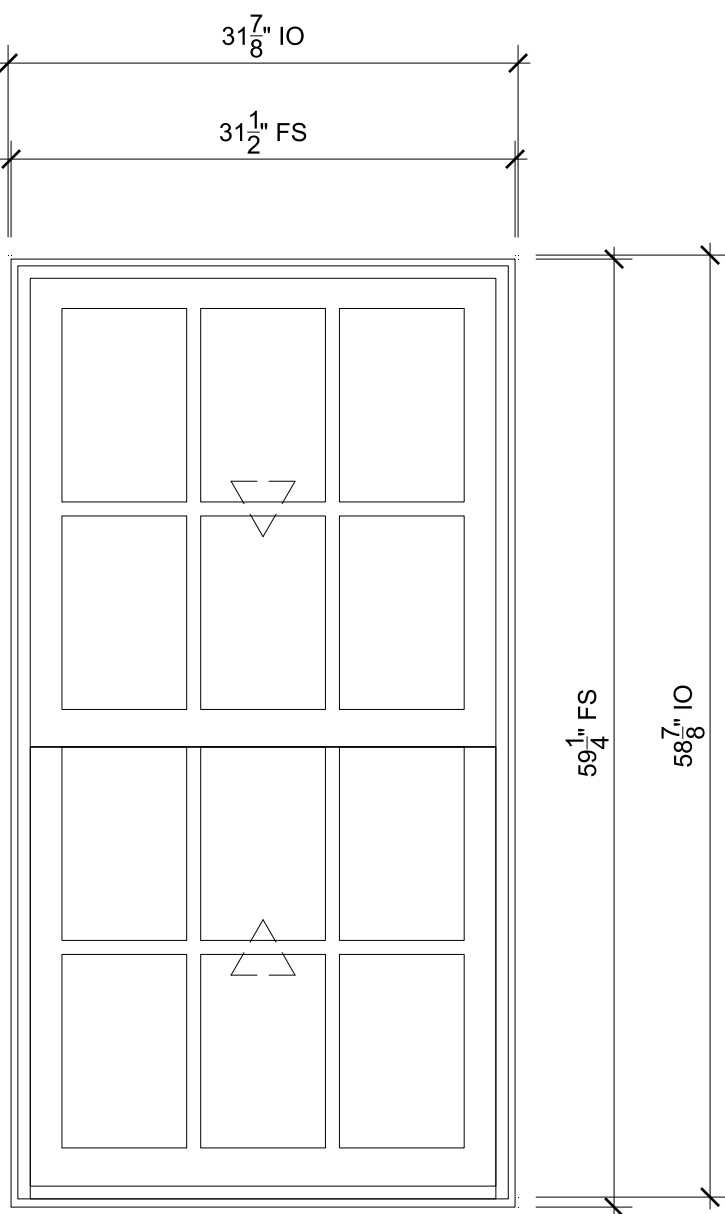


MAIN FLR
SCALE: 1" = 1'-0"

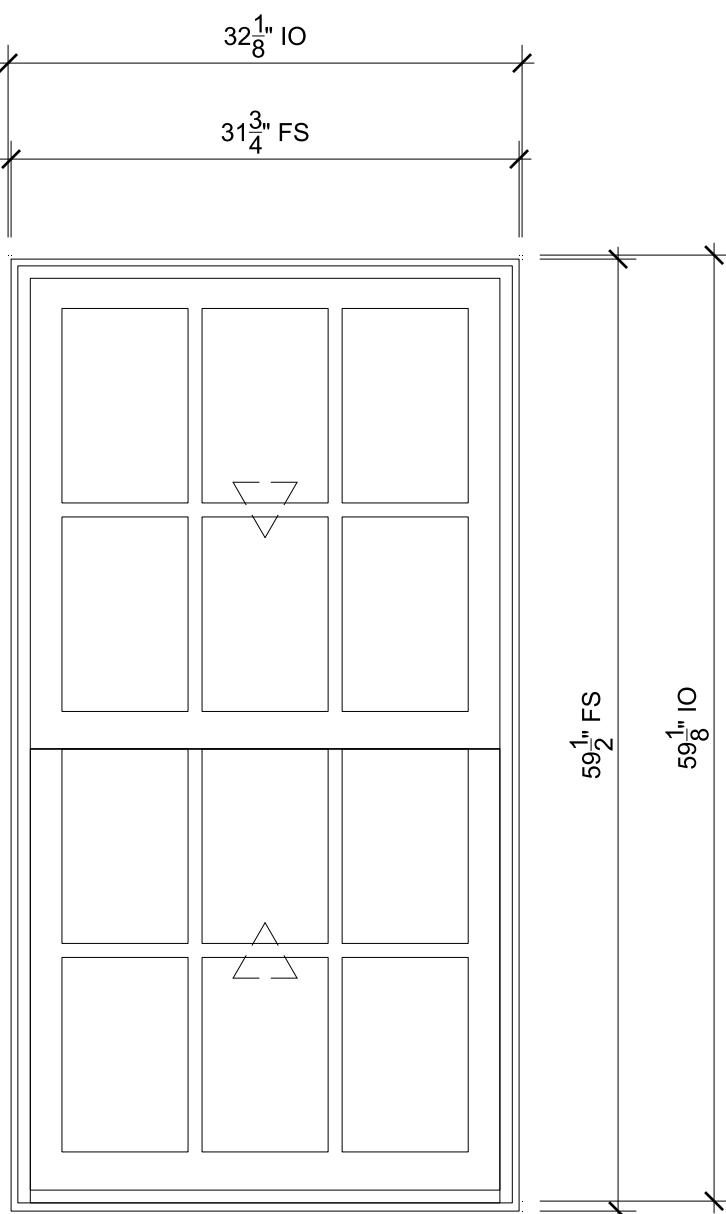


MAIN FLR
SCALE: 1" = 1'-0"

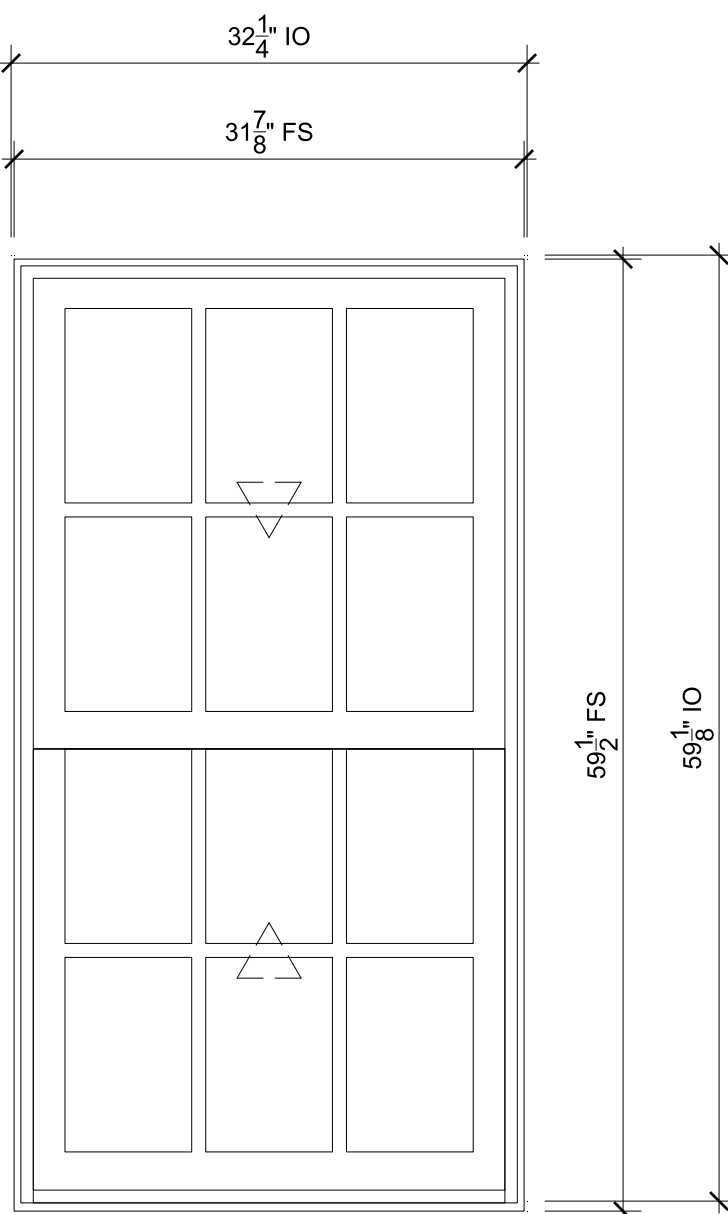


MAIN FLR
SCALE: 1" = 1'-0"

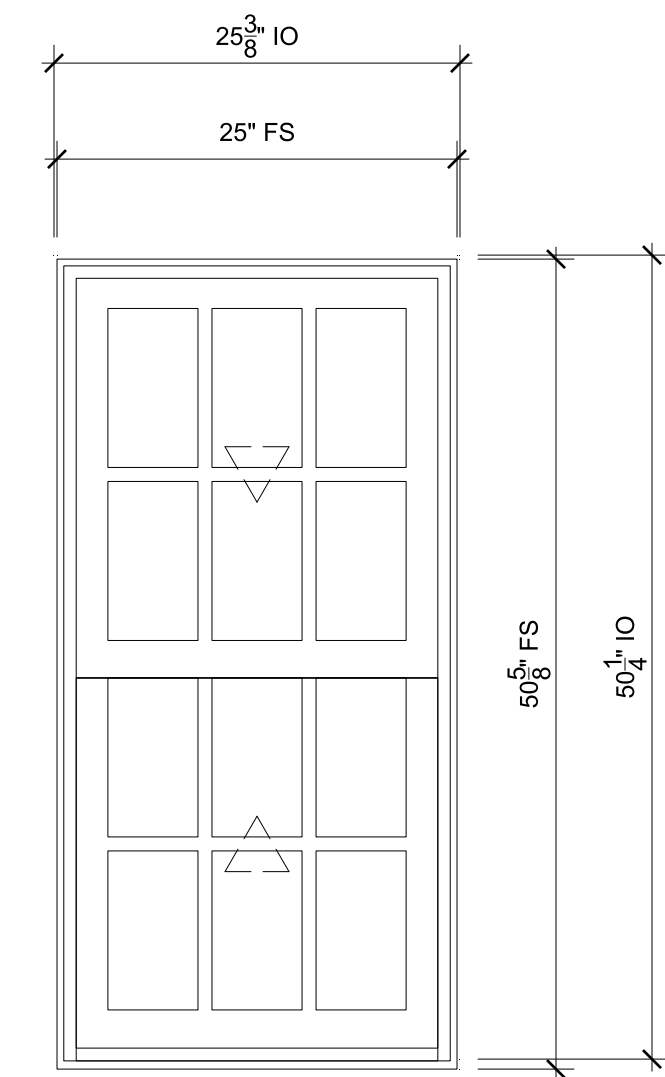


MAIN FLR - SIDE ELE
SCALE: 1" = 1'-0"

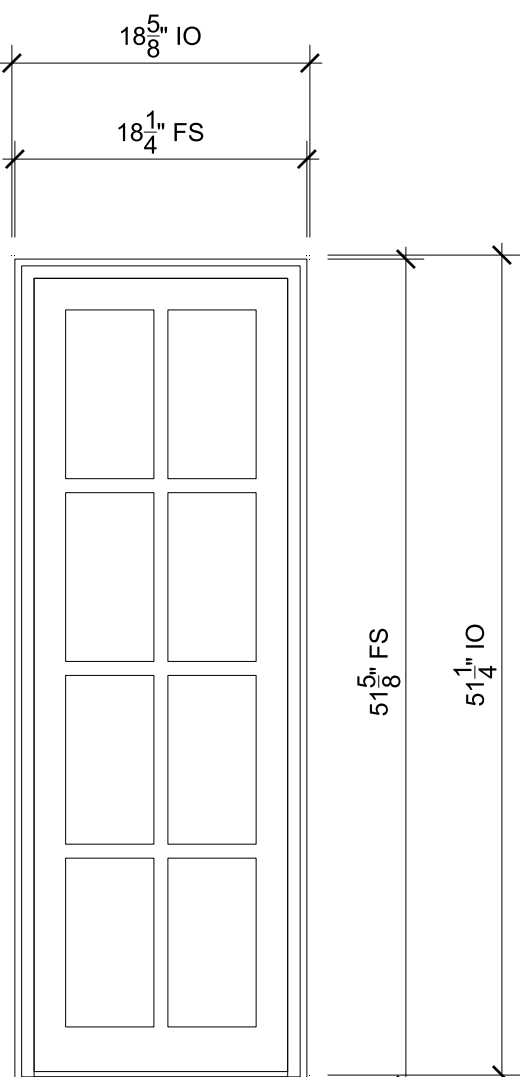


BESIDE DR. MAIN FLR
SCALE: 1" = 1'-0"

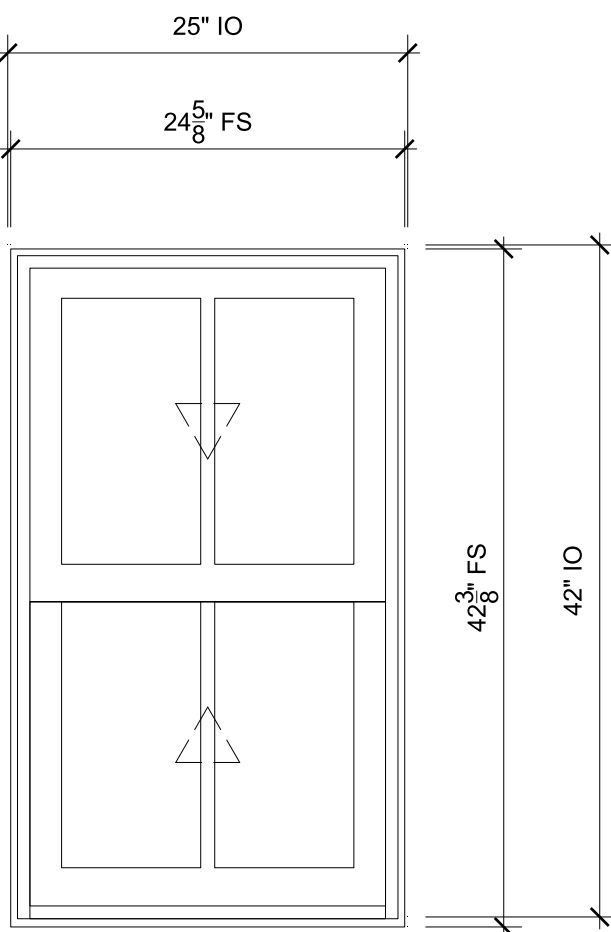

QTY2- SECOND FLR- SIDE ELE
SCALE: 1" = 1'-0"

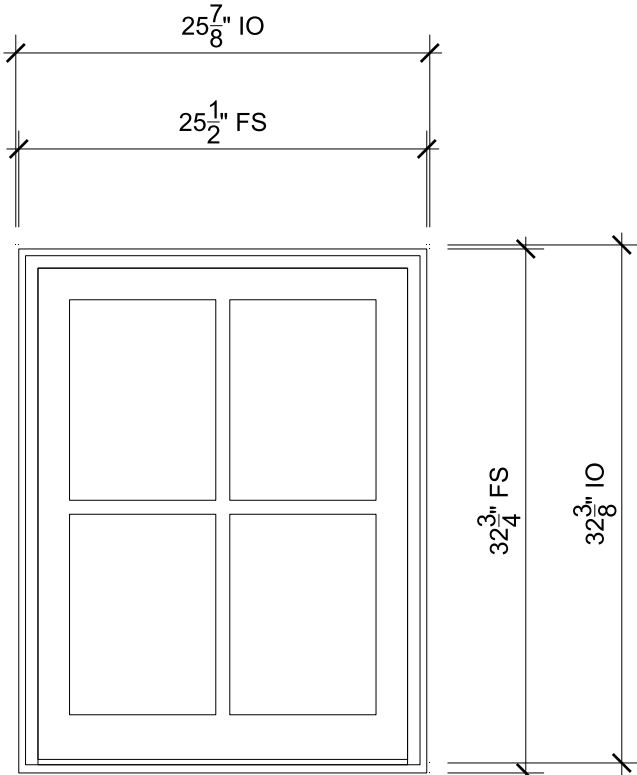

SECOND FLR-FRONT
SCALE: 1" = 1'-0"

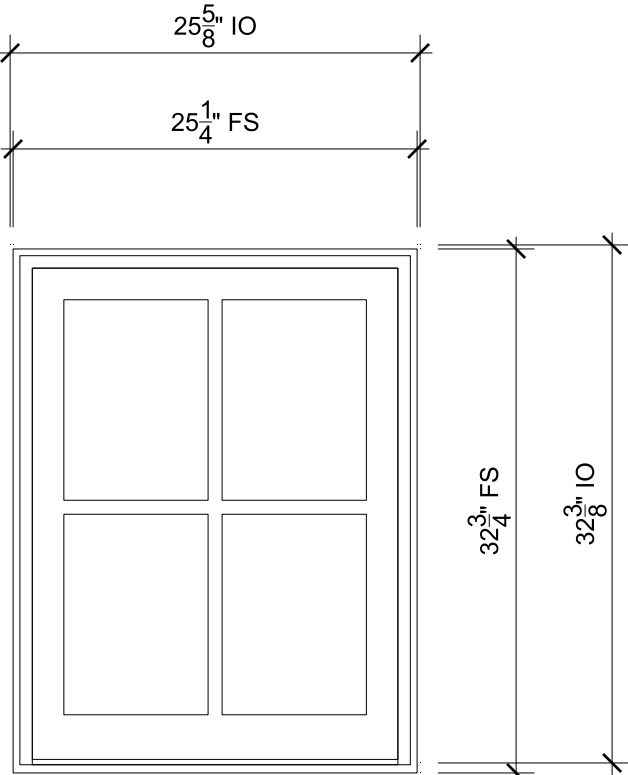

SECOND FLR-REAR
SCALE: 1" = 1'-0"

PROJ/JOB: Citiza Recine- STARBUCKS FIBERGLS / 10499 Islington Avenue, Kleinburg, LOJ 1C0

DIST/DEALER: MARVIN WINDOWS, LLC

DRAWN: CHRISTINE TAWDROS

QUOTE#: VC244AK

PK VERSION: 0003.01.01

CREATED: 04/20/2020

REVISION:

SHEET

1

OF 1