


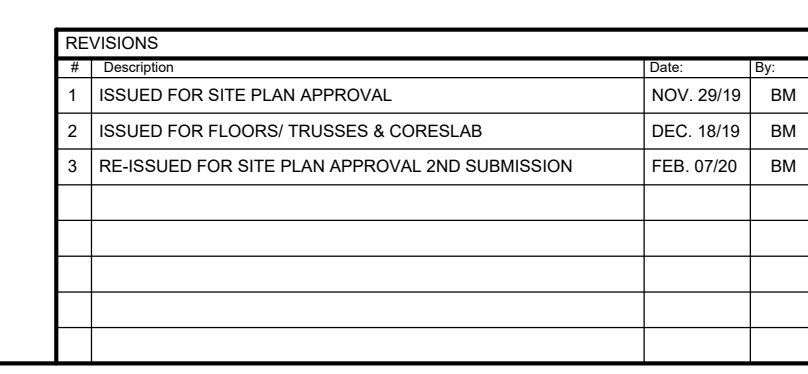


ISSUED FOR SITE PLAN APPROVAL

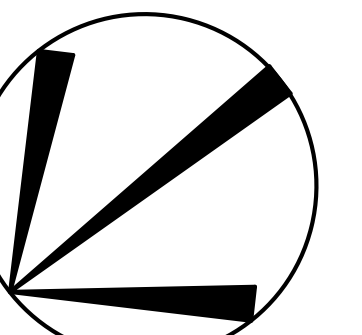

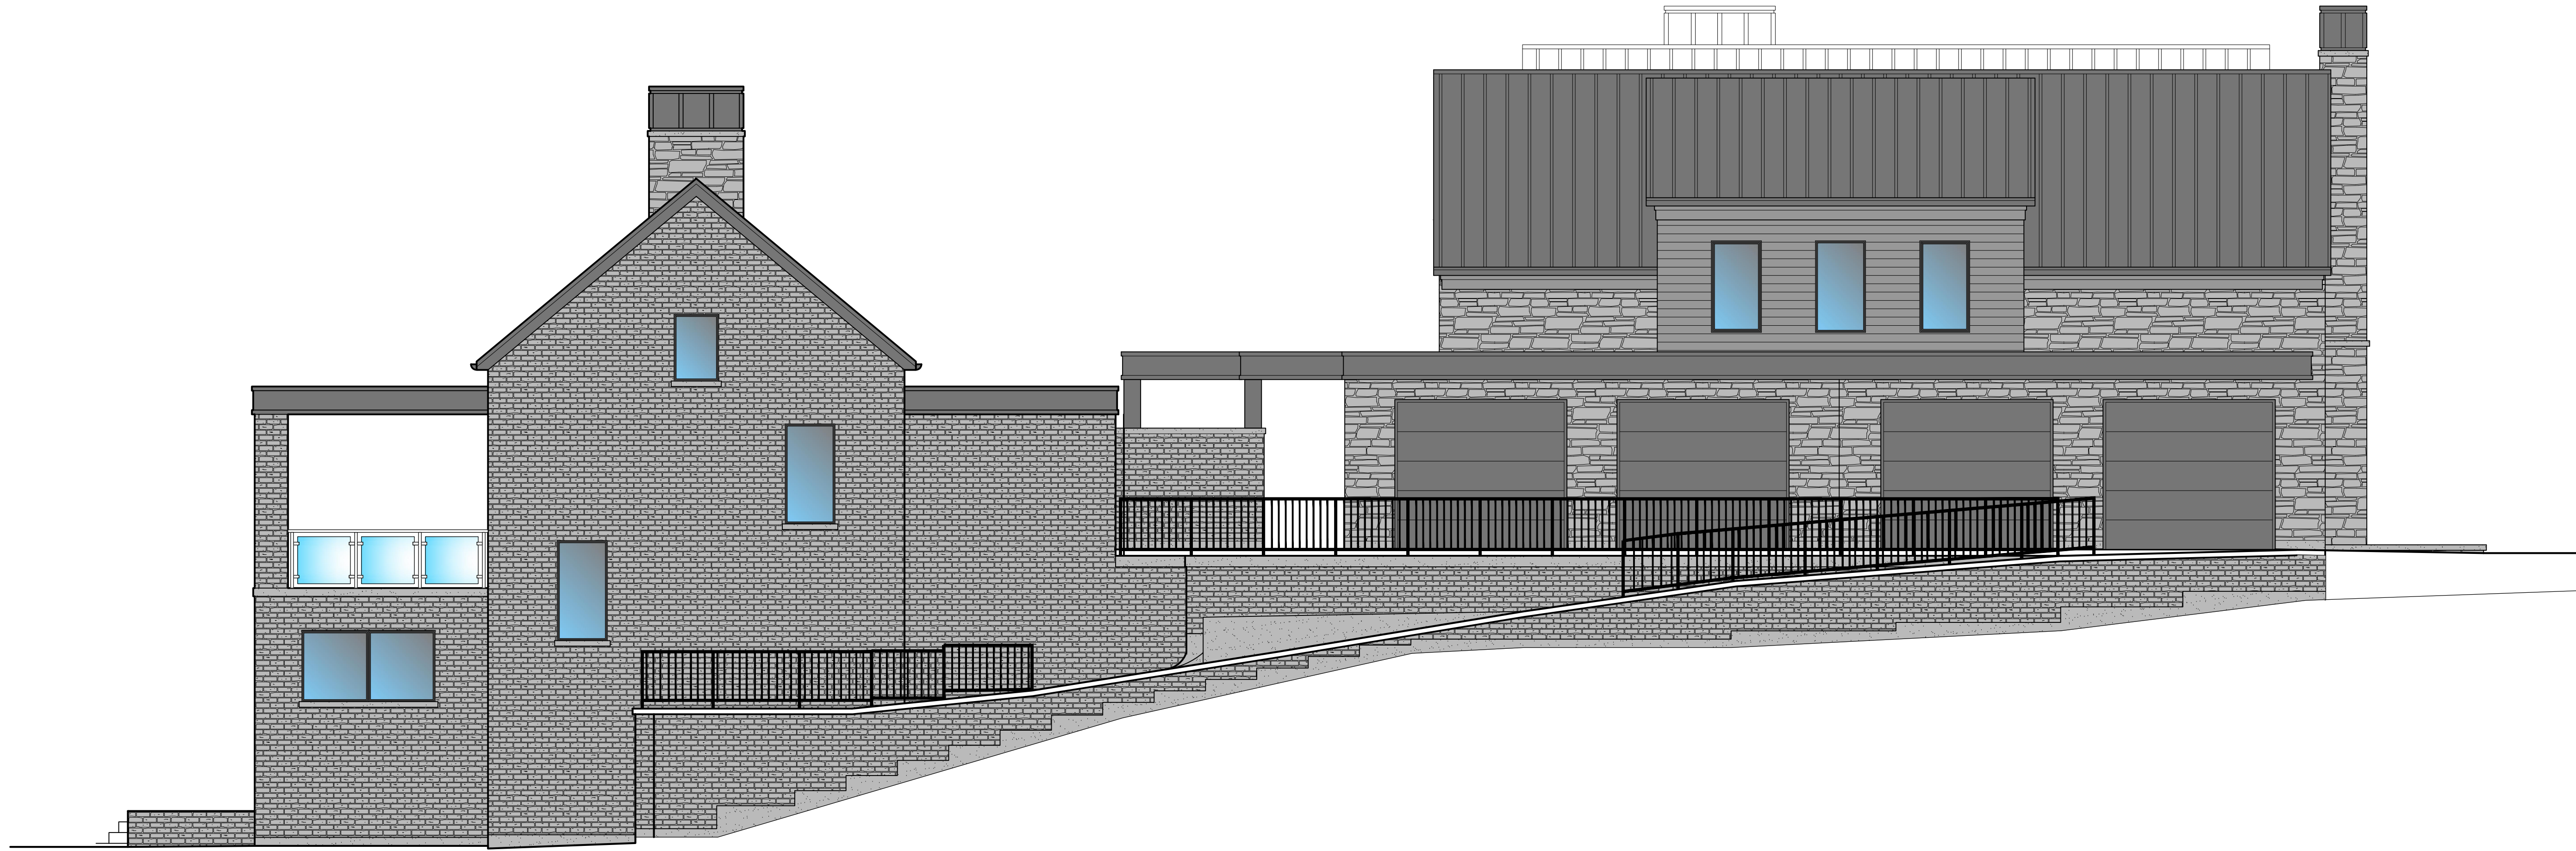

TRUE NORTH

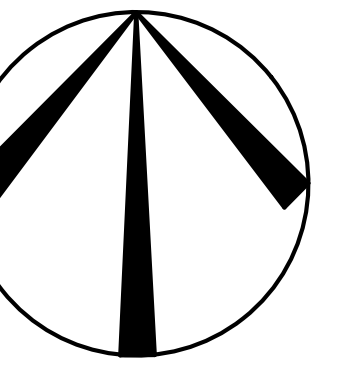


PROJECT NORTH

ELEVATION GENERAL NOTES

- ALL OVERHANGS TO BE 6" UNLESS OTHERWISE SHOWN
- REFER TO FRONT ELEVATION FOR INFORMATION NOT SHOWN

IAN ROBERTSON DESIGN

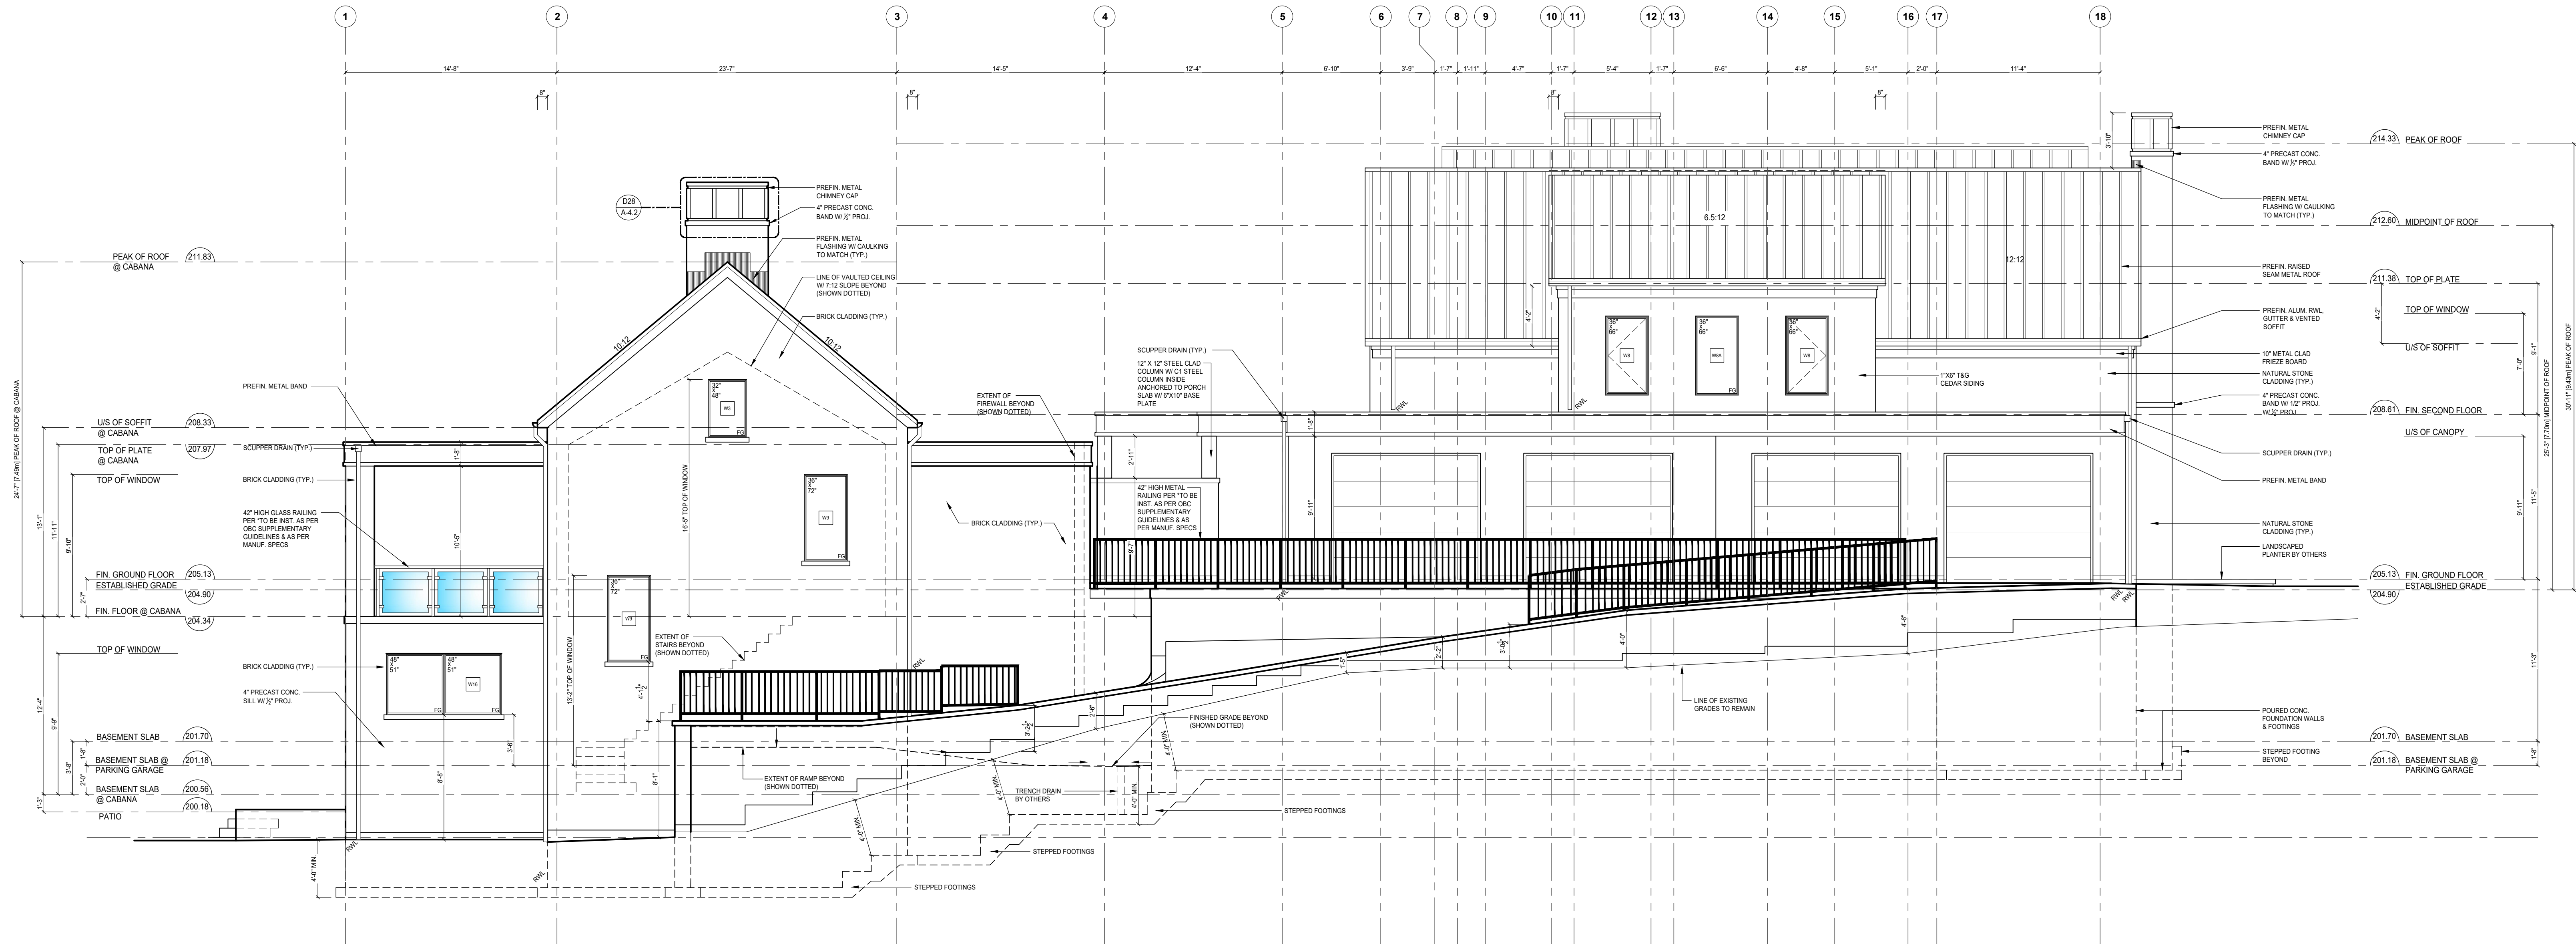

LIMITING DISTANCE

LIMITING DISTANCE

SPATIAL SEPARATION
WALL AREA =
LIMITING DISTANCE =
MAX. ALLOWABLE OPENINGS =
OPENINGS PROVIDED =

SPATIAL SEPARATION
WALL AREA =
LIMITING DISTANCE =
MAX. ALLOWABLE OPENINGS =
OPENINGS PROVIDED =

REVISIONS	DATE	BY
1	NOV. 29/19	BM
2	DEC. 18/19	BM
3	FEB. 07/20	BM


DARREN & DANIELE MCNAIR

DA 19.080
79 VALLEYVIEW COURT,
CITY OF VAUGHAN


LEFT SIDE
ELEVATION

18-11
3/16" = 1'0"

ISSUED FOR SITE PLAN APPROVAL

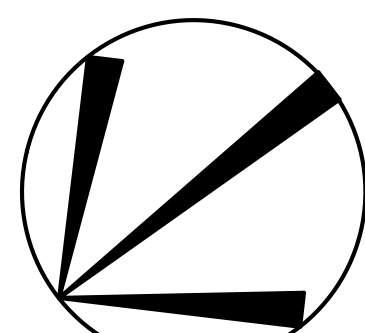

TRUE NORTH

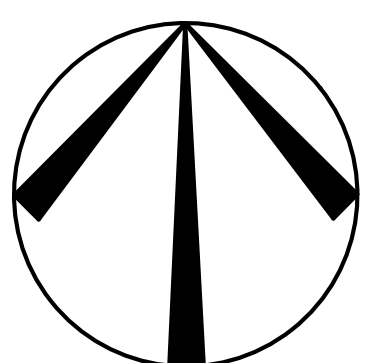

PROJECT NORTH

ELEVATION GENERAL NOTES
ALL OVERHANGS TO BE 6" UNLESS OTHERWISE SHOWN
REFER TO FRONT ELEVATION FOR INFORMATION NOT SHOWN

IAN ROBERTSON DESIGN




REVISIONS			
NO.	DESCRIPTION	DATE	BY
1	ISSUED FOR SITE PLAN APPROVAL	NOV. 29/19	BM
2	ISSUED FOR FLOORS, TRUSSES & CORESLAB	DEC. 18/19	BM
3	RE-ISSUED FOR SITE PLAN APPROVAL 2ND SUBMISSION	FEB. 07/20	BM


DARREN & DANIELE MCNAIR
DA-19-080
79 VALLEYVIEW COURT,
CITY OF VAUGHAN
**RIGHT SIDE
ELEVATION**

MG BM
18-11
3/16" = 1'0"

ISSUED FOR SITE PLAN APPROVAL

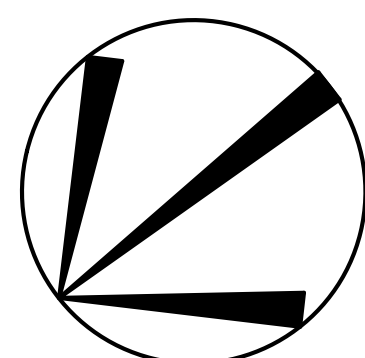

TRUE NORTH

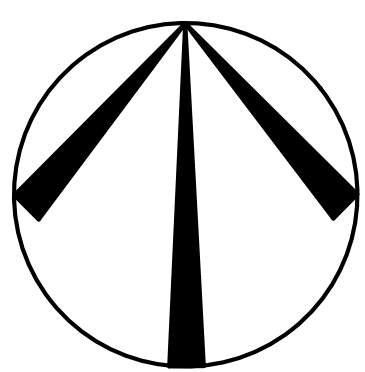

PROJECT NORTH

ELEVATION GENERAL NOTES
- ALL OVERHANGS TO BE 6" UNLESS OTHERWISE SHOWN
- REFER TO FRONT ELEVATION FOR INFORMATION NOT SHOWN



REVISIONS		DATE	BY
1	ISSUED FOR SITE PLAN APPROVAL	NOV. 2019	BM
2	ISSUED FOR FLOORS, TRUSSES & CORESLAB	DEC. 18/19	BM
3	RE-ISSUED FOR SITE PLAN APPROVAL 2ND SUBMISSION	FEB. 07/20	BM





DARREN & DANIELE MCNAIR

DA.19.080
79 VALLEYVIEW COURT,
CITY OF VAUGHAN


REAR ELEVATION

MG BM
18-11
3/16" = 1'0"

ISSUED FOR SITE PLAN APPROVAL

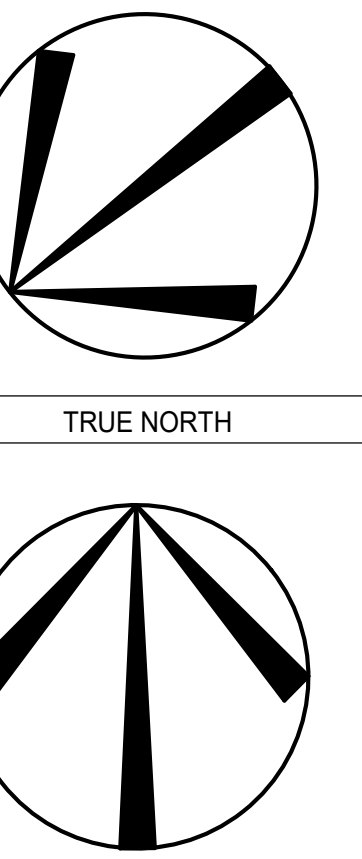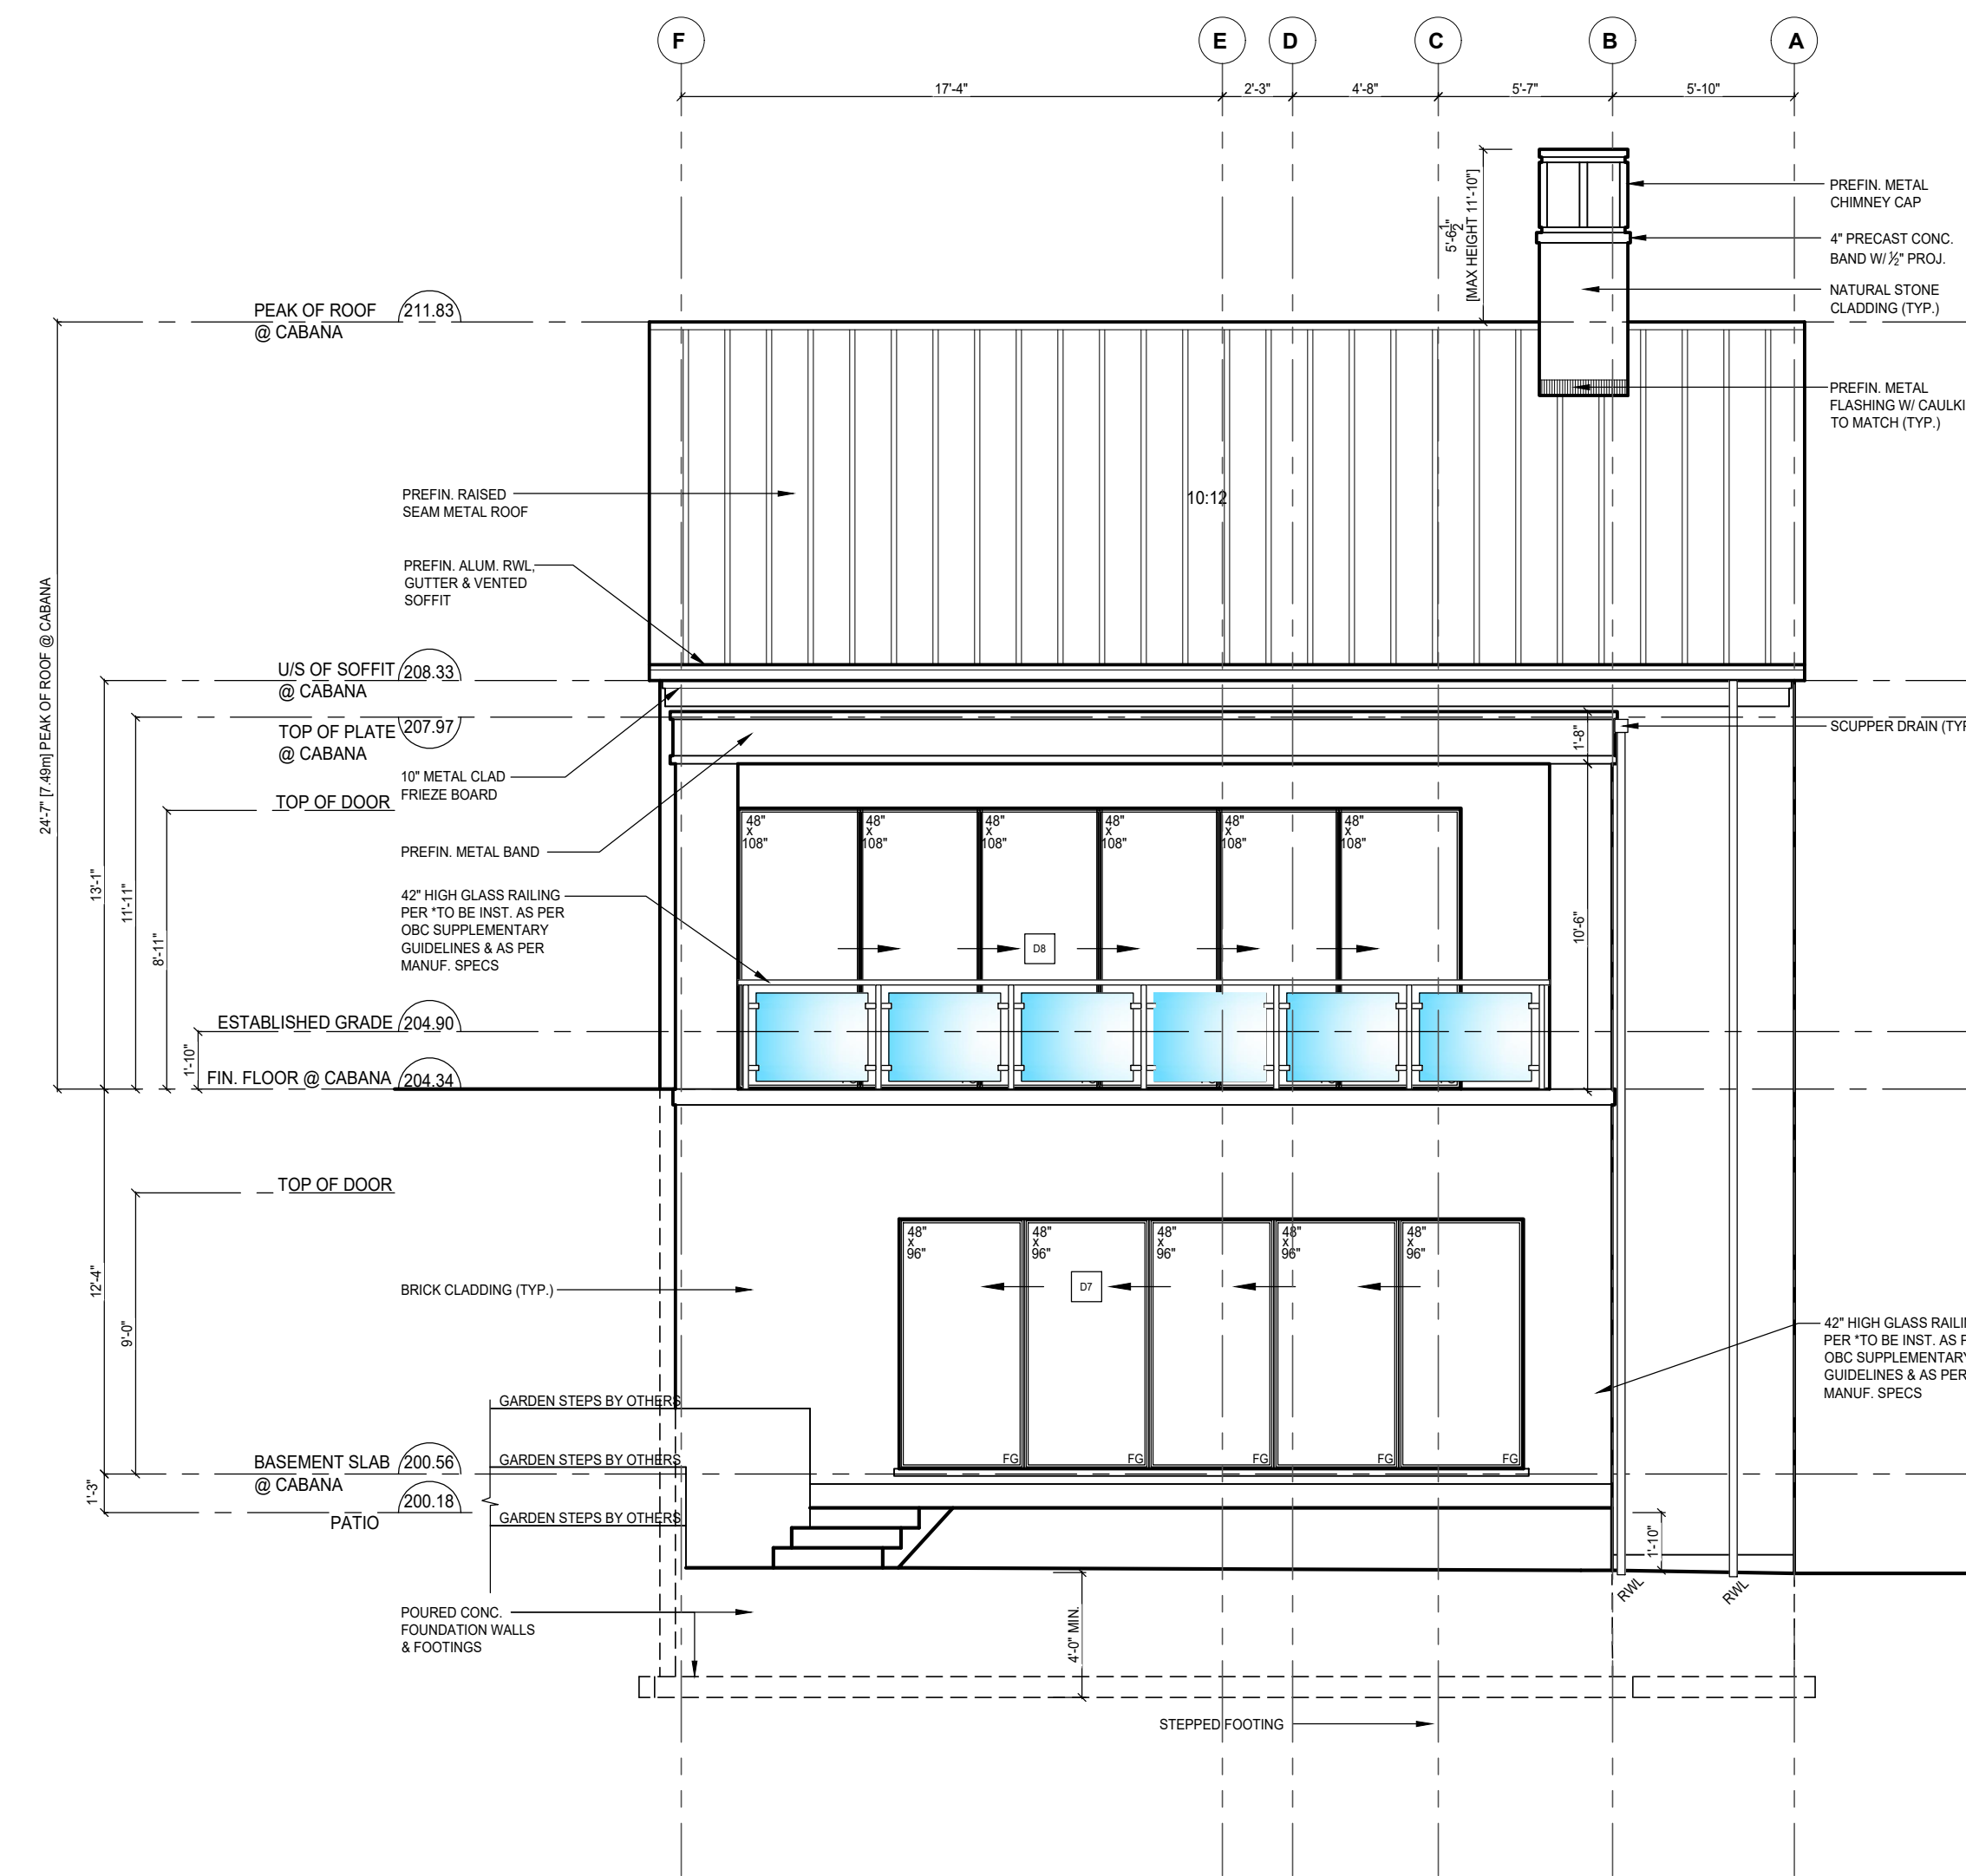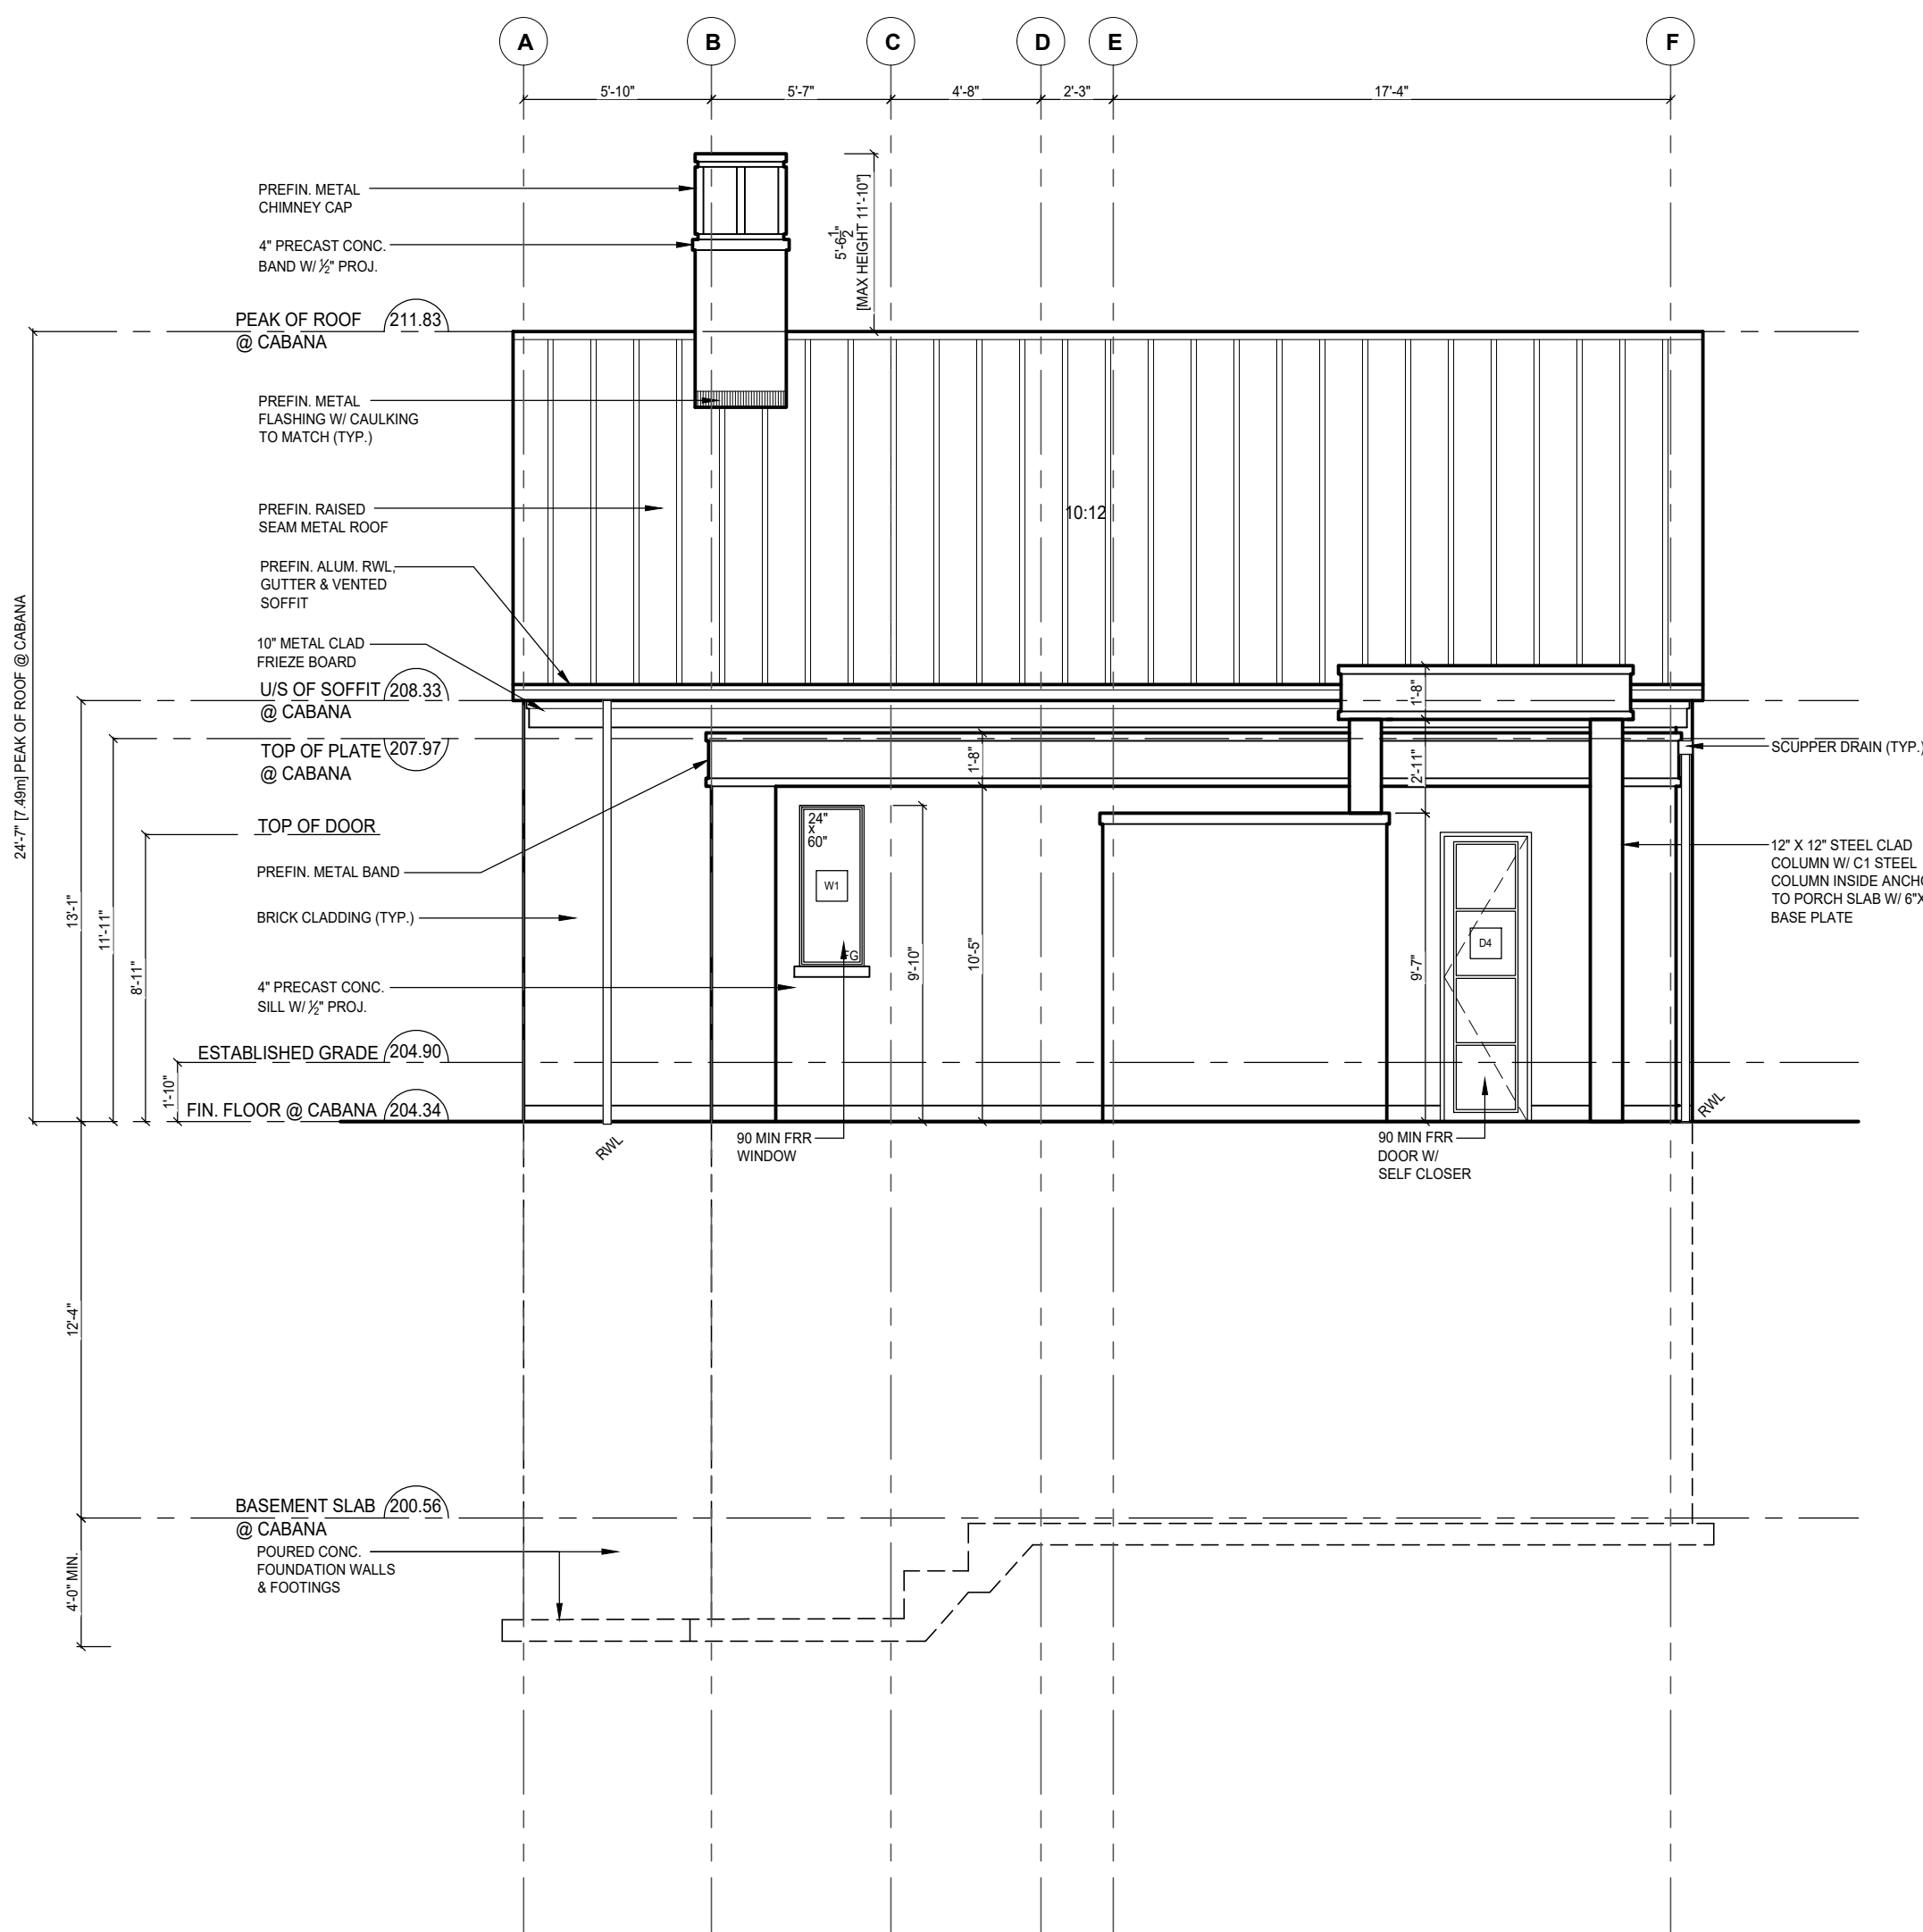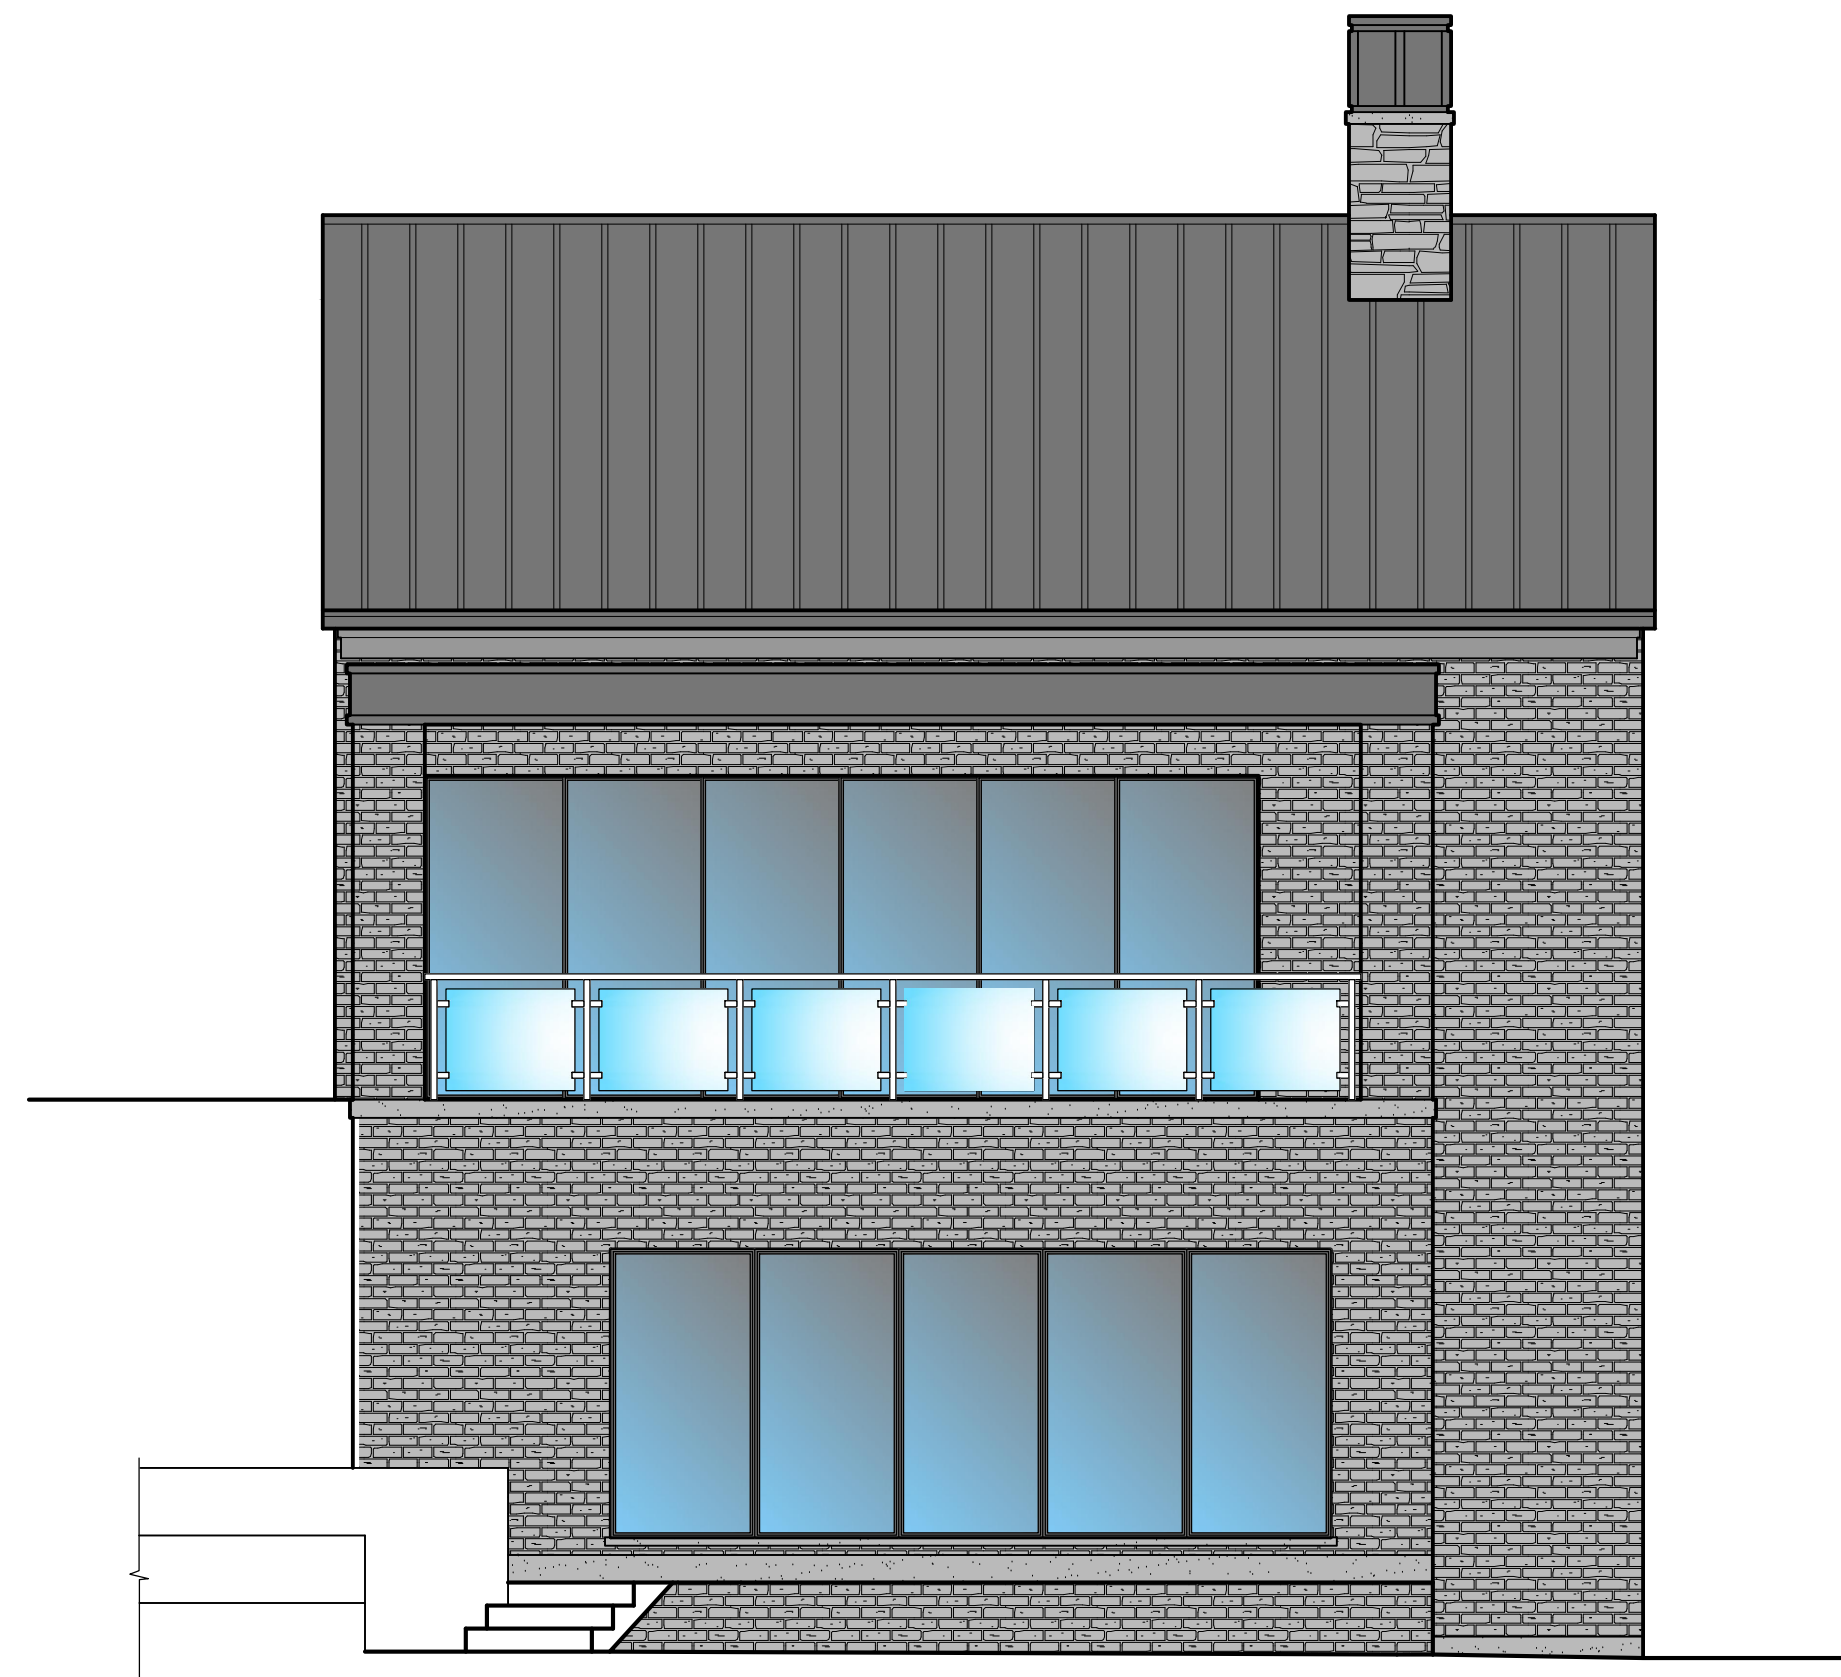

TRUE NORTH

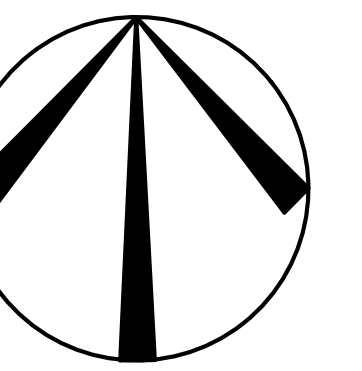

PROJECT NORTH

ELEVATION GENERAL NOTES
- ALL OVERHANGS TO BE 6" UNLESS OTHERWISE SHOWN
- REFER TO FRONT ELEVATION FOR INFORMATION NOT SHOWN

REVISIONS		DATE	BY
1	ISSUED FOR SITE PLAN APPROVAL	NOV. 2019	BM
2	ISSUED FOR FLOORS, TRUSSES & CORESLAB	DEC. 18/19	BM
3	RE-ISSUED FOR SITE PLAN APPROVAL 2ND SUBMISSION	FEB. 07/20	BM

DARREN & DANIELE MCNAIR
79 VALLEYVIEW COURT,
CITY OF VAUGHAN
CABANA FRONT &
REAR ELEVATIONS

MG BM
18-11
3/16" = 1'0"

