






**BLOCK 81 of
DRAFT PLAN OF
SUBDIVISION
FILE 19T-03V25
(PHASE 2)**

**BLOCK 81 of
DRAFT PLAN OF
SUBDIVISION
FILE 19T-03V25
(PHASE 2)**

**BLOCK 185 of
DRAFT PLAN OF
SUBDIVISION
FILE 19T-03V25
(PHASE 1)**

**BLOCK 186 of
DRAFT PLAN OF
SUBDIVISION
FILE 19T-03V25
(PHASE 1)**

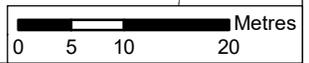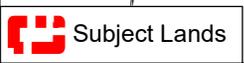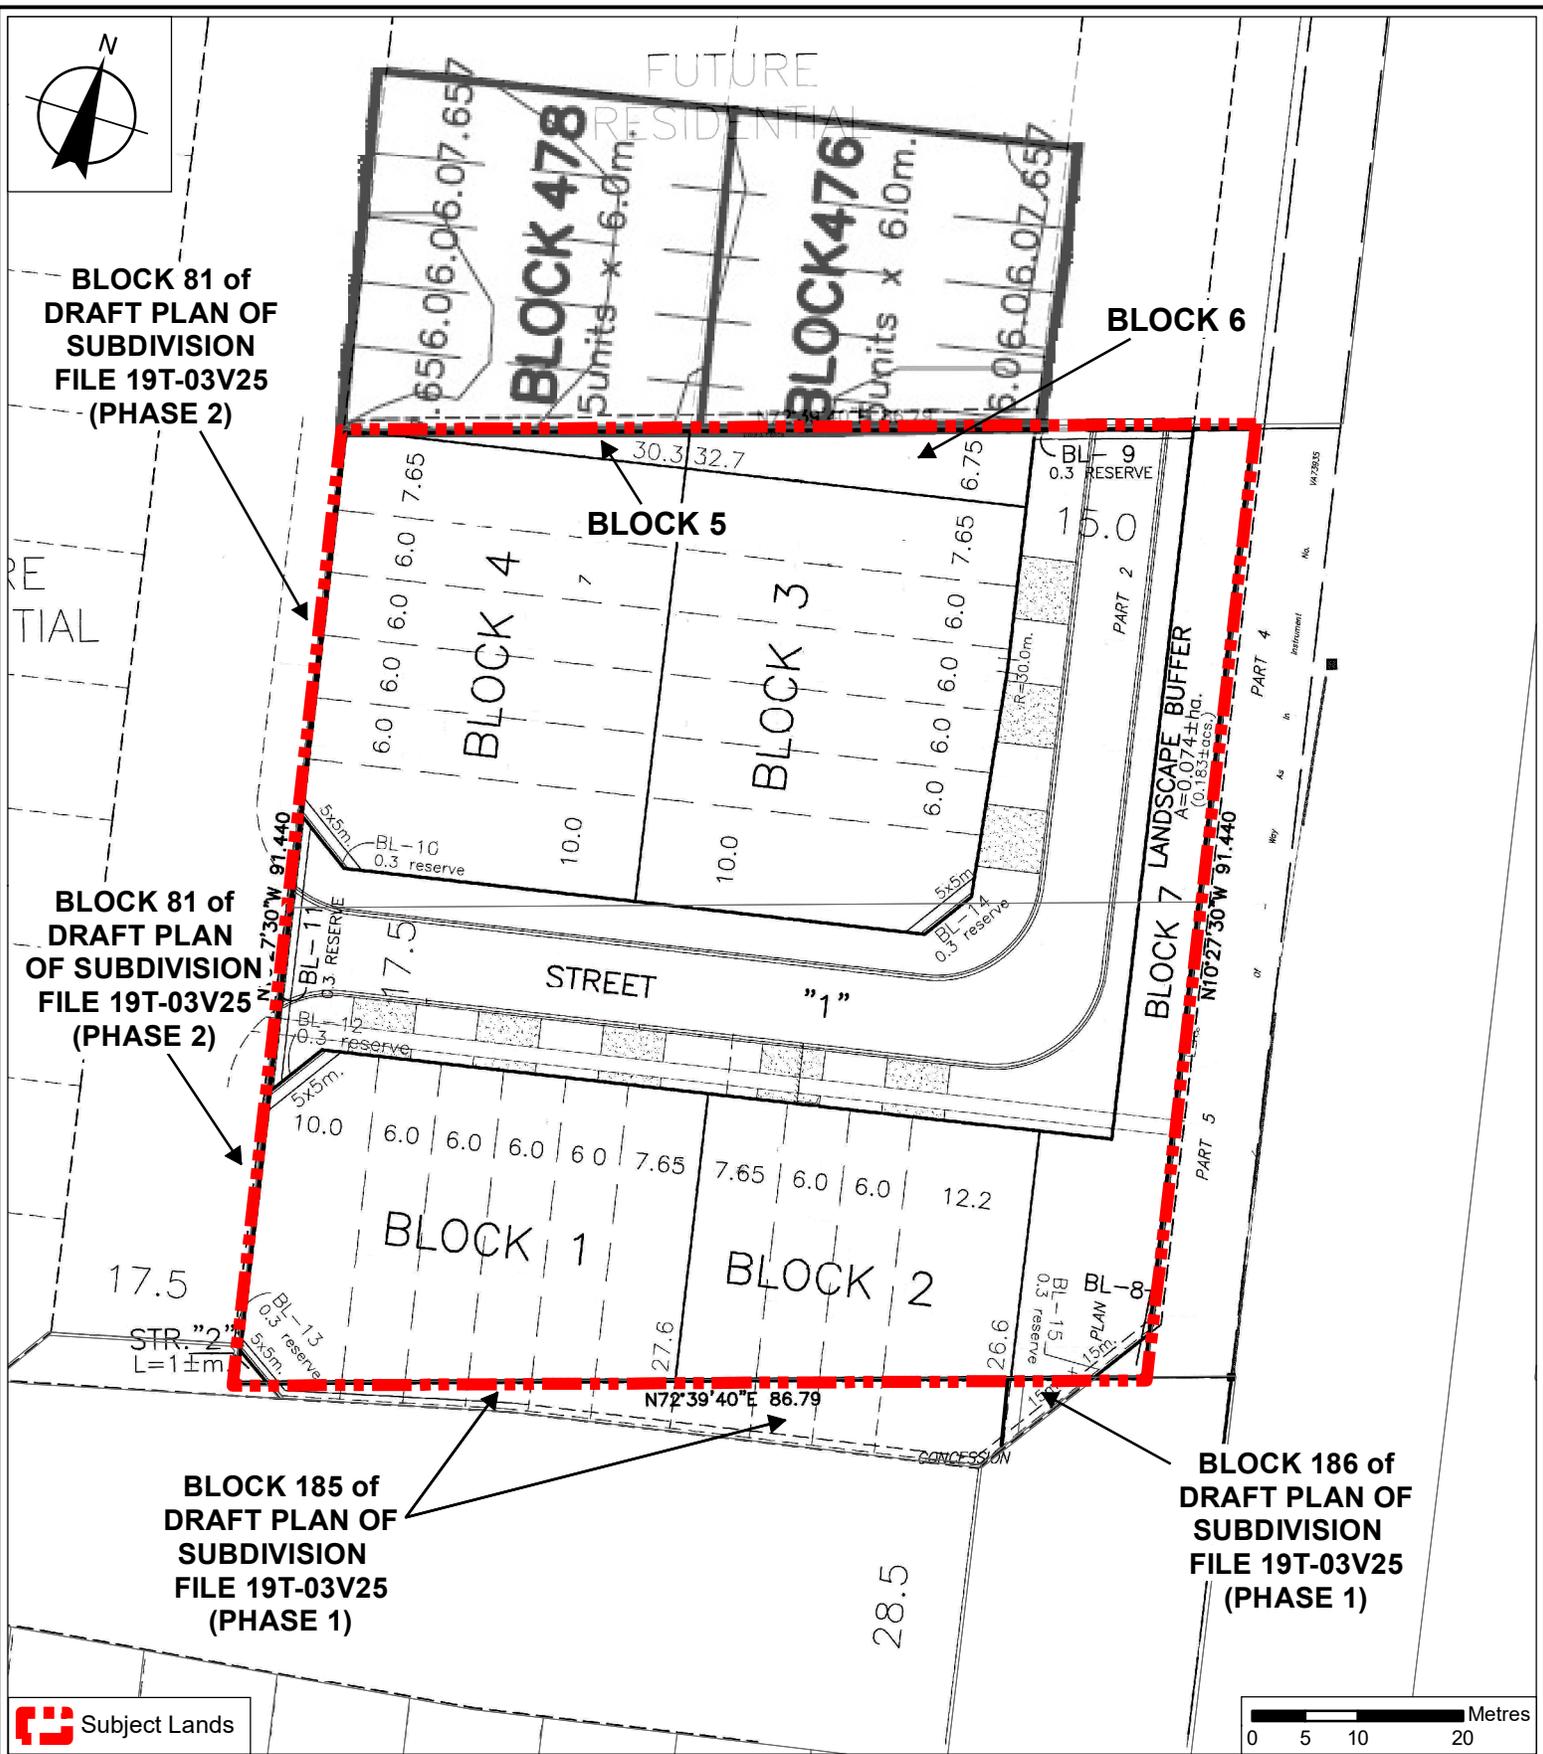

**Draft Plan of Subdivision
File 19T-19V006**

Location:
Part of Lot 25, Concession 7

Applicant:
Nick Oppedisano and Vincenzo Macri



Attachment

Files:
Z.19.037 and
19T-19V006

Date:
July 7, 2020

2