





ISLINGTON AVENUE

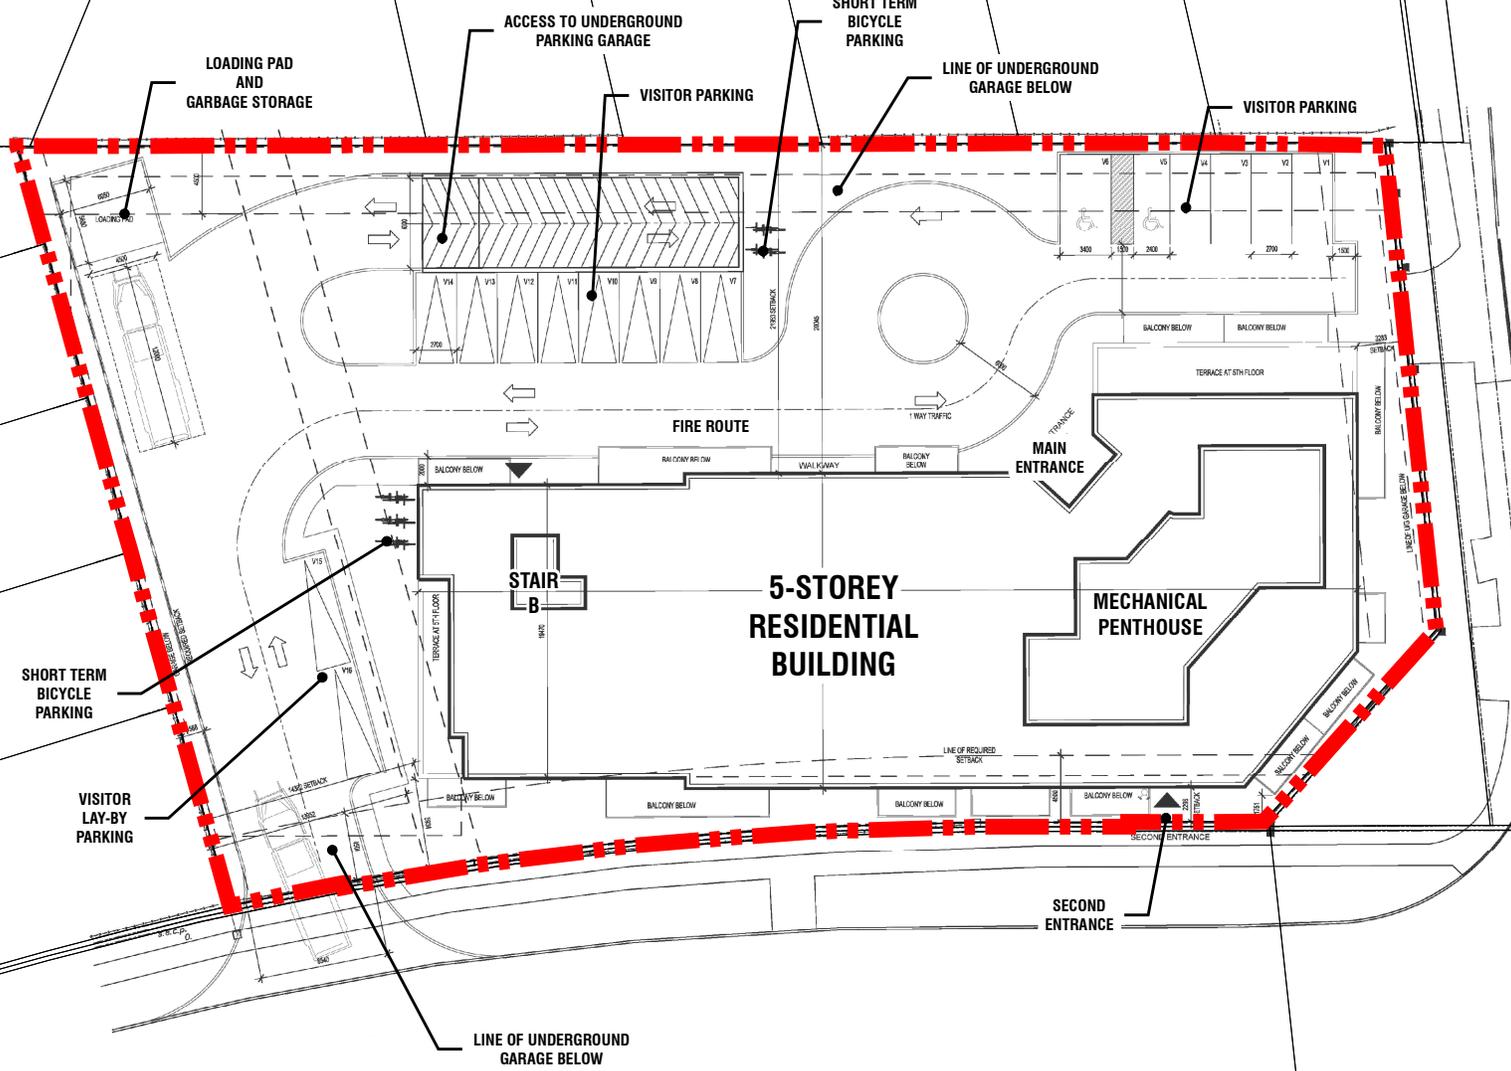

NAPA VALLEY AVENUE

 **Subject Lands**

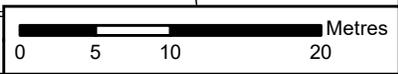

Site Plan

LOCATION:
Part of Lot 18, Concession 8

APPLICANT:
9630 Islington Inc.



Attachment

FILE:
Z.20.001

RELATED FILE:
DA.20.002

DATE:
July 7, 2020

2