

The Architect is not responsible for the accuracy of survey, structural, mechanical, electrical, etc. engineering information shown on the drawing. Refer to the appropriate engineering drawings before proceeding with work.

Contractor shall check all dimensions on the work and report any discrepancy to the Architect before proceeding. Construction must conform to all applicable Codes and Requirements of Authorities having Jurisdiction.

All drawings, specifications and related documents are the copyright property of the Architect and must be returned upon request. Reproduction of drawings, specifications and related documents in part or whole is forbidden without the Architect's permission.

This drawing is not to be scaled.

This drawing is not to be used for construction unless signed by the Architect.

Issued for Construction  
 Signature: \_\_\_\_\_  
 Date: \_\_\_\_\_

No.	Revision	Date

3.	SPA SUBMISSION 3	31/07/2020
2.	SPA SUBMISSION 2	27/04/2020
1.	SPA SUBMISSION	21/10/2019
No.	Issued For	Date d/m/y


Drawing Title

**SECTIONS**

Project


PRIVATE RESIDENCE

45 NAPIER STREET  
 KLEINBURG, ONTARIO



**RICHARD WENGLE**  
 ARCHITECT INC.

102 Avenue Road  
 Toronto, Ontario M5R 2H3  
 T: (416) 787-7575 / F: (416) 787-0635  
 e-mail: mail@rwainc.ca

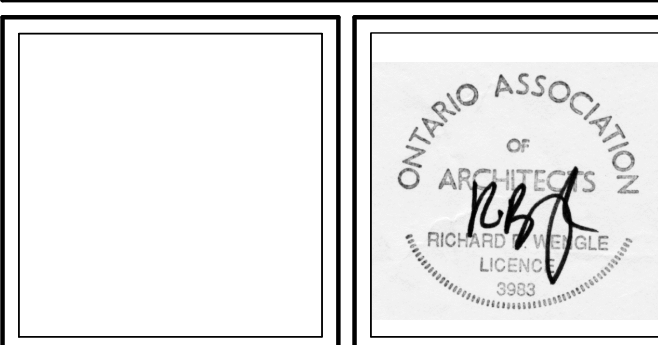


Scale:

Drawn by: NT


Checked by: RW

Project No.: 1752


**A4.0**

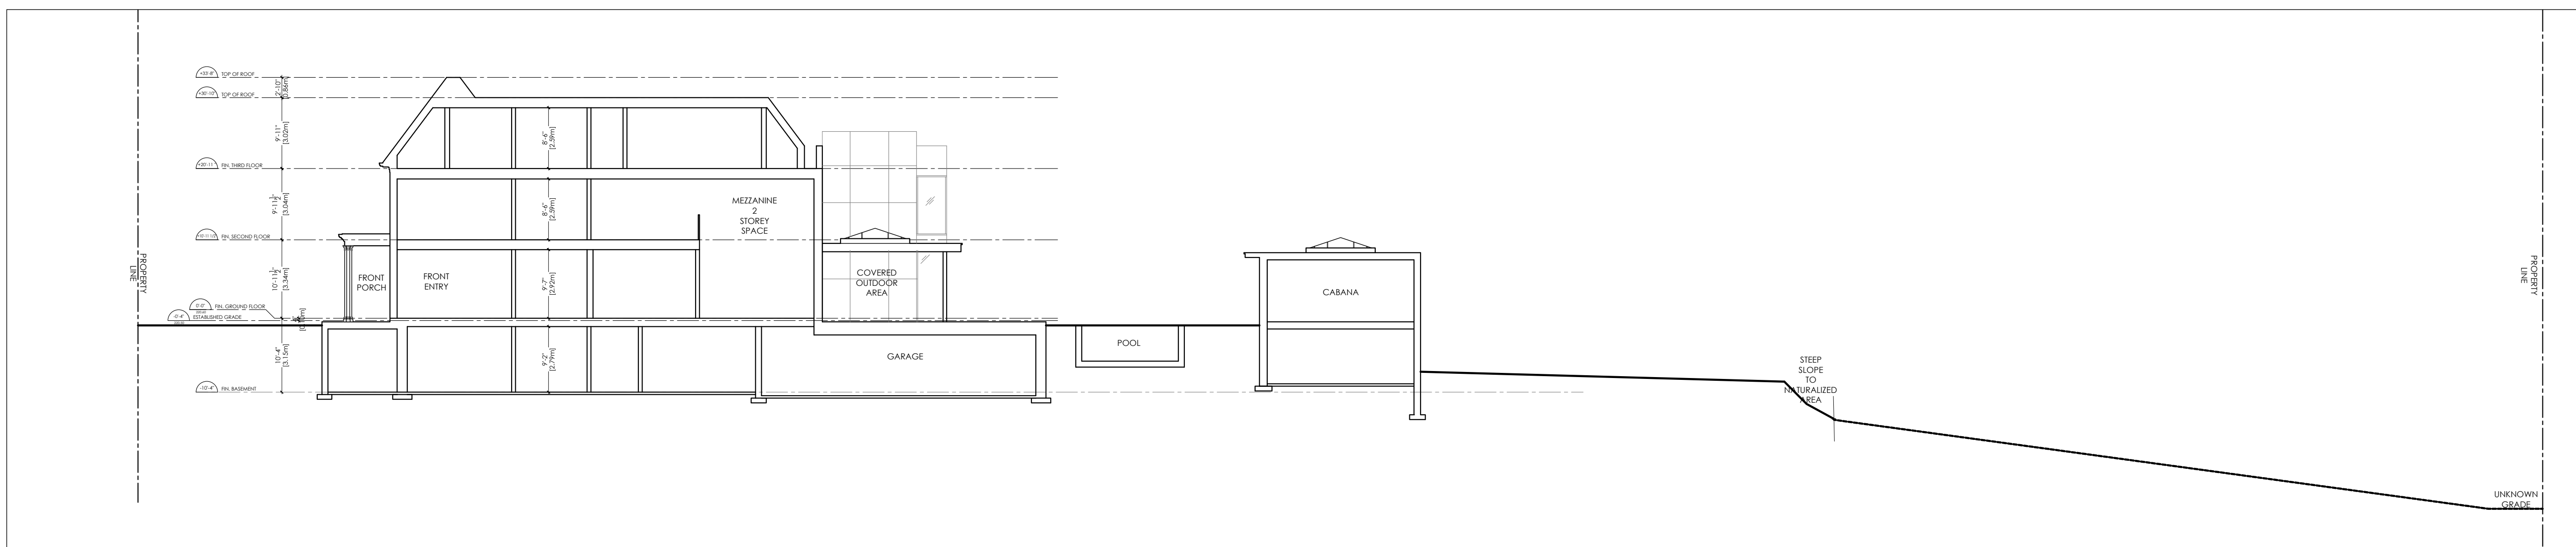

**1** SECTION  
 A4.0 SCALE: 1:150

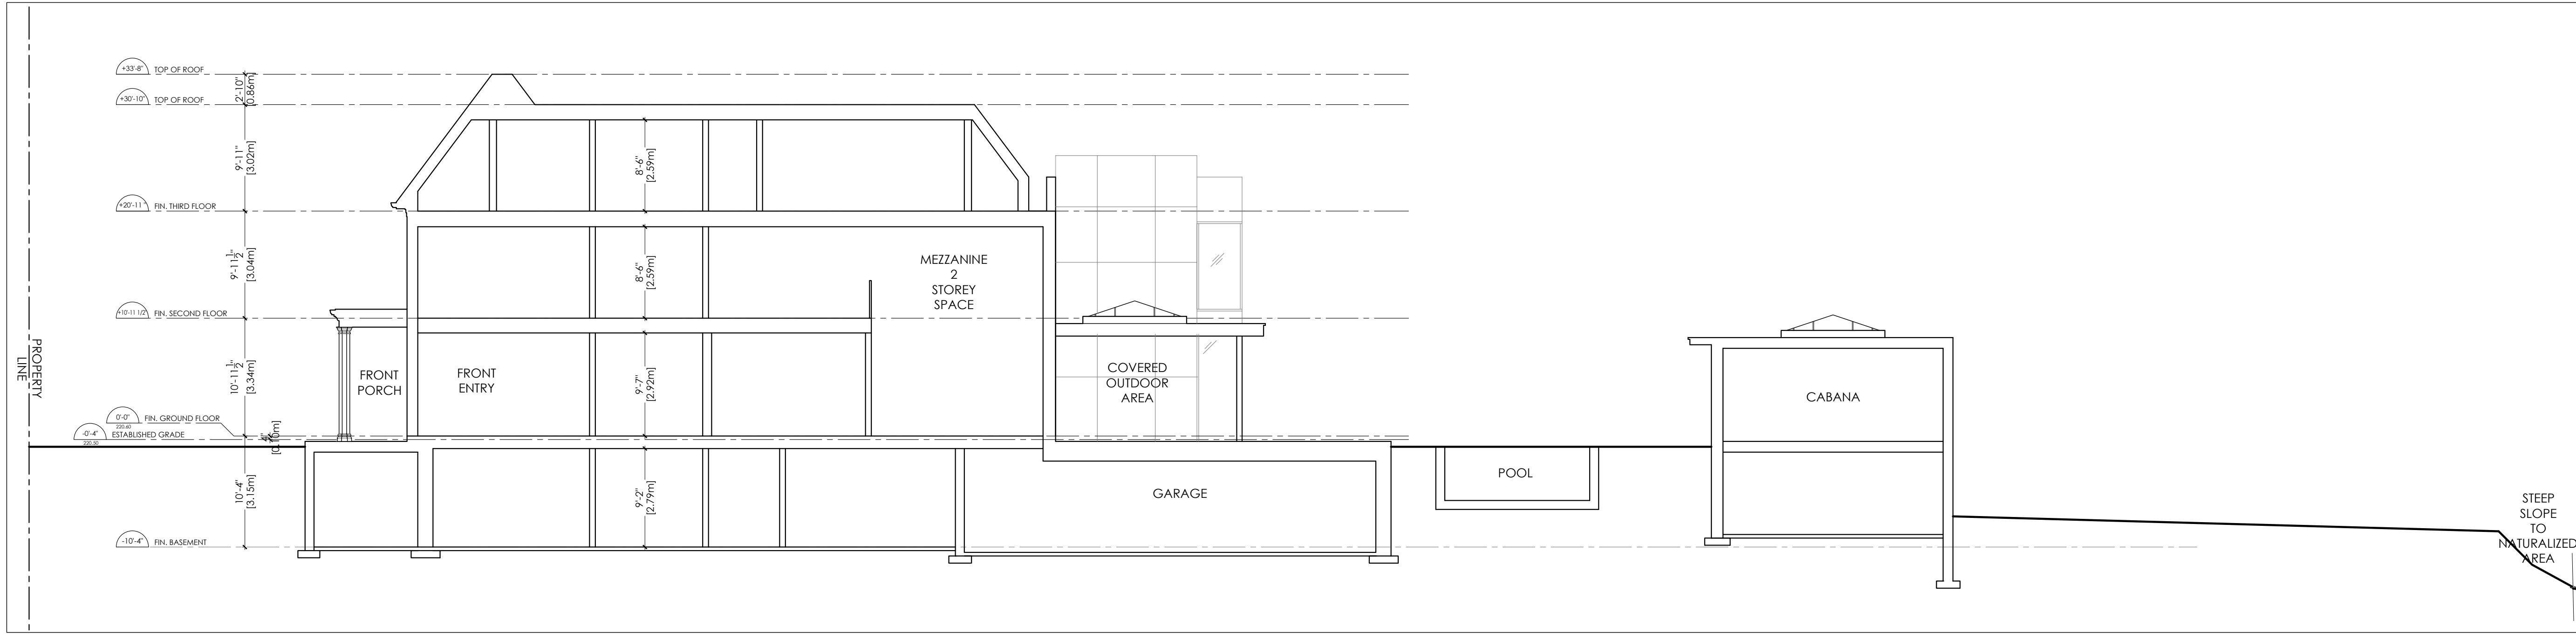

**2** SECTION CLOSE UP  
 A4.0 SCALE: 1:100

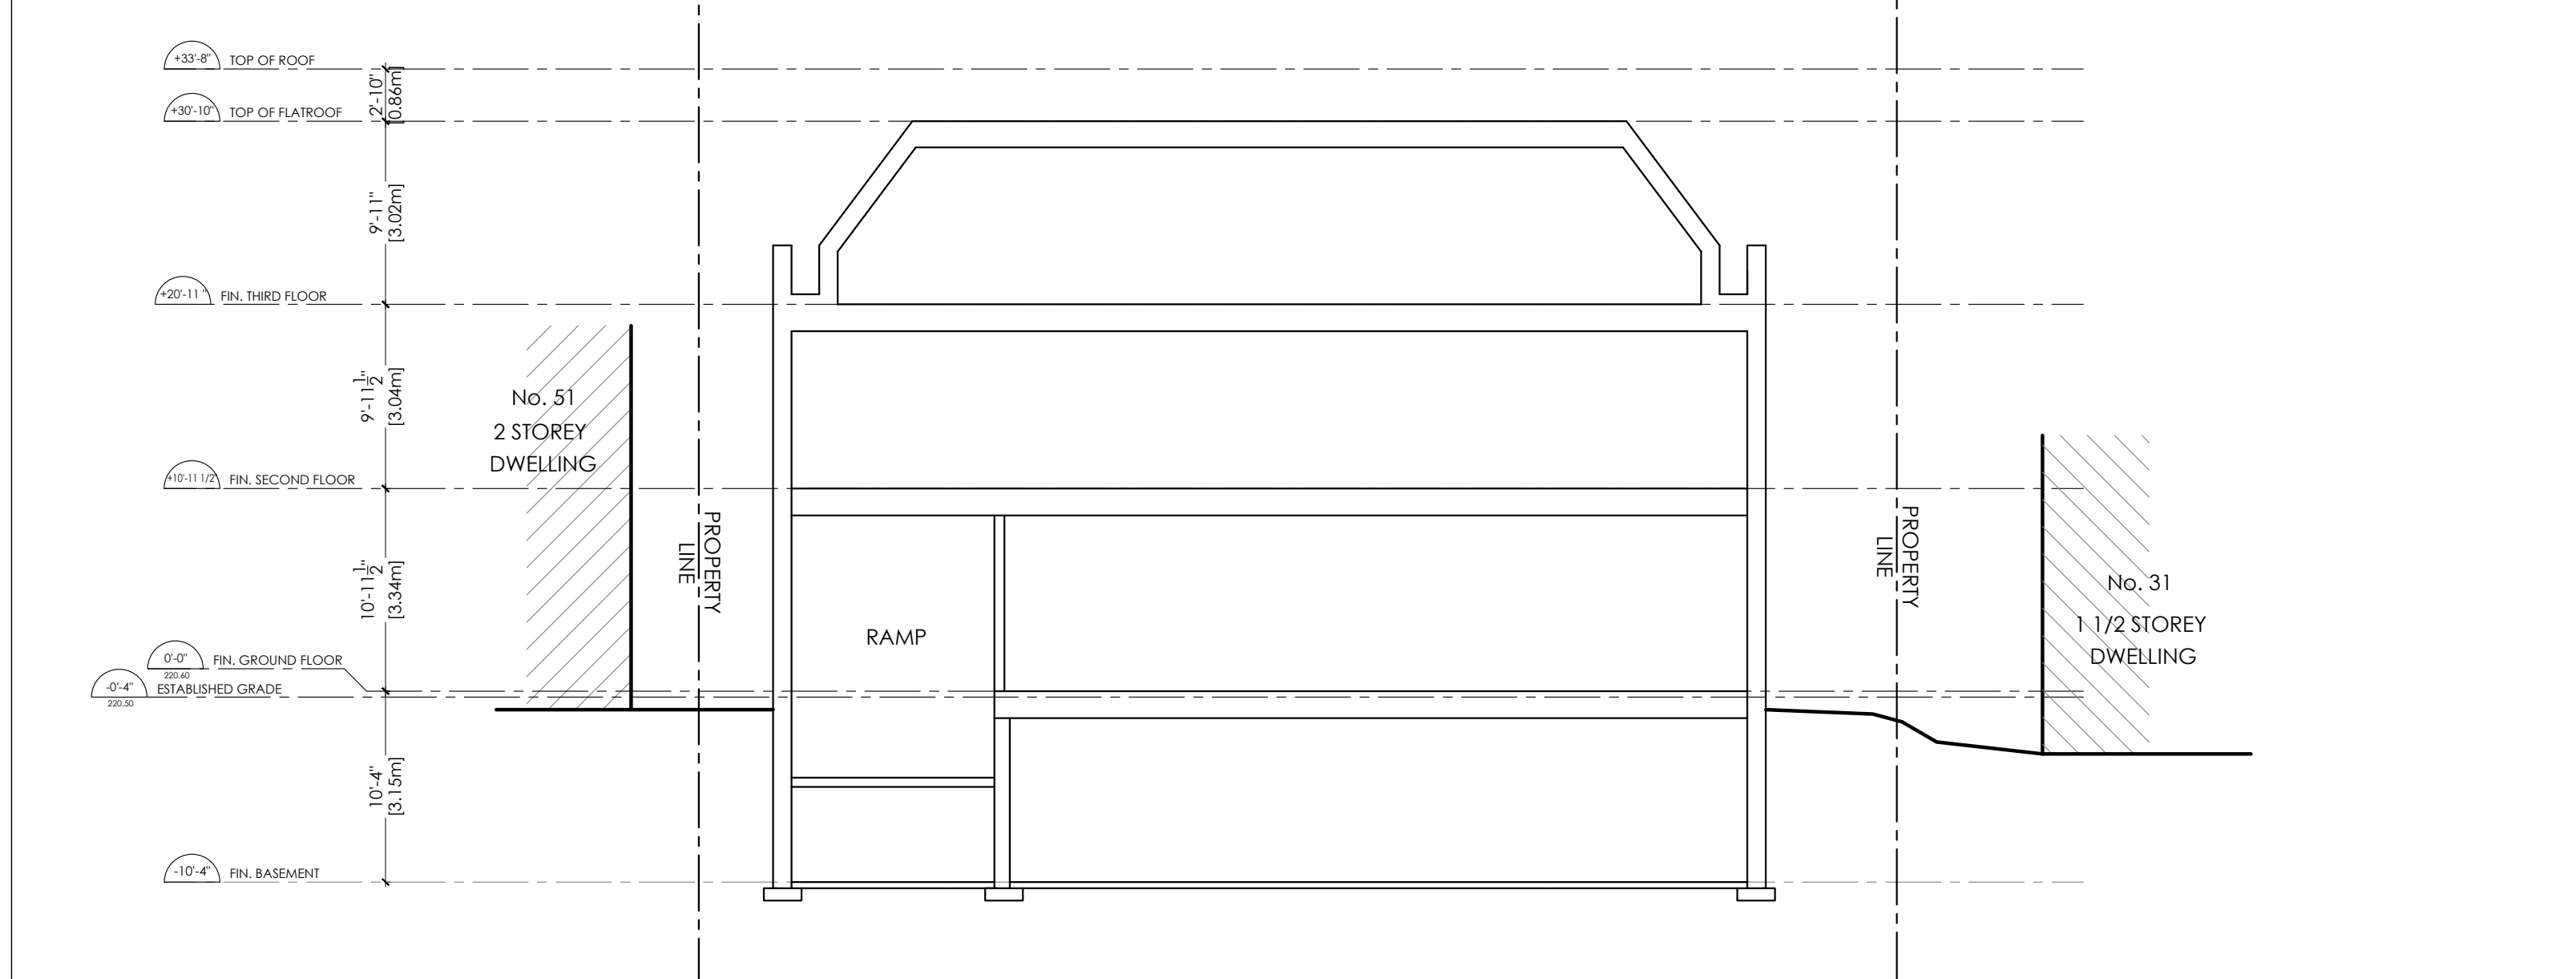

**3** SECTION  
 A4.0 SCALE: 1:100

**ATTACHMENT 5**

Plotting Date: JULY 31 2020

Cad File Name: