


NORTH ELEVATION

BRICK

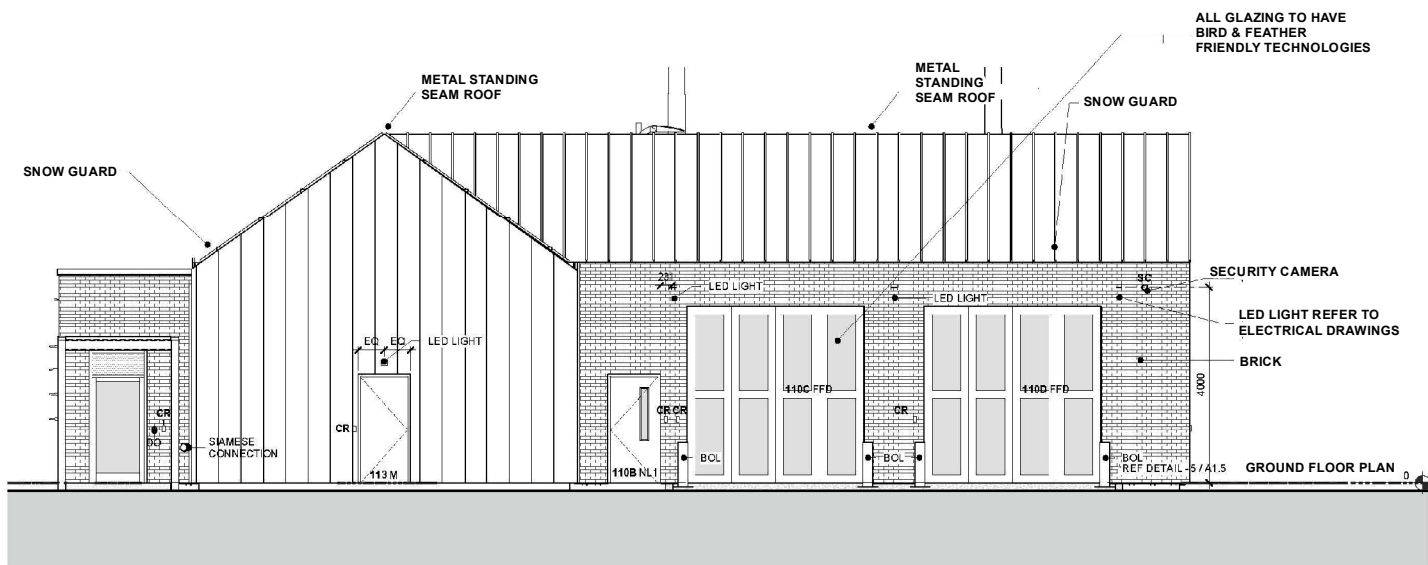

EAST ELEVATION

North and East Elevations

LOCATION: Part of Lot 26, Concession 4;
2960 Teston Road

APPLICANT:
York Region



Attachment

FILE:
DA.20.037

DATE:
January 19, 2021

6