


LEGEND

- REGISTRATION & CHECKOUT (2/2)
- IMMUNIZATION STATIONS (10)
- VACCINE AND PPE SUPPLY
- RECOVERY (20)
- SEATS FOR STAFF OBSERVERS (2)
- FIRST AID
- PRIVATE VACCINE SPACE
- ACCESSED SPACE
- FLOOR MARKERS

GENERAL NOTES:

- EXTRA TABLES THROUGHOUT SPACE FOR OVERFLOW OF MATERIALS NEEDED (6)
- 2 WHEELCHAIRS ARE REQUESTED TO BE ON CLINIC FLOOR FOR EMERGENCY
- DOOR HARDWARE TO BE CHANGED OUT BY COV IN THE PPE/ITS STORAGE AREA WITH YR ACCESS ONLY
- SPARE KEY TO PPE/ITS STORAGE TO BE PLACED IN A SECURE BOX ON PREMISES ONLY ACCESSIBLE BY COV FIRE IN EVENT OF EMERGENCY
- SCREENS PROVIDED ARE 3.27" WIDE PANELS WITH AN OVER-ALL WIDTH OF 81" AND HEIGHT OF 69"

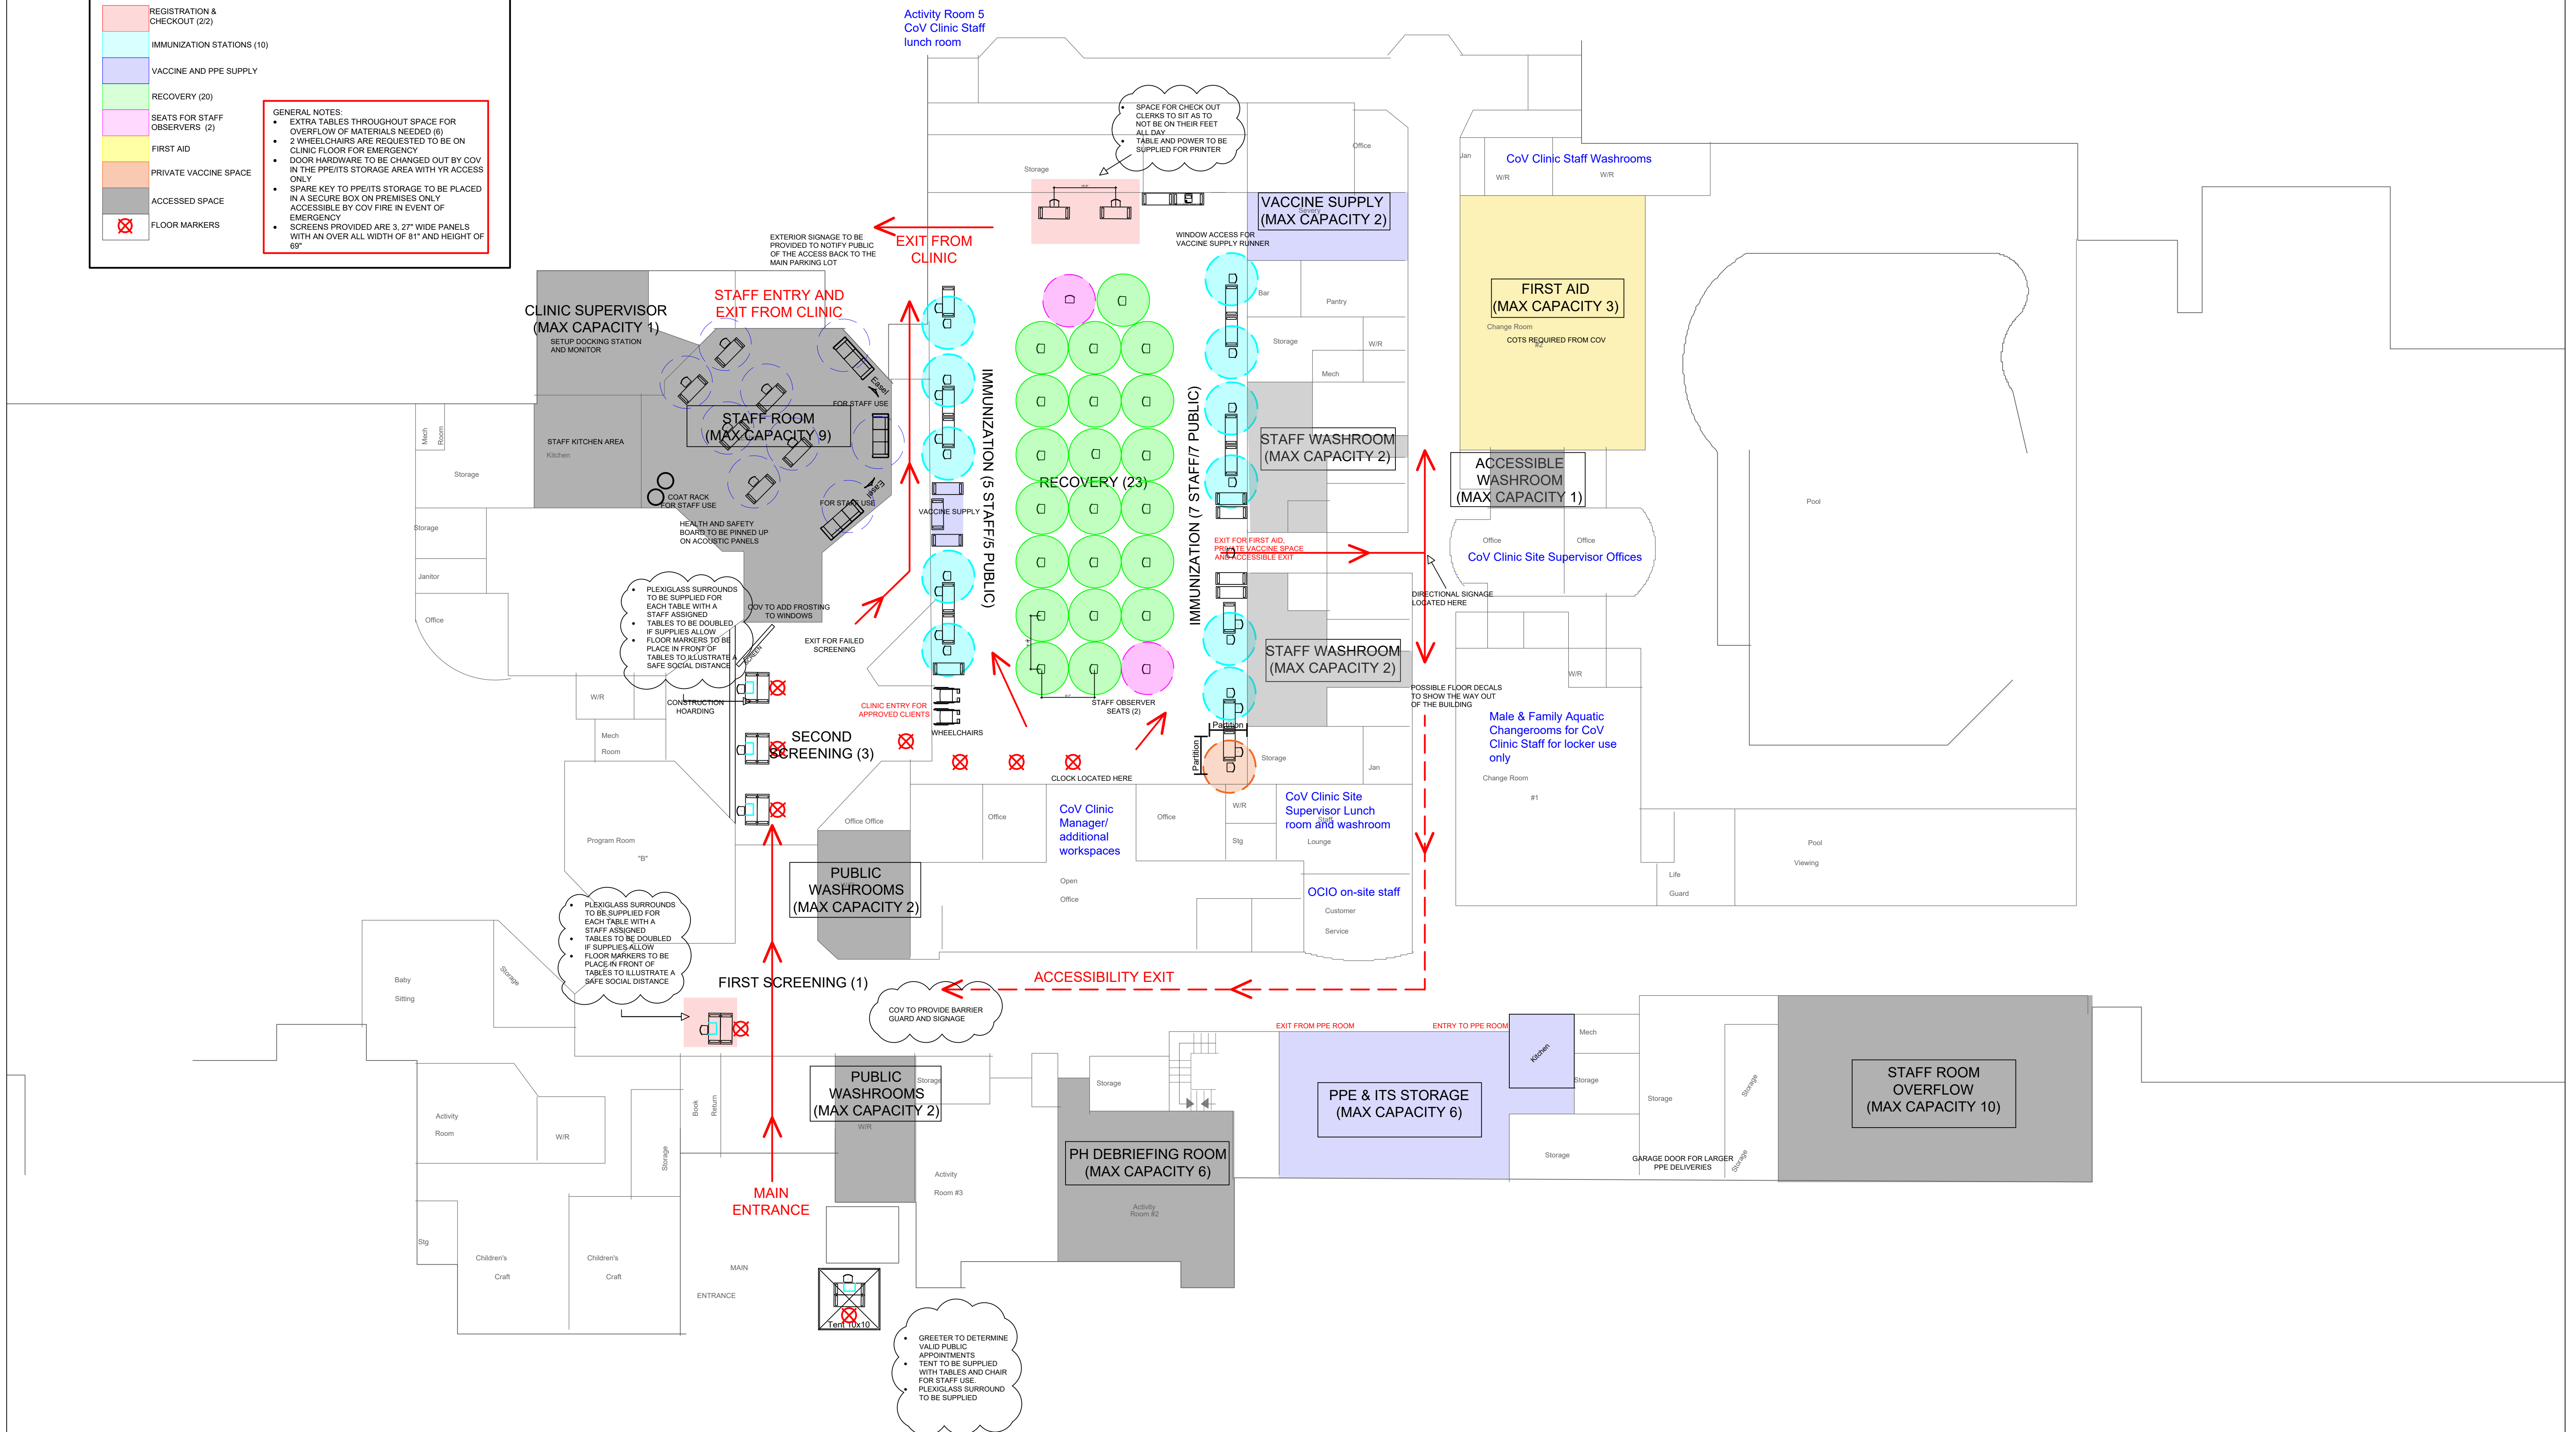

GENERAL NOTES:
 1. CONTRACTOR MUST CHECK AND VERIFY ALL DIMENSIONAL DETAILS AND SPECIFICATIONS ON SITE AND REPORT ANY DISCREPANCIES IN WRITING TO YORK REGION REPRESENTATIVE BEFORE PROCEEDING WITH THE WORK
 2. DRAWINGS ARE NOT TO BE SCALED
 3. BEFORE PROCEEDING WITH THE WORK, CONTRACTOR MUST SUBMIT ALL NECESSARY SAMPLES AND SHOP DRAWINGS TO YORK REGION REPRESENTATIVE FOR APPROVAL
 4. ALL DRAWINGS AND SPECIFICATIONS ARE THE PROPERTY OF YORK REGION. AS SUCH, THEY ARE NOT INTENDED FOR USE ON OTHER PROJECTS OR EXTENSIONS OF THE PROJECT SPECIFIED



SUBMISSION	DATE	DESCRIPTION	SUBMISSION	DATE	DESCRIPTION	SUBMISSION	DATE	DESCRIPTION	SUBMISSION	DATE	DESCRIPTION
0	000000	XXX									

DEPARTMENT	XXX
FLOOR	000
SCALE DATE	000/000
SCALE	0:0:0
DRAWN BY	XXX
SUBMITTED TO	XXX

PROJECT: 00000000
 MASS IMMUNIZATION CLINIC
 FINAL
 SHEET NUMBER: X00