


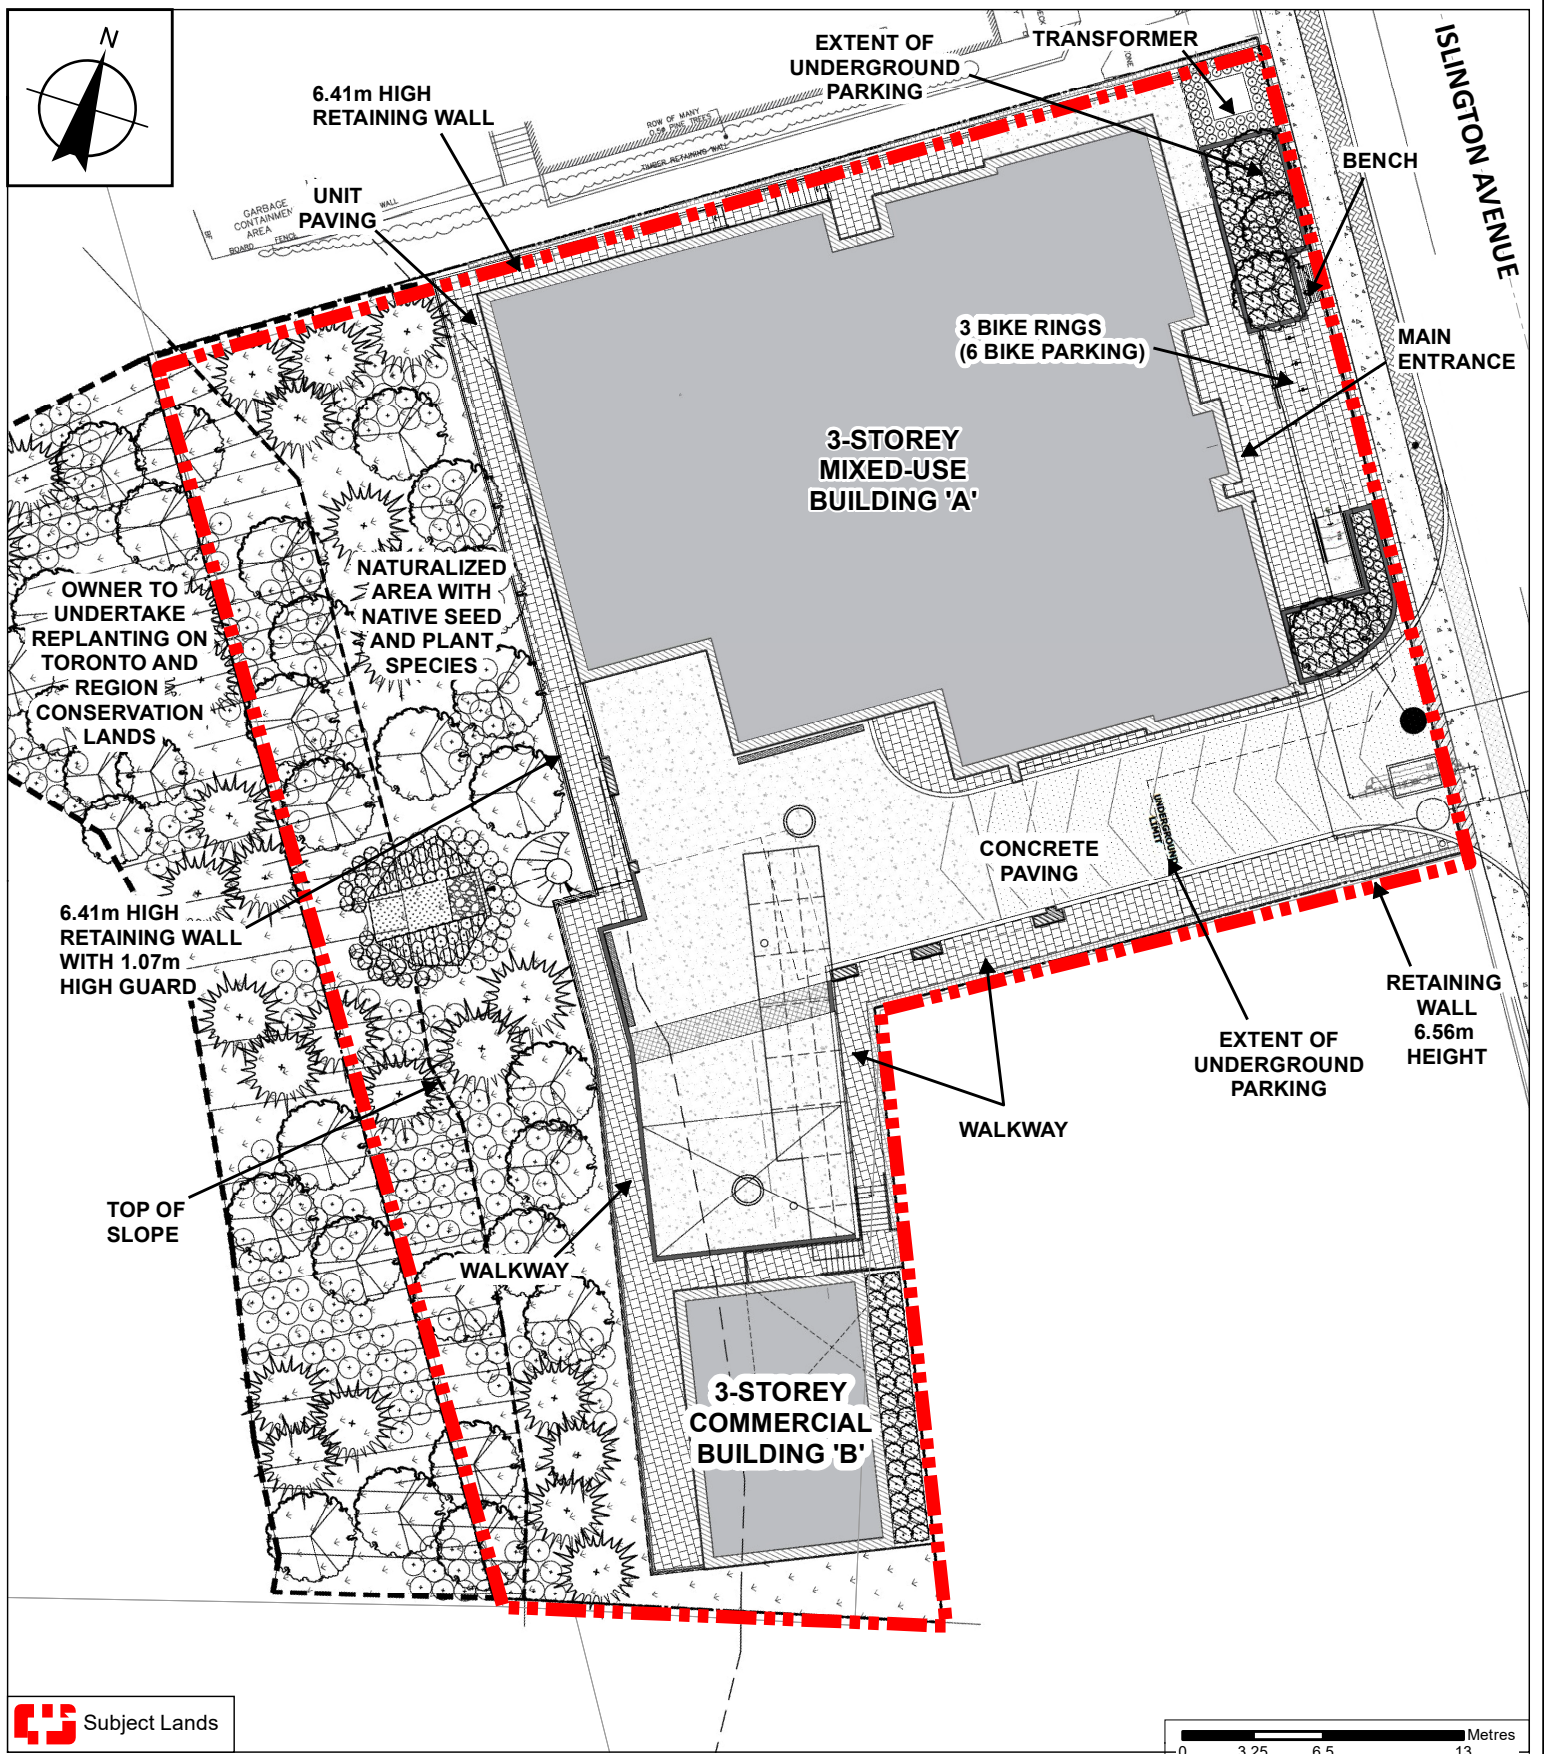

Landscape Plan

LOCATION: Part of Lot 24, Concession 8;
10422 and 10432 Islington Avenue

APPLICANT: Kleinburg Mills Inc.



Attachment

FILES: OP.16.002, Z.15.038
RELATED FILE: DA.15.091

DATE: March 2, 2021

4