



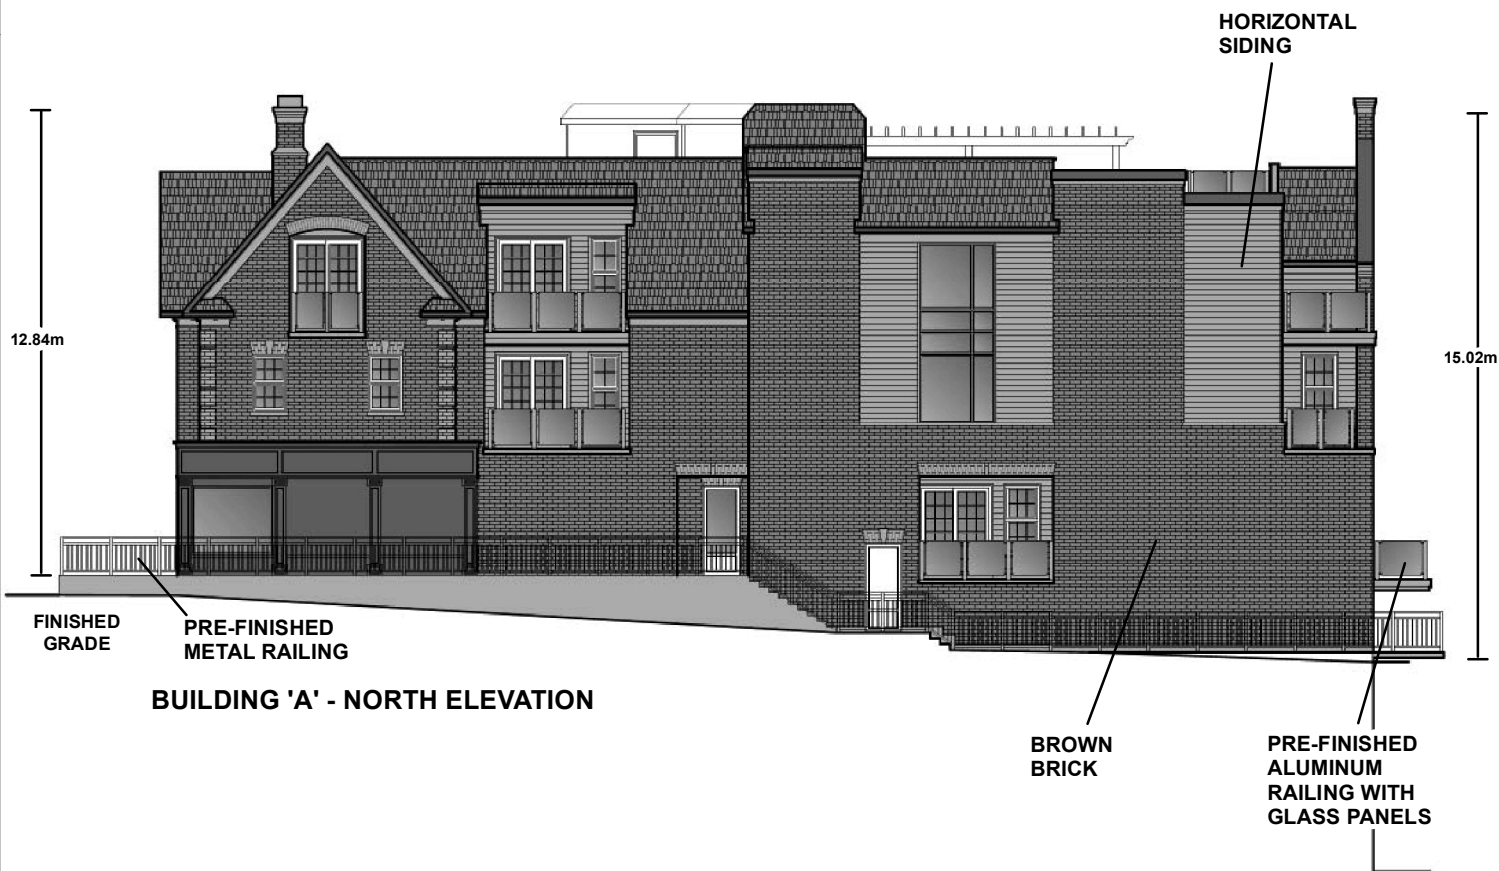

## Elevations - East and North: Mixed-Use Building

**LOCATION:** Part of Lot 24, Concession 8;  
10422 and 10432 Islington Avenue

**APPLICANT:** Kleinburg Mills Inc.

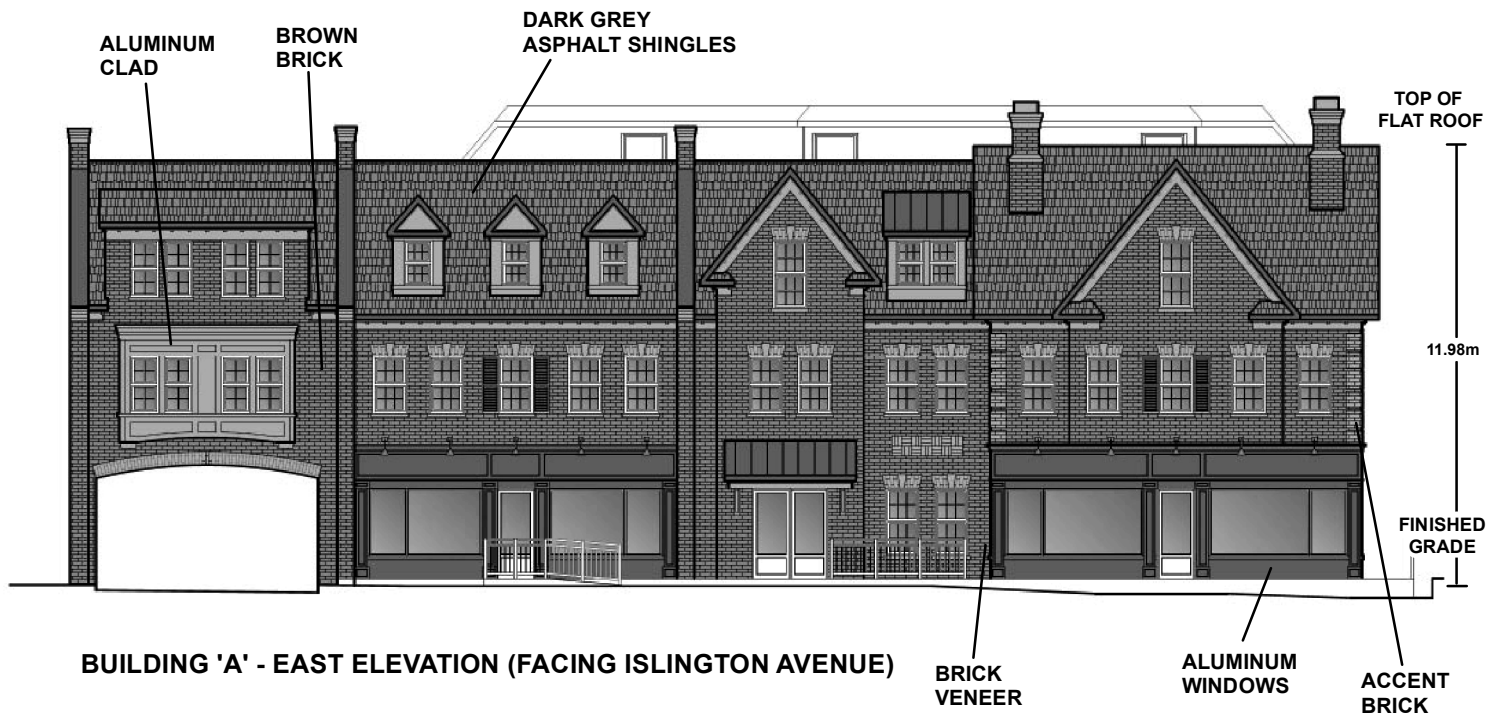

**FILES:** OP.16.002, Z.15.038  
**RELATED FILE:** DA.15.091

**DATE:** March 2, 2021

# Attachment

# 5